

KEY

- 1 Entrance
- 2 Velux
- 3 Flues
- 4 Dormer
- 5 Balcony
- Property Boundary

DRAWING NOTES

REVISIONS				
REV	DATE	DESCRIPTION	BY	CHK

PROJECT TITLE
Atina Court,
2 Belsize Grove

DRAWING TITLE
Proposed-Site Plan

CLIENT
Lorenzo Calzavara


DRAWING No	REV
BLZPK-L301	/

SCALE @ A3 - 1:200

DATE	DRAWING STATUS
May 2020	Planning

Public
Highway

Public
Highway

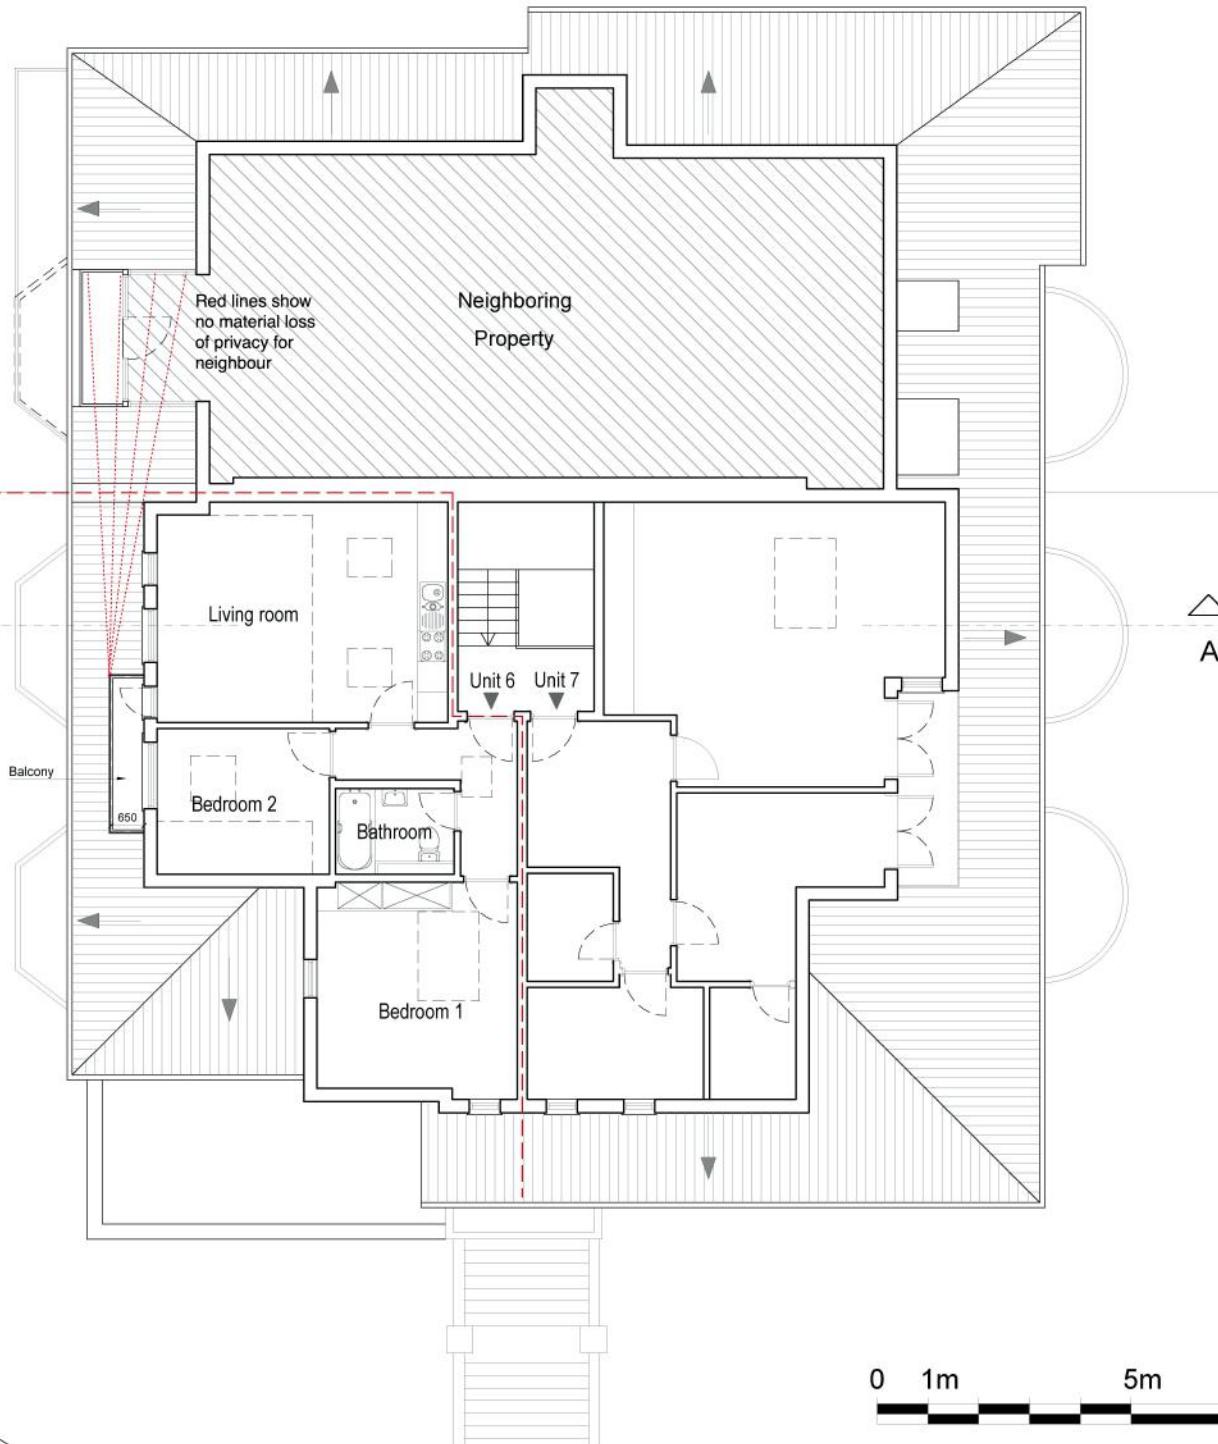

DRAWING NOTES

REVISIONS

REV	DATE	DESCRIPTION	BY	CHK

PROJECT TITLE

**Atina Court,
2 Belsize Grove**

DRAWING TITLE

**Proposed - Third Floor
Plan**


CLIENT

Lorenzo Calzavara

DRAWING No	REV
BLZPK-P301	/

SCALE @ A3 - 1:100

DATE	DRAWING STATUS
May 2020	Planning

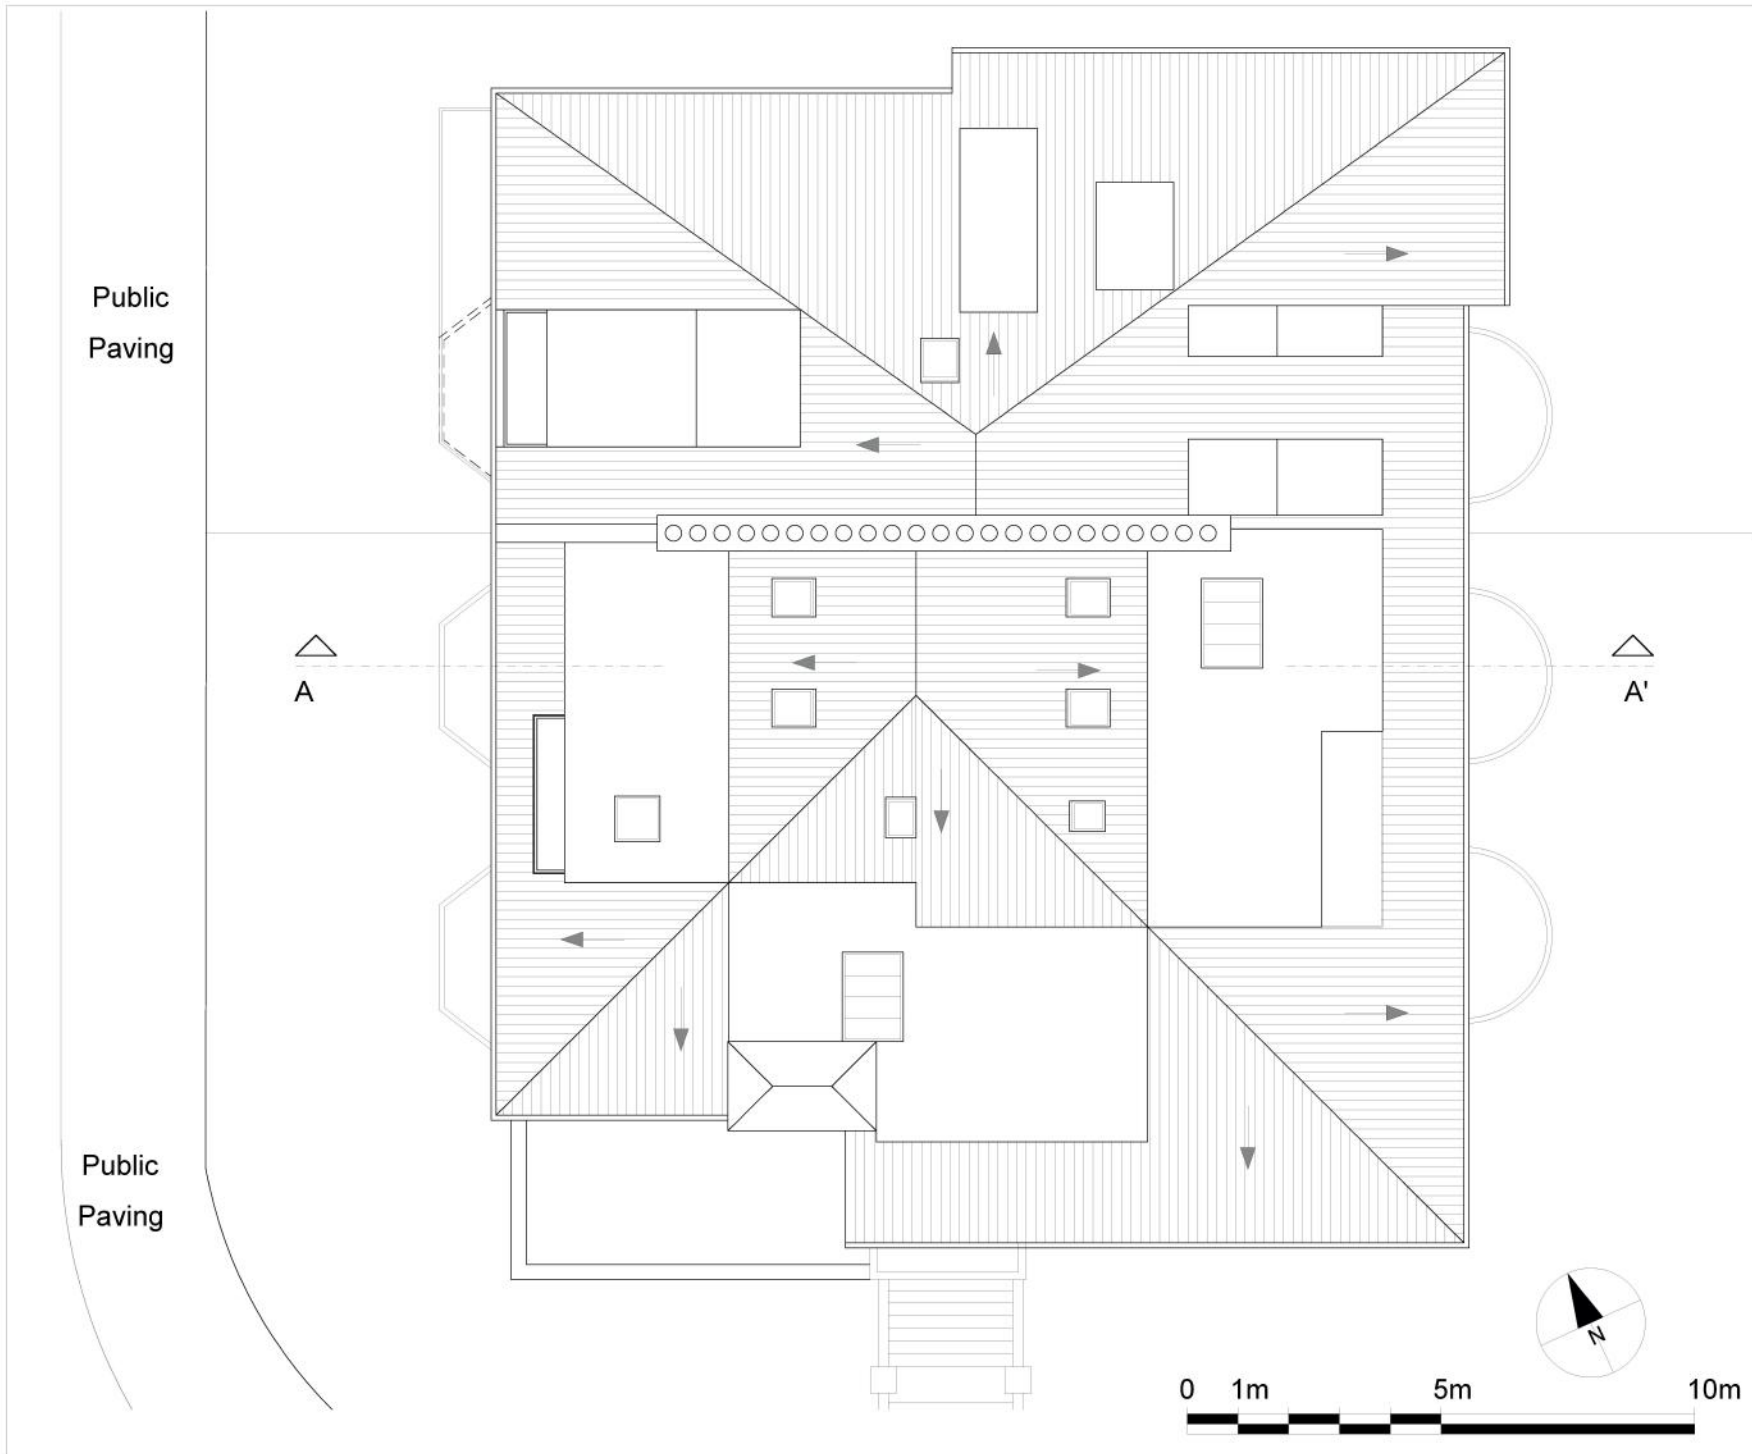

DRAWING NOTES			
REVISIONS			
REV	DATE	DESCRIPTION	BY / CH
PROJECT TITLE			
Atina Court, 2 Belsize Grove			
DRAWING TITLE			
Proposed - Roof Plan			
CLIENT			
Lorenzo Calzavara			
DRAWING No		REV	
BLZPK-P302		/	
SCALE @ A3 - 1:100			
DATE	DRAWING STATUS		
May 2020	Planning		

el



DRAWING NOTES

REVISIONS

REV	DATE	DESCRIPTION	BY	CHK

PROJECT TITLE
Atina Court,
2 Belsize Grove

DRAWING TITLE
Proposed-Front Elevation

CLIENT
Lorenzo Calzavara

DRAWING No BLZPK-E301 **REV** /

SCALE @ A3 - 1:100

DATE	DRAWING STATUS
May 2020	Planning

Top Floor Level




Proposed-Atina Court, 2 Belsize Grove



DRAWING NOTES

REVISIONS

REV	DATE	DESCRIPTION	BY	CHK

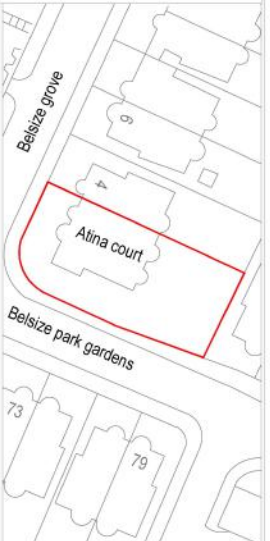

PROJECT TITLE

**Atina Court,
2 Belsize Grove**

DRAWING TITLE

Proposed- Side Elevation

CLIENT

Lorenzo Calzavara

DRAWING No

BLZPK-E302

REV

/


SCALE @ A3 - 1:100

DATE

May 2020

DRAWING STATUS


Planning

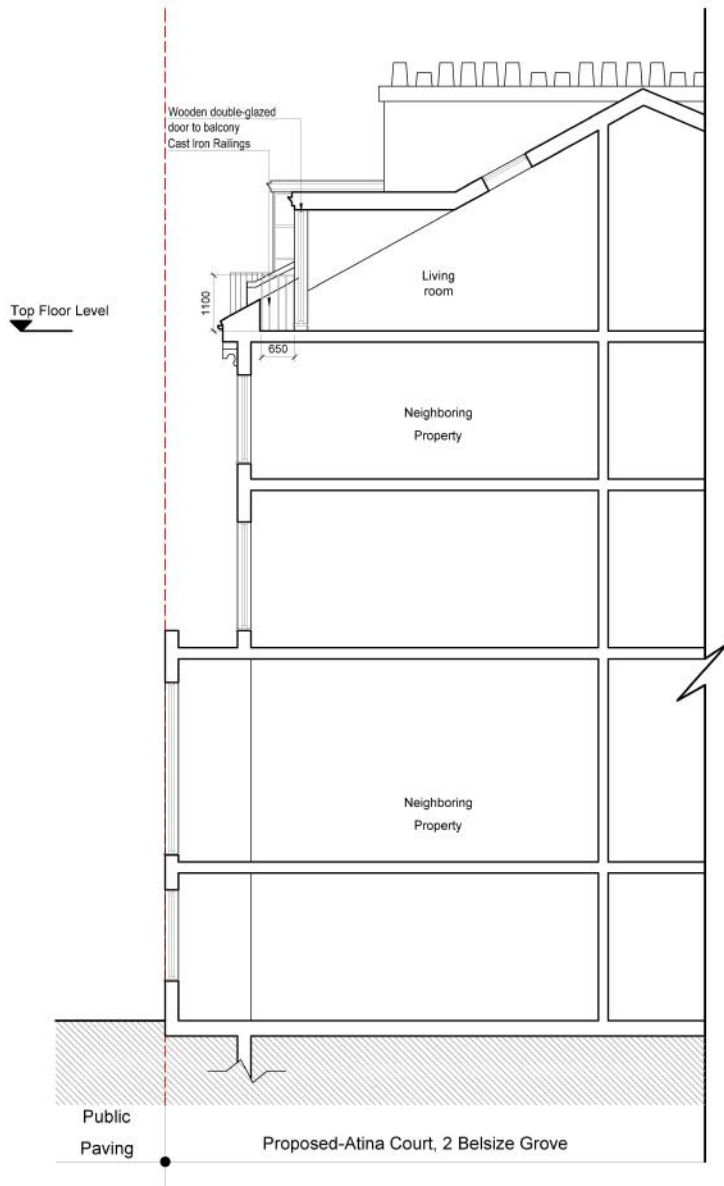

DRAWING NOTES

REVISIONS

REV	DATE	DESCRIPTION	BY	CHK

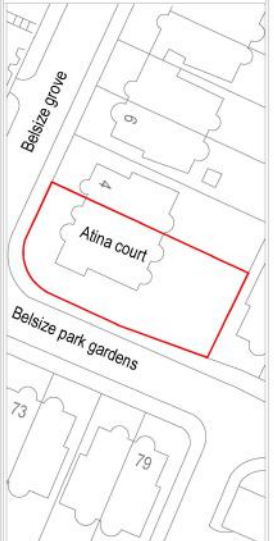

PROJECT TITLE

Atina Court,
2 Belsize Grove

DRAWING TITLE

Proposed - Section A-A'

CLIENT

Lorenzo Calzavara

DRAWING No

BLZPK-S301

REV

/

SCALE @ A3 - 1:100

DATE

May 2020

DRAWING STATUS

Planning