
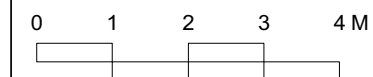


Copyright Fisher Cheng

No implied license exists. This drawing should not be used to calculate areas for the purposes of valuation. Do not scale this drawing.
All dimensions to be checked on site by the contractor and such dimensions to be their responsibility. All work must comply with relevant British Standards and Building Regulations requirements. Drawing errors and omissions to be reported to the architect.

Revisions

SK01	27.03.20	Issued to Client
SK02	01.06.20	Issued to Structural Engineer
PL01	05.06.20	Issued for Non-Material Amendment

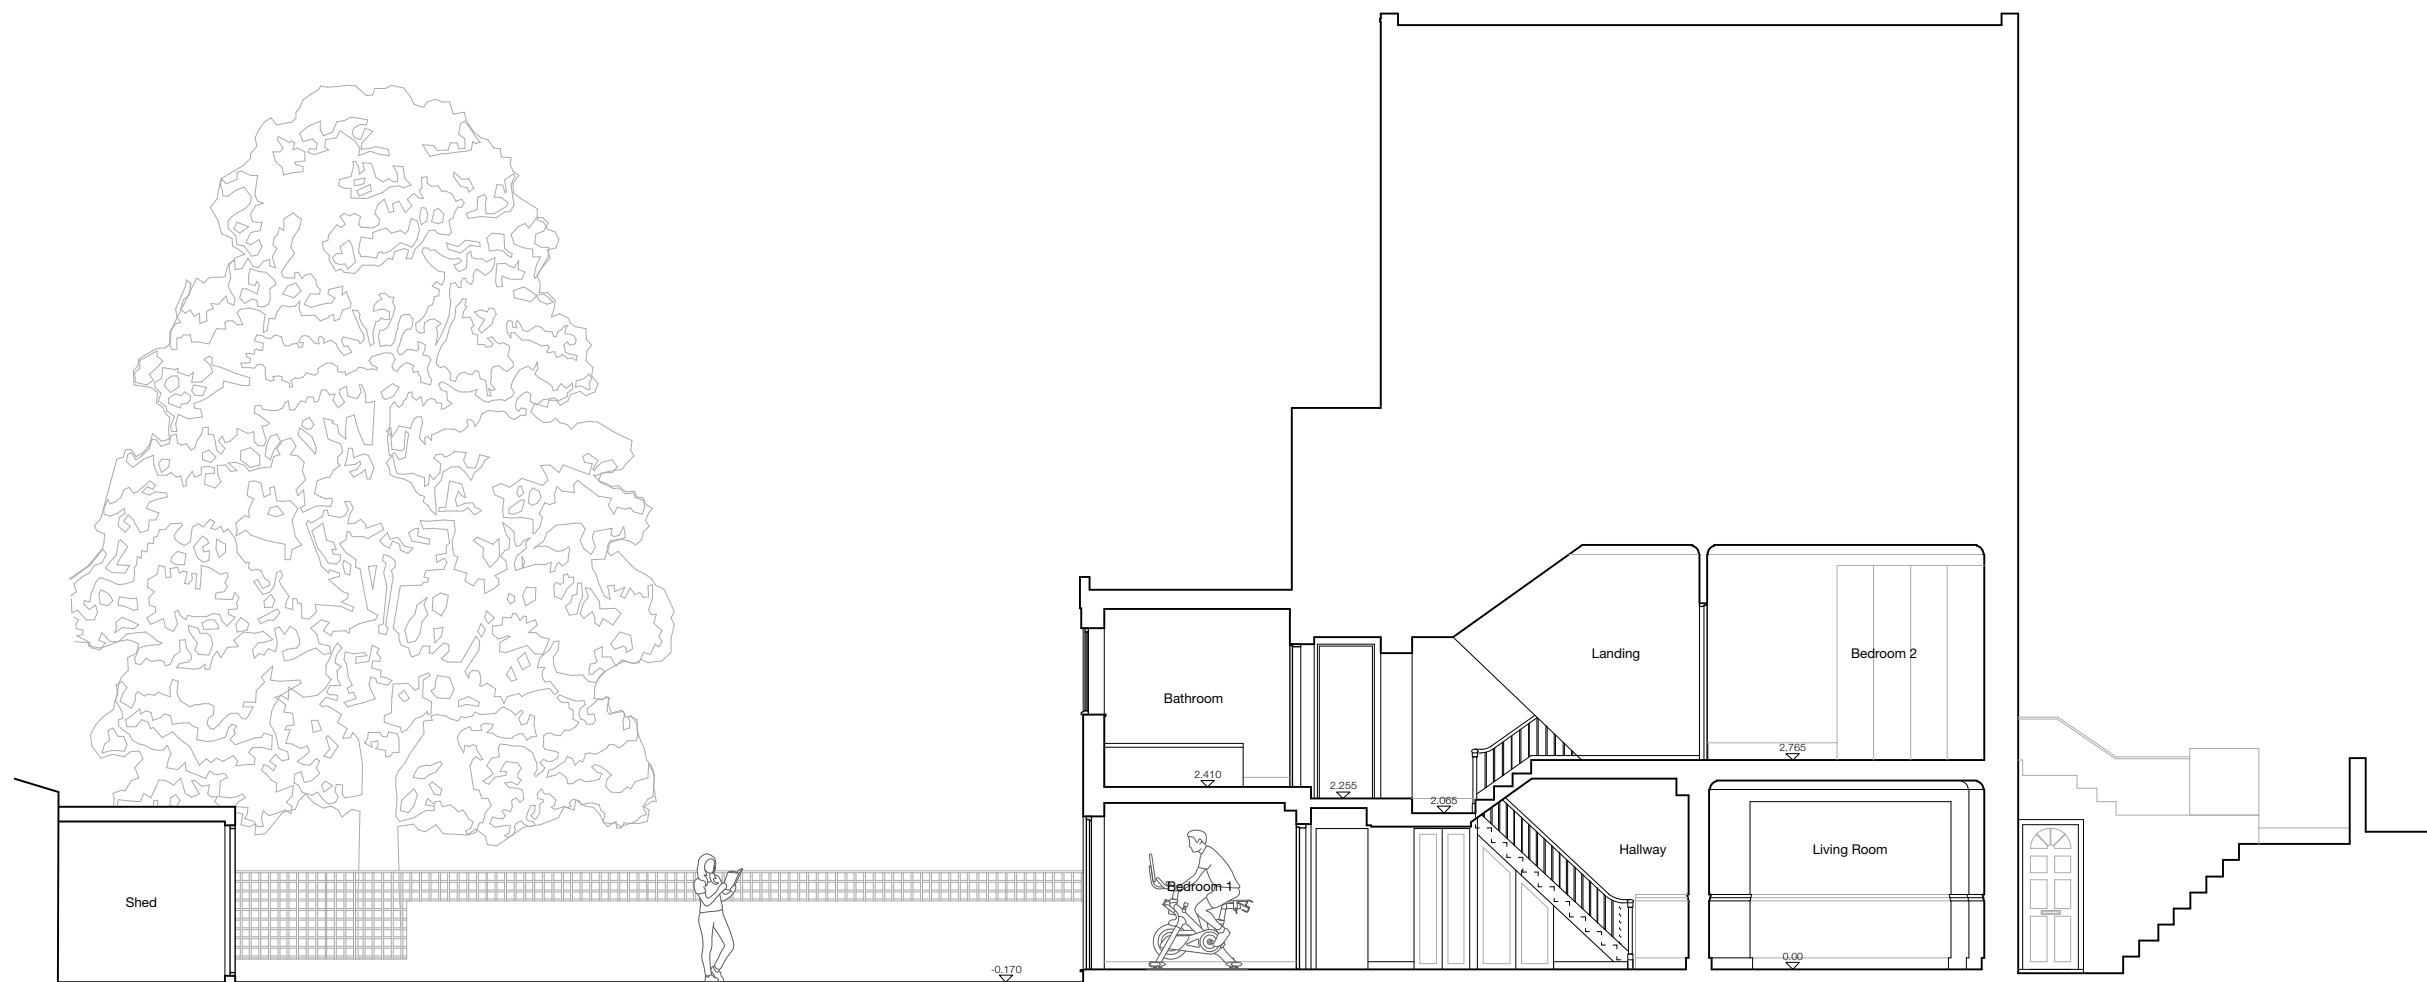

01 SECTION BB

Project
35A Leighton Grove
London
NW5 2QP

Drawing Title
Existing Section BB

Scale	Date
1:100 @ A3	05.06.2020

Drawn by	Checked by
RF	YC

Job No.	Purpose of Issue
J20006	Planning

Drawing Number	Revision
FC-A-EX-3001-S-BB	PL01

Fisher Cheng

31 Prowse Court
74 Fore Street
London N18 2FF

info@fishercheng.com
fishercheng.com