


No implied license exists. This drawing should not be used to calculate areas for the purpose of valuation. All dimensions to be checked on site by the contractor and such dimensions to be their responsibility. All measurements have been taken as a designer's survey only. Do not scale off the drawings for construction purposes. All setting out and measurements are subject to the constraints of the permitted development or planning permission. All work must comply with relevant British Standards and the Building Regulations requirements. Drawing errors and omissions to be reported to the architect.

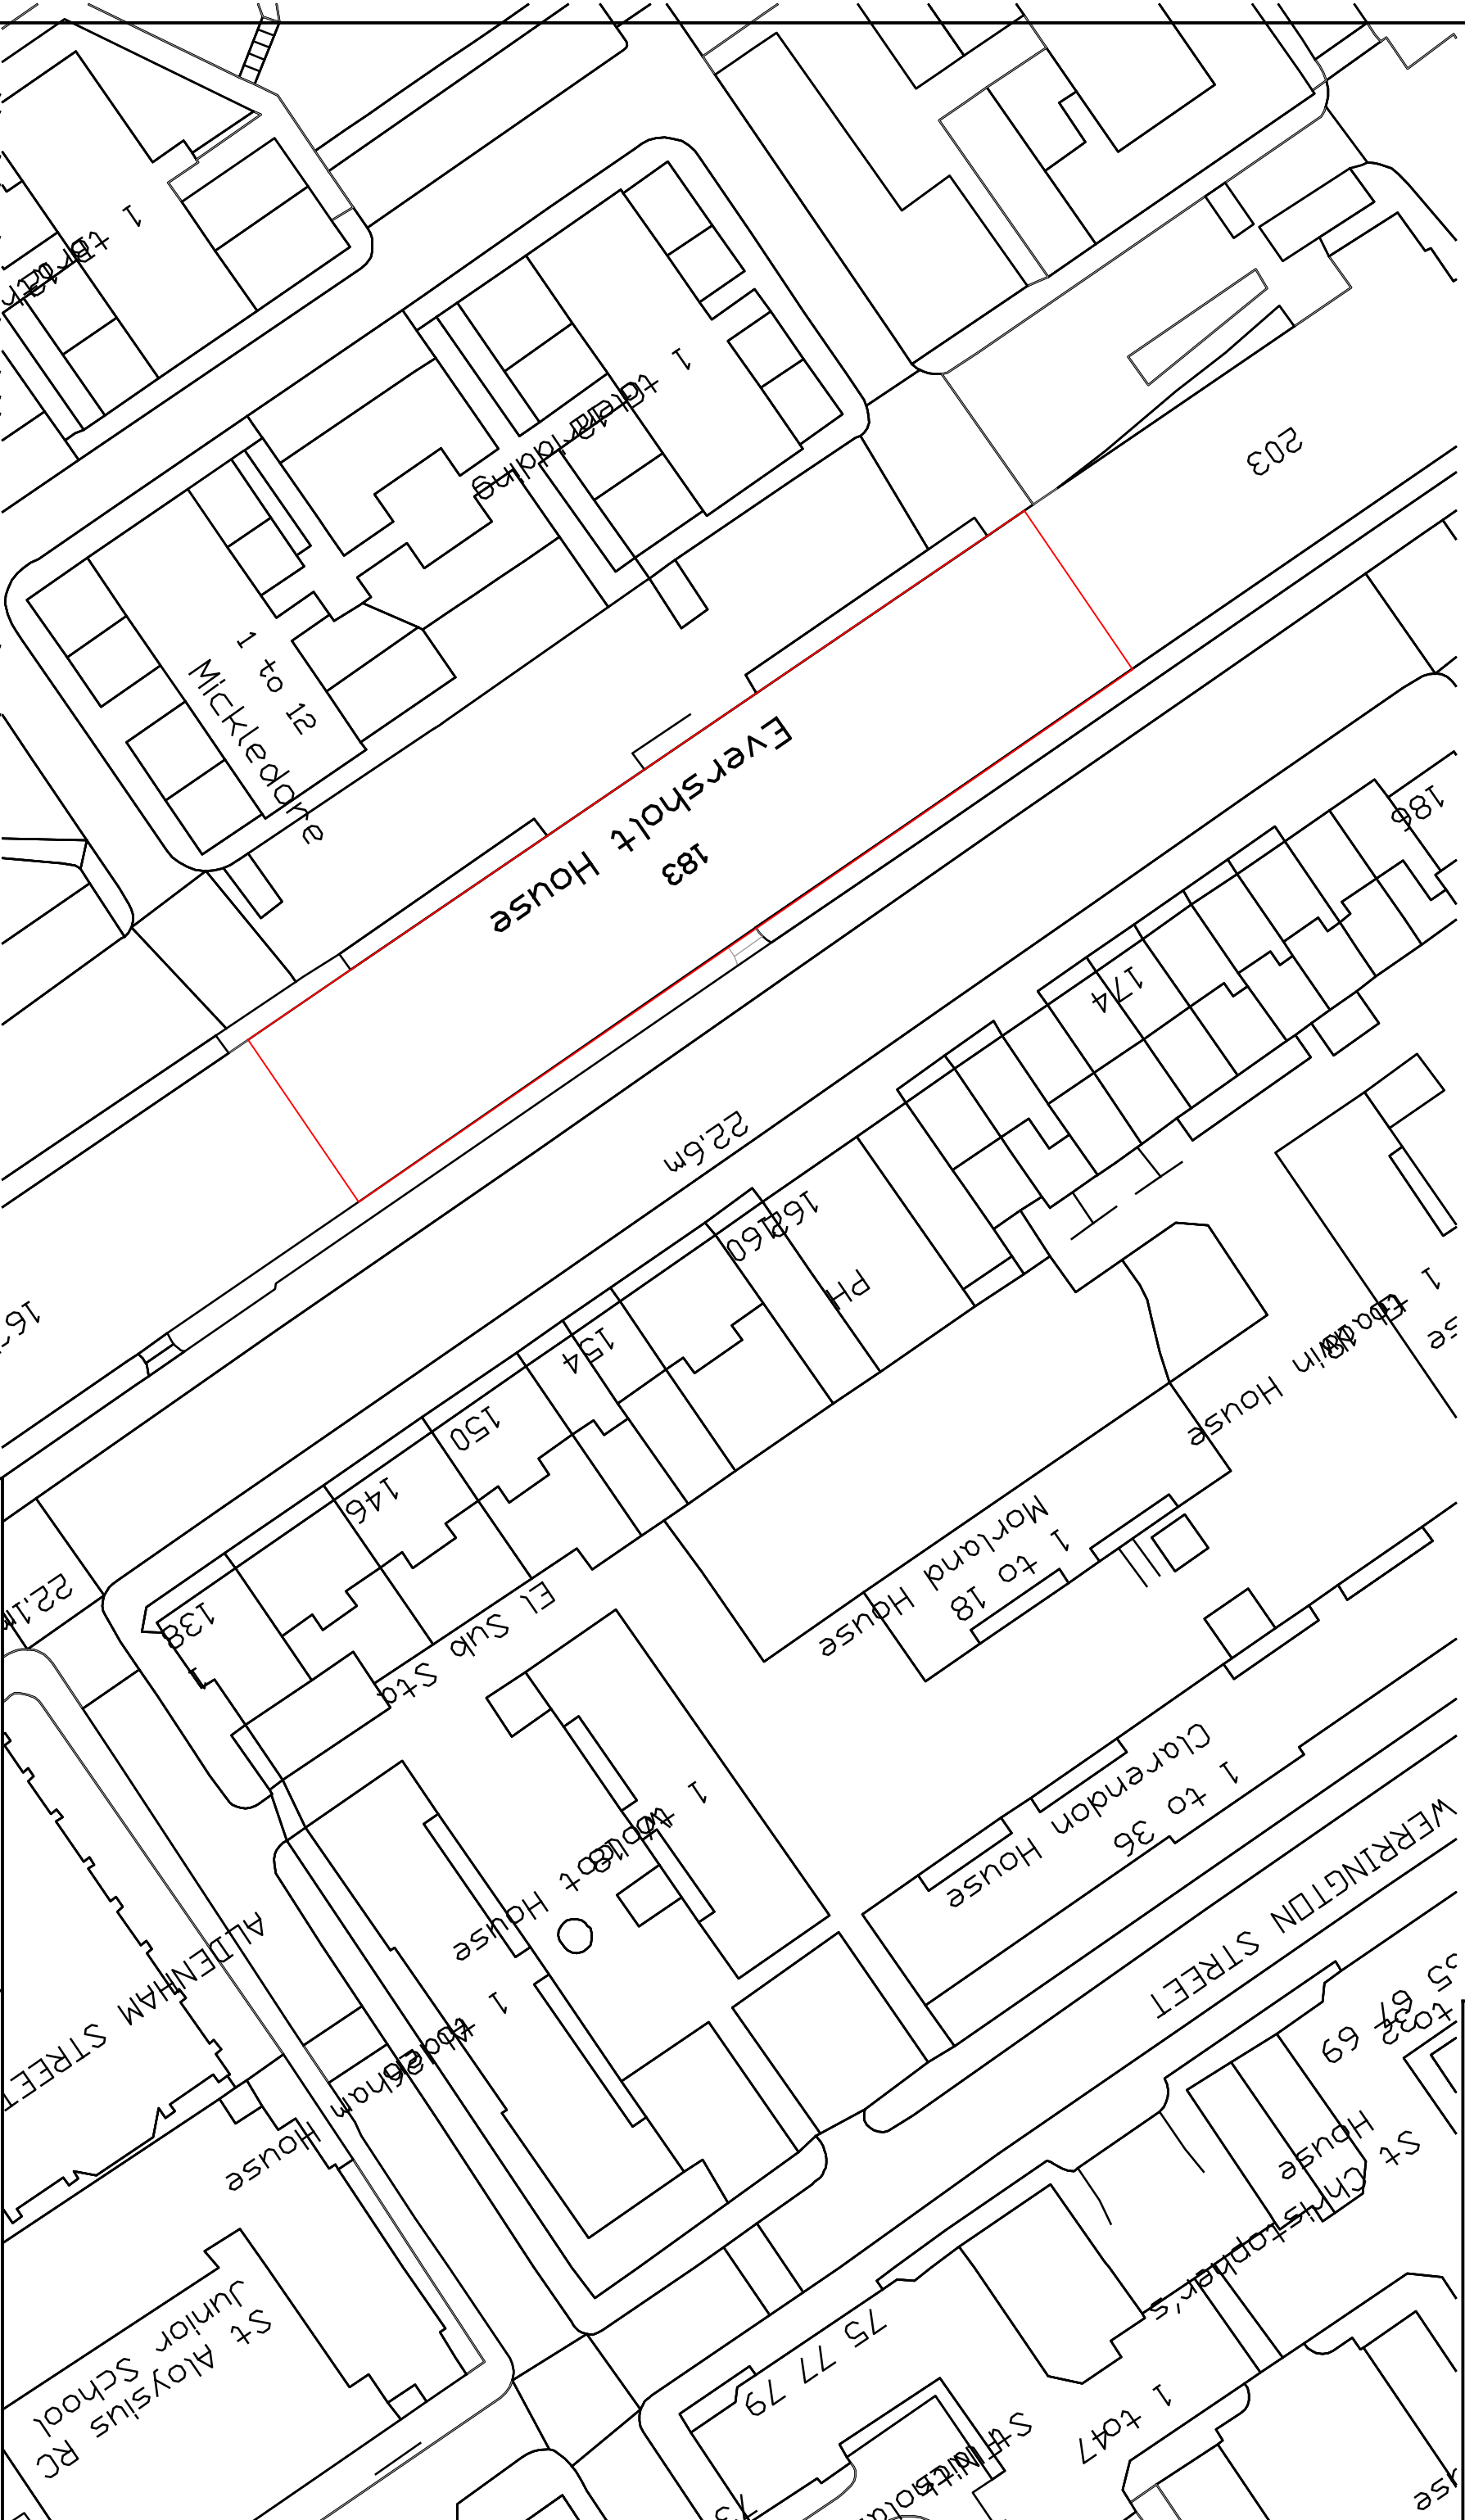

JACKSON | O'CONNOR

Project TROUP BYWATERS AND ANDERS
Location 183 EVERS HOLT STREET, LONDON, NW1 1BU

Title BLOCK PLAN

Date 04/06/2020 **Dwg No.:**
Scale 1:500 @ A3 **Rev.**

LISTED BUILDING APP **BP (01) 02 L1**

A R C H I T E C T U R E

Tel: 07766 251066 **Web:** www.jacksonoconnor.com
Email: jame@jacksonoconnor.com