




EXISTING PARTITIONS  
SCALE 1:5@A1

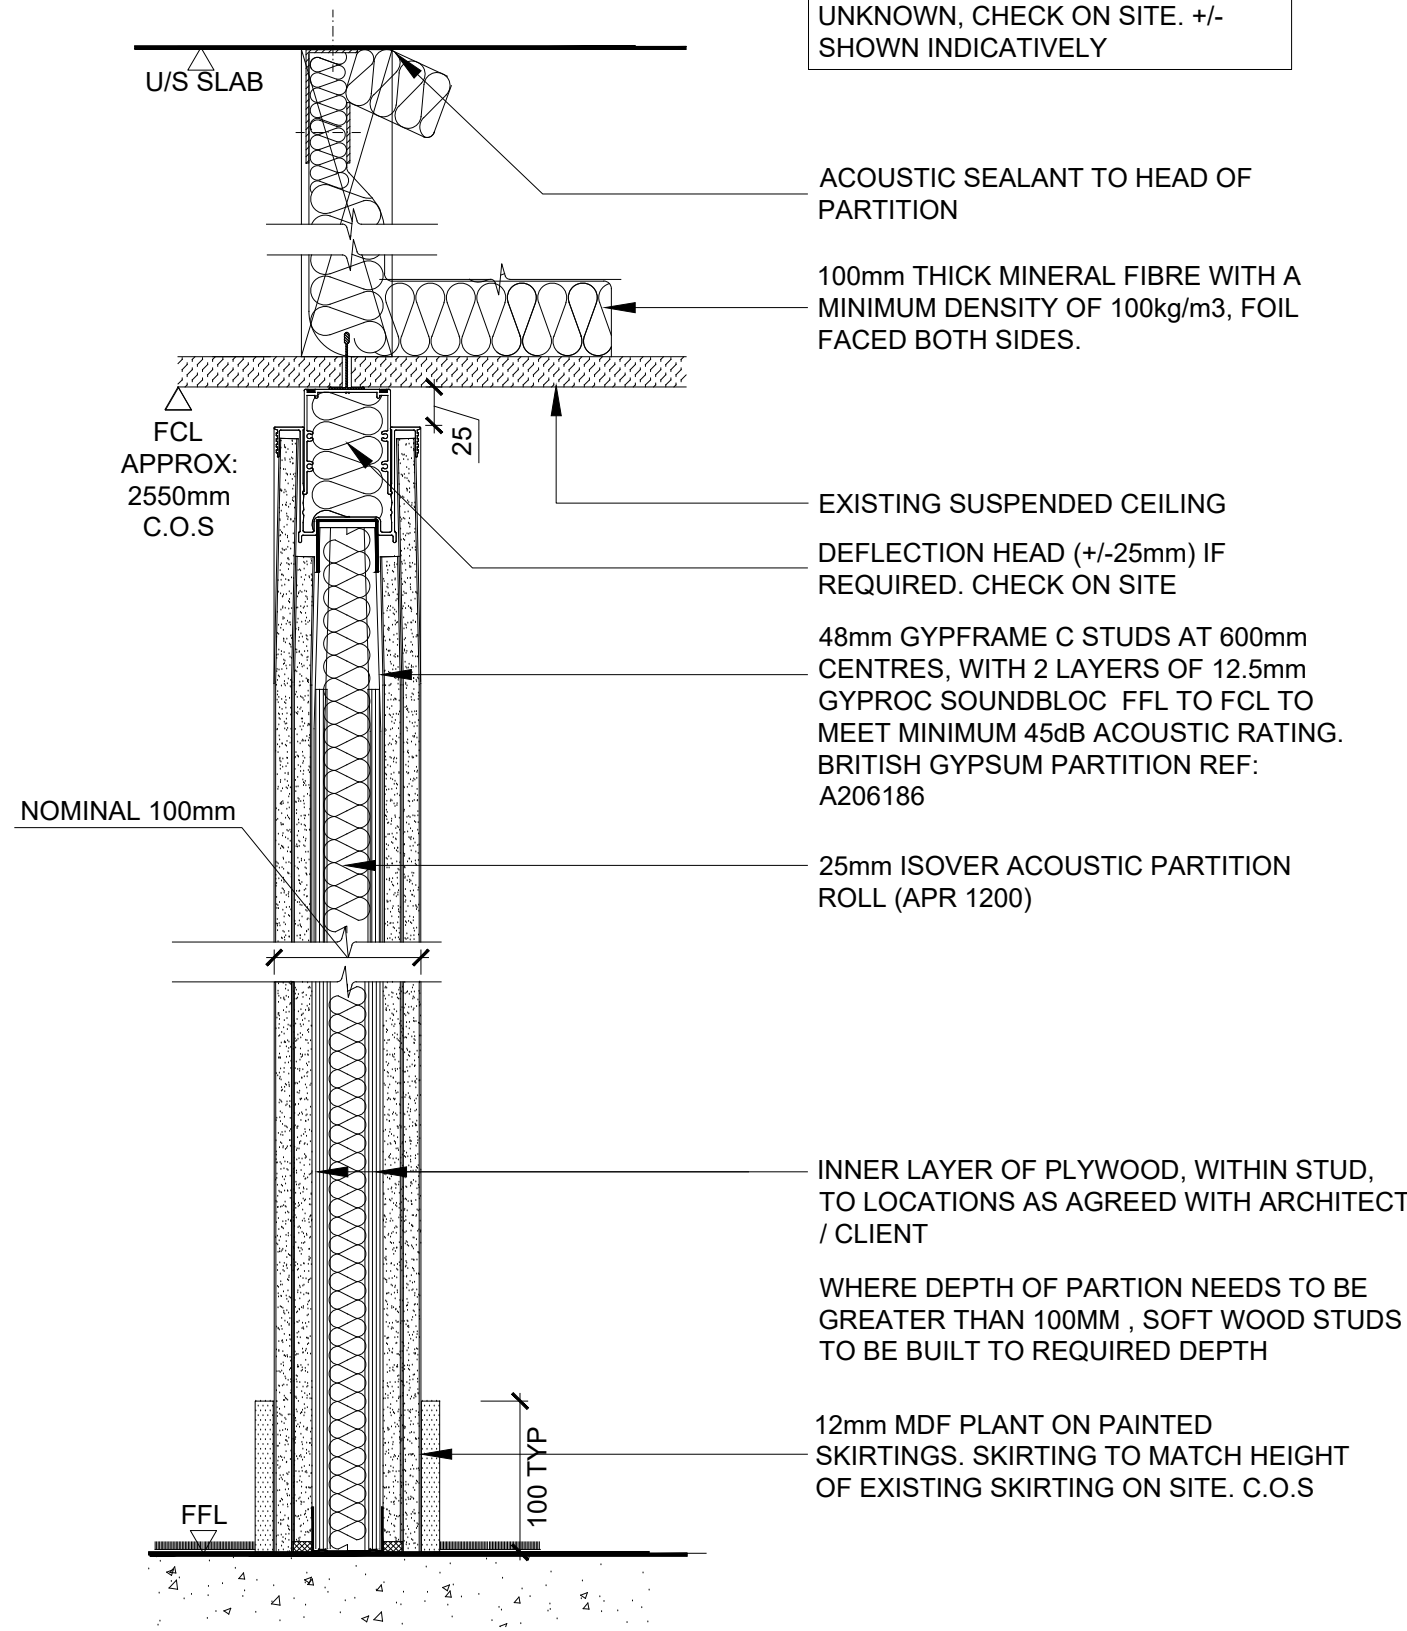



PT01 FLOOR TO CEILING PARTITION  
WITH PLY & SOUNDBLOC - NO FIRE RATING  
SCALE 1:5@A1

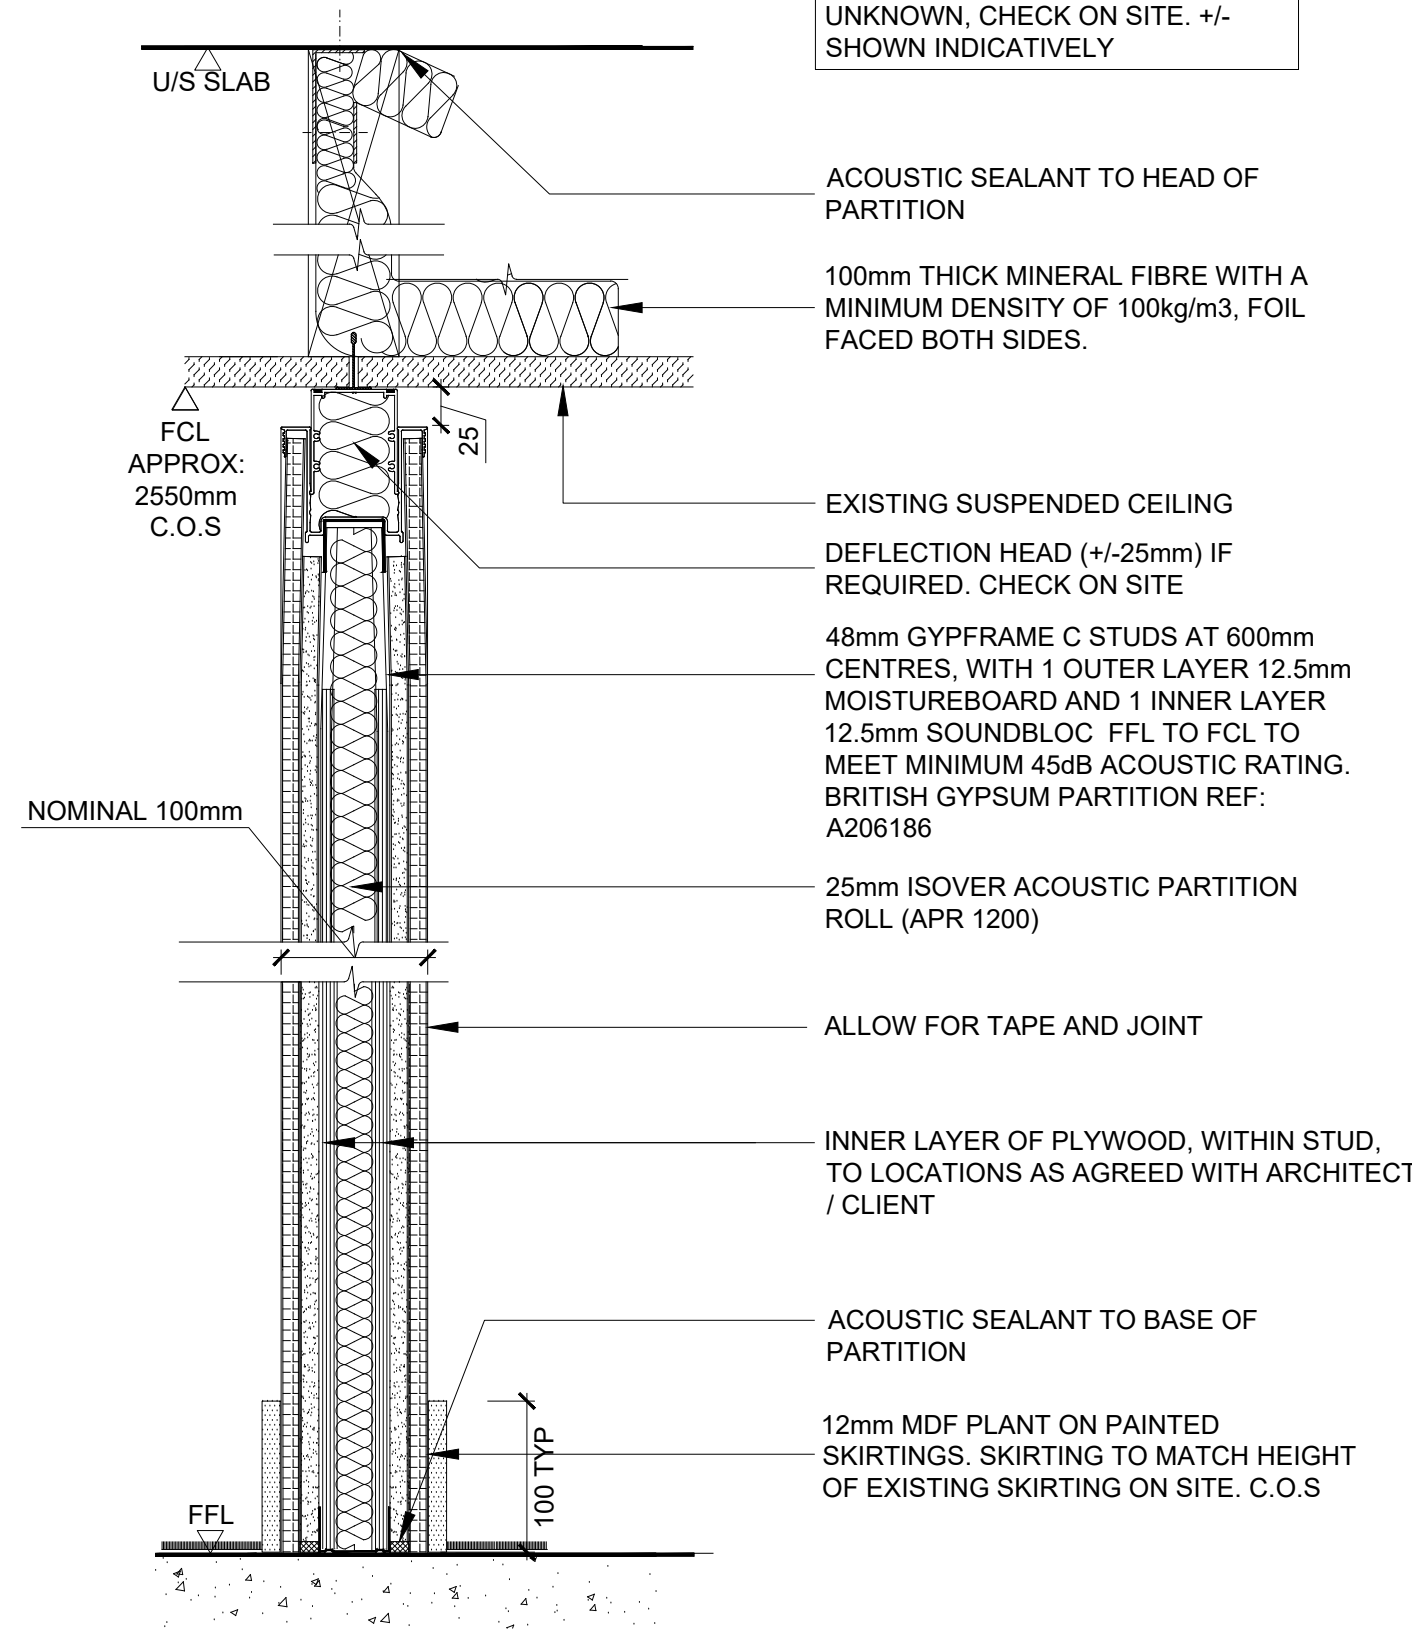


PT02 FLOOR TO CEILING PARTITION  
WITH PLY & MOISTUREBOARD - NO FIRE RATING  
SCALE 1:5@A1

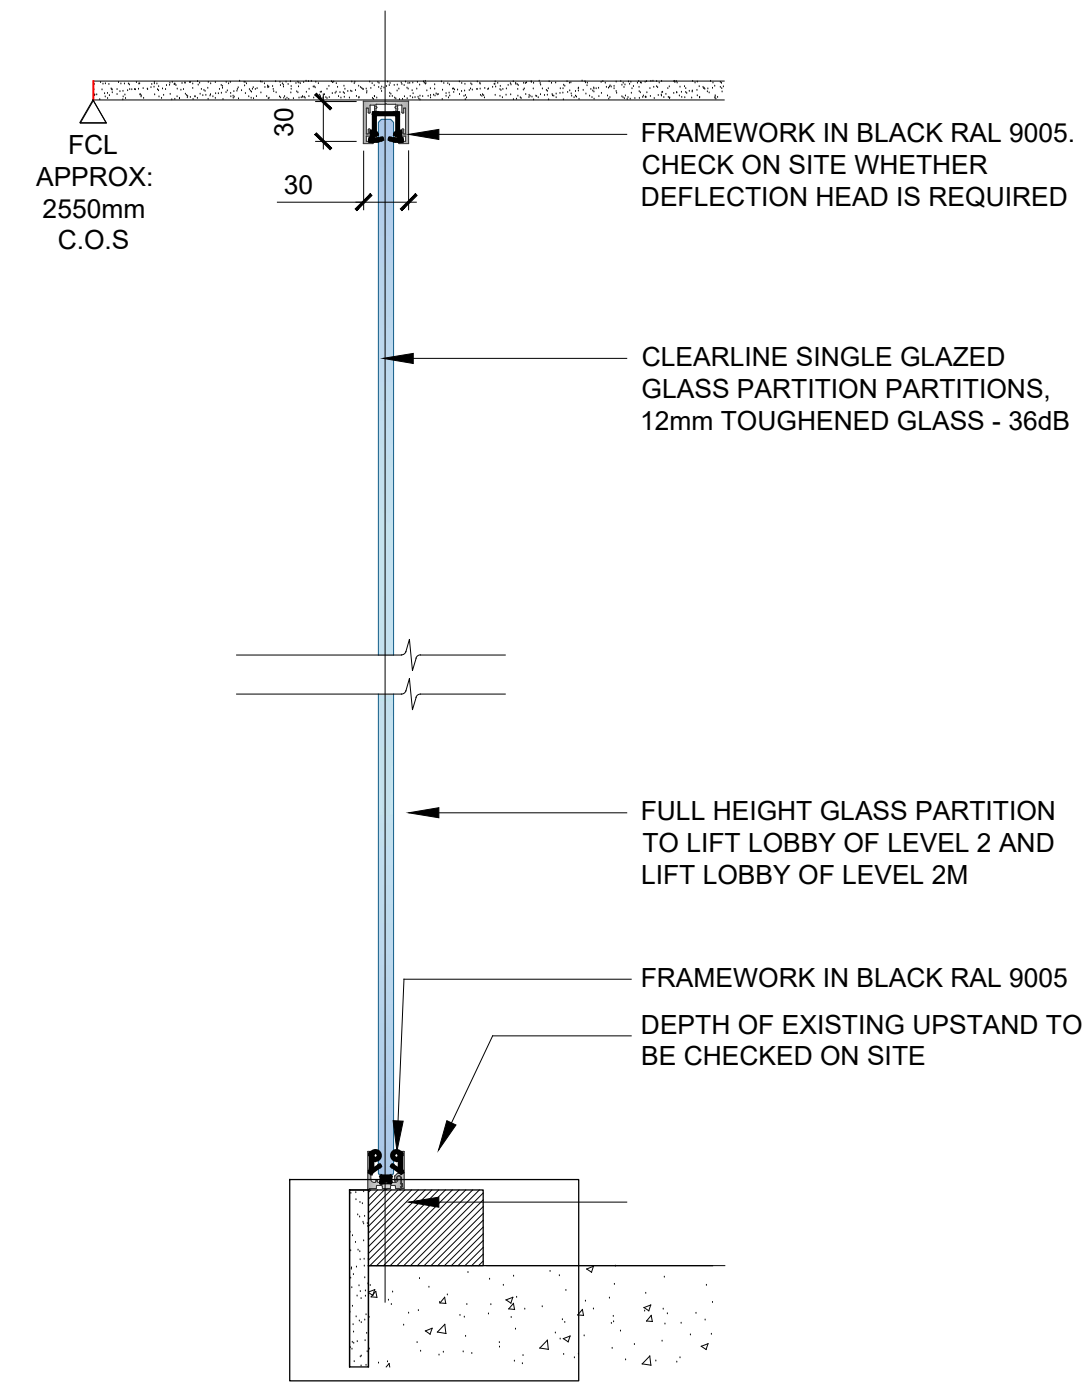


PT03 SINGLE GLAZED GLASS PARTITION  
FLOOR TO CEILING - NO FIRE RATING  
SCALE 1:5@A1

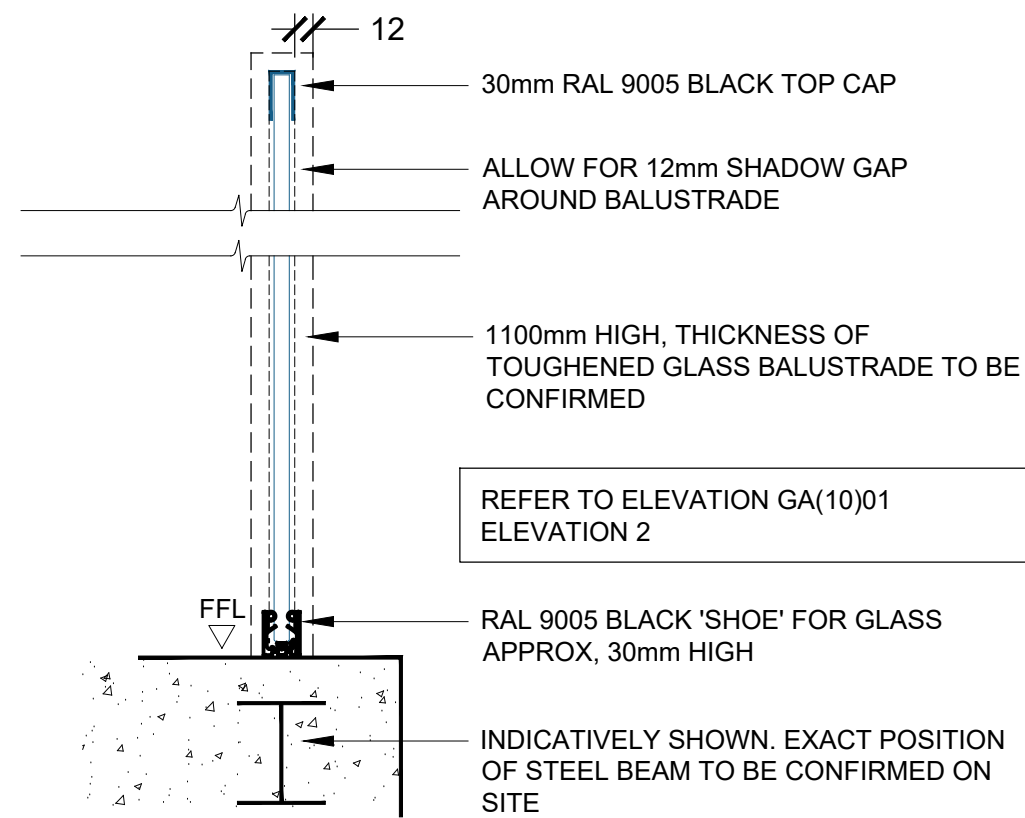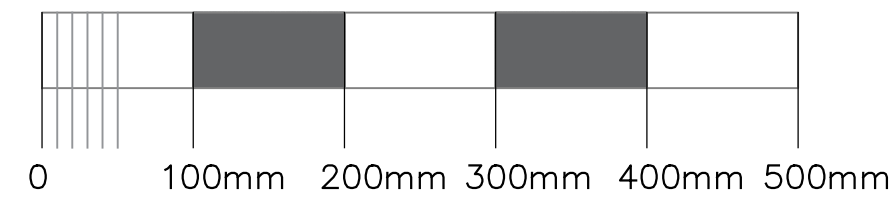

PT04 GLASS BALUSTRADE TO TERRACE  
SCALE 1:5@A1

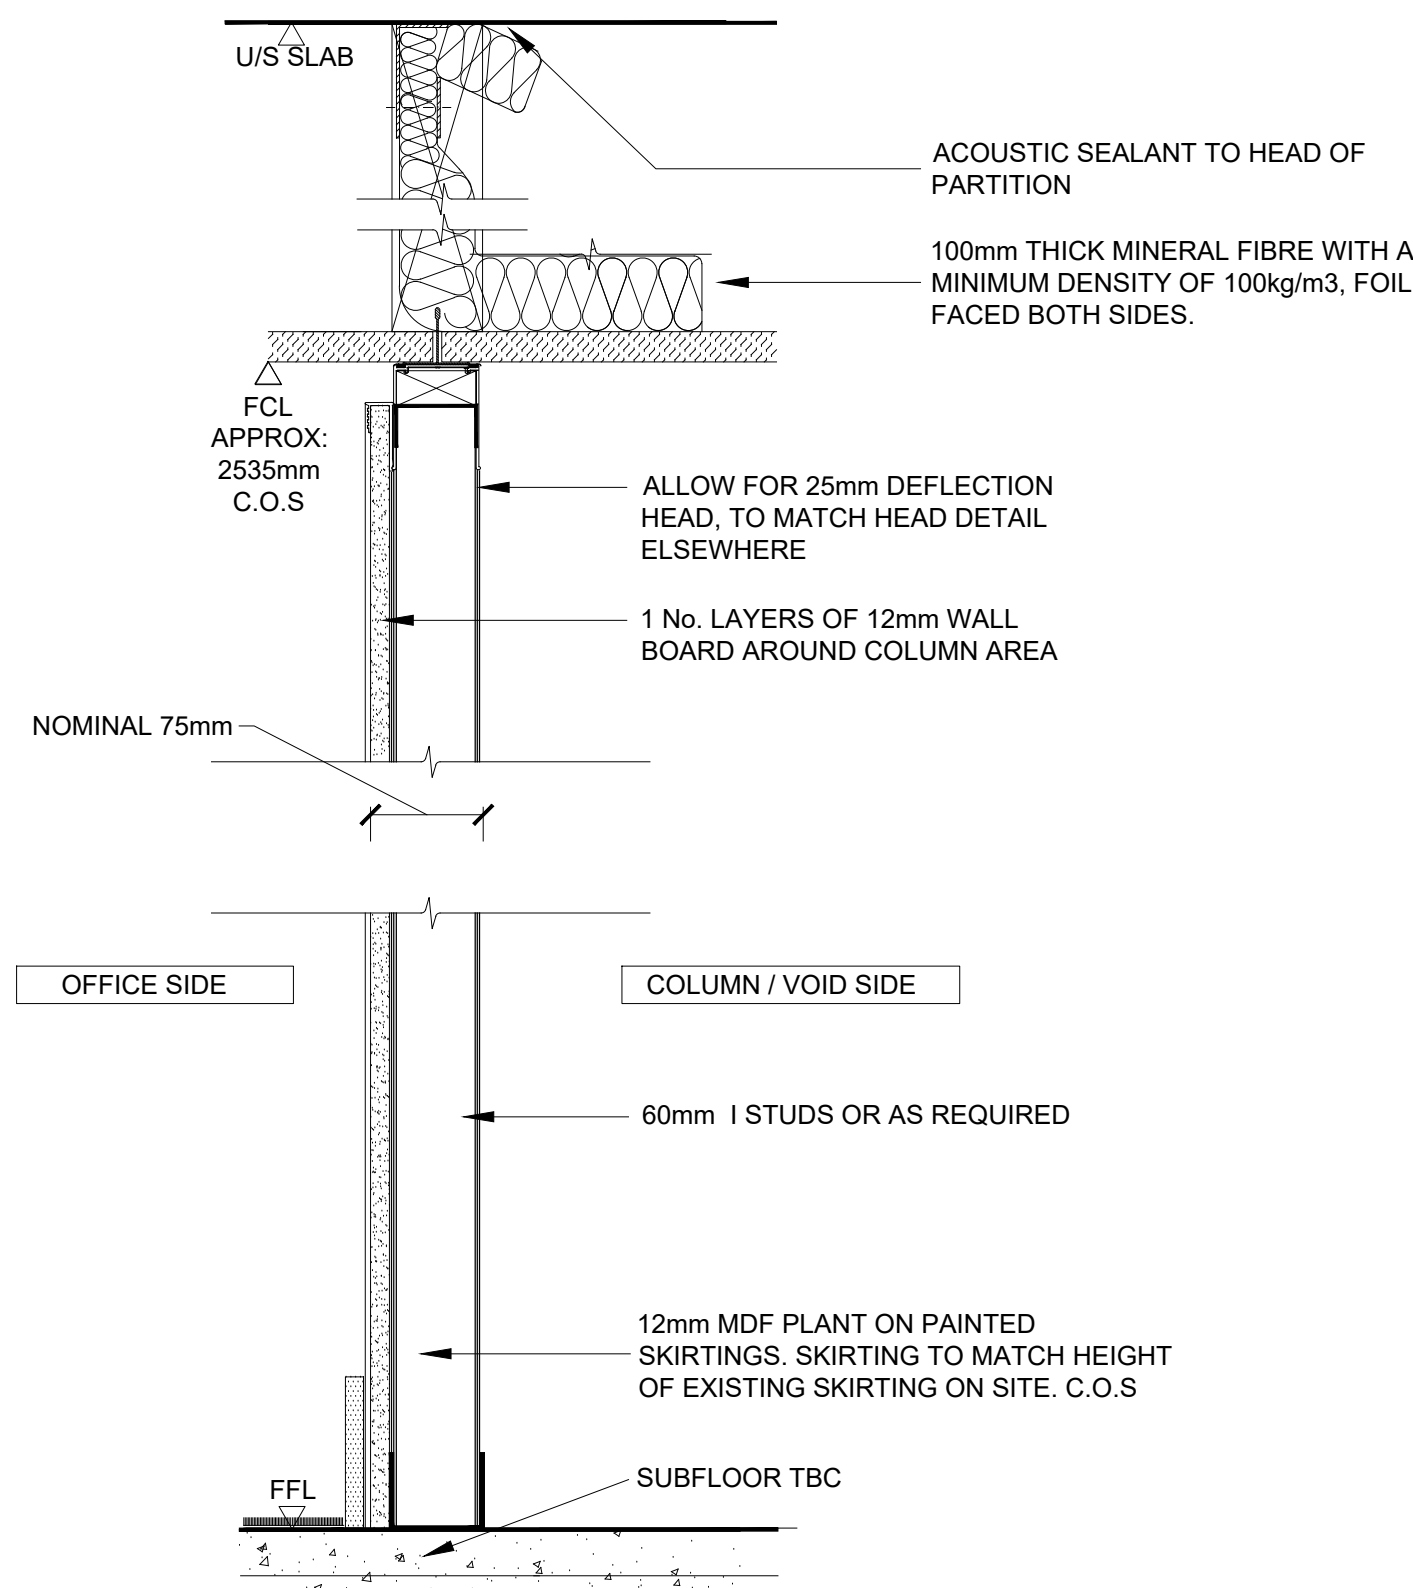

PT05 BOARDING OUT COLUMNS  
SCALE 1:5@A1

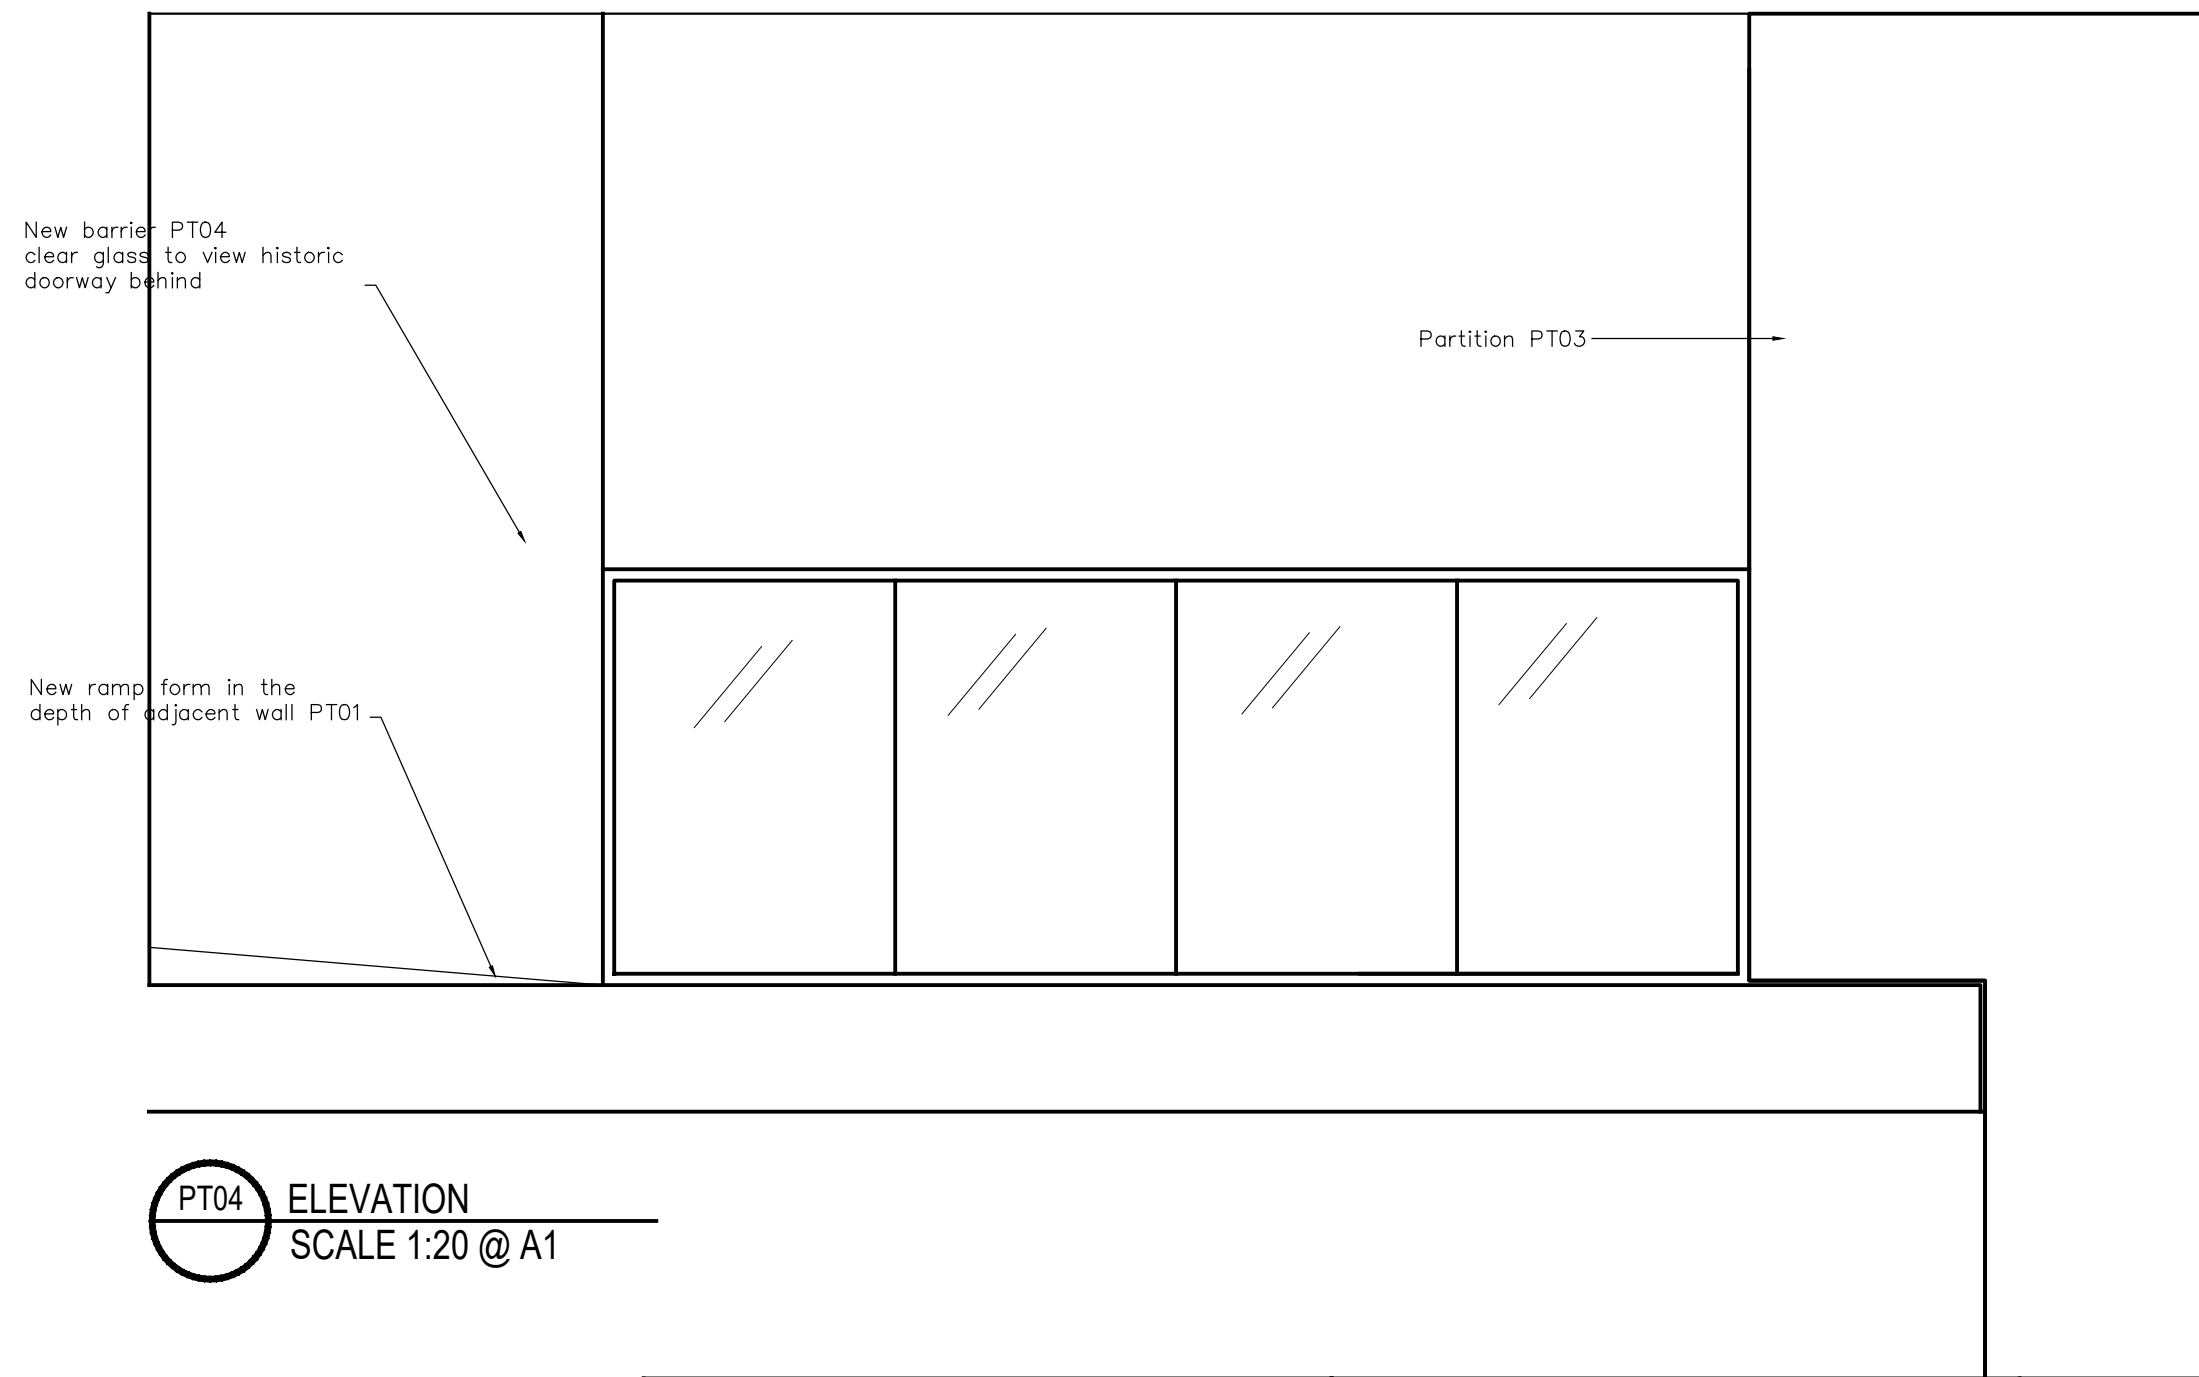

Date	Comments	Rev.	Date	Comments	Rev.
06.06.20	Listed Building Application	L1			