


1 Proposed Plan - External Platform Lift
1:25 @ A1

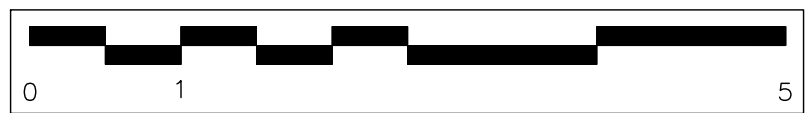

Scale 1:25 @ A1

General notes
This drawing is copyright of KSR Architects. This drawing must be read in conjunction with the Designer's Risk Assessment, specifications and all other relevant documentation and drawings. KSR Architects accept no liability for any expense, loss or damage of whatever nature and however arising from any variation made to this drawing or in the execution of the work to which it relates which has not been referred to them and their approval obtained. Do not scale from this drawing or the digital data, only figured dimensions are to be used for planning refer to their scale. Check all dimensions on site prior to carrying out any works and for any discrepancy.

Notes/Legends

D	Final Erection location adjusted to suit existing services position	14/03/2023
C	Further development	16/02/2023
B	Planning application	20/06/19
A	Planning application	18/04/19

Rev Description Date Check

© KSR Architects

Design

NMA

Key Plan

KSRARCHITECTS
KSR Architects LLP
14 Greenway Street
London NW1 0AQ
t: +44 (0)20 7682 5000
www.ksrarchitects.com

Product
THE WATER HOUSE

Title
Proposed Plan - External Platform Lift

Date:	17/04/19	Drawn By:	CP	Checked By:	RM
Scale:	1:25 @ A1	1:50 @ A1	Status:	Planning	

Product Ref:	17007	Drawing Ref:	17007-P007	Revision:	D
--------------	-------	--------------	------------	-----------	---