


horizontal cedar screen with climbing plants

galvanised steel railings 1100mm (painted black)

GRP encapsulated plywood planters with cedar facings

growing medium: free-draining planter mix with LECA, added organic matter & top mulch

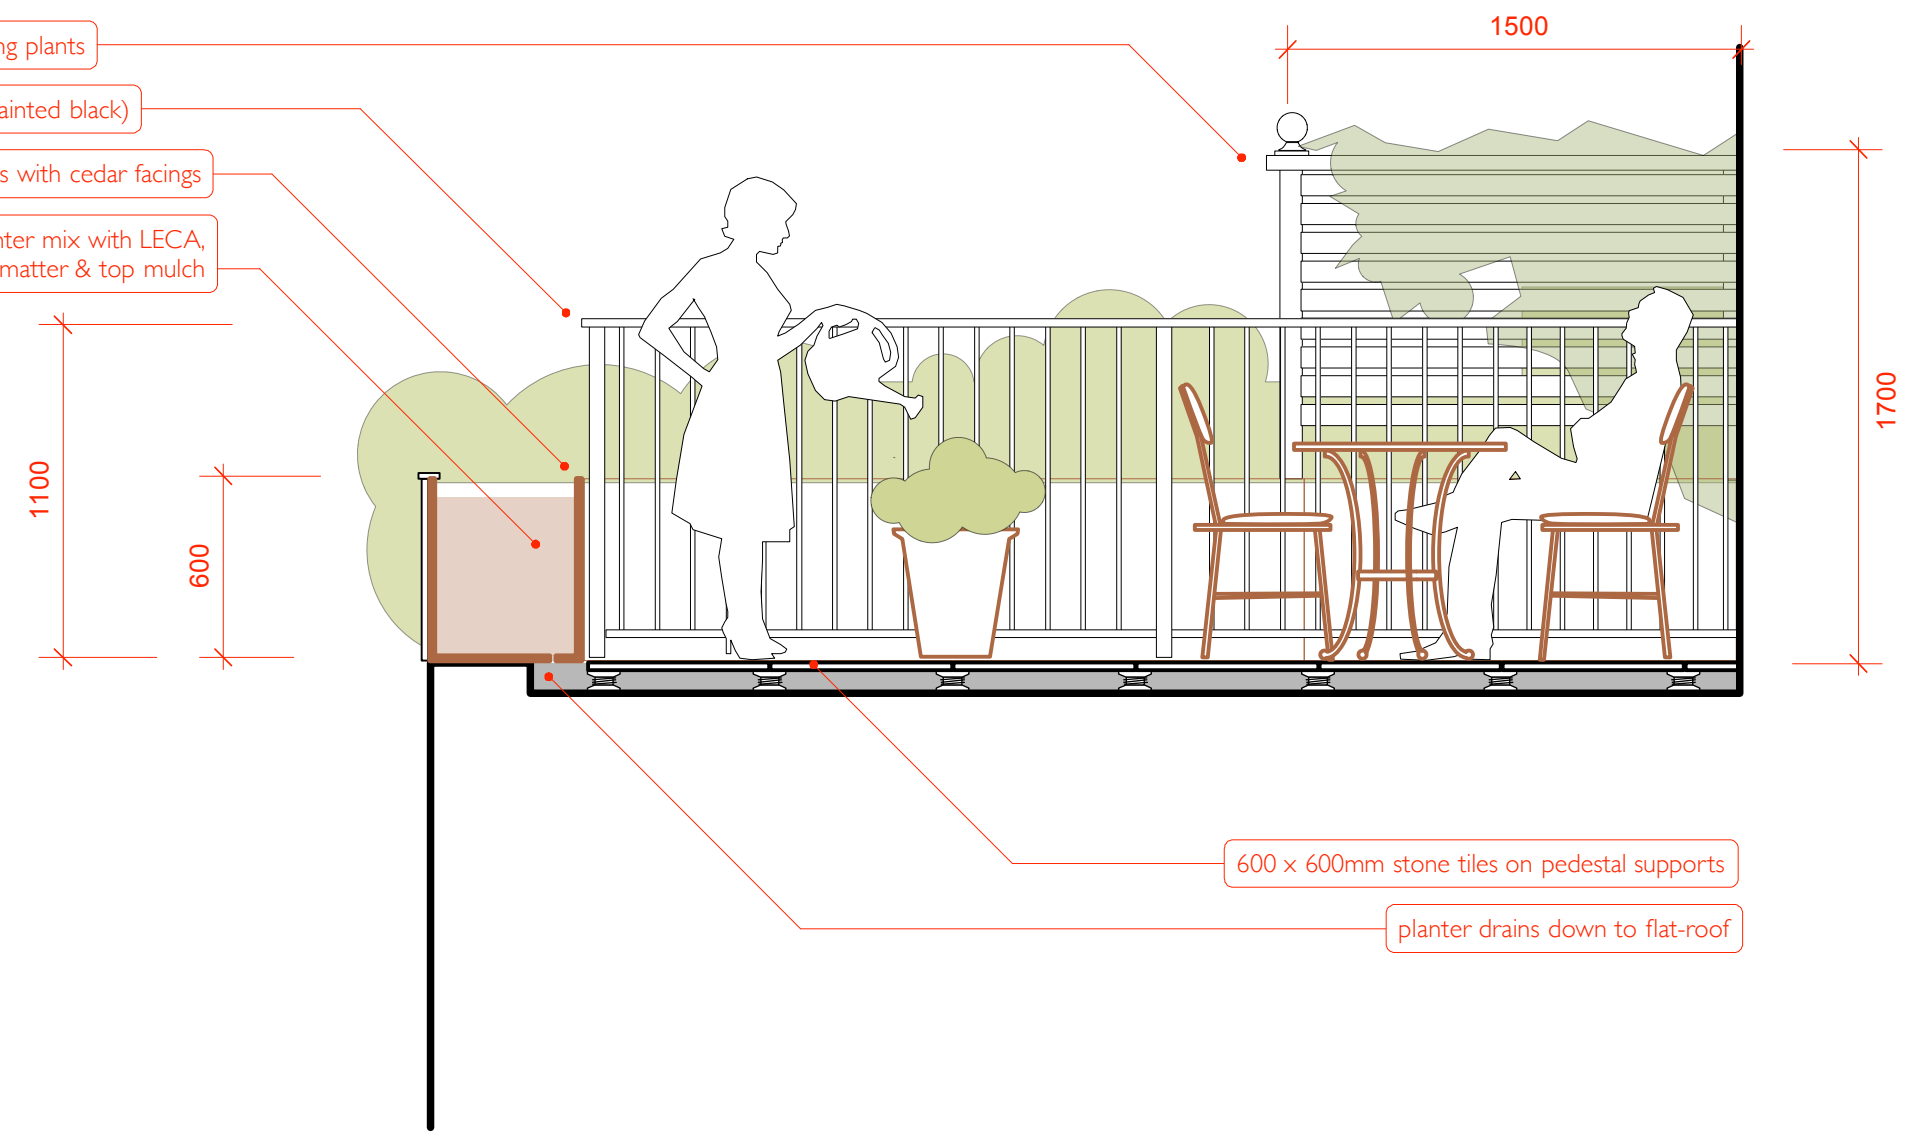

600 x 600mm stone tiles on pedestal supports

planter drains down to flat-roof

Revisions:

- 200526 B reinstate timber screen (1700mm ht x 500mm width)
- 200507 A omit timber screen /

dwg no:	PRD-LD-103	rev:	B
dwg:	roof terrace long section / elevation	status:	for planning
project:	21a Princess Road, NW1 8JR	scale:	1:20 @ A3
client:	Suzy Radcliffe & Michael Ross	drawn by:	PB
		date:	191210