



Section AA

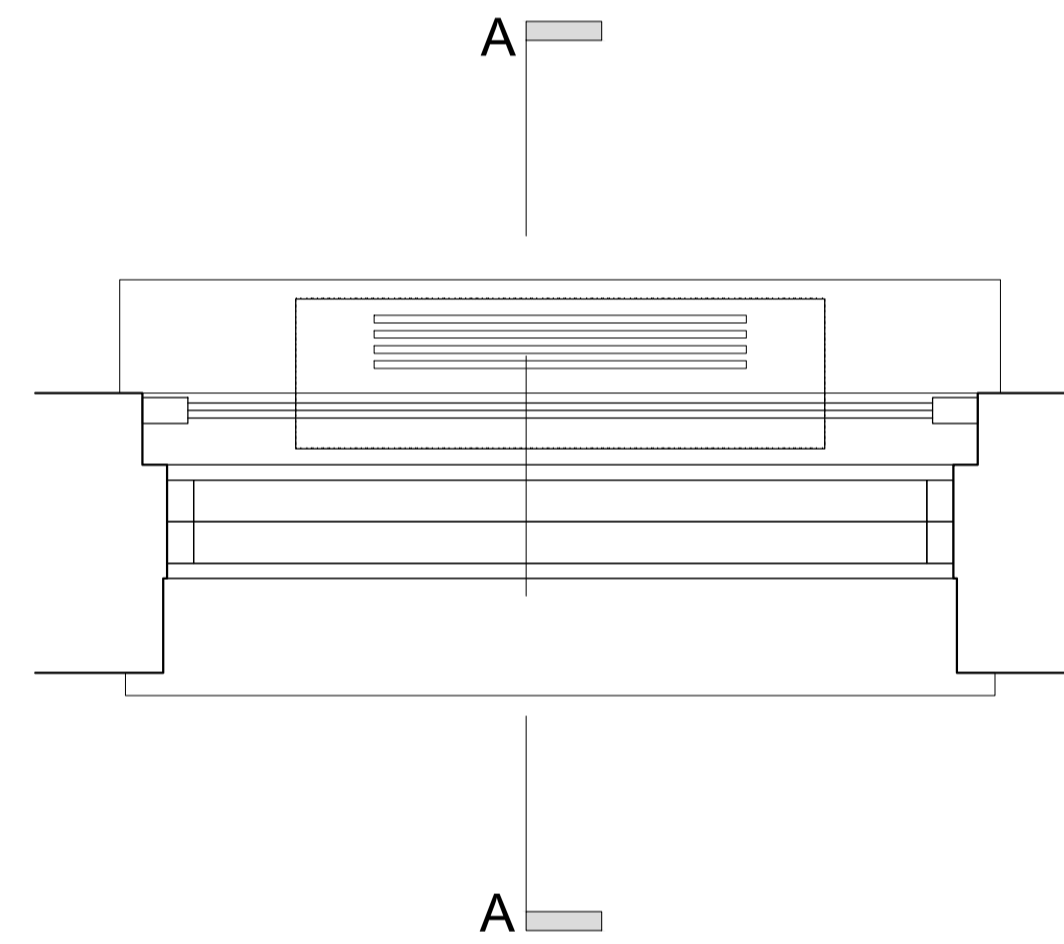


Plan

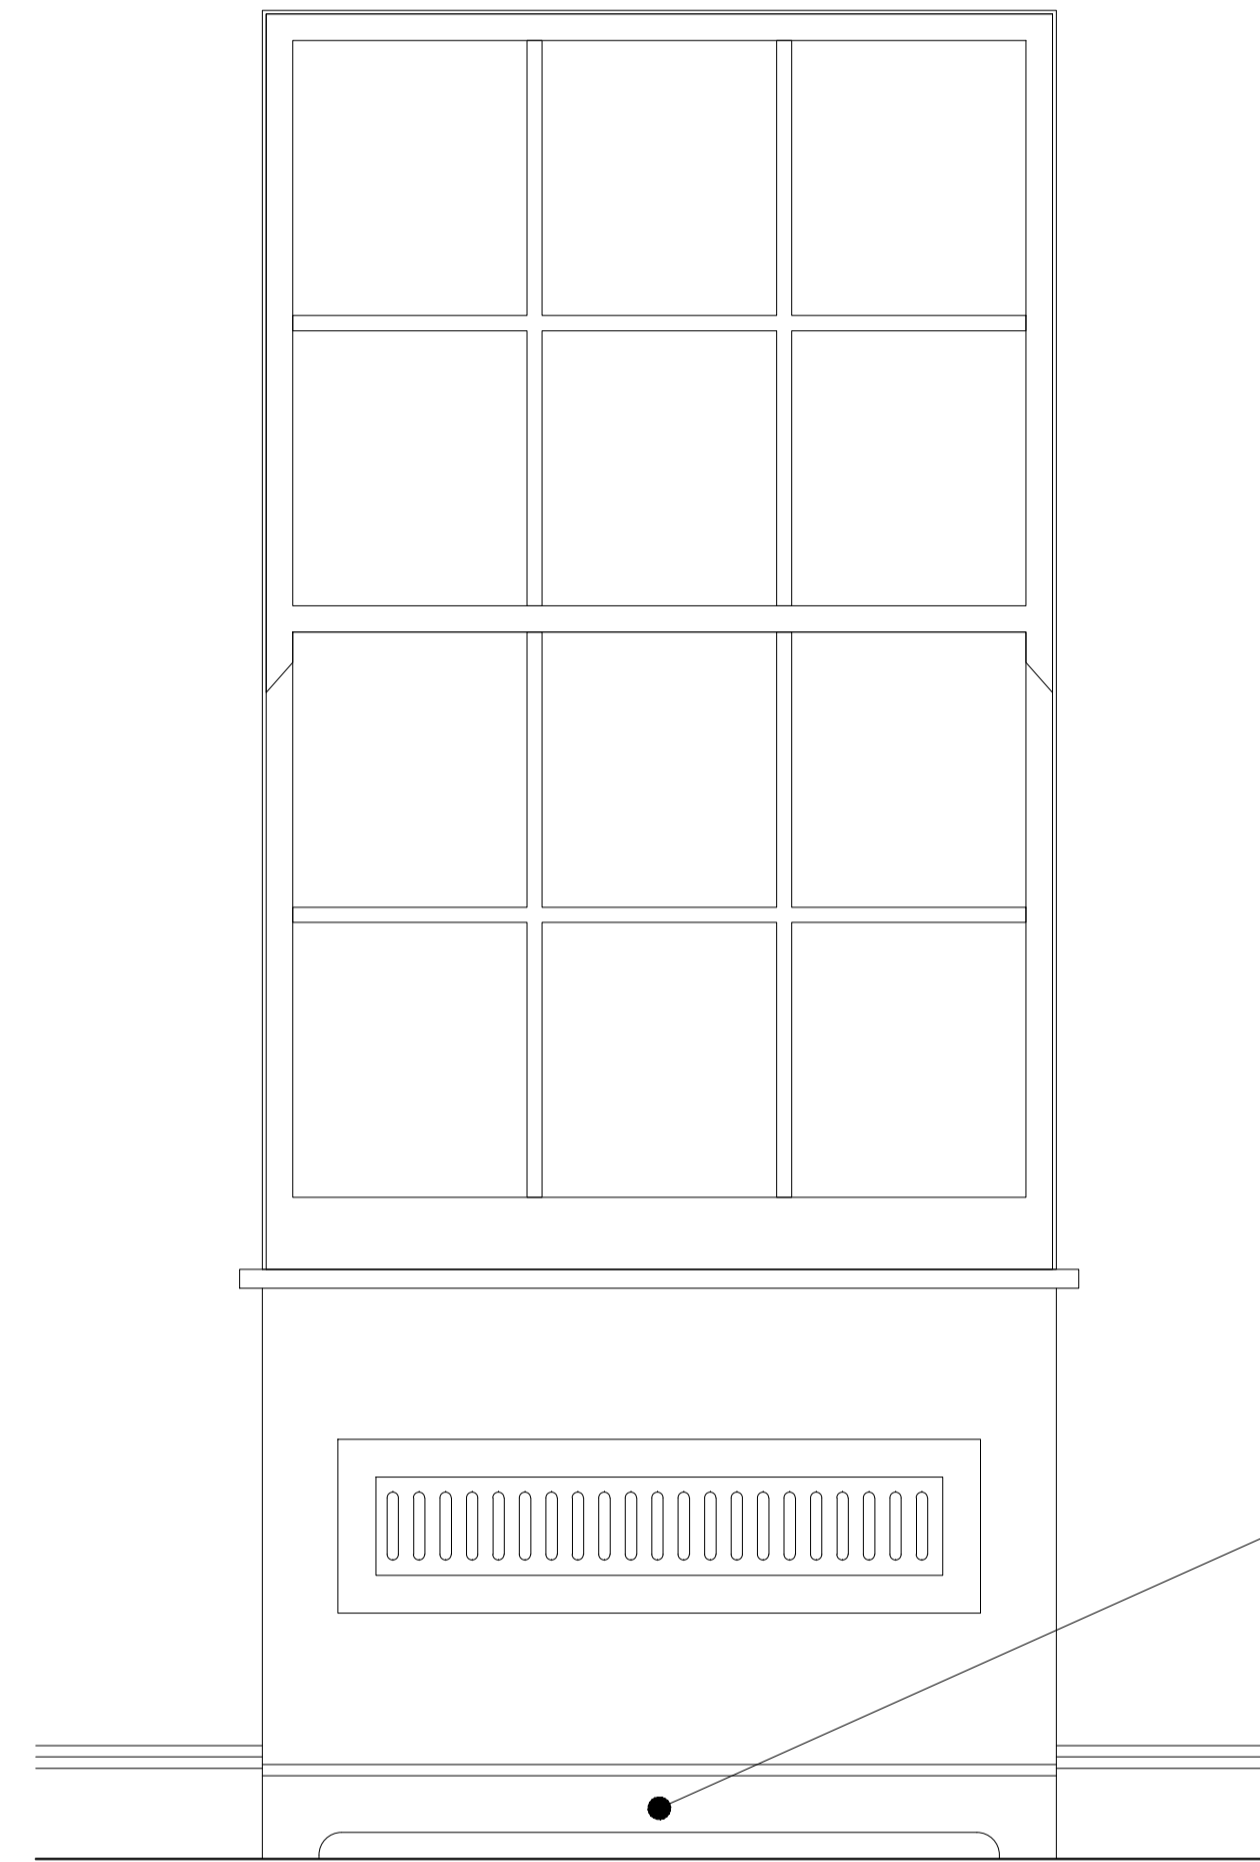

Elevation

Skirting running  
Over air-conditioning  
panelling

Floor mounted units below window sill - Typical details

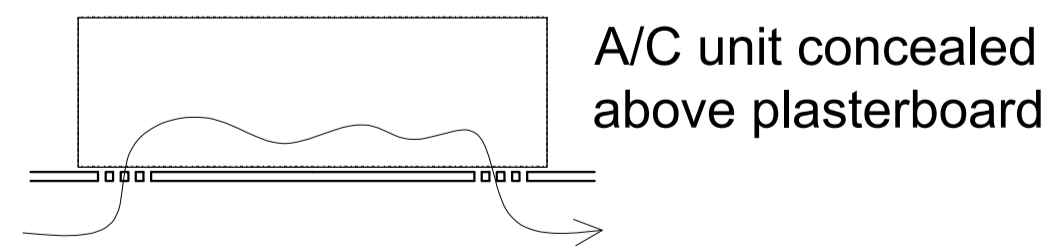

Ceiling mounted units

rev.	date	description	revised by	audited by	
A	2019.09.06	For planning	CC	HJ	
stage		drawing title			
PLANNING		PROPOSED Airconditioning Unit Detail			
CONTRACTORS ARE NOT TO SCALE DIMENSIONS FROM THIS DRAWING					
 <b>LIPTON PLANT ARCHITECTS</b>		Seatem House 39 Moreland St London EC1V 8BB		T +44 (0)20 7288 1333 F +44 (0)20 7288 0333 E mail@lparchitects.co.uk W www.lparchitects.co.uk	
		client West Hill Projects Ltd	project 16 Cleveland Street London W1T 4HX		
THIS DRAWING IS COPYRIGHT					
scale	date issued	drawn by	audited by	drawing no	revision
1:10 @A1 1:20 @A3	2019.09.05	CC	HJ	548.(1).4.102	A