


DO NOT SCALE FROM THIS DRAWING. All dimensions must be verified by the main contractor before the commencement on site of any item of work or the preparation of shop drawings for their own work or that of sub-contractor or suppliers.
 This drawing is to be read in conjunction with all relevant documents. Any queries or discrepancies must be reported immediately to the architect.
 This document is copyright of DDWH Architects Ltd.

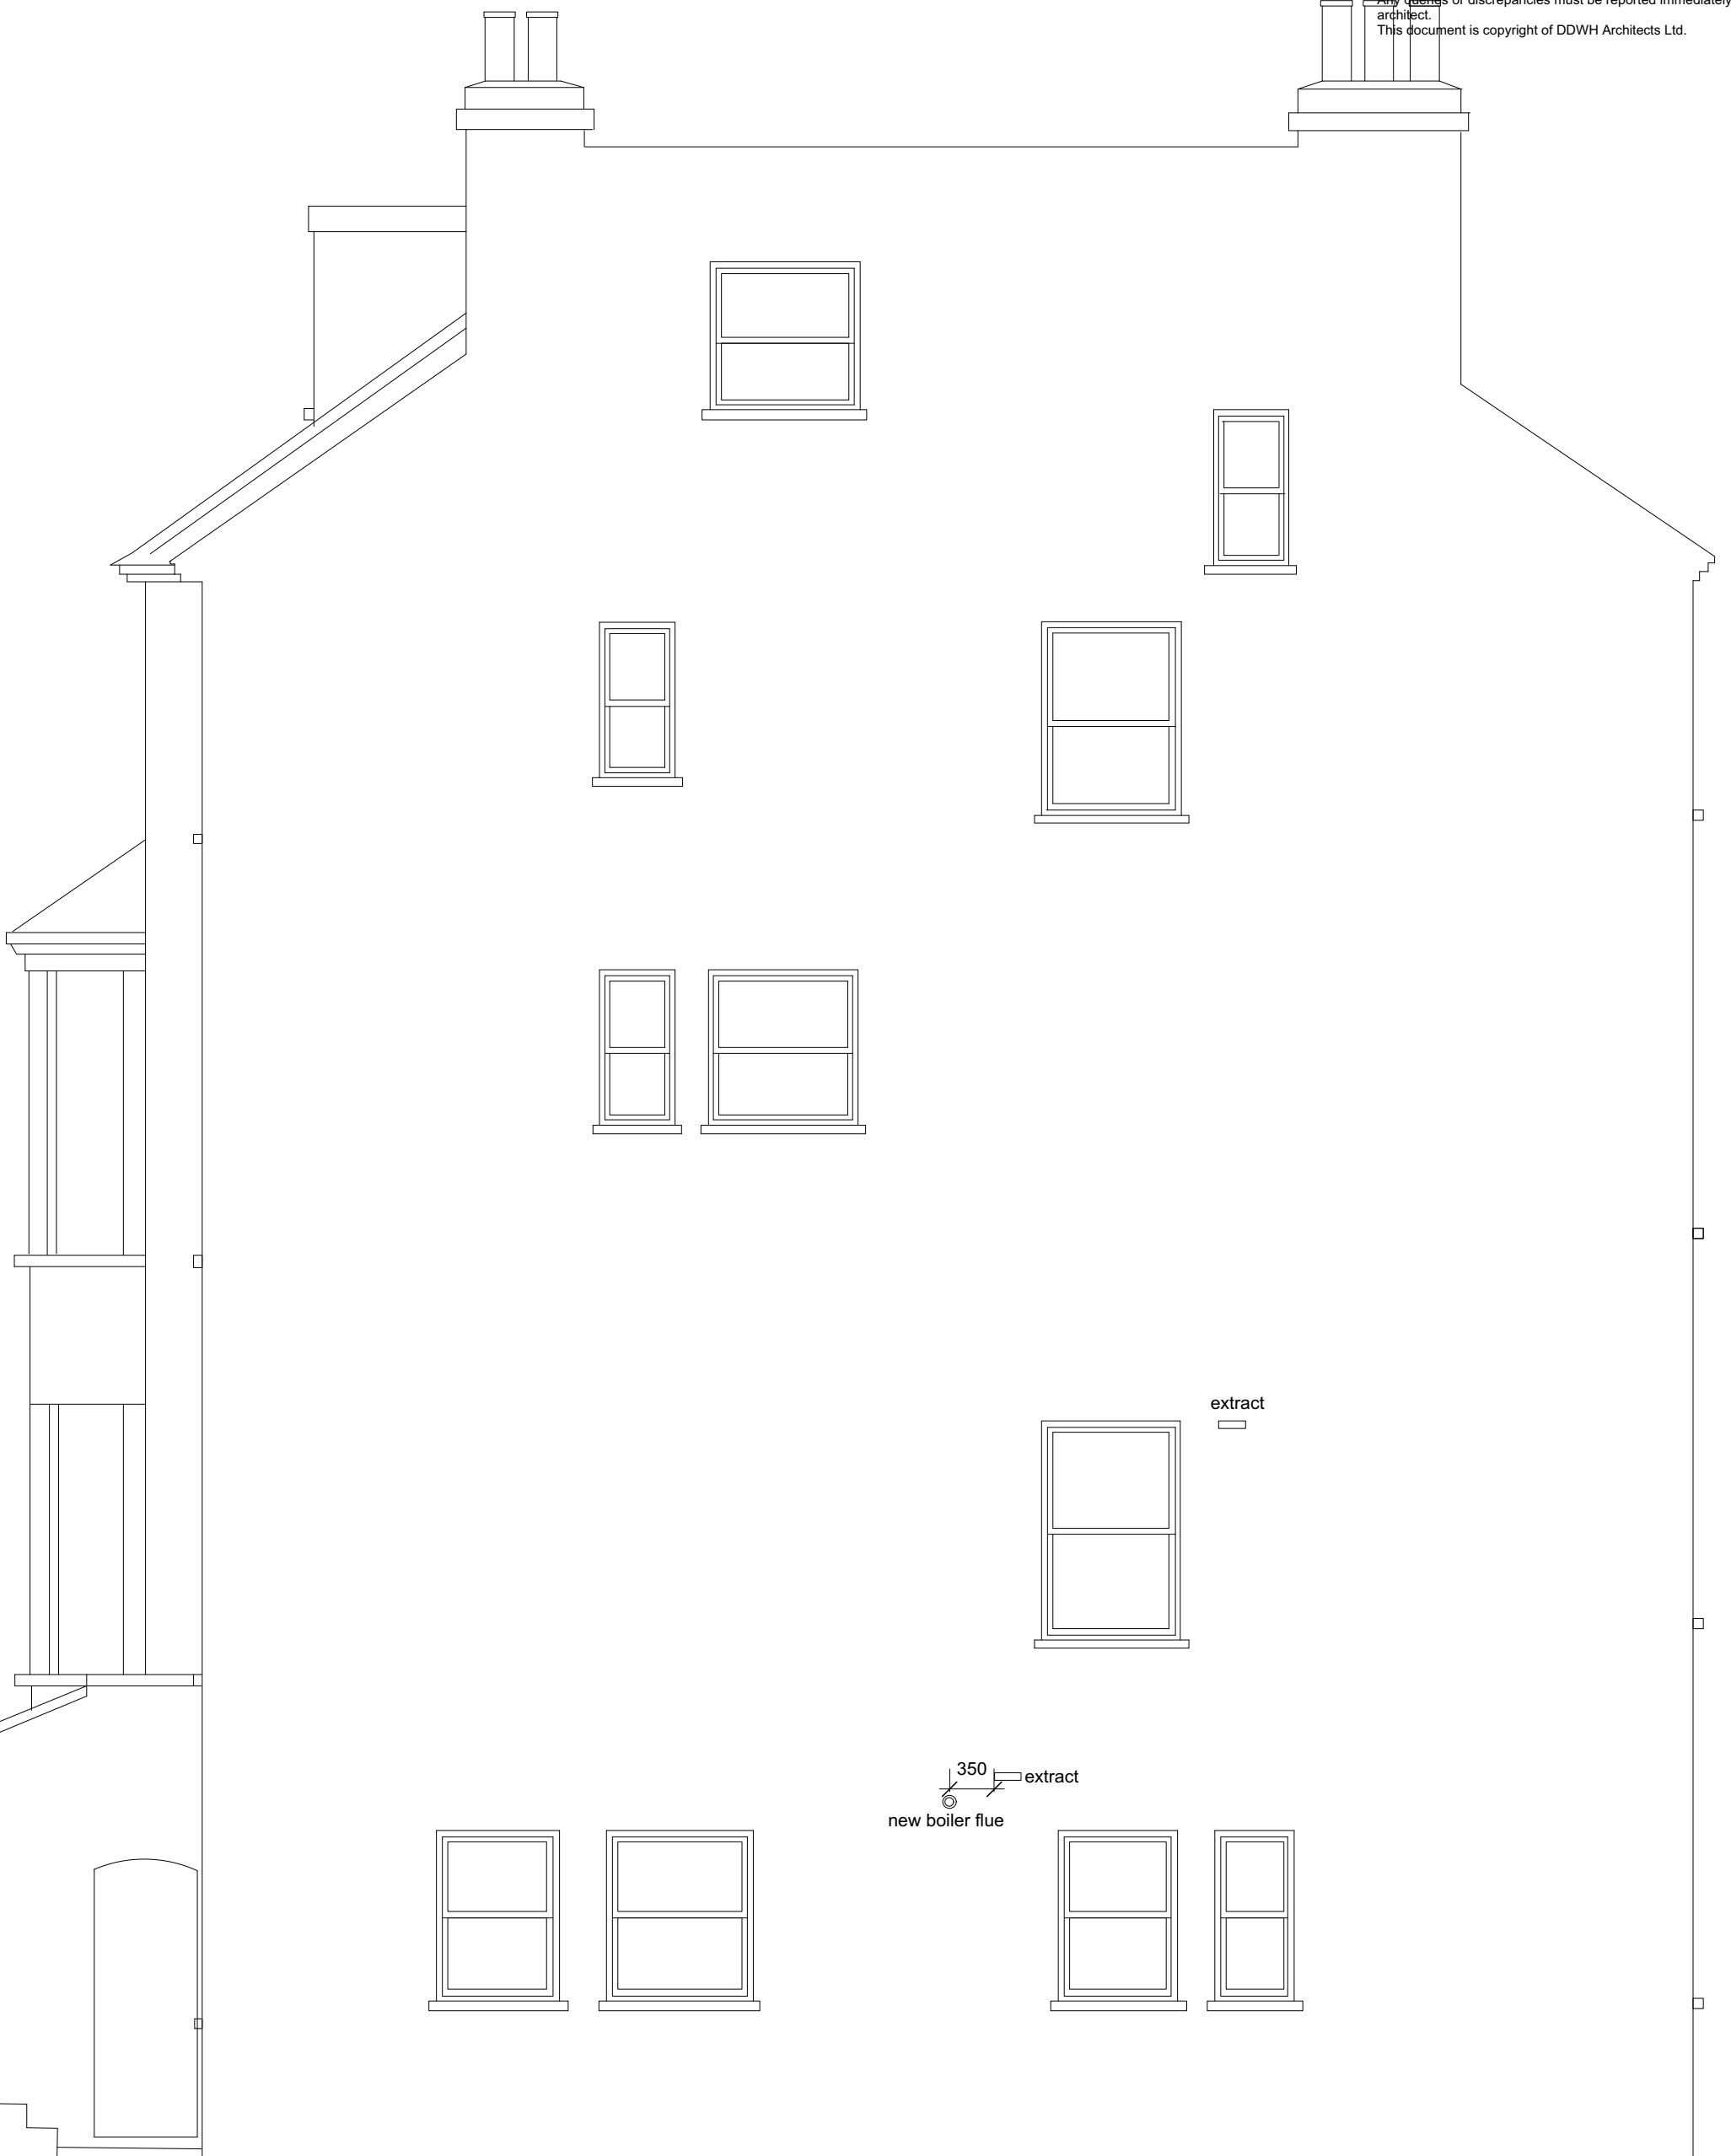

Rev	Date

Notes

Project:	44 Parliament Hill	Date:	May 2020
Client:	CLK	Scale:	1:50 at A3
Drawing No:	222-208	Drawn:	dd
Drawing Title:	Proposed Side Elevation		

Architecture
 Urban design
 Interior design

7 Lovers Walk London N3 1JH
 T: 020 8343 0156
 F: 020 8346 0160
 E: mail@ddwharchitects.com

