


DRAWING FOR WHICH PERMISSION IS SOUGHT

Sheet scale check 100mm

100mm

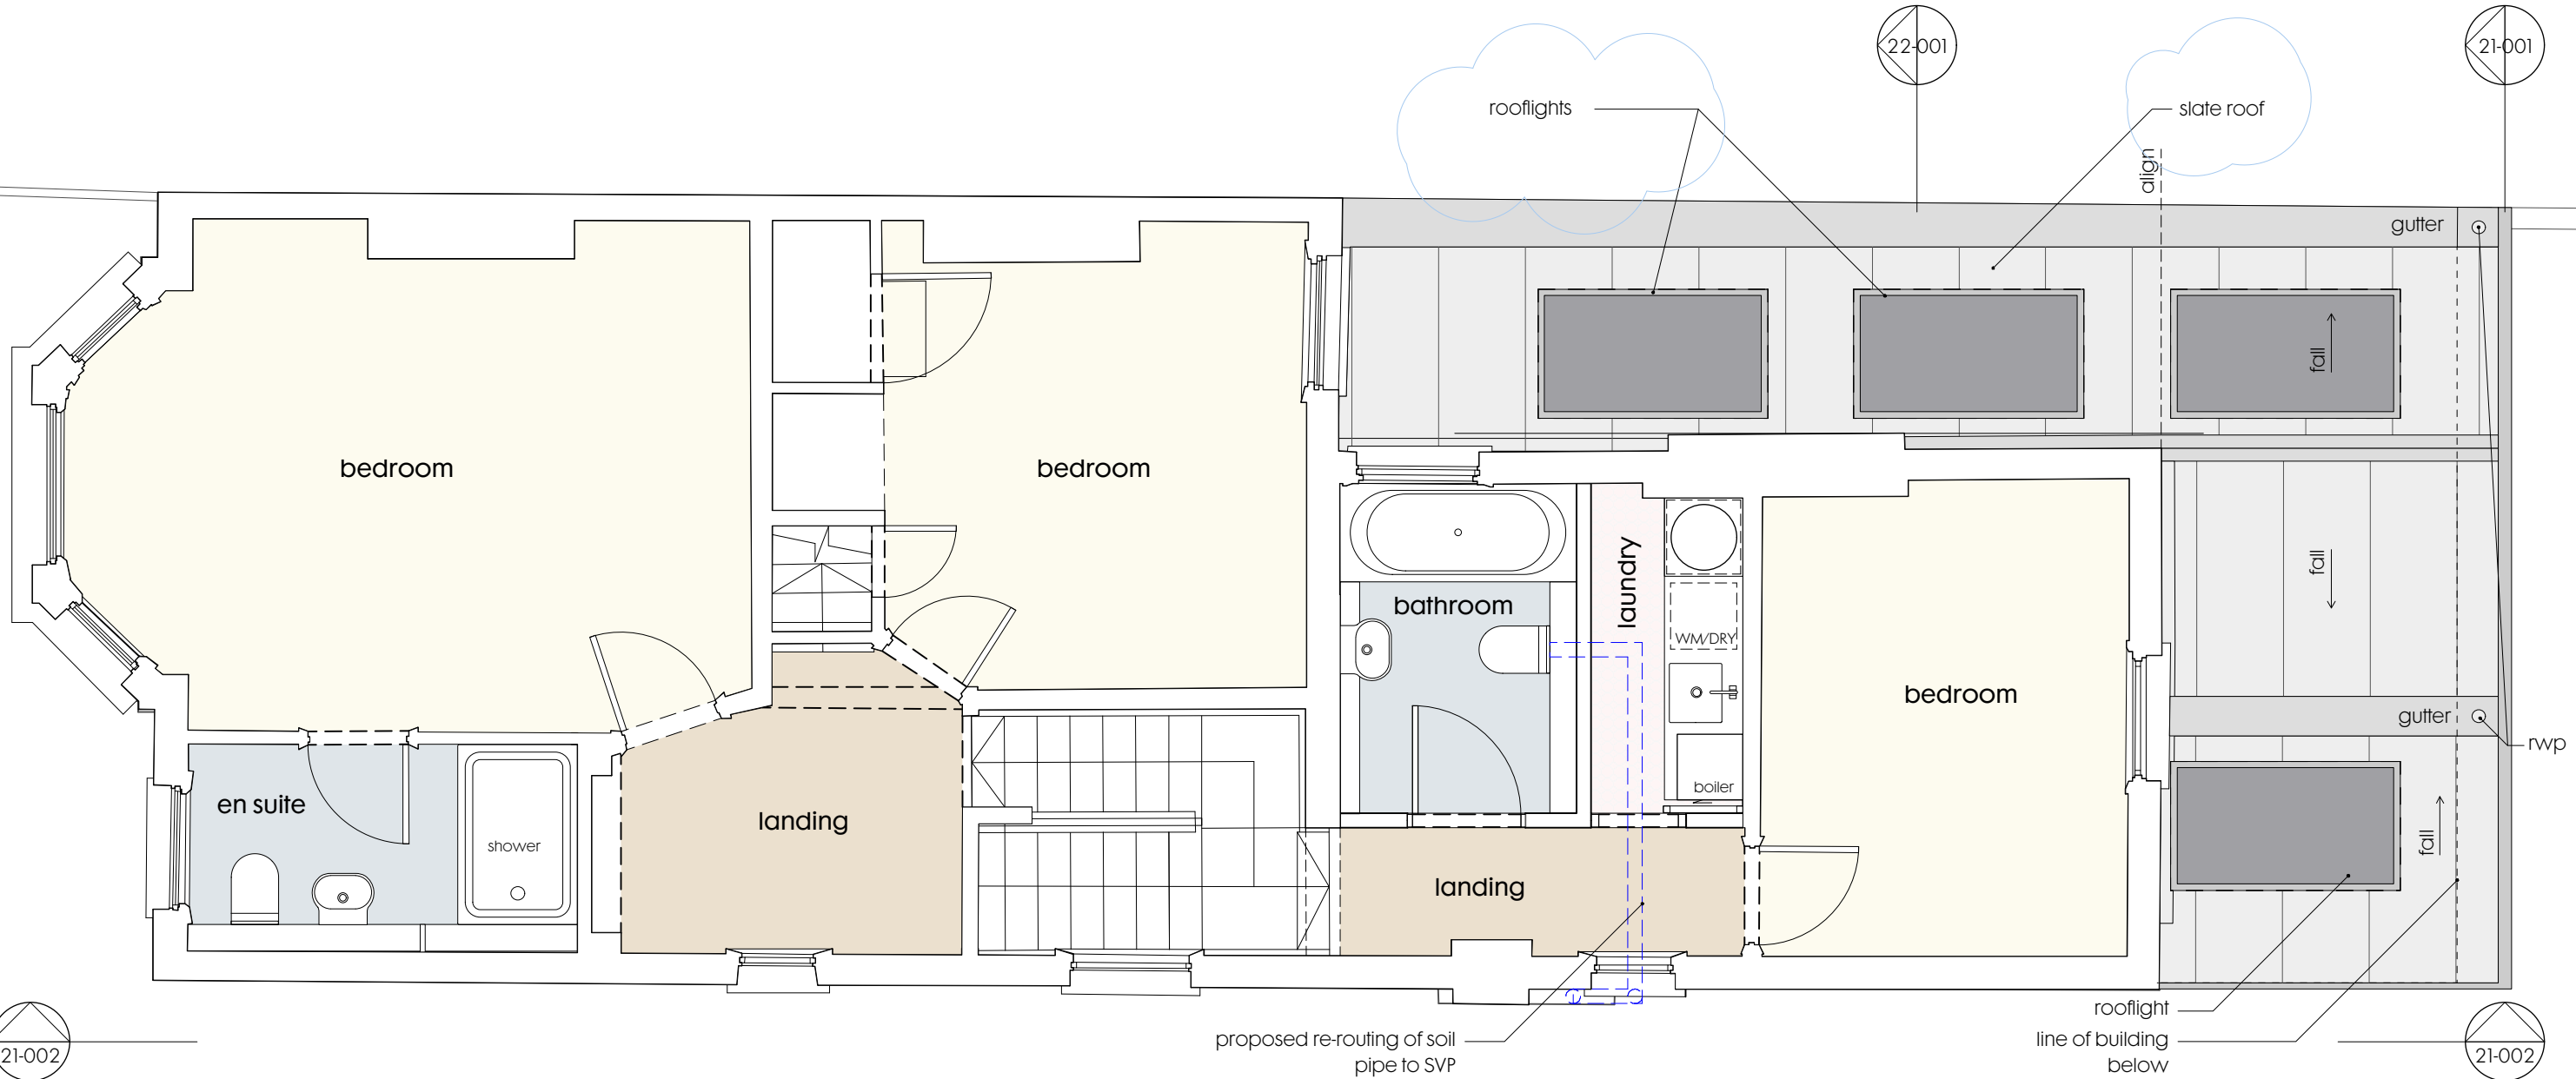

1. Scaling from a print of this drawing will only give approximate dimensions due to inherent inaccuracies in printed media. Where accurate dimensions are required please refer to the Architect.
2. Proposed works are based upon survey information provided by others. The Architect is not responsible for discrepancies in survey information.
3. All dimensions to be checked on site prior to commencement of any works, and/or preparation of any shop drawings.
4. All co-ordinates, levels, dimensions and discrepancies are to be reported to the architect.
5. All temporary works to be responsibility of the contractor.
6. This drawing to be read in conjunction with all relevant Architect's drawings, specifications and other Consultant's information.

C: 29.05.2020: Minor Amends (bubbled)
 B: 19.08.2019: Planning Application
 A: 15.08.2019: for information
 -: 12.07.19 date created

DRAWING ISSUE AND REVISION:

CLIENT:
**Mrs H Collins
 and Mr R Mayo**
 SCALE:
1:50 @ A3

DRAWING TITLE:
**Proposed
 First Floor**

PROJECT:
12 Richborough Road
 DRAWING NUMBER:
1914_20_002_C

Levitate

26 LLOYD BAKER STREET LONDON WC1X 9AW UK
 TEL: +44 (0)20 7833 4455
 LEVITATE ARCHITECTURE AND
 DESIGN STUDIO LIMITED,
 Registered in England: company number 3985247,
 Registered office: No. 3 Acorn Business Park, Keighley Road, Skipton,
 North Yorkshire, BD23 2UE
 ISO 9001:2000 CERTIFIED