



9 Fitzroy Mews
Fitzrovia
London
W1T 6DJ

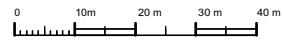

OS MAP scale 1:1250

Ordnance Survey (c) Crown Copyright 2020. All rights reserved. Licence number 100022432

This drawing is the property of Somorjay & Talliss Architects Copyright Reserved
Do not scale from this drawing.
All dimensions to be verified on site before construction begins.
All discrepancies or omissions must be reported immediately to the Architect.

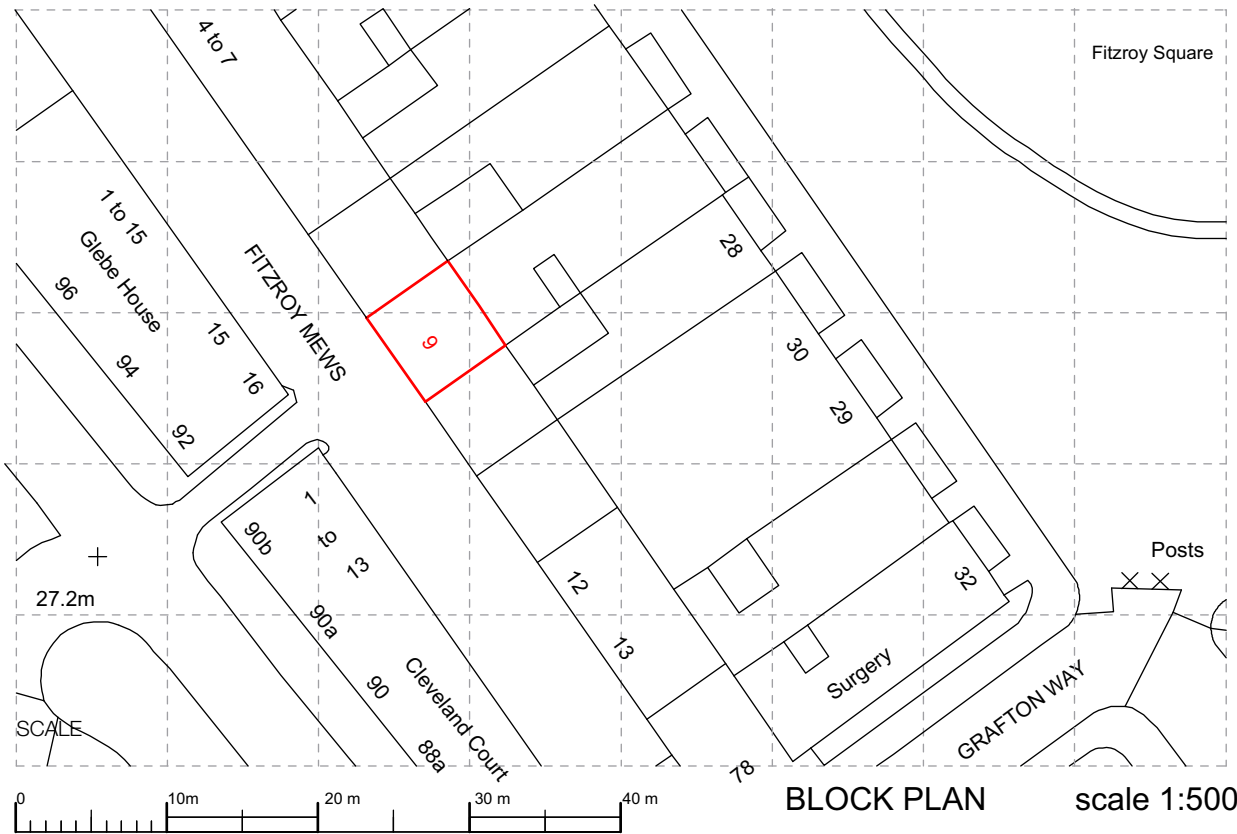

BLOCK PLAN scale 1:500

SOMORJAY & TALLISS: ARCHITECTS 15 Tideway Yard, 125 Mortlake High Street, London SW14 8SN t. 020 88789113 mail@somorjaytalliss.co.uk www.somorjaytalliss.co.uk	PROJECT Roof Terrace & Alterations 9 Fitzroy Mews London W1T 6DJ	CLIENT Parmjit Singh Johal	SCALE 1:1250 @ A4 1:500 @ A4	DRAWING NO. 225 OS 01
	DRAWING OS Map & Block Plan	DATE 23.05.2020		