

# 01 Raised Ground Floor Existing Plan

1:50




- General Notes
1. Do not scale drawings. Dimensions govern.
  2. All dimensions are in millimetres unless noted otherwise.
  3. All dimensions shall be verified on site before proceeding with the work.
  4. P+P ARCHITECTS shall be notified in writing of any discrepancies.
  5. Any areas indicated on this sheet are approximate and indicative only.
  6. All individual elements as shown on the drawing to be made from single jointless fabricated formwork sections, no on-site joints.


00	Title	dd/mm/yy	MP	
00	Planning	09/06/2020	MP	
Rev.	Reason For Issue	Date	Issue Reason	Chk

Design Consultant: <b>P+P ARCHITECTS</b> 27 Milford Mews SW16 2UA London, UK				Project <b>11 Highfield Mews</b> NW6 3GB London, UK	
Client				Title <b>Raised Ground Floor Existing plan</b>	
Project No	Scale @ A2	Date	Originator	Number	Revision
000	1:50	06/03/20	MC	119-A10	00



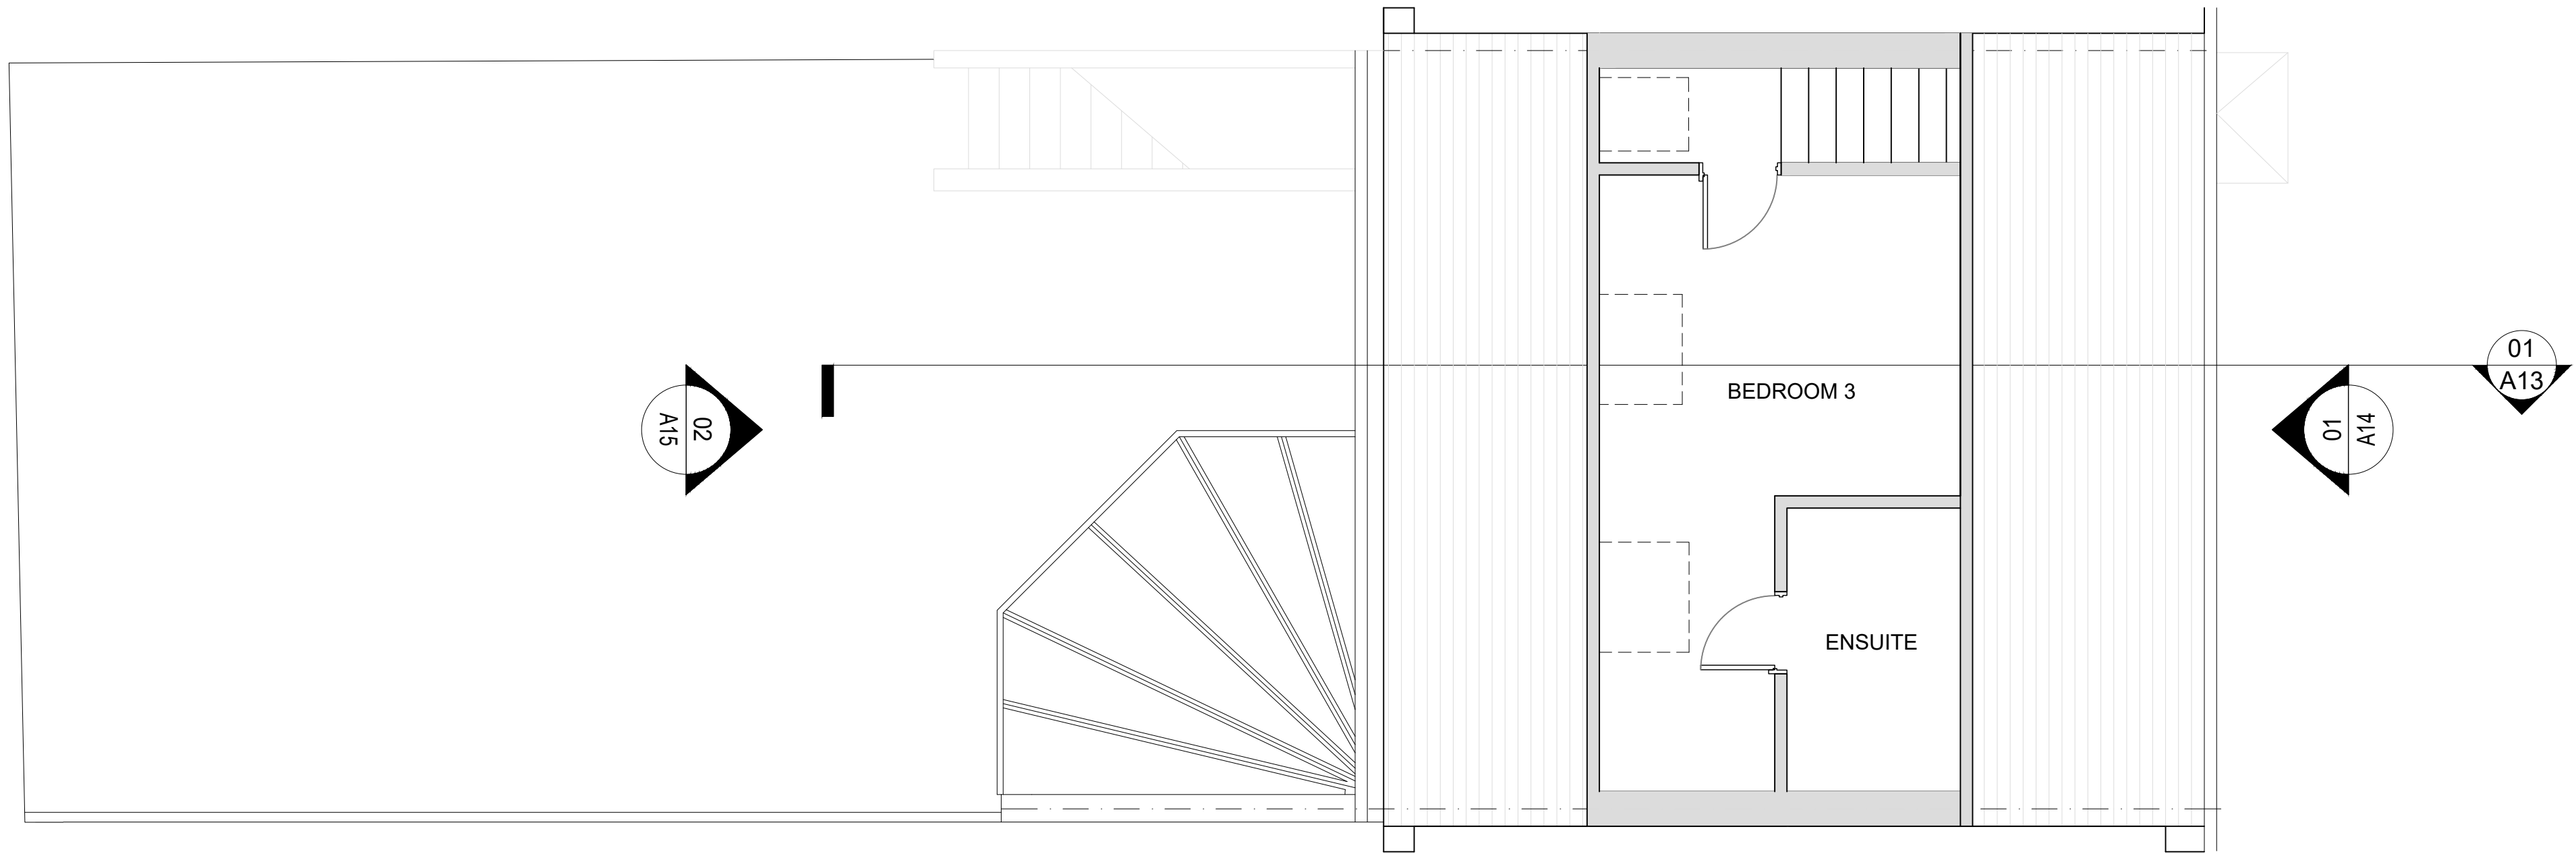


**01** Second Floor Existing Plan  
1:50

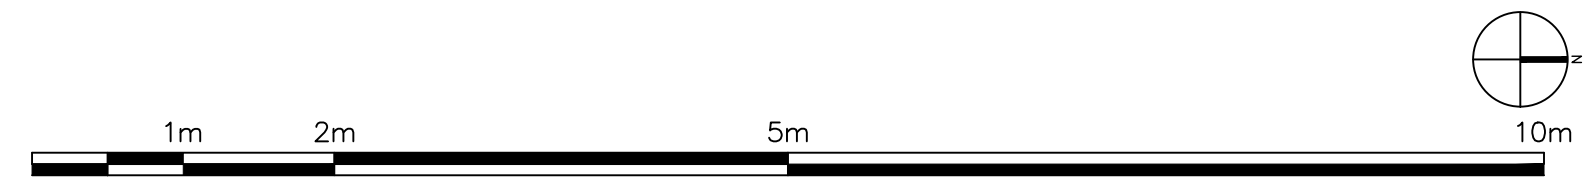


General Notes  
 1. Do not scale drawings. Dimensions govern.  
 2. All dimensions are in millimetres unless noted otherwise.  
 3. All dimensions shall be verified on site before proceeding with the work.  
 4. P+P ARCHITECTS shall be notified in writing of any discrepancies.  
 5. Any areas indicated on this sheet are approximate and indicative only.  
 6. All individual elements as shown on the drawing to be made from single jointless fabricated formwork sections, no on-site joints.

00	Title	dd/mm/yy	MP	
00	Planning	09/06/2020	MP	
Rev.	Reason For Issue	Date	Issue Reason	Chk

Design Consultant: <b>P+P ARCHITECTS</b> 27 Milford Mews SW16 2UA London, UK				Project <b>11 Highfield Mews</b> NW6 3GB London, UK	
Client				Title <b>Second Floor Existing plan</b>	
Project No. <b>000</b>	Scale @ A2 <b>1:50</b>	Date <b>06/03/20</b>	Originator <b>MC</b>	Number <b>119-A12</b>	Revision <b>00</b>

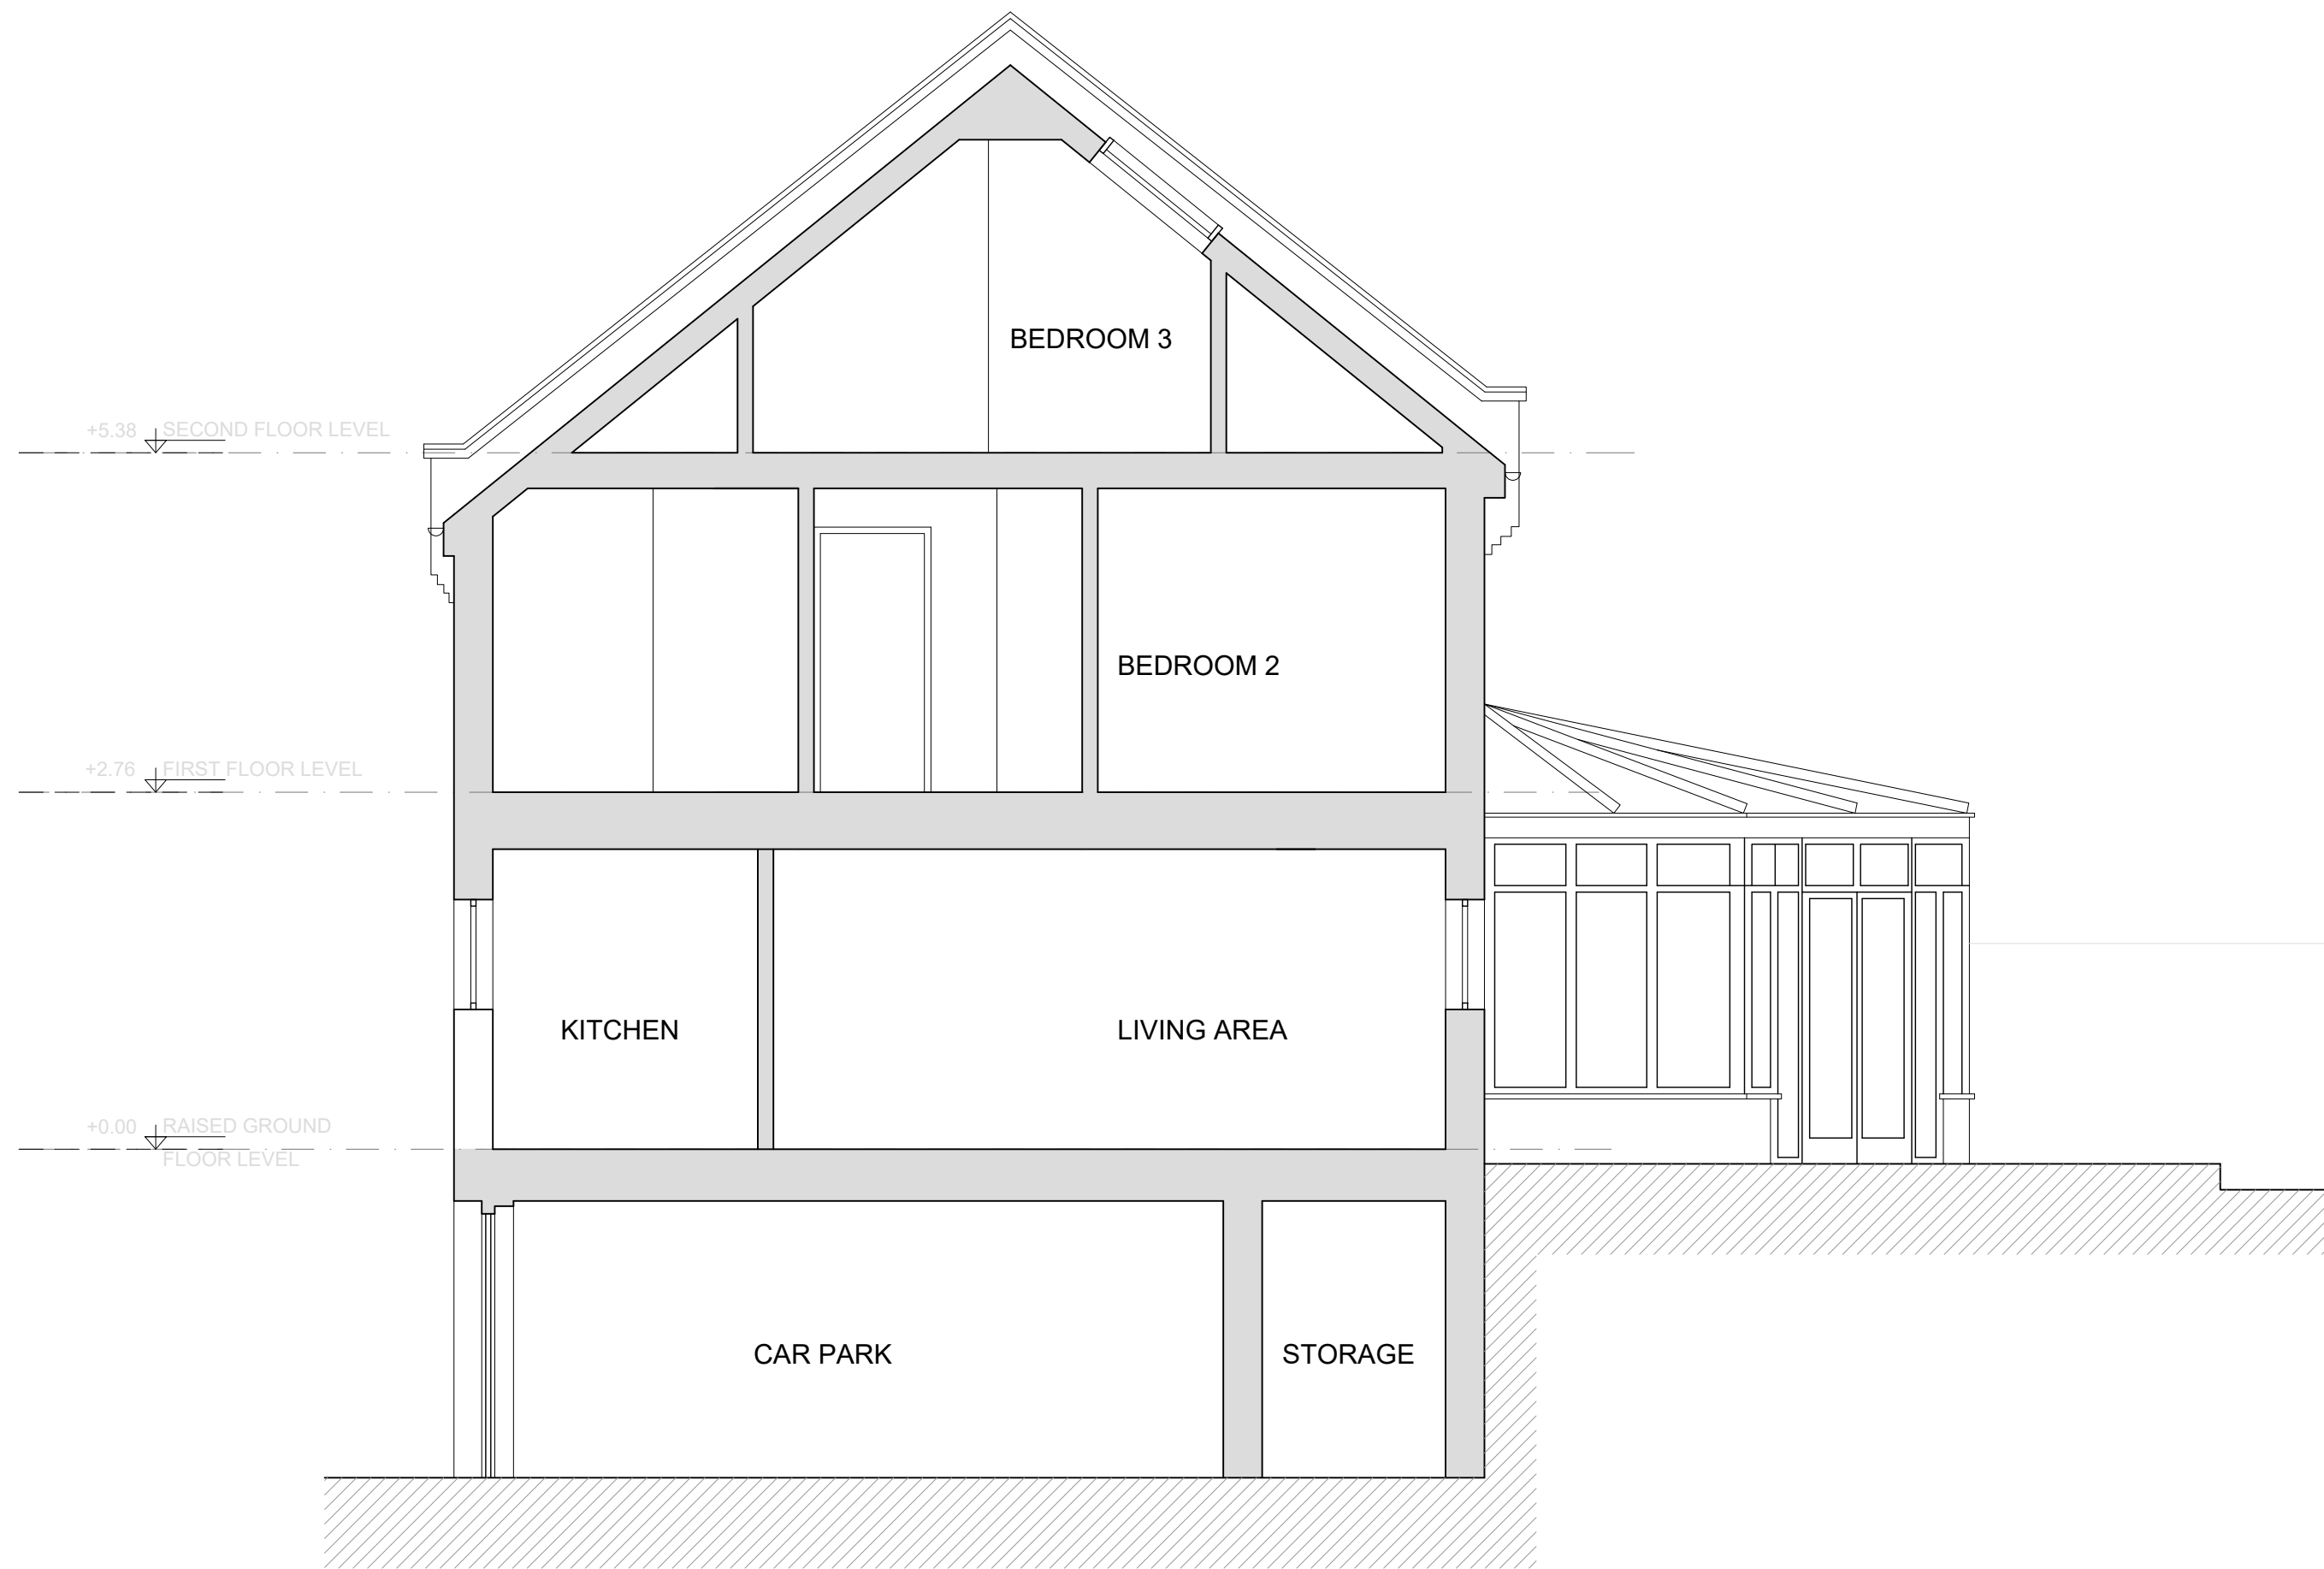


**01 Existing Section**  
1:50

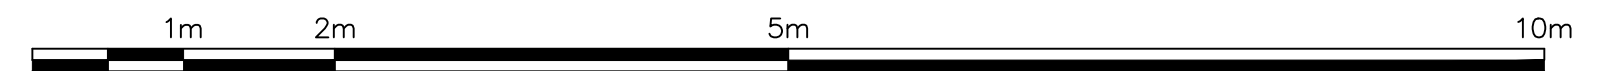

- General Notes
1. Do not scale drawings. Dimensions govern.
  2. All dimensions are in millimetres unless noted otherwise.
  3. All dimensions shall be verified on site before proceeding with the work.
  4. P+P ARCHITECTS shall be notified in writing of any discrepancies.
  5. Any areas indicated on this sheet are approximate and indicative only.
  6. All individual elements as shown on the drawing to be made from single jointless fabricated formwork sections, no on-site joints.

00	Title	dd/mm/yy	MP	
00	Planning	09/06/2020	MP	
Rev.	Reason For Issue	Date	Issue Reason	Chk

Design Consultant: <b>P+P ARCHITECTS</b> 27 Milford Mews SW16 2UA London, UK				Project <b>11 Highfield Mews</b> NW6 3GB London, UK	
Client				Title <b>Existing Section</b>	
Project No. <b>000</b>	Scale @ A2 <b>1:50</b>	Date <b>06/03/20</b>	Originator <b>MC</b>	Number <b>119-A13</b>	Revision <b>00</b>

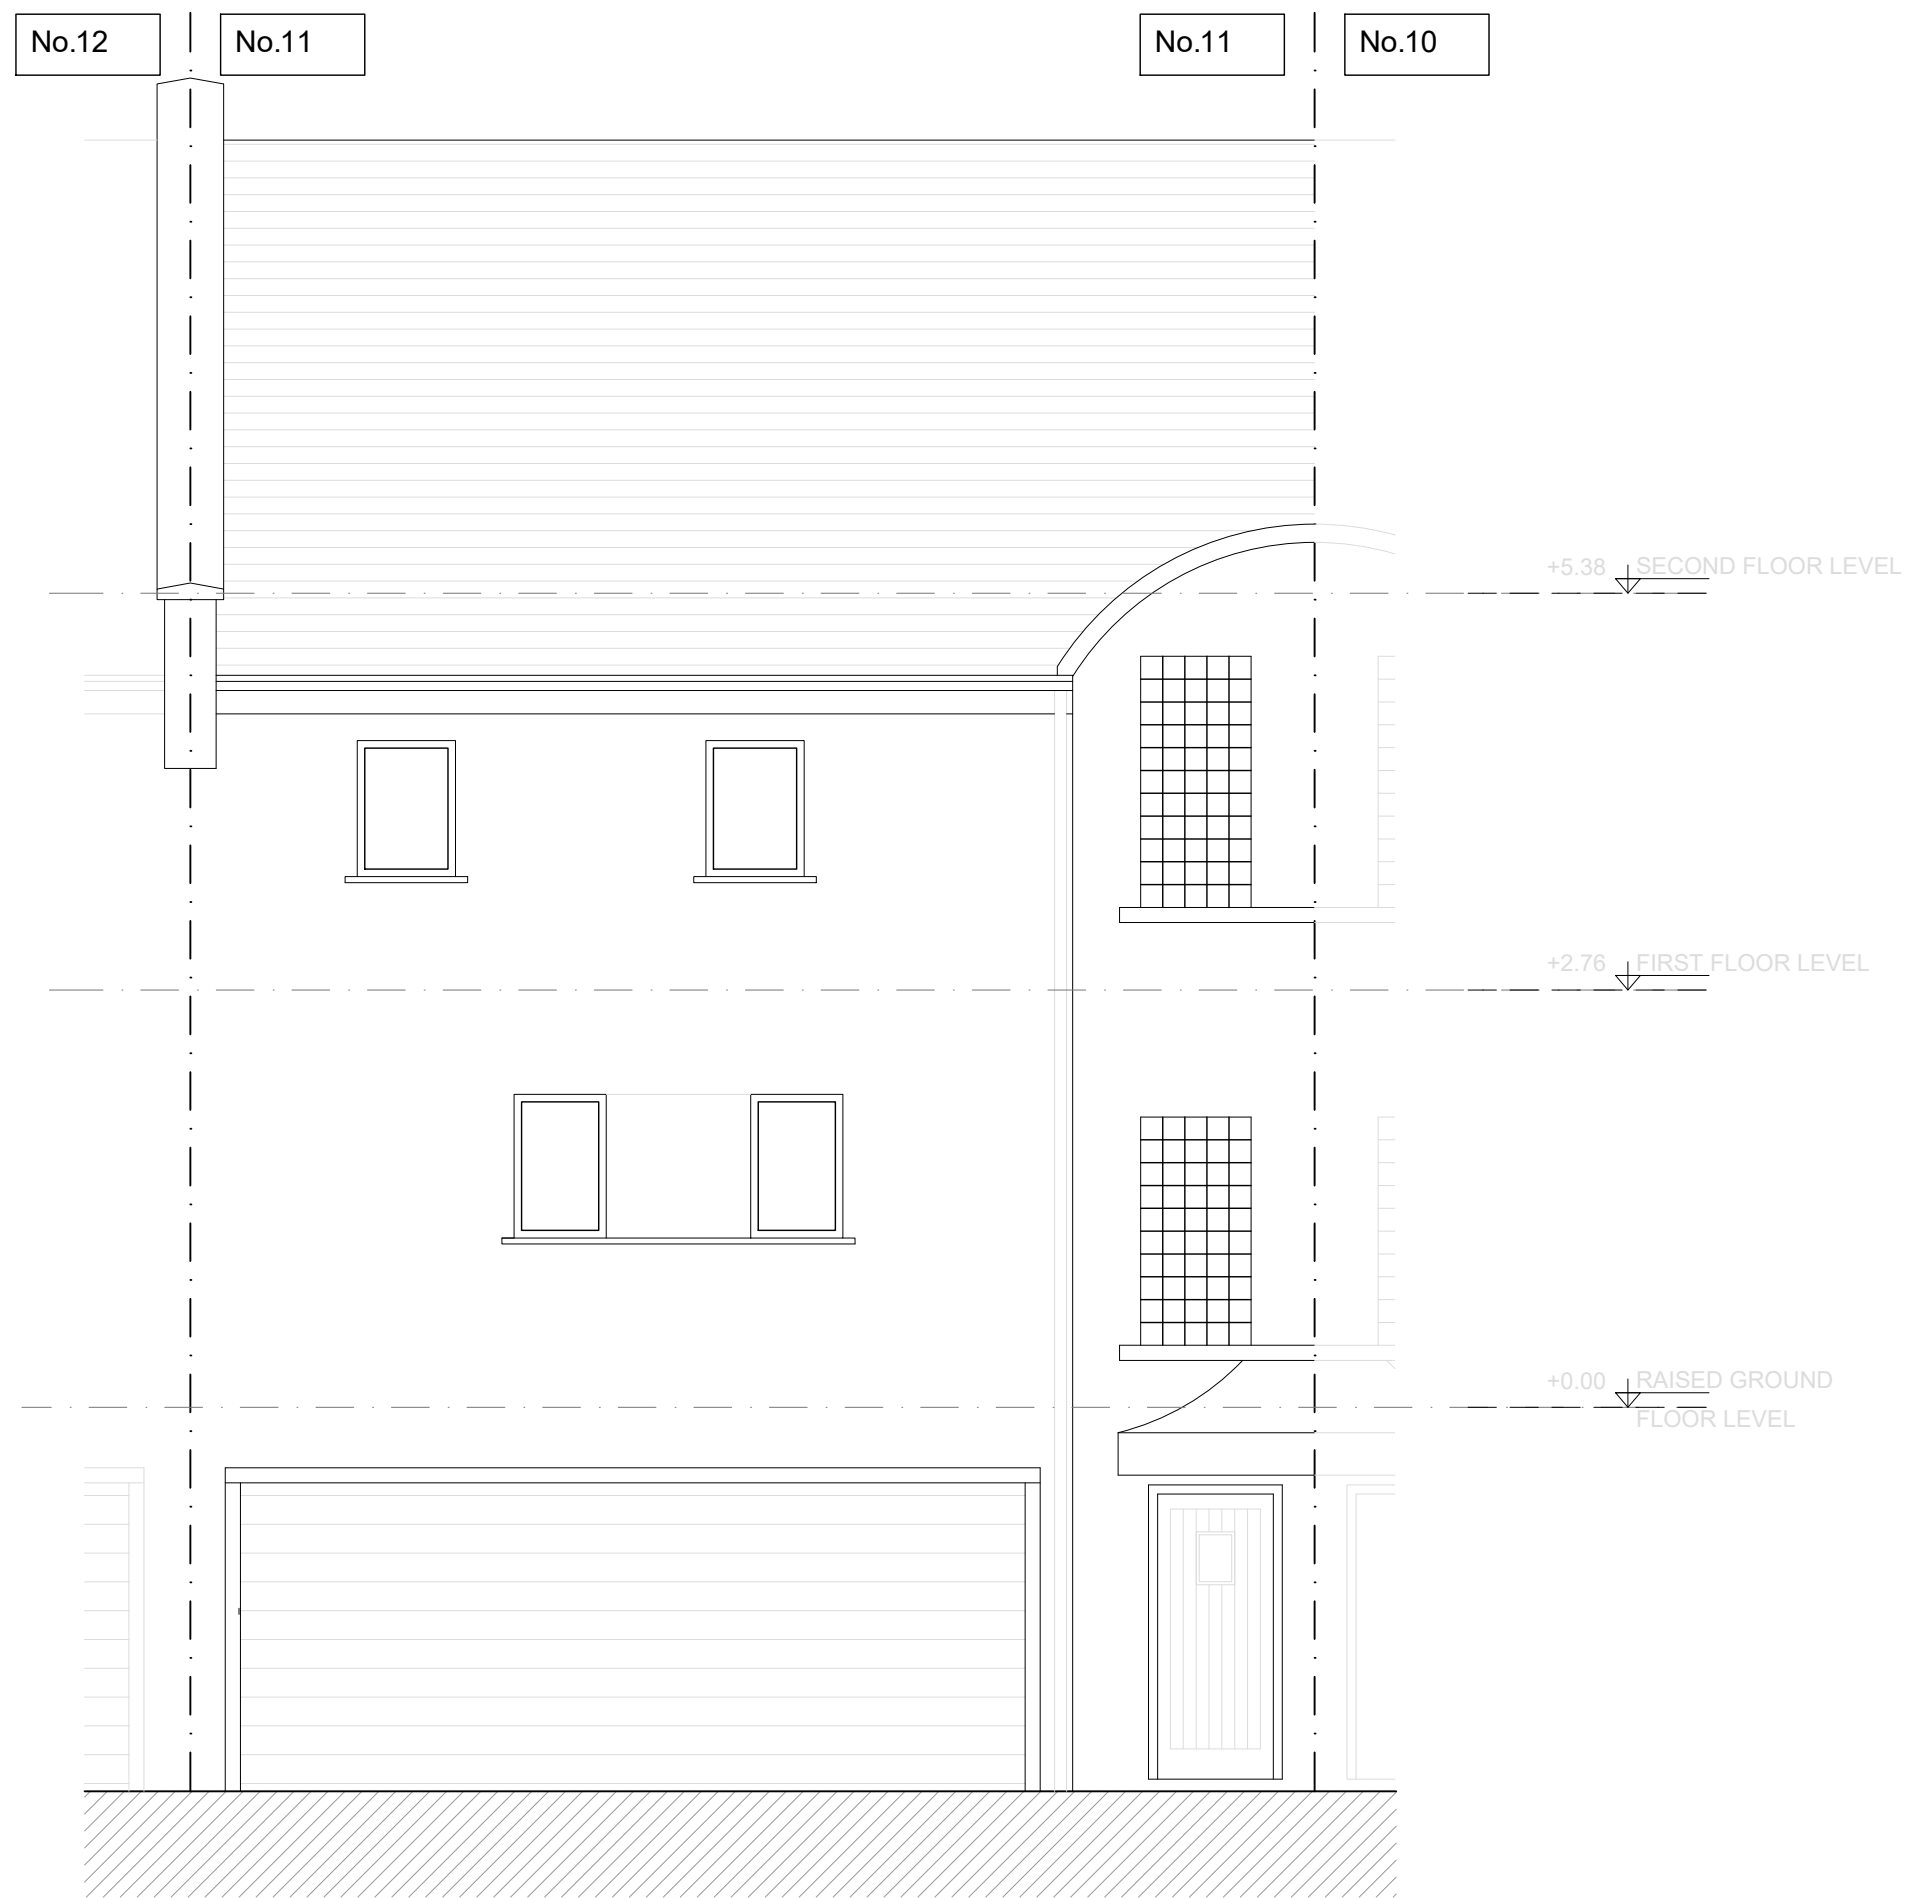

# 01 Existing Front Elevation

1:50



**General Notes**

1. Do not scale drawings. Dimensions govern.
2. All dimensions are in millimetres unless noted otherwise.
3. All dimensions shall be verified on site before proceeding with the work.
4. P+P ARCHITECTS shall be notified in writing of any discrepancies.
5. Any areas indicated on this sheet are approximate and indicative only.
6. All individual elements as shown on the drawing to be made from single jointless fabricated formwork sections, no on-site joints.

00	Title	dd/mm/yy	MP	
00	Planning	09/06/2020	MP	
Rev.	Reason For Issue	Date	Issue Reason	Chk

Design Consultant: <b>P+P ARCHITECTS</b> 27 Milford Mews SW16 2UA London, UK				Project: <b>11 Highfield Mews</b> NW6 3GB London, UK	
Client:				Title: <b>Existing Front Elevation</b>	
Project No.	Scale @ A2	Date	Originator	Number	Revision
000	1:50	06/03/20	MC	119-A14	00

SSSYTIMESS



**01 Existing Rear Elevation**


1:50



- General Notes
1. Do not scale drawings. Dimensions govern.
  2. All dimensions are in millimetres unless noted otherwise.
  3. All dimensions shall be verified on site before proceeding with the work.
  4. P+P ARCHITECTS shall be notified in writing of any discrepancies.
  5. Any areas indicated on this sheet are approximate and indicative only.
  6. All individual elements as shown on the drawing to be made from single jointless fabricated formwork sections, no on-site joints.



00	Title	dd/mm/yy	MP	
00	Planning	09/06/2020	MP	
Rev.	Reason For Issue	Date	Issue Reason	Chk

Design Consultant: <b>P+P ARCHITECTS</b> 27 Milford Mews SW16 2UA London, UK				Project <b>11 Highfield Mews</b> NW6 3GB London, UK	
Client				Title <b>Existing Rear Elevation</b>	
Project No. <b>000</b>	Scale @ A2 <b>1:50</b>	Date <b>06/03/20</b>	Originator <b>MC</b>	Number <b>119-A15</b>	Revision <b>00</b>

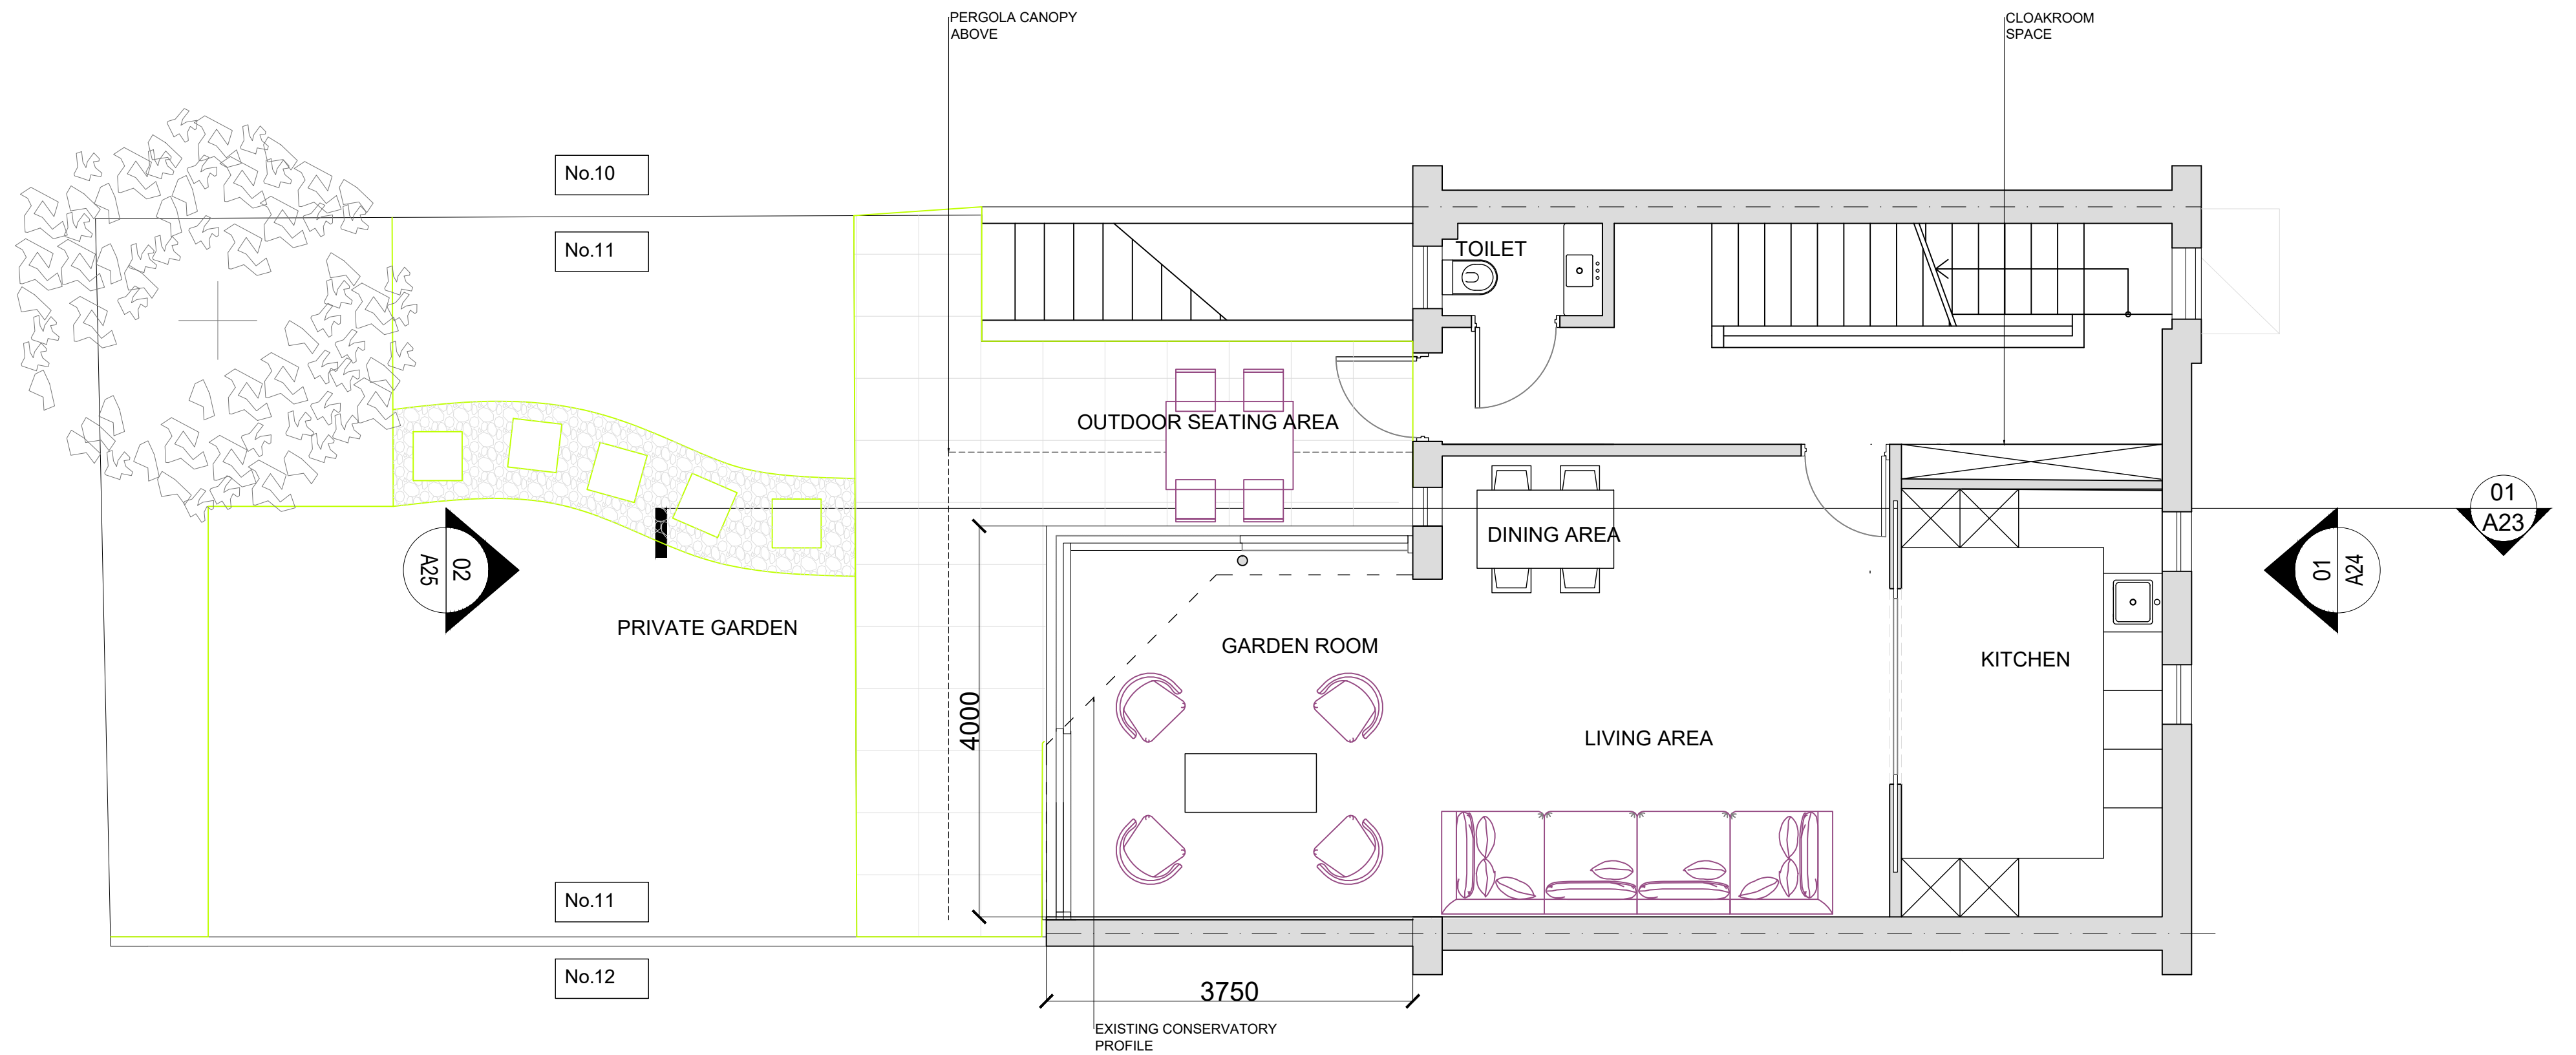

# 01 Raised Ground Floor Proposed Plan


1:50

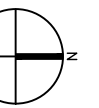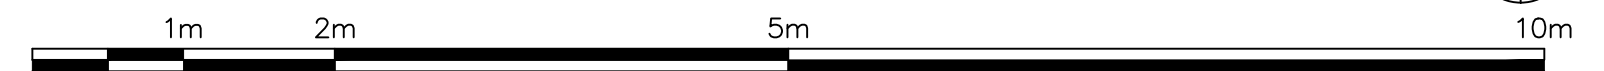

**General Notes**  
 1. Do not scale drawings. Dimensions govern.  
 2. All dimensions are in millimetres unless noted otherwise.  
 3. All dimensions shall be verified on site before proceeding with the work.  
 4. P+P ARCHITECTS shall be notified in writing of any discrepancies.  
 5. Any areas indicated on this sheet are approximate and indicative only.  
 6. All individual elements as shown on the drawing to be made from single jointless fabricated formwork sections, no on-site joints.



00	Title	dd/mm/yy	MP	
00	Planning	09/06/2020	MP	
Rev.	Reason For Issue	Date	Issue Reason	Chk

<b>Design Consultant:</b> P+P ARCHITECTS 27 Milford Mews SW16 2UA London, UK				<b>Project:</b> 11 Highfield Mews NW6 3GB London, UK	
<b>Client:</b>				<b>Title:</b> Raised Ground Floor Proposed plan	
<b>Project No.</b> 000	<b>Scale @ A2</b> 1:50	<b>Date</b> 06/03/20	<b>Originator</b> MC	<b>Number</b> 119-A20	<b>Revision</b> 00

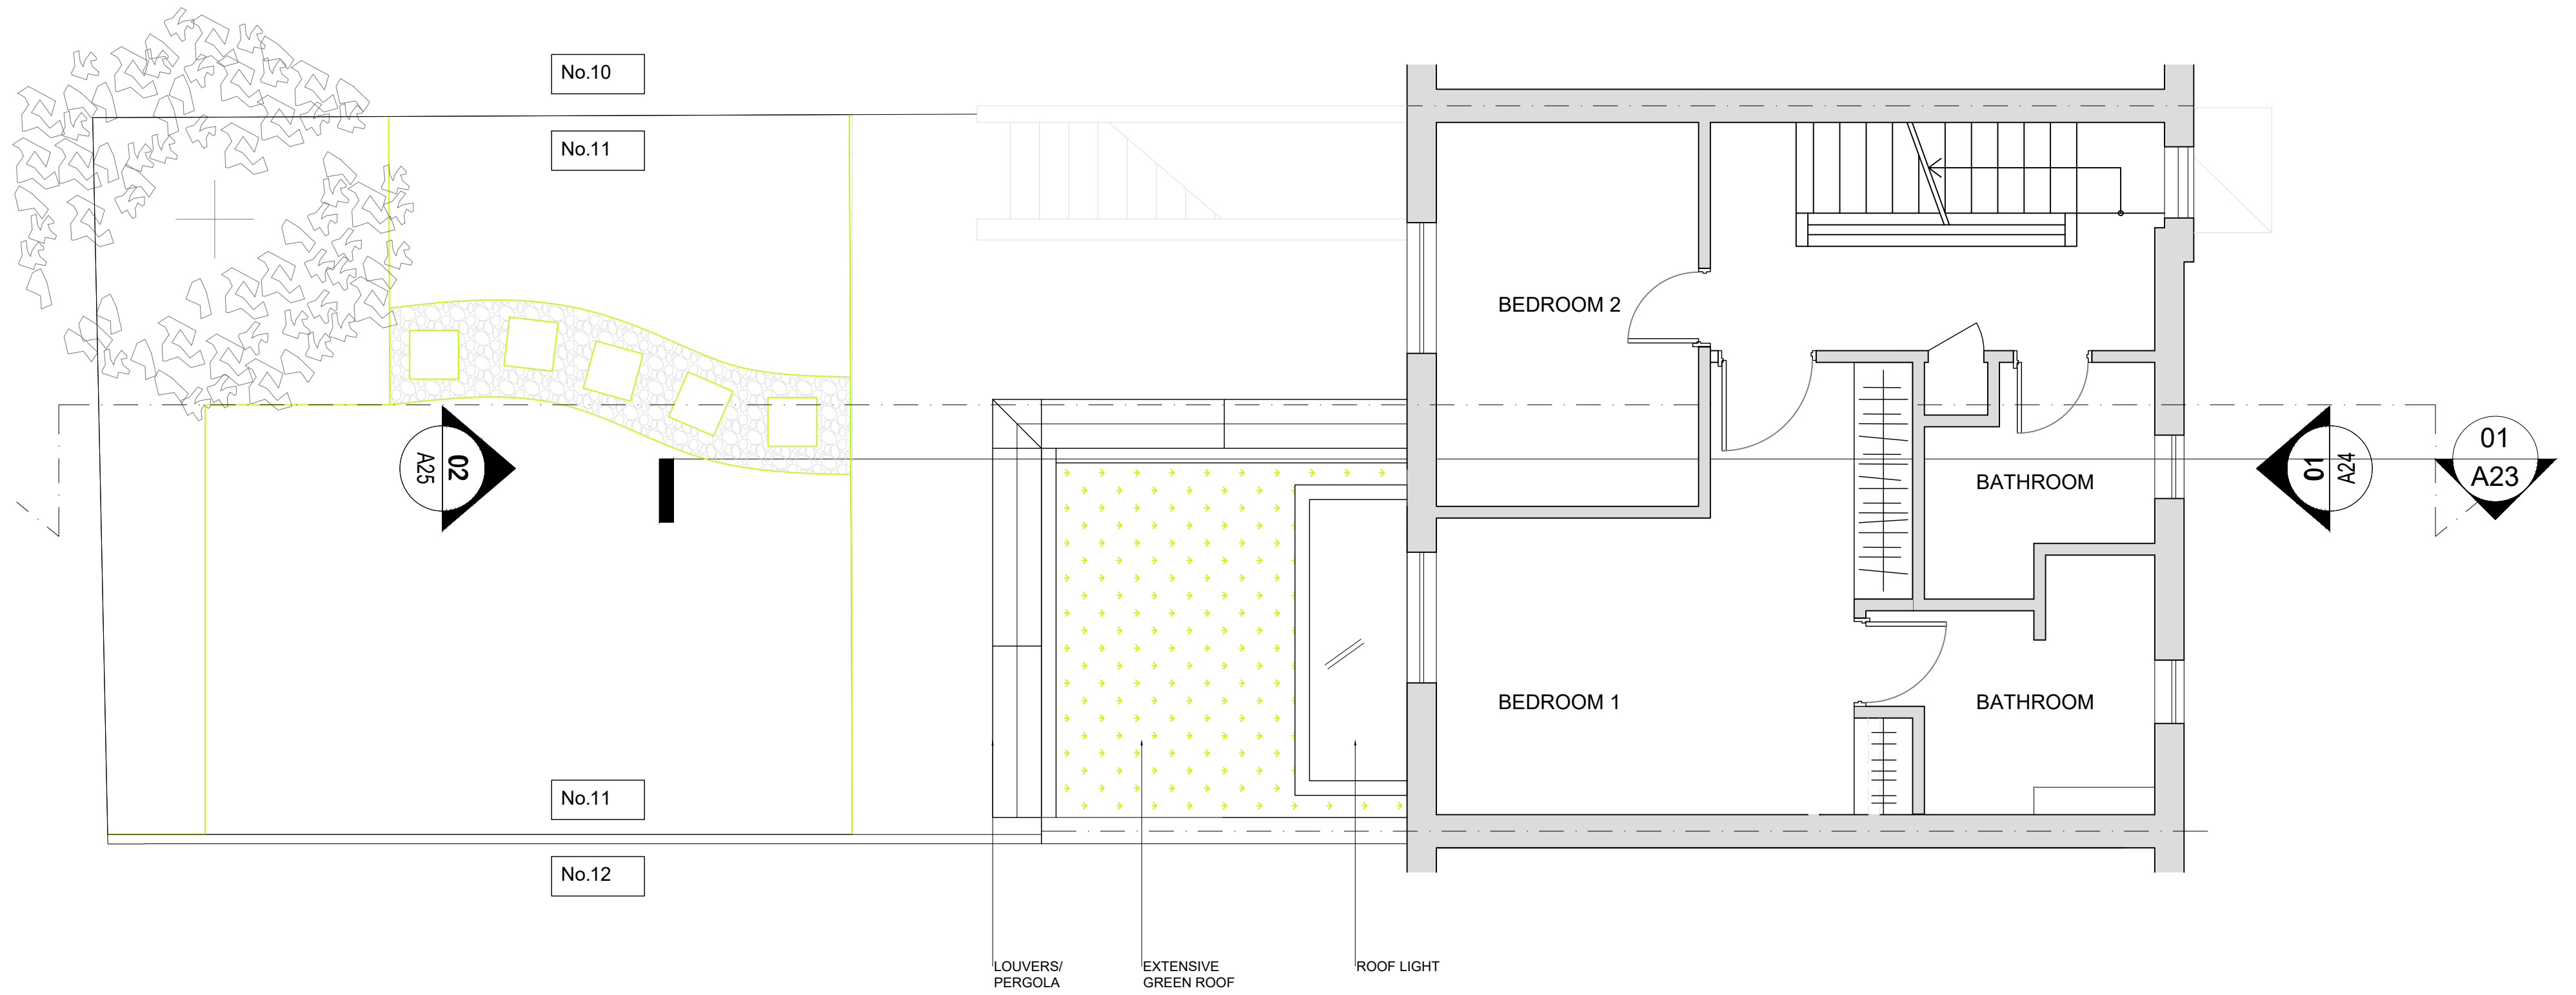

# 01 First Floor Proposed Plan

1:50

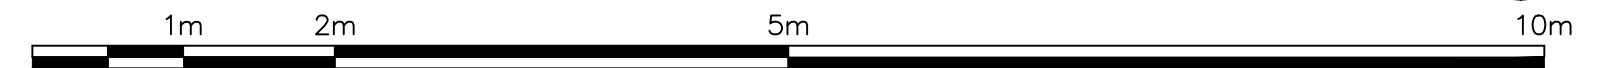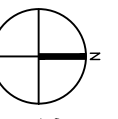


- General Notes
1. Do not scale drawings. Dimensions govern.
  2. All dimensions are in millimetres unless noted otherwise.
  3. All dimensions shall be verified on site before proceeding with the work.
  4. P+P ARCHITECTS shall be notified in writing of any discrepancies.
  5. Any areas indicated on this sheet are approximate and indicative only.
  6. All individual elements as shown on the drawing to be made from single jointless fabricated formwork sections, no on-site joints.

00	Title	dd/mm/yy	MP	
00	Planning	09/06/2020	MP	
Rev.	Reason For Issue	Date	Issue Reason	Chk


Design Consultant: <b>P+P ARCHITECTS</b> 27 Milford Mews SW16 2UA London, UK				Project <b>11 Highfield Mews</b> NW6 3GB London, UK	
Client				Title <b>First Floor Proposed plan</b>	
Project No <b>000</b>	Scale @ A2 <b>1:50</b>	Date <b>06/03/20</b>	Originator	Number <b>119-A21</b>	Revision <b>00</b>






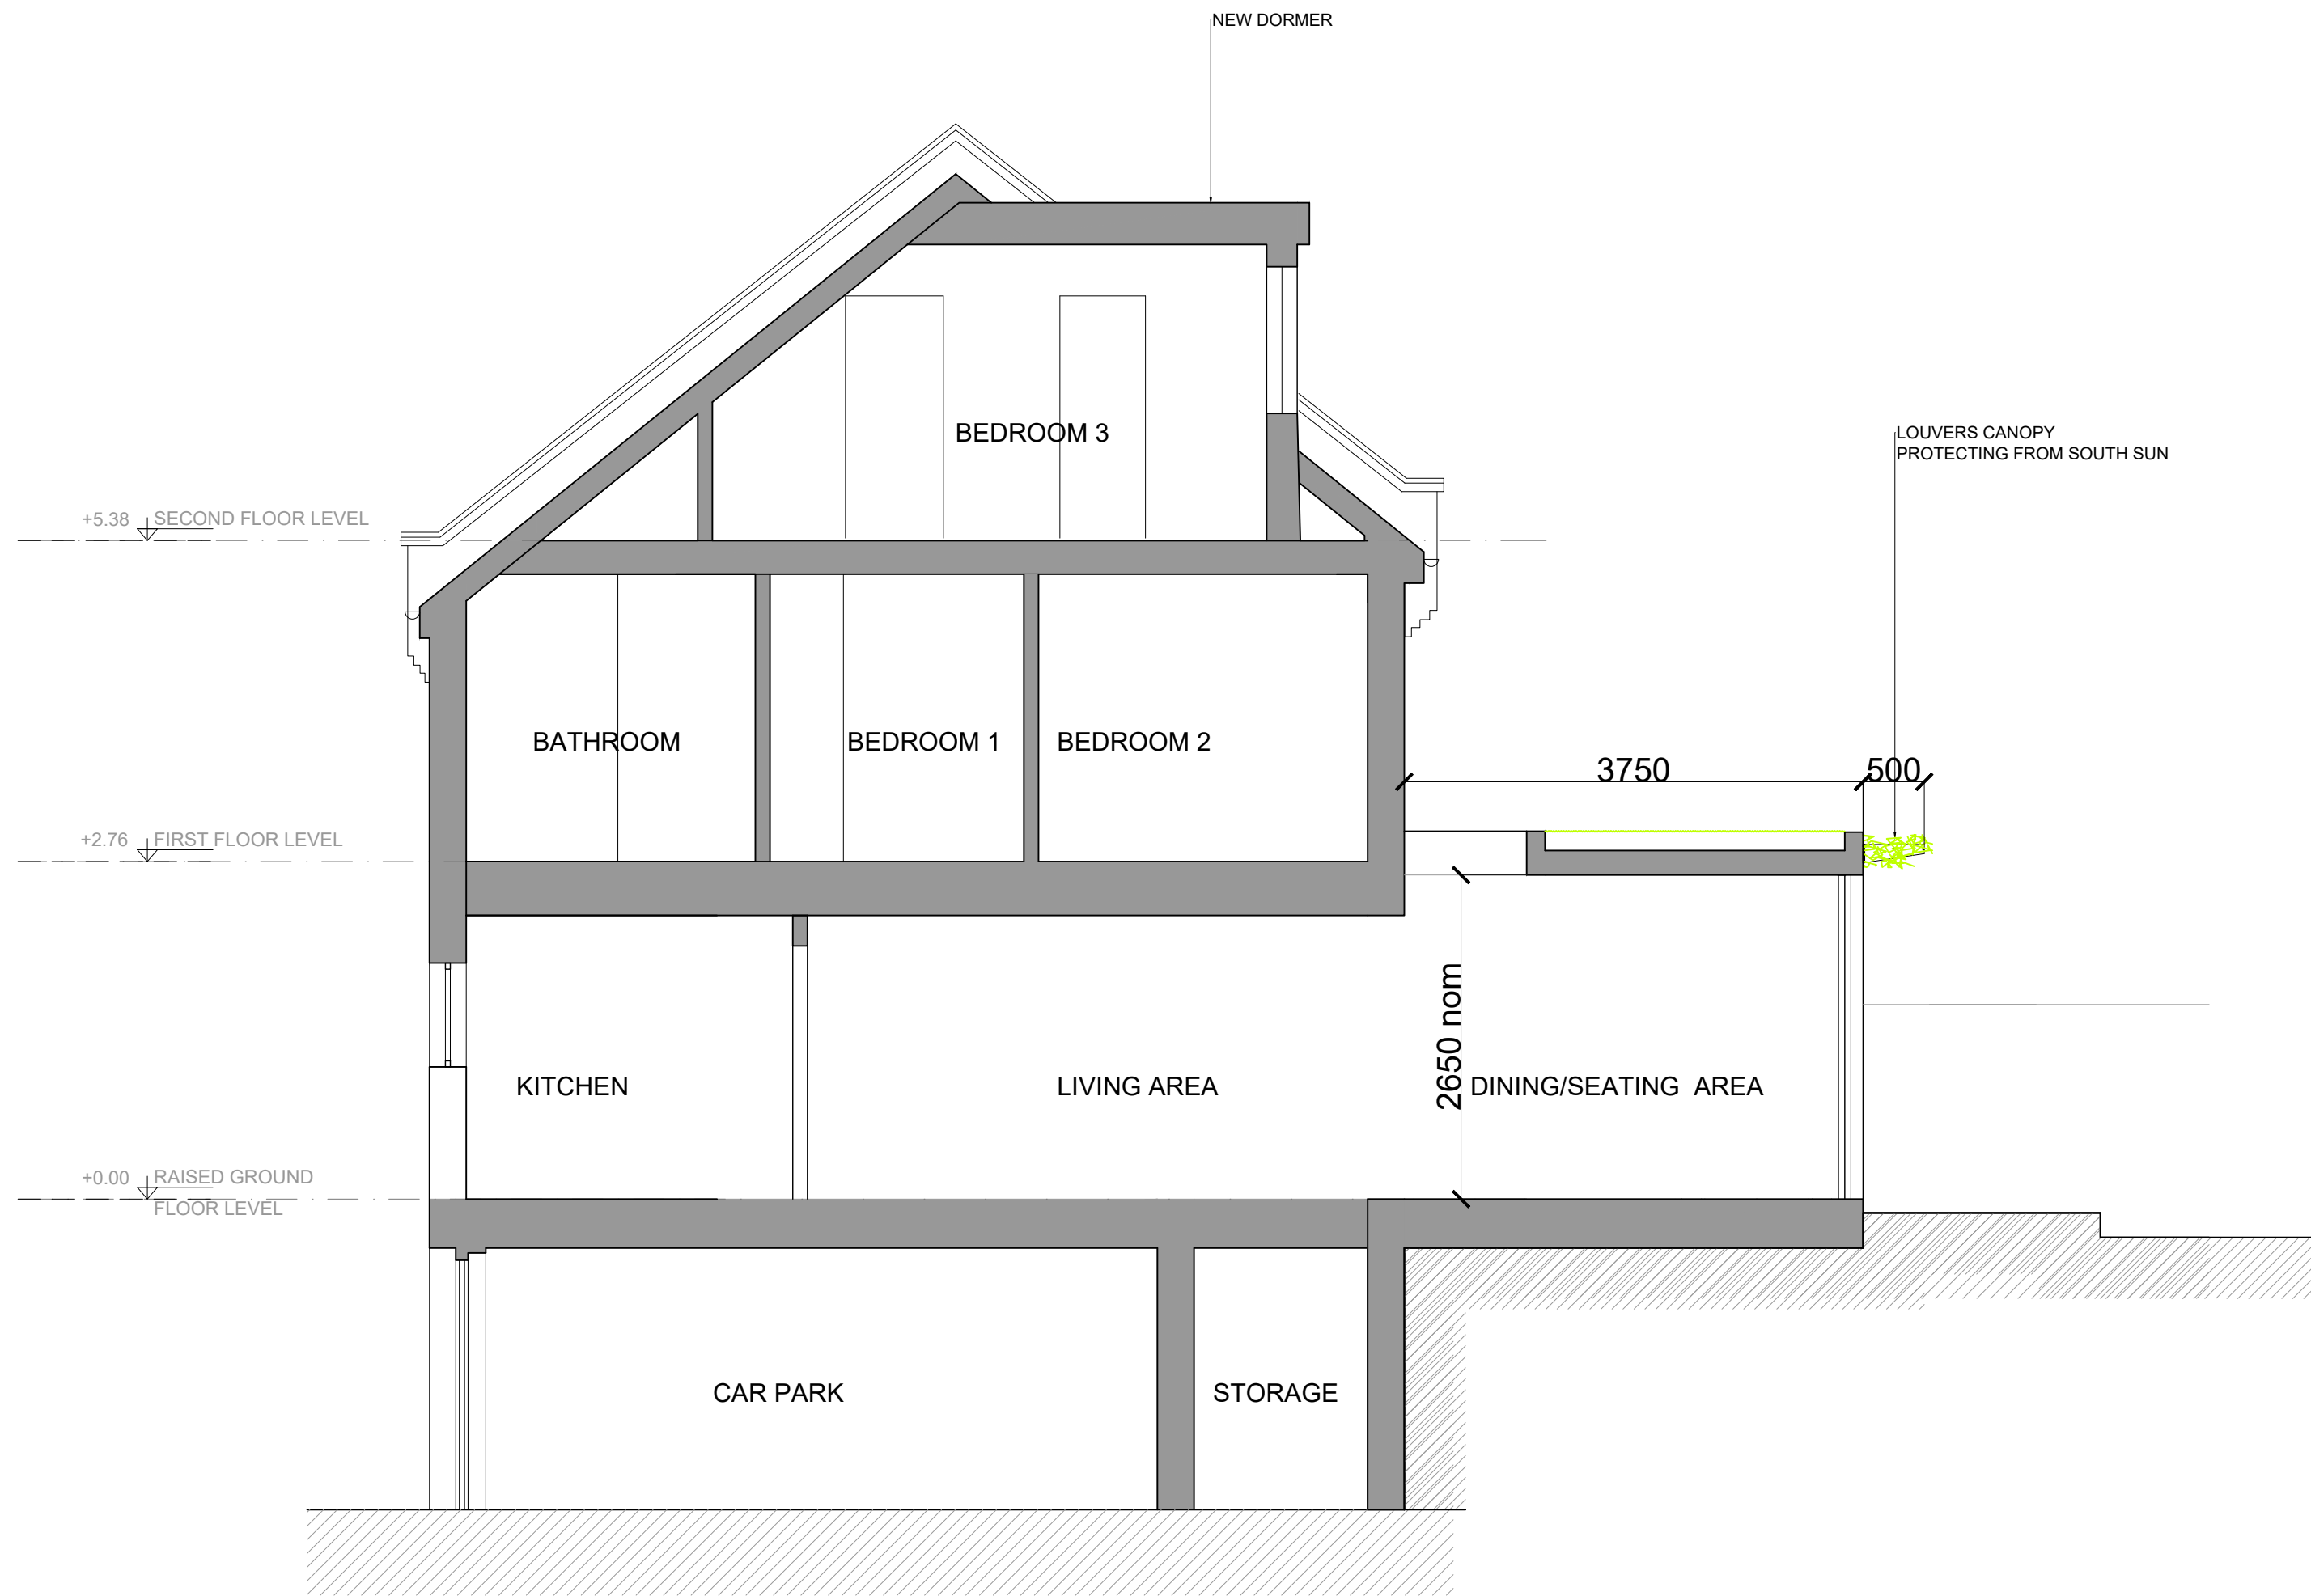


**01 Proposed Section**  
1:50

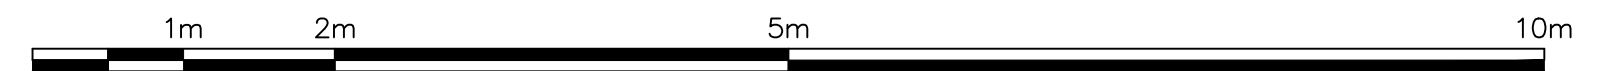

<p>General Notes</p> <ol style="list-style-type: none"> <li>Do not scale drawings. Dimensions govern.</li> <li>All dimensions are in millimetres unless noted otherwise.</li> <li>All dimensions shall be verified on site before proceeding with the work.</li> <li>P+P ARCHITECTS shall be notified in writing of any discrepancies.</li> <li>Any areas indicated on this sheet are approximate and indicative only.</li> <li>All individual elements as shown on the drawing to be made from single jointless fabricated formwork sections, no on-site joints.</li> </ol>	00	Title	dd/mm/yy	MP	<p>Design Consultant: <b>P+P ARCHITECTS</b> 27 Milford Mews SW16 2UA London, UK</p> <p>Client</p>	<p>Project <b>11 Highfield Mews</b> NW6 3GB London, UK</p>				
	00	Planning	09/06/2020	MP		<p>Title <b>Proposed Section</b></p>				
							<p>Project No. 000    Scale @ A2 1:50    Date 06/03/20    Originator MC    Number 119-A23    Revision 00</p>			
							<p> </p>			
							<p> </p>			
							<p> </p>			
Rev.	Reason For Issue	Date	Issue Reason	Chk	<p> </p>					

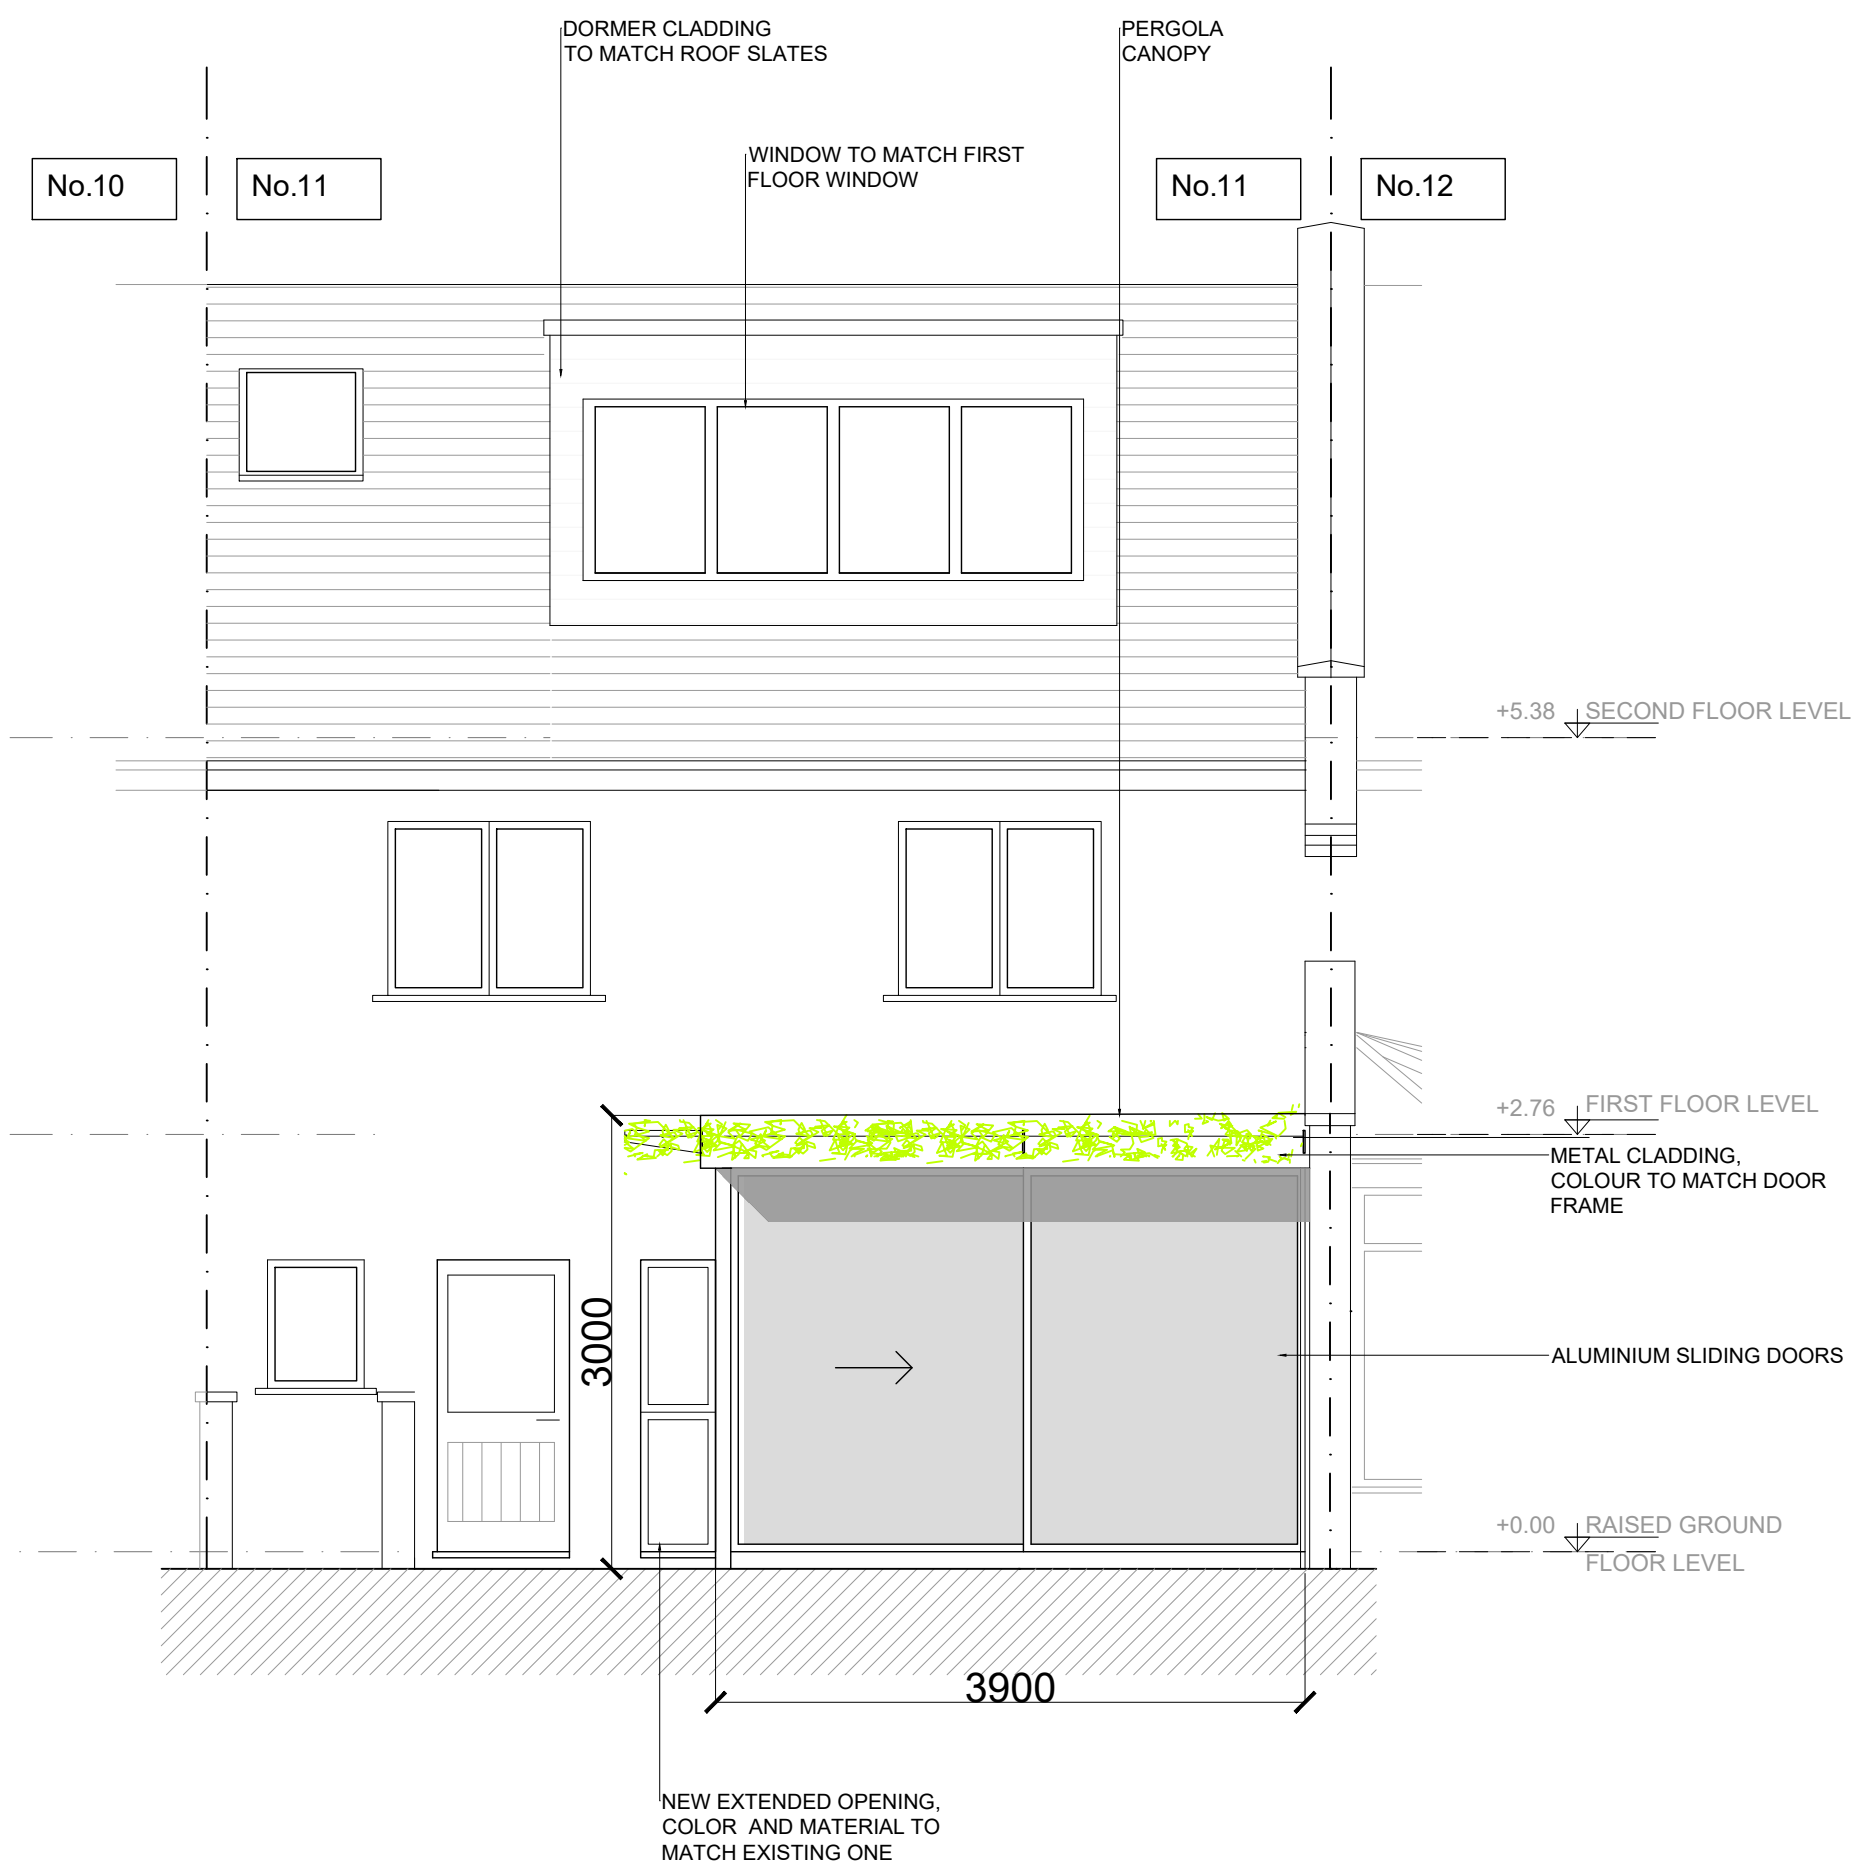

**01** Proposed Rear Elevation  
1:50

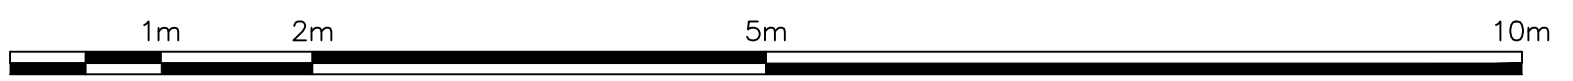

General Notes

1. Do not scale drawings. Dimensions govern.
2. All dimensions are in millimetres unless noted otherwise.
3. All dimensions shall be verified on site before proceeding with the work.
4. P+P ARCHITECTS shall be notified in writing of any discrepancies.
5. Any areas indicated on this sheet are approximate and indicative only.
6. All individual elements as shown on the drawing to be made from single jointless fabricated formwork sections, no on-site joints.

Rev.	Reason For Issue	Date	Issue Reason	Chk

00	Title	dd/mm/yyyy	MP
00	Planning	09/06/2020	MP


Design Consultant:	<b>P+P ARCHITECTS</b> 27 Milford Mews SW16 2UA London, UK
Client	

Project	<b>11 Highfield Mews</b> NW6 3GB London, UK				
Title	<b>Proposed Rear Elevation</b>				
Project No.	Scale @ A2	Date	Originator	Number	Revision
000	1:50	06/03/20	MC	119-A25	<b>00</b>