


NOTE:

These drawings are to be used for planning application purposes only.

This drawing should be cross referenced with the associated plans 4233/027 and 4233/028 and photographs.

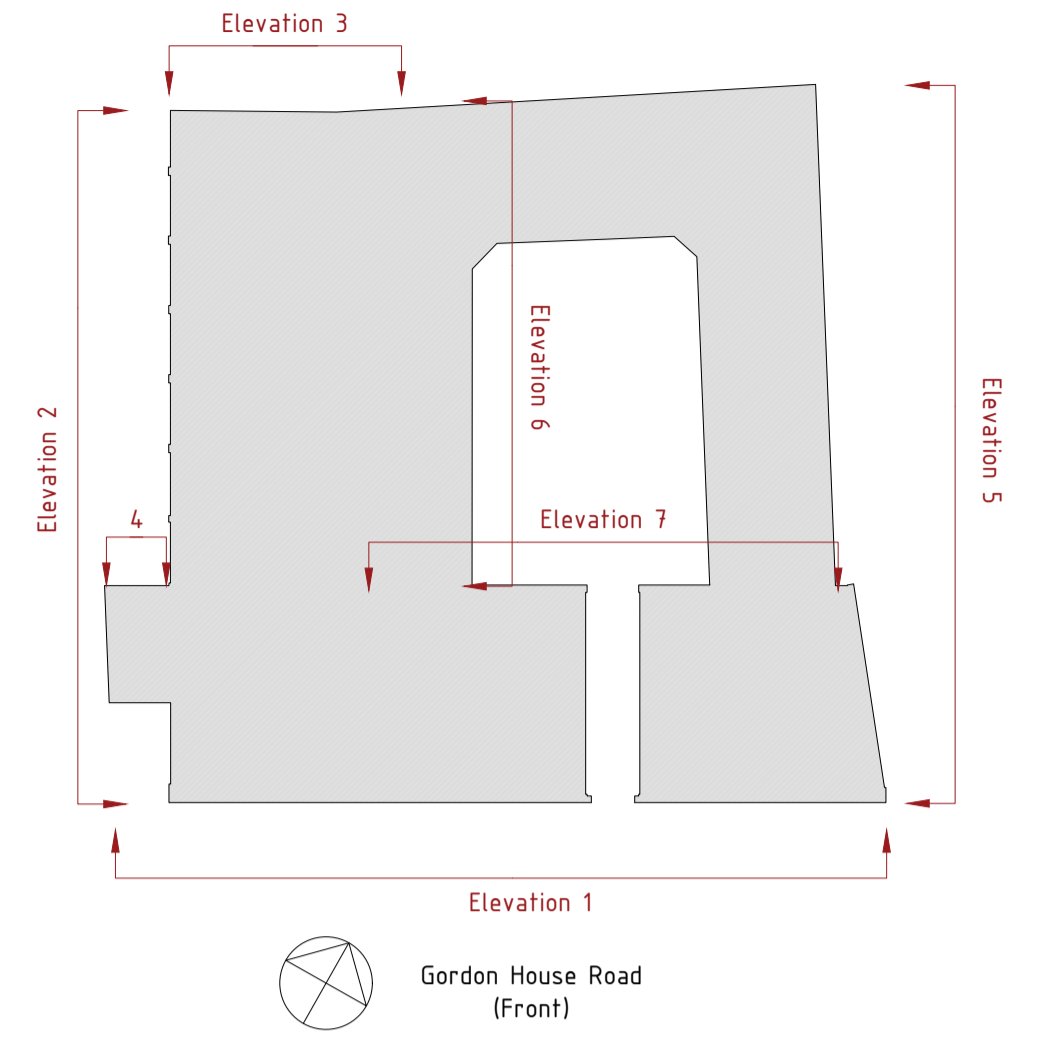


Elevation 1



Elevation 2



Elevation 3

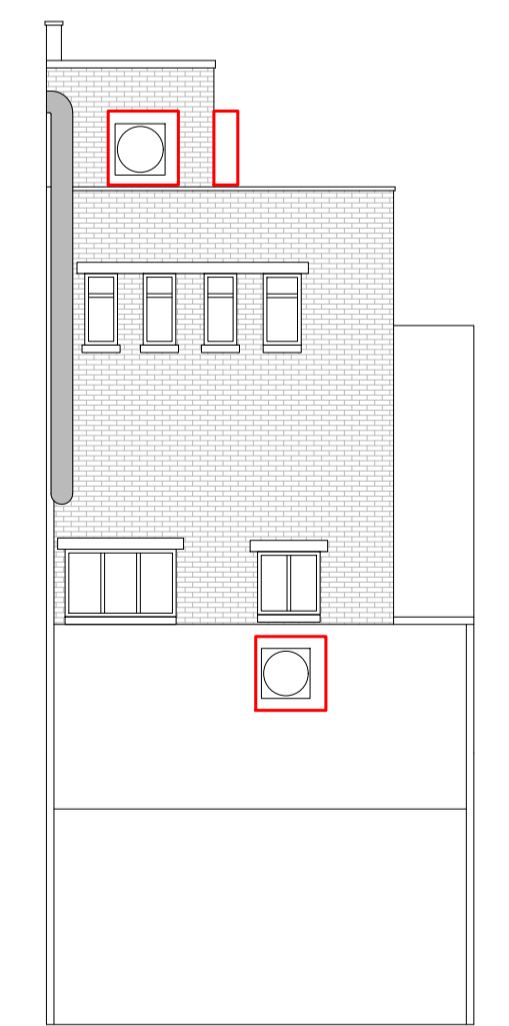

Elevation 4

A/C condenser units

Date 13/03/20	Drawn HB	Project Title Spectrum House	Drawing title Existing External A/C Units - Elevations	Client F55 Gospel S.a.r.l	Rev A	21/05/20	Condenser unit to Elevation 4	<p>WESTON ALLISON WRIGHT</p> <p>01604 491227 info@waw.co.uk www.waw.co.uk</p>	Drawing No. 4233/029	A1
	Checked JCW				Scale 1:100	Rev A	Project Spectrum			