

GENERAL NOTES.

All dimensions to be checked on site prior to commencement of any works, and/or preparation of any shop drawings.

Sizes of and dimensions to any structural elements are indicative only. See structural engineers drawings for actual sizes / dimensions.

Sizes of and dimensions to any service elements are indicative only. See service engineers drawings for actual sizes and dimensions.


This drawing to be read in conjunction with all other Architect's drawings, specifications and other Consultants' information.

All proprietary systems shown on this drawing are to be installed strictly in accordance with the Manufacturers/Suppliers recommended details.

Any discrepancies between information shown on this drawing and any other contract information or manufacturers/suppliers recommendations is to be brought to the attention of the Architect

DO NOT SCALE FROM THIS DRAWING.

NOTES.

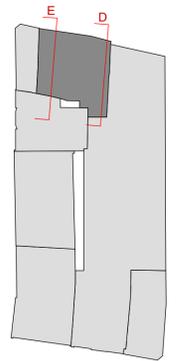

Key Plan



- Existing
- Proposed

22-23 Hand Court

48 Bedford Row

Bedford Row


22-23 Hand Court

46 Bedford Row

Bedford Row



1 Proposed Section D - through no. 48
Scale: 1:100

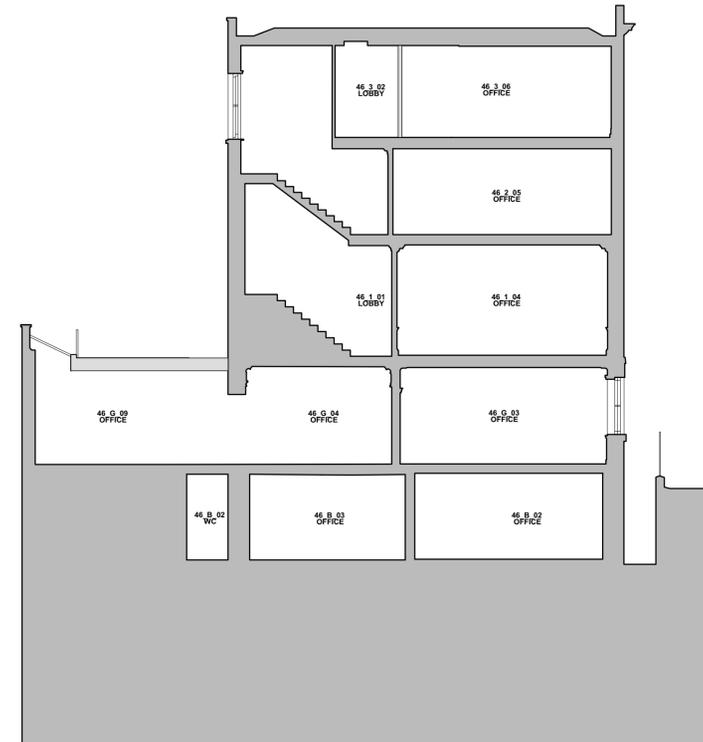

2 Proposed Section E - through no. 46
Scale: 1:100



B	Planning	29/05/2020
REVISION		DATE

Buckley Gray Yeoman

Studio 4.04 The Tea Building 56 Shoreditch High Street
London E1 6JJ T: 020 7033 9913 F: 020 7033 9914

CLIENT
SRG Holborn Limited

PROJECT
High Holborn Estate

DRAWING
**Proposed Sections
46-48 Bedford Row**

SCALE
1:100 @ A1 1:200 @ A3

DATE Nov. 2016	DRAWN BY WSO
-------------------	-----------------

DWG No. 1092_GS-02	REVISION B
-----------------------	---------------

DRAWING STATUS
PLANNING