


**Important Note**  
 While due care and attention is given to ensure all drawings, specifications and details are accurate, the Client is responsible for checking and verifying all dimensions, details, quantities and specifications. The Client shall be responsible for any errors or omissions. 


**© Copyright**  
 The copyright in all designs, drawings, reports, models, specifications, lists of materials, calculations and any other documents prepared by CBS Architectural Limited is the property of CBS Architectural Limited. No part of these documents may be reproduced, stored in a retrieval system, or transmitted in any form or by any means, electronic, mechanical, photocopying, recording, or by any information storage and retrieval system, without the prior written permission of CBS Architectural Limited. The Client shall be responsible for any errors or omissions. 

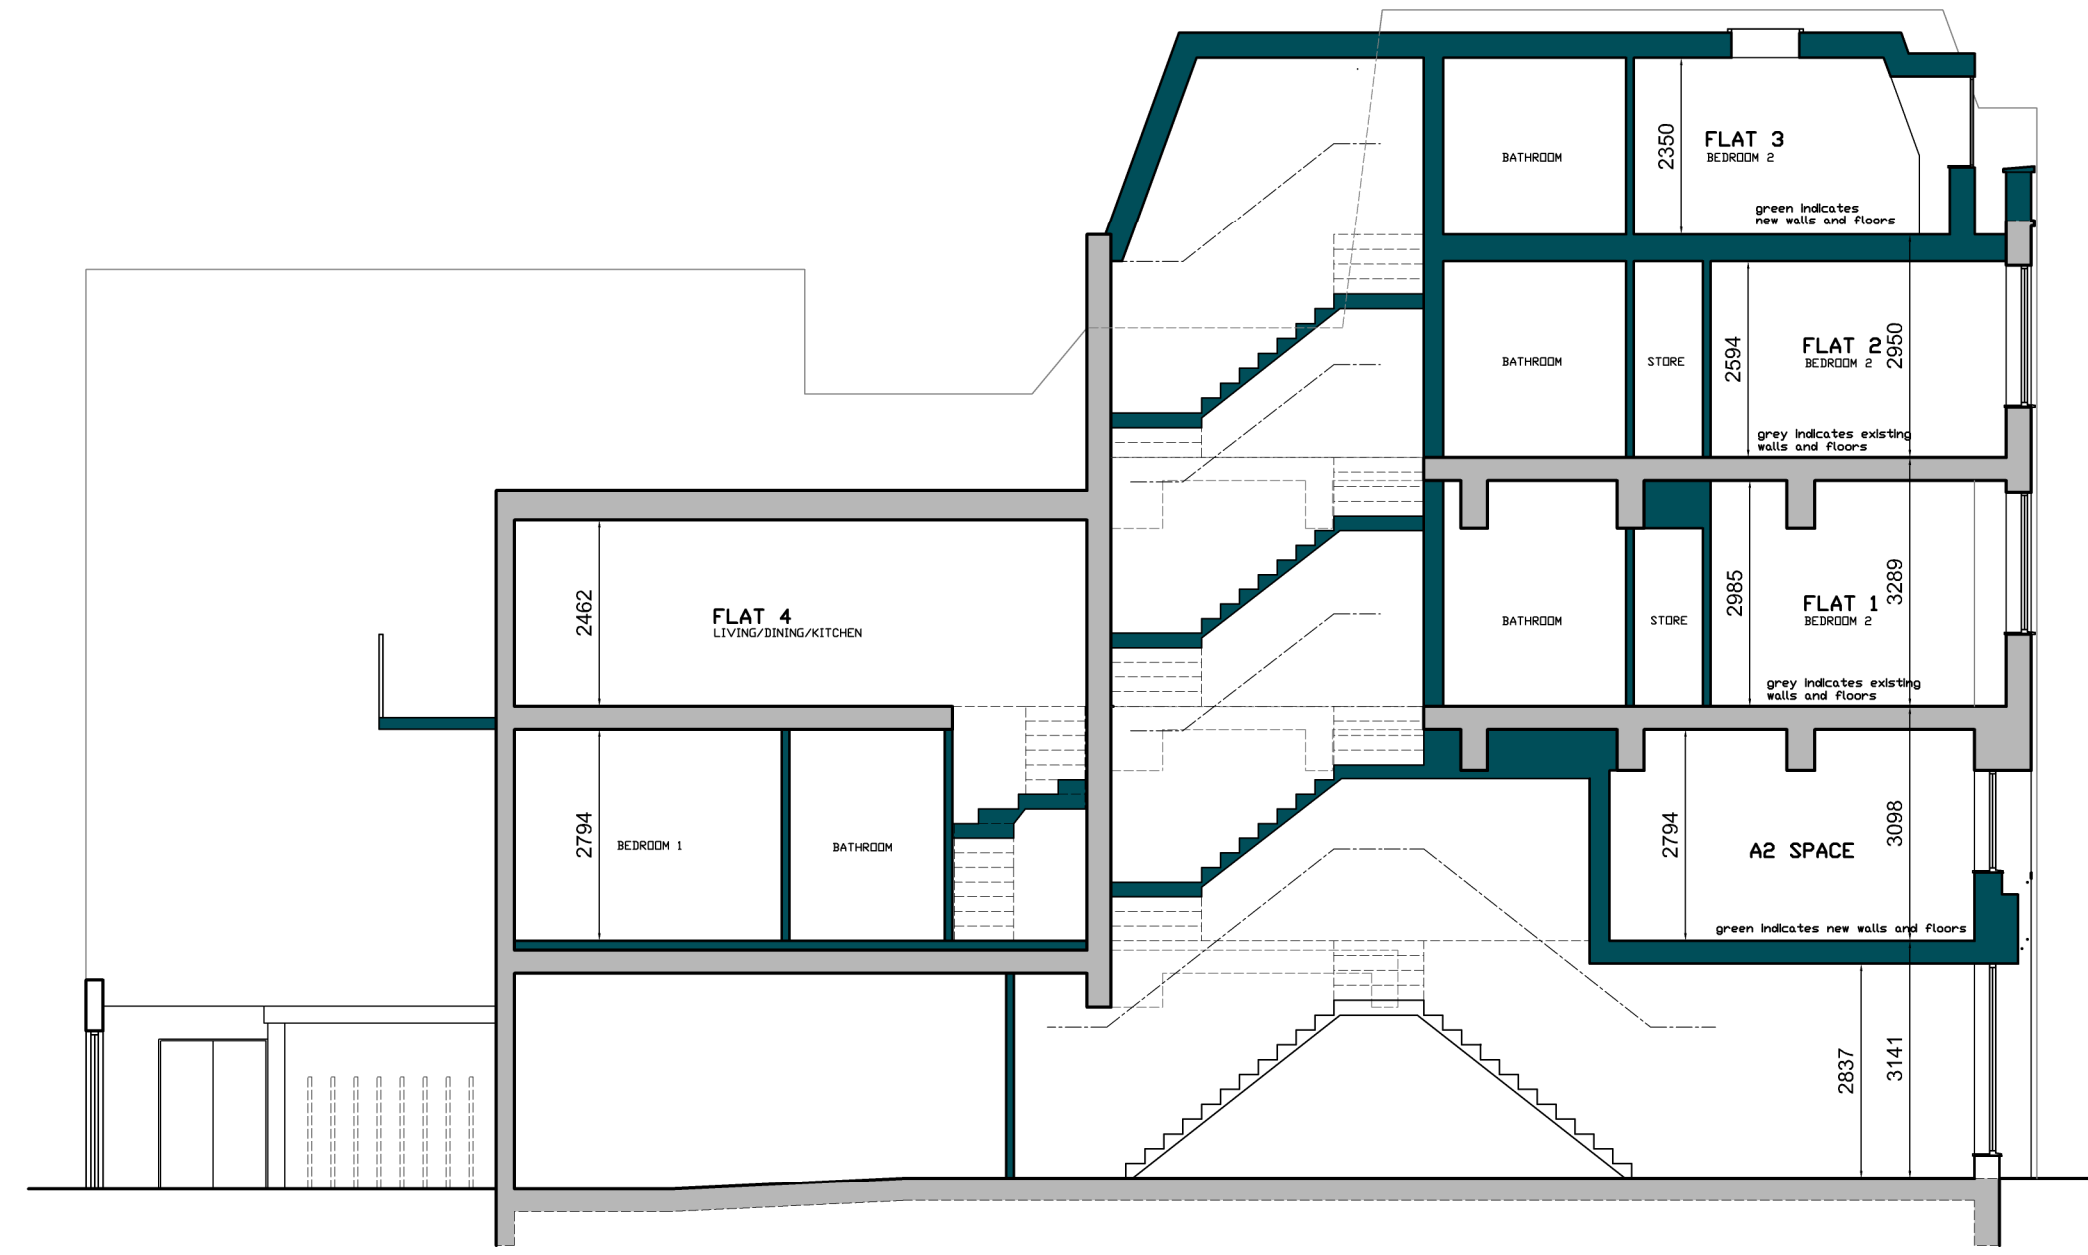


Proposed Section A-A Scale 1/100



Proposed Section B-B Scale 1/100

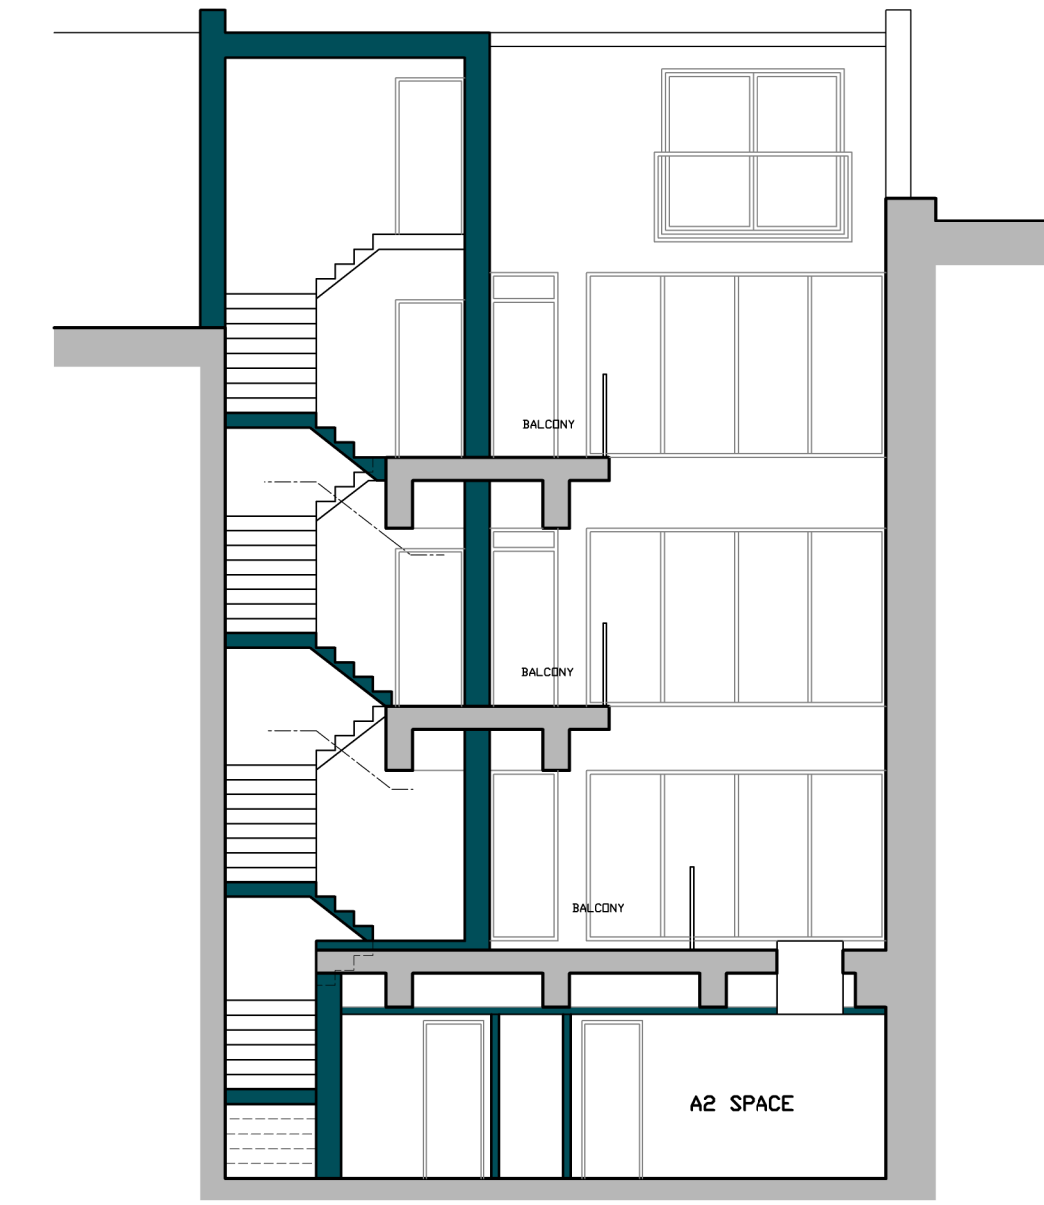

Proposed Section C-C Scale 1/100

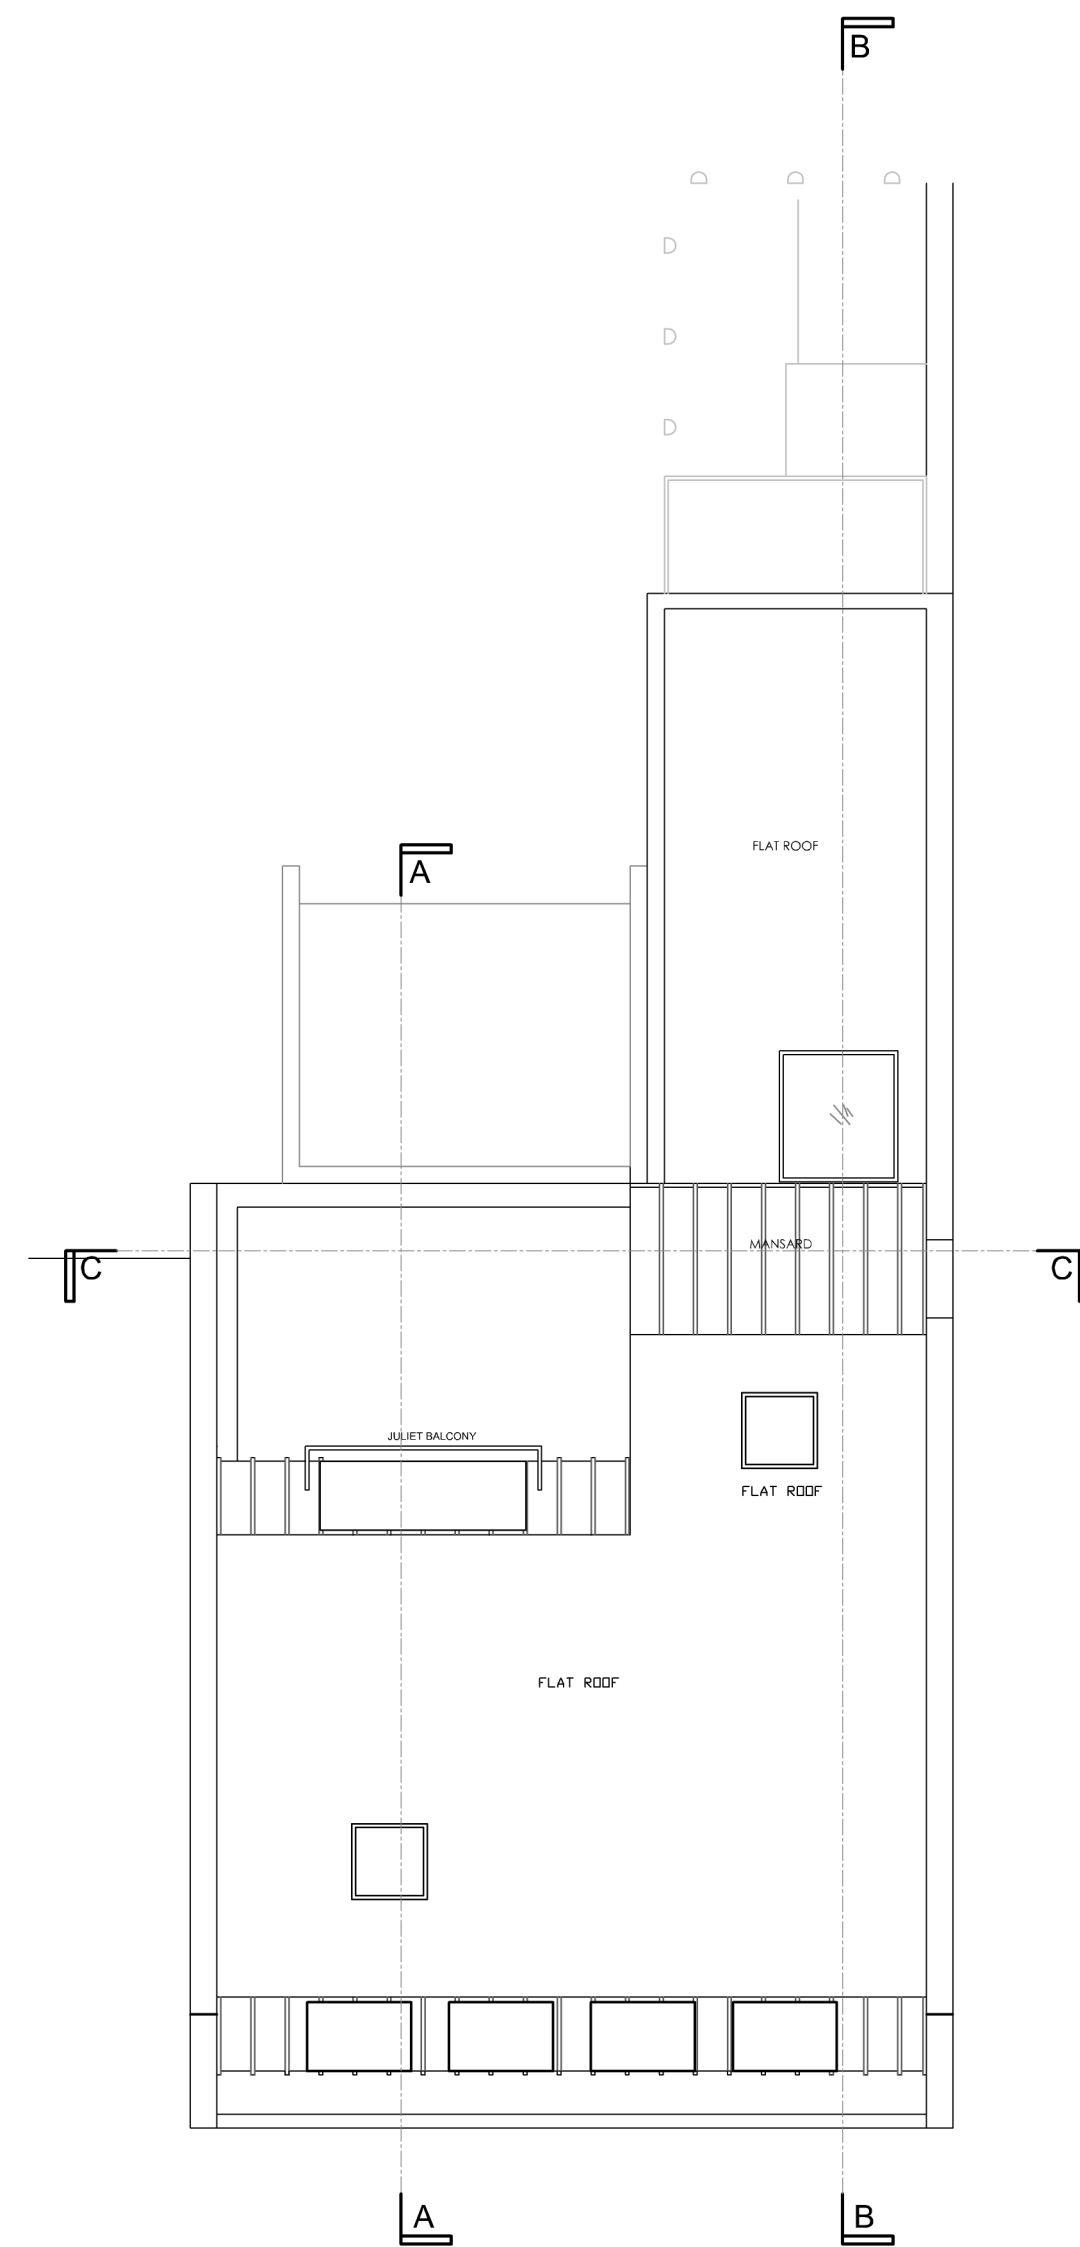

Proposed Roof Plan Scale 1/100



Proposed Rear Elevation Scale 1/100



Proposed Front Elevation Scale 1/100

Rev	Date	Notes