


© This drawing is protected by the Copyright Designs and Patent Act 1988 and must not be reproduced in any form, in part or in whole, without the consent of Crawford & Gray Architects.
 All levels, setting out and dimensions must be checked on site by the contractor and any apparent discrepancies reported to the Architect before work is put in hand.
 This drawing is not to be scaled. It must be read in conjunction with the relevant specification clauses.

Rev:	Revision note:	Date:	Initial:	Checked:

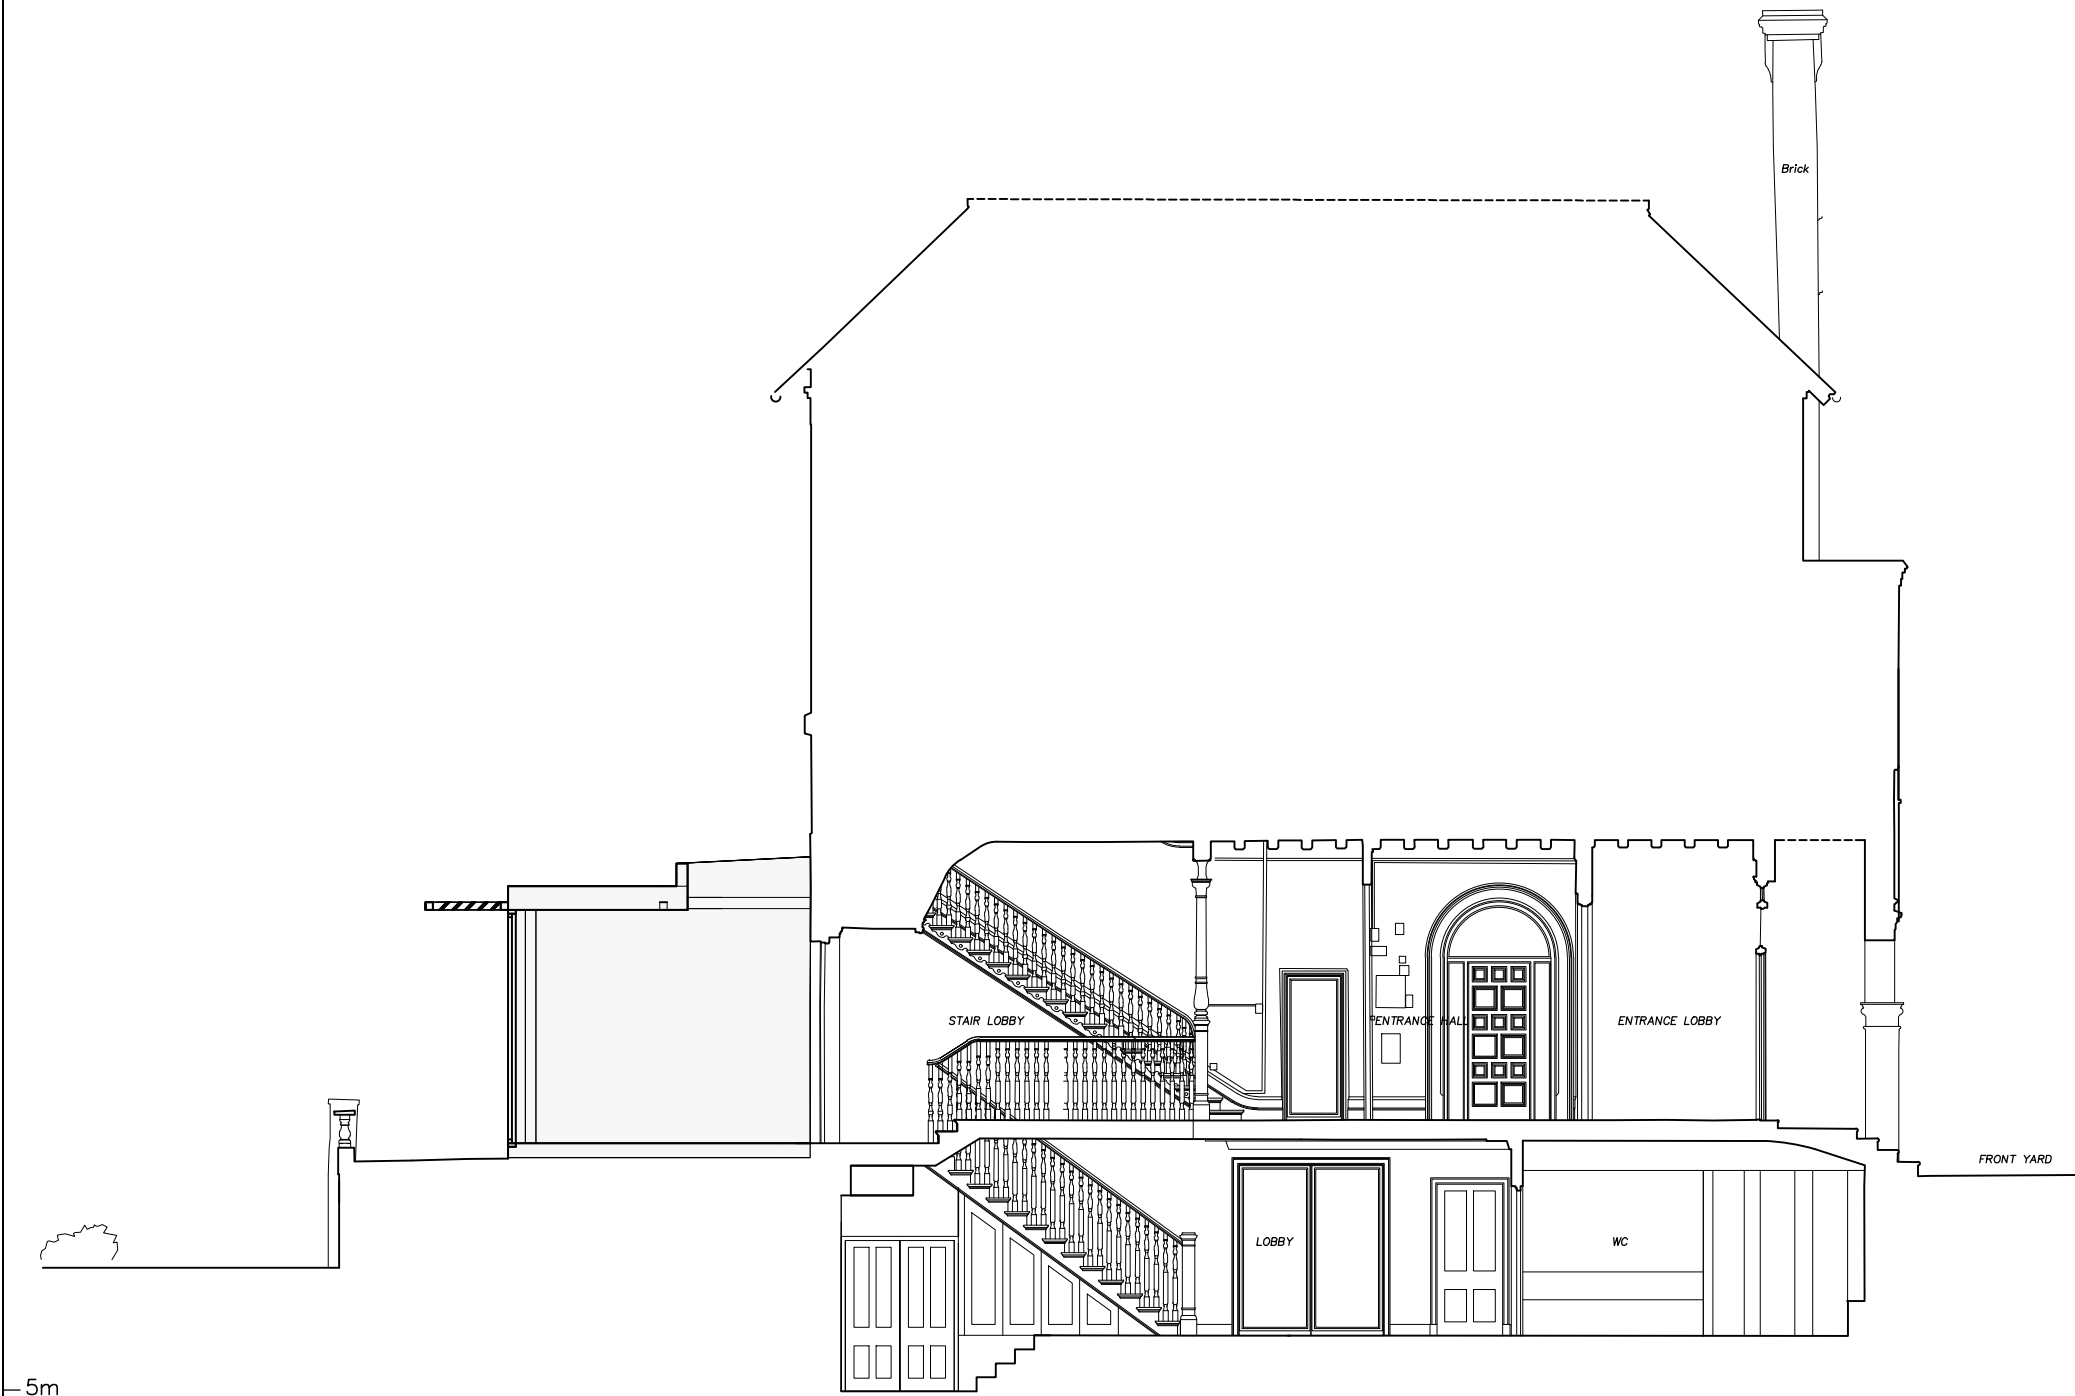

SECTION AA

Datum 95.00 Above Site Datum



Datum 97.00 Above Site Datum

SECTION CC

Crawford and Gray Architects Ltd			
7 Marylebone Lane, London, W1U 1DF T: 020 7221 5966 W: www.crawfordandgray.co.uk E: info@crawfordandgray.co.uk			
Client:	Devonshire House School	Proposed Section AA & CC	
Project:	69 Fitzjohns Avenue London NW3	1:50@A1/ 1:100@A3	26.02.2020
Drawn by:	eg	Checked by:	421.05
Rev:	C		