


KEY

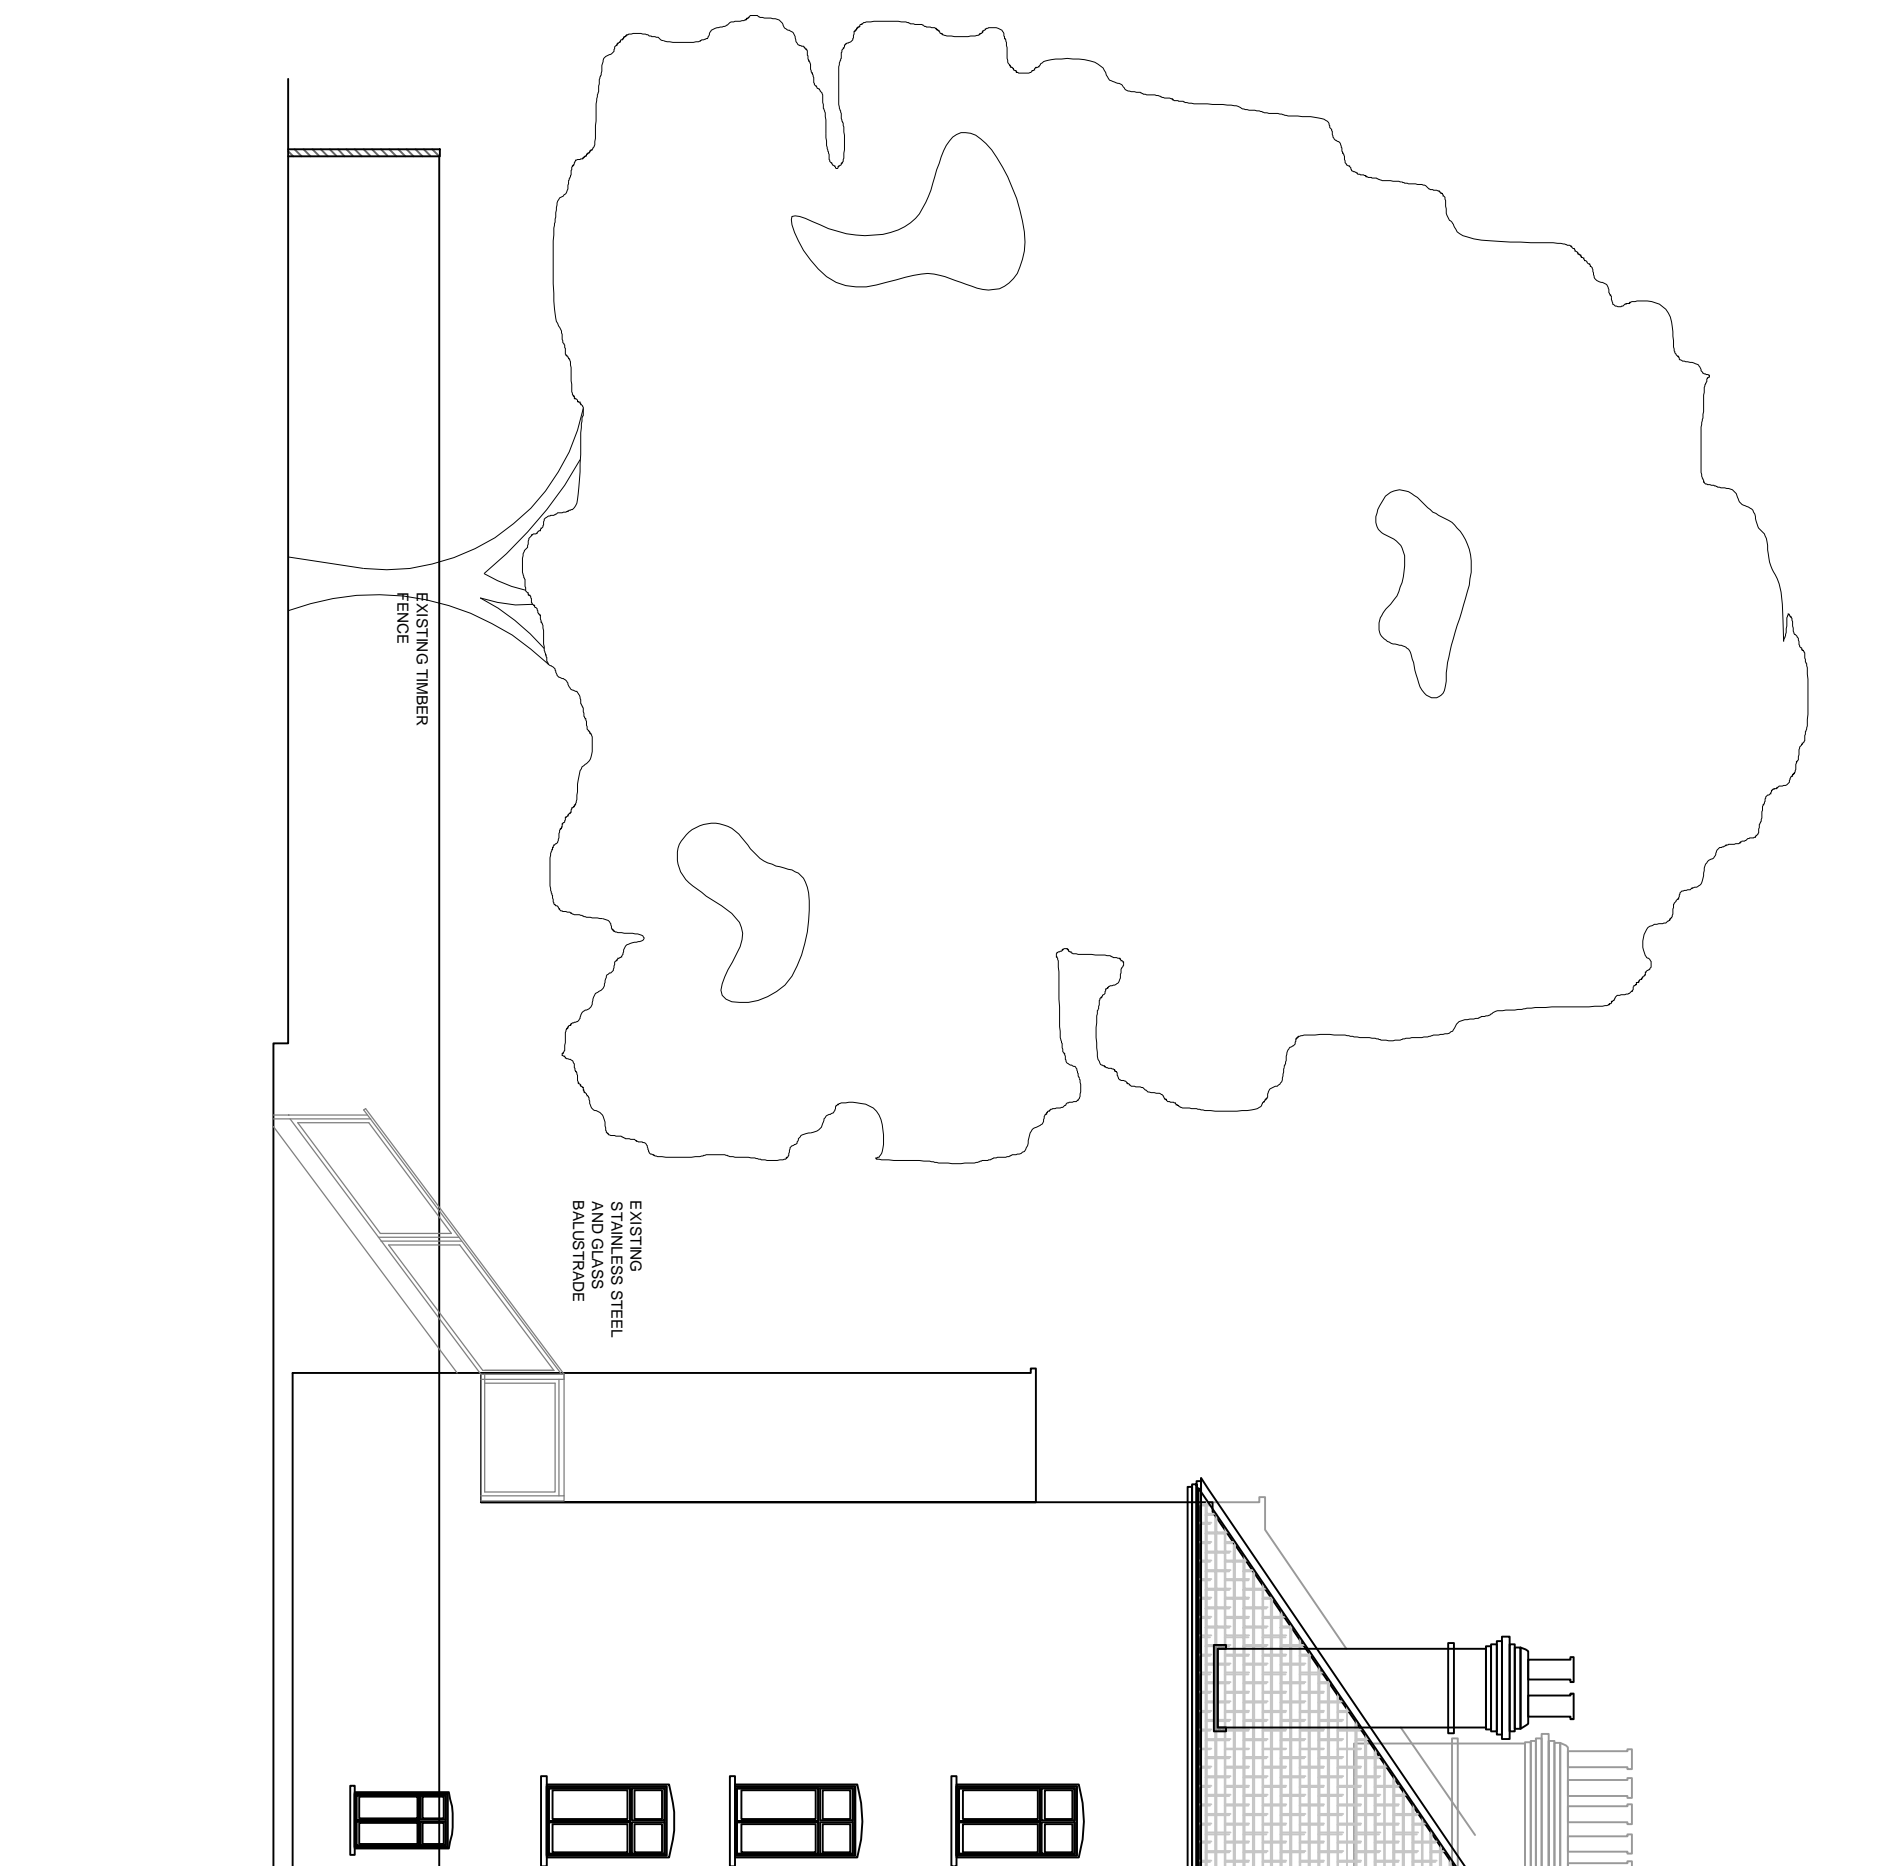

NOTES
1. Do not scale from the drawing
2. Report all drawing errors, omissions and discrepancies to the architect
3. Report all drawing errors, omissions and discrepancies to the architect

KASIA WHITEFIELD DESIGN

KASIA WHITEFIELD@GMAIL.COM
TEL: 07885058383

JOB
23 TANZA ROAD, FLAT 1
LONDON NW3 2UA
TITLE
SIDE ELEVATION AS EXISTING

DATE	SCALE	STATUS
2020.05.28	1:100@A3	PLANNING
PROJECT NO.	DRAWING NO.	REVISION
TR23	05	