


REVISIONS	
REV DATE	REVISION NOTES:

KEY

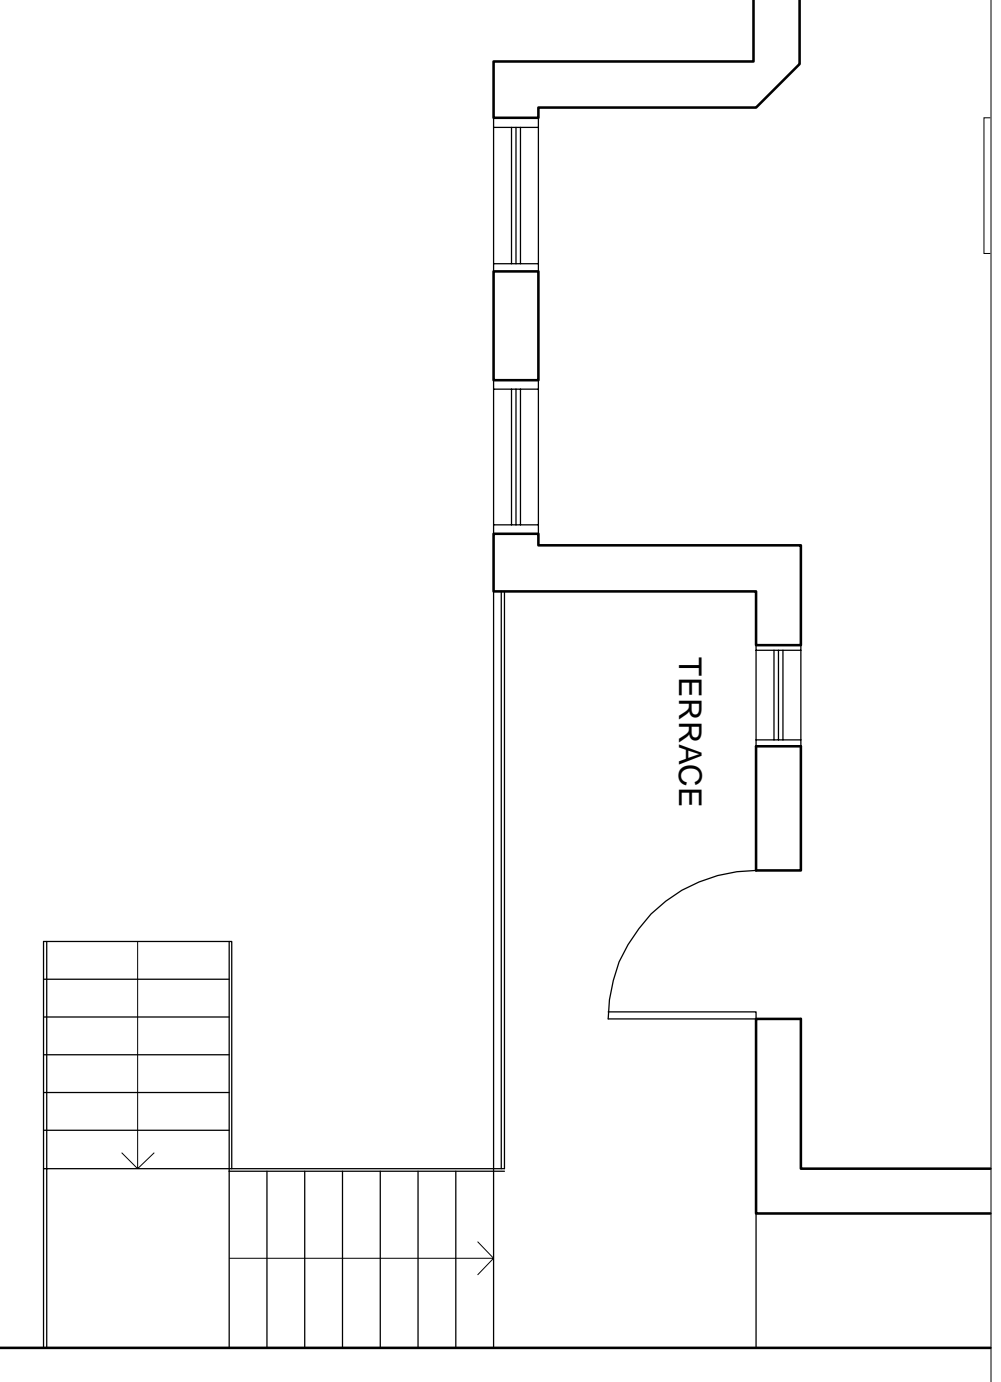


REAR GARDEN

GROUND FLOOR LEVEL



EXAMPLE OF PROPOSED RAILINGS

PROPOSED NEW
METAL
BALUSTRADE
(PAINTED BLACK)

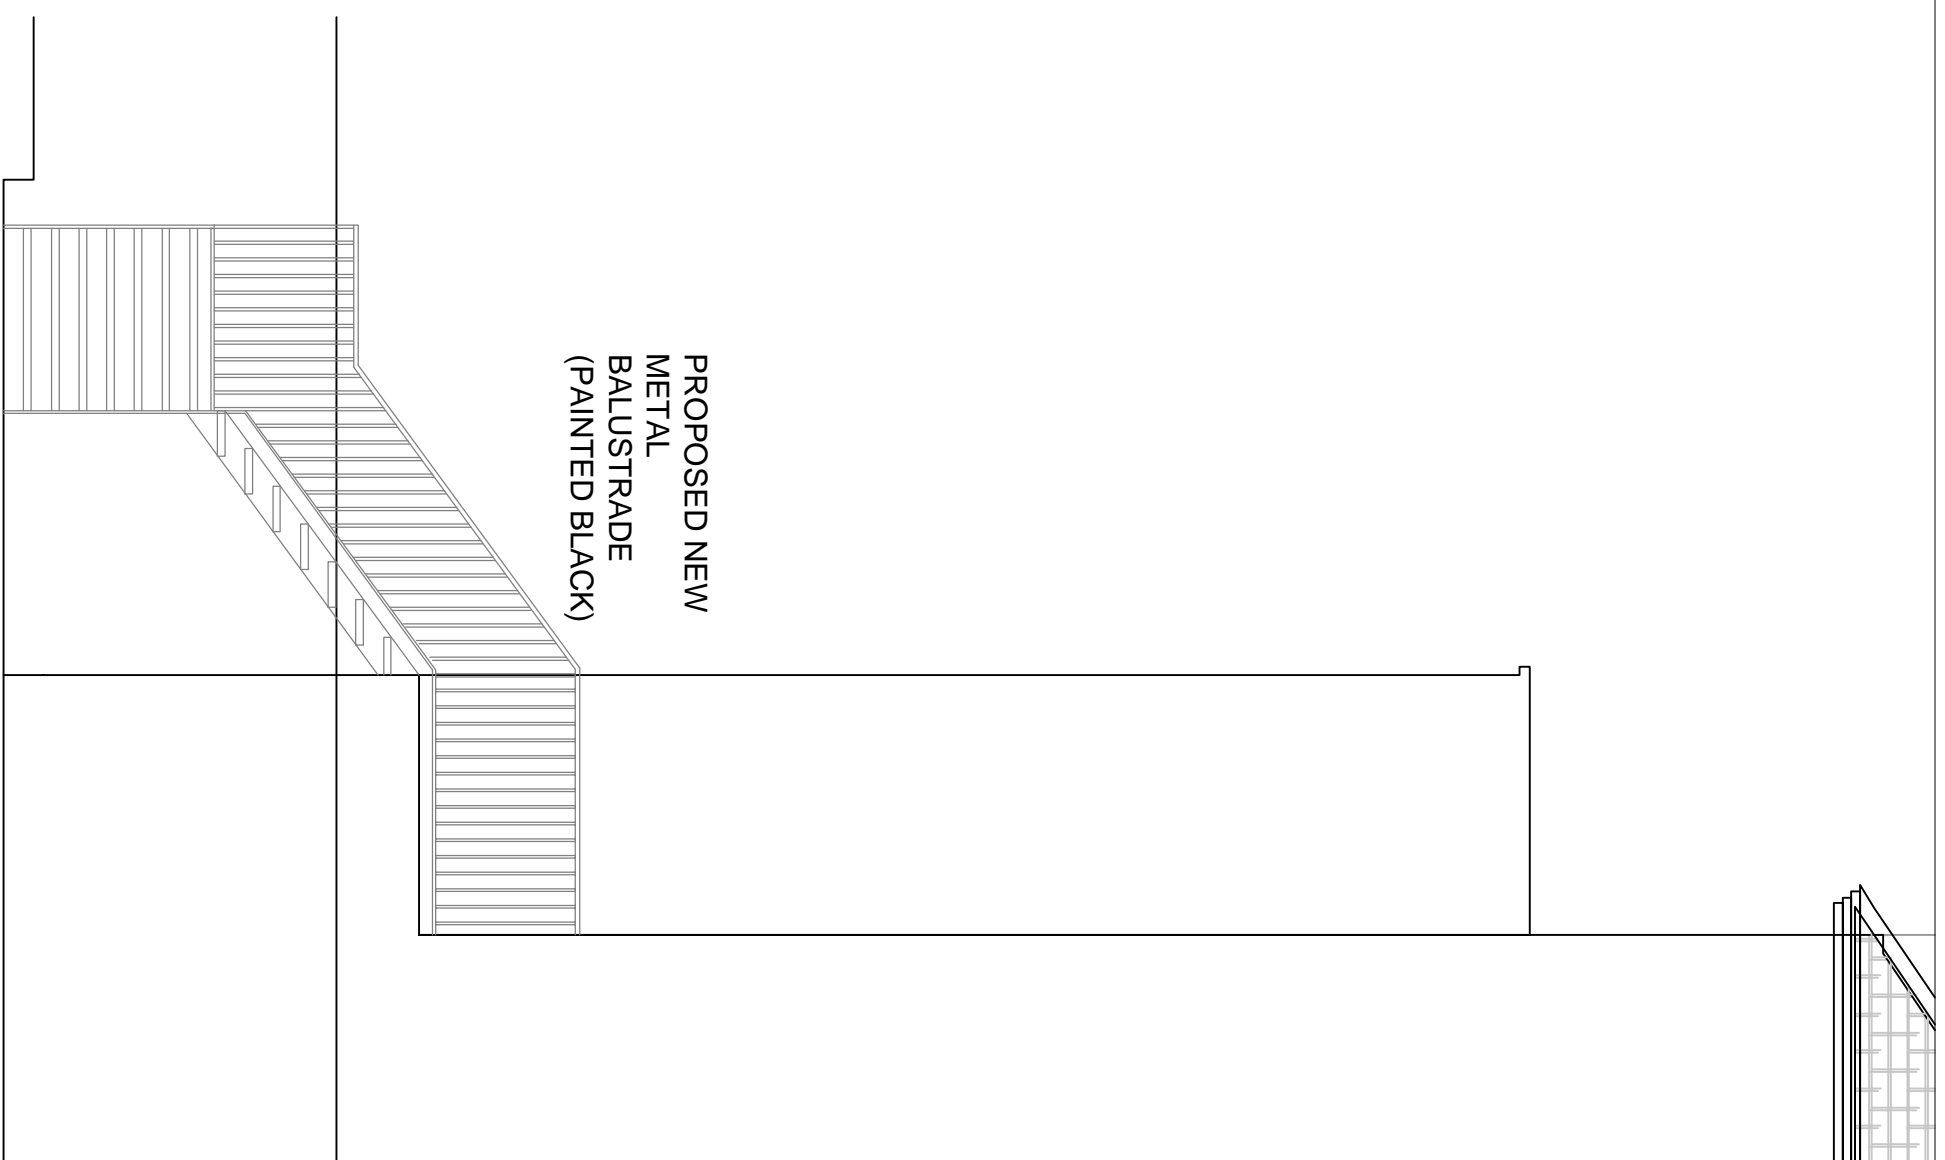

NOTES
1. Do not scale from this drawing for site by the contractor and any dimensions to be responsible to the contractor.
2. Report all drawing errors, omissions and discrepancies to the architect/designer.

KASIA WHITEFIELD DESIGN

KASIA WHITEFIELD@GMAIL.COM
M: 07885058383

JOB
23 TANZA ROAD, FLAT 1
LONDON NW3 2UA
TITLE
BALCONY AND STAIRS
PLAN & SIDE ELEVATION AS PROPOSED

DATE	SCALE	STATUS
2020.05.26	1:100@A3	PLANNING
PROJECT NO.	DRAWING NO.	REVISION
TR23	08	