

28 Redington Road.

London

Plan A. Arboricultural Constraints.
BS:5837 (2012)

SCALE :
1 : 500

DATE :
15/08/2019


MAP FILE REFERENCE :
Jinny Blom

Pear Technology Services Ltd. Email info@peartechology.co.uk
Maps based on Ordnance Survey MasterMap or 1:25000 Mid-scale data
with the permission of the Controller of HMSO. © Crown Copyright



LEGEND

- Root Protection Area
- Category A Tree canopy
- B
- C
- U
- Canopy of tree growing from neighbouring garden.
- Lawn
- Bramble Patch
- Raised bank

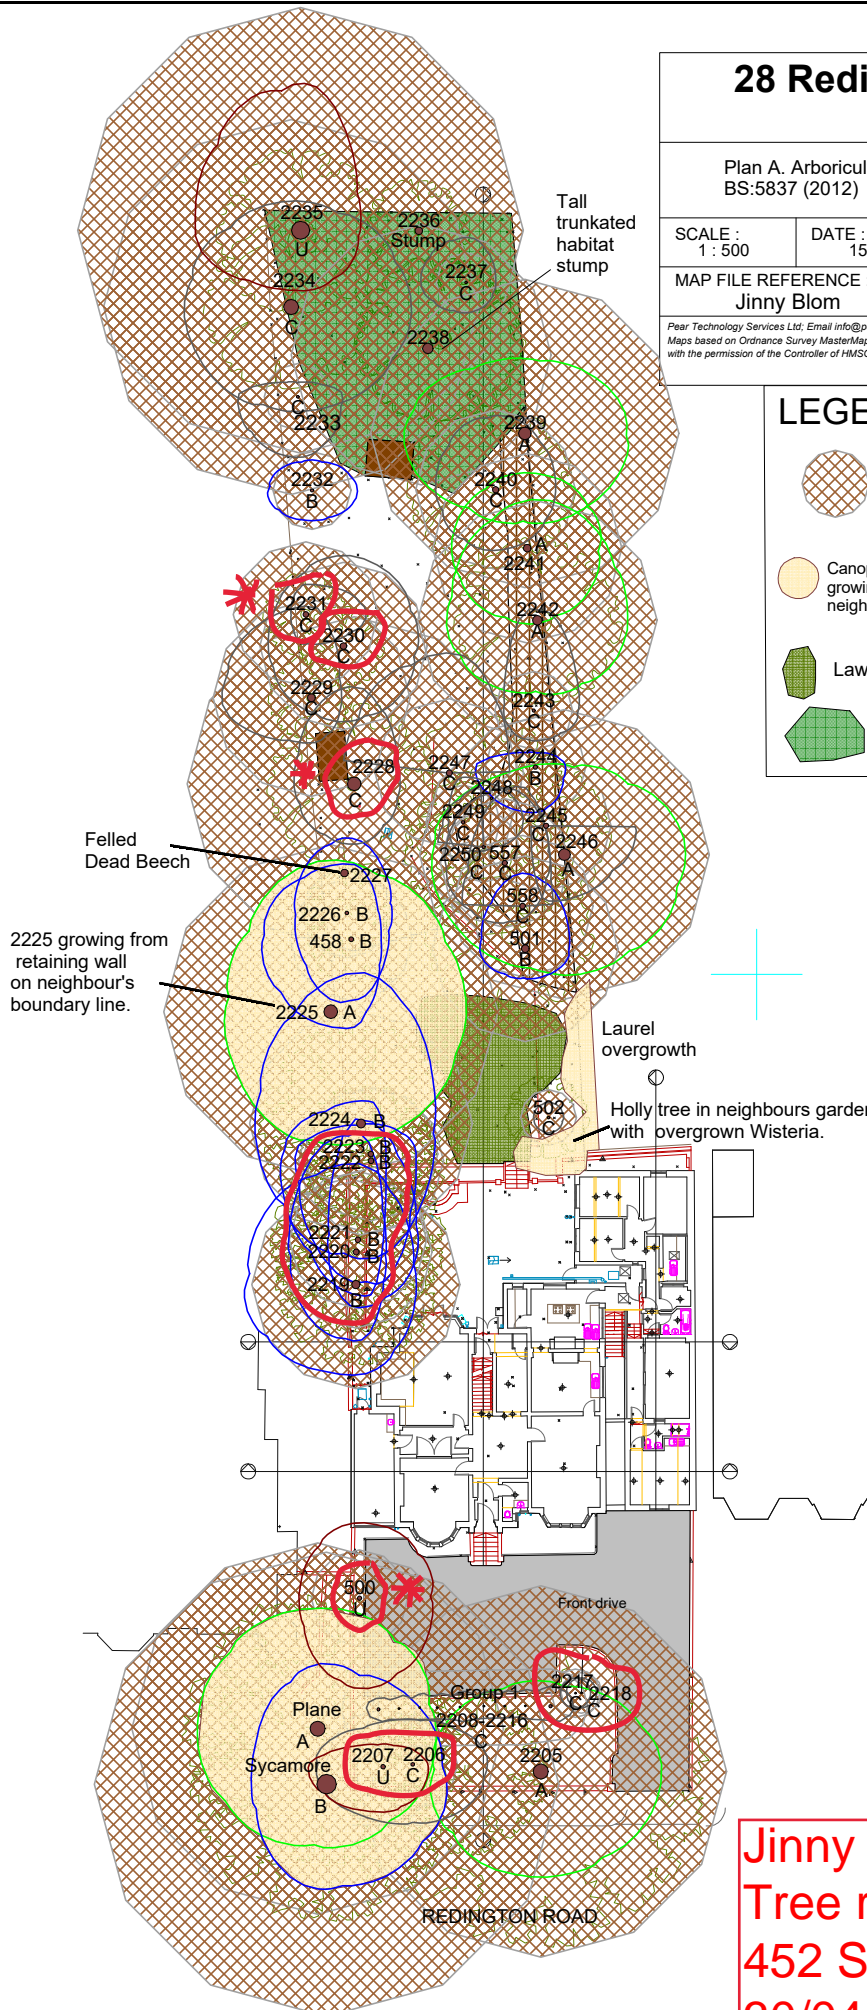

Jinny Blom Landscape
Tree removal markup
452 SK010
30/04/20
For Discussion only