


22 Harley Road

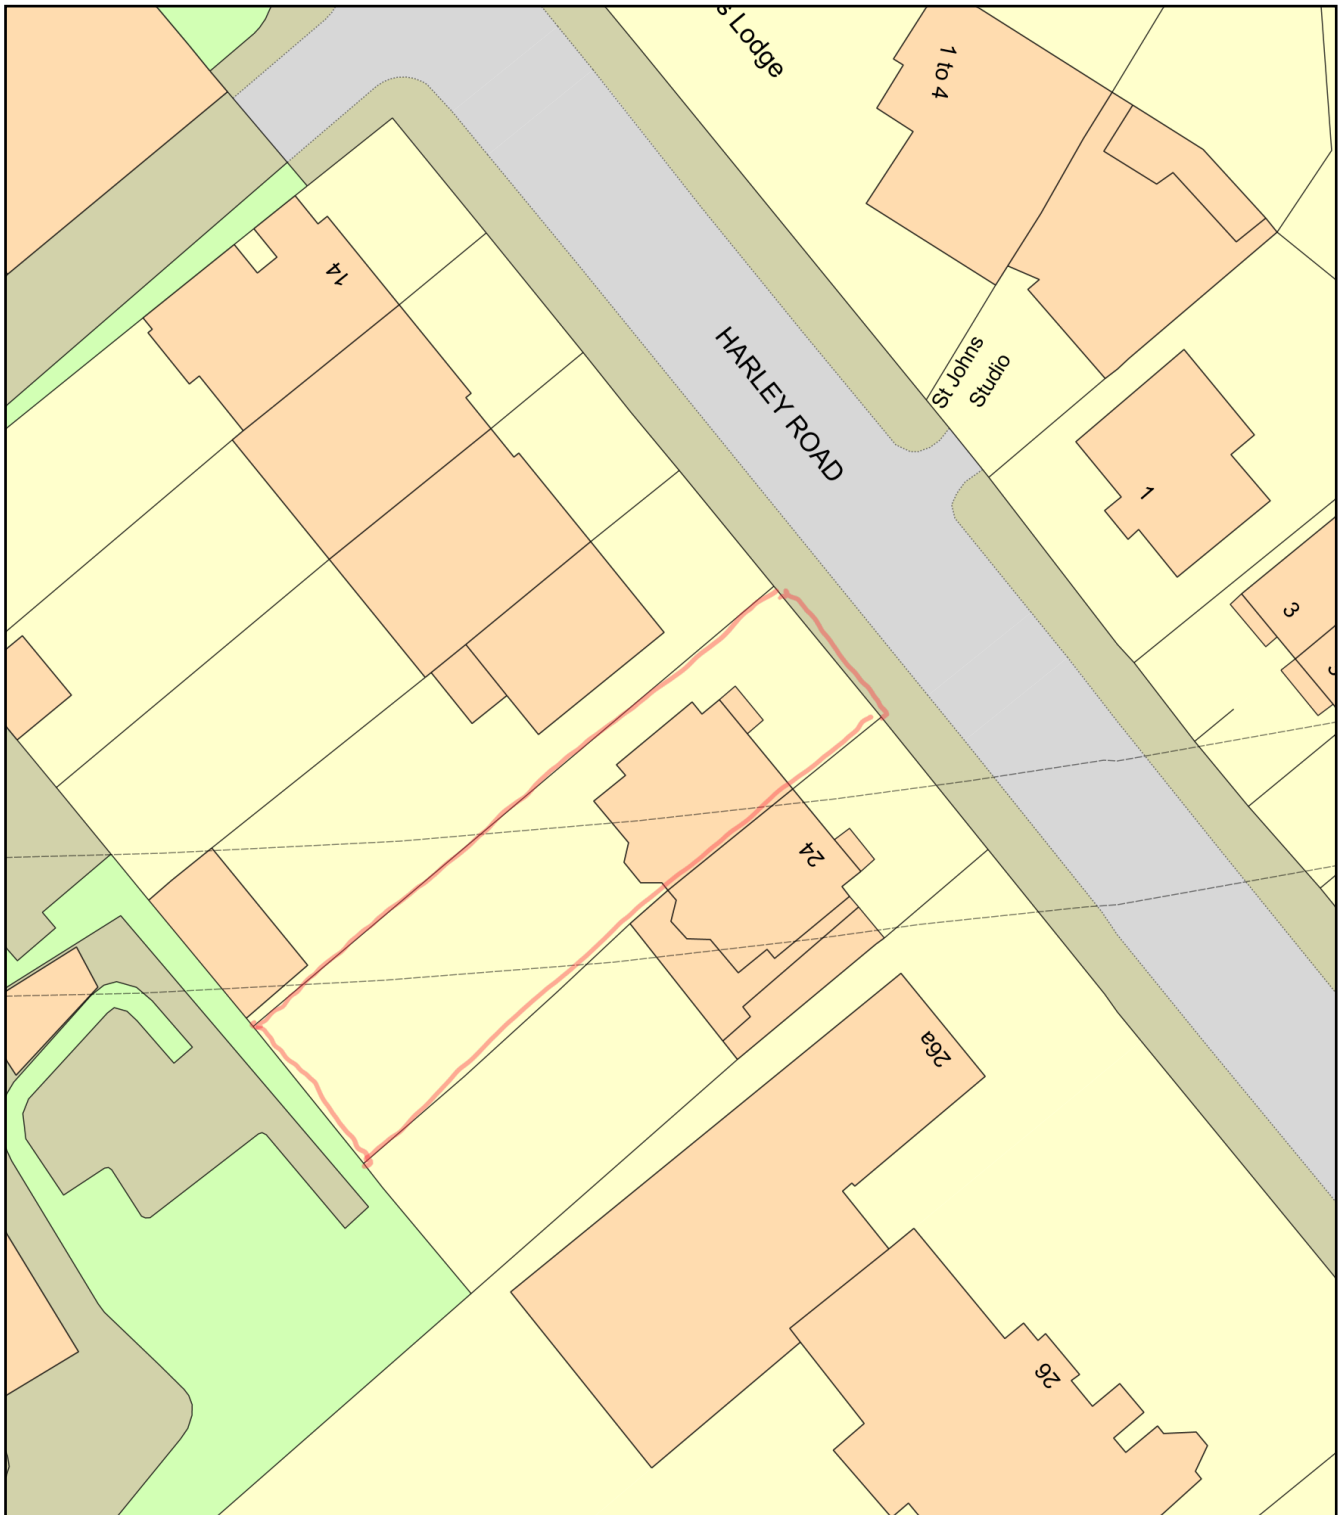

0 20
Metres



Plan Produced for: Andrzej Michalik
Date Produced: 30 Aug 2019
Plan Number/Project ID: TQRQM19242094403936
Scale: 1:500 @ A4