


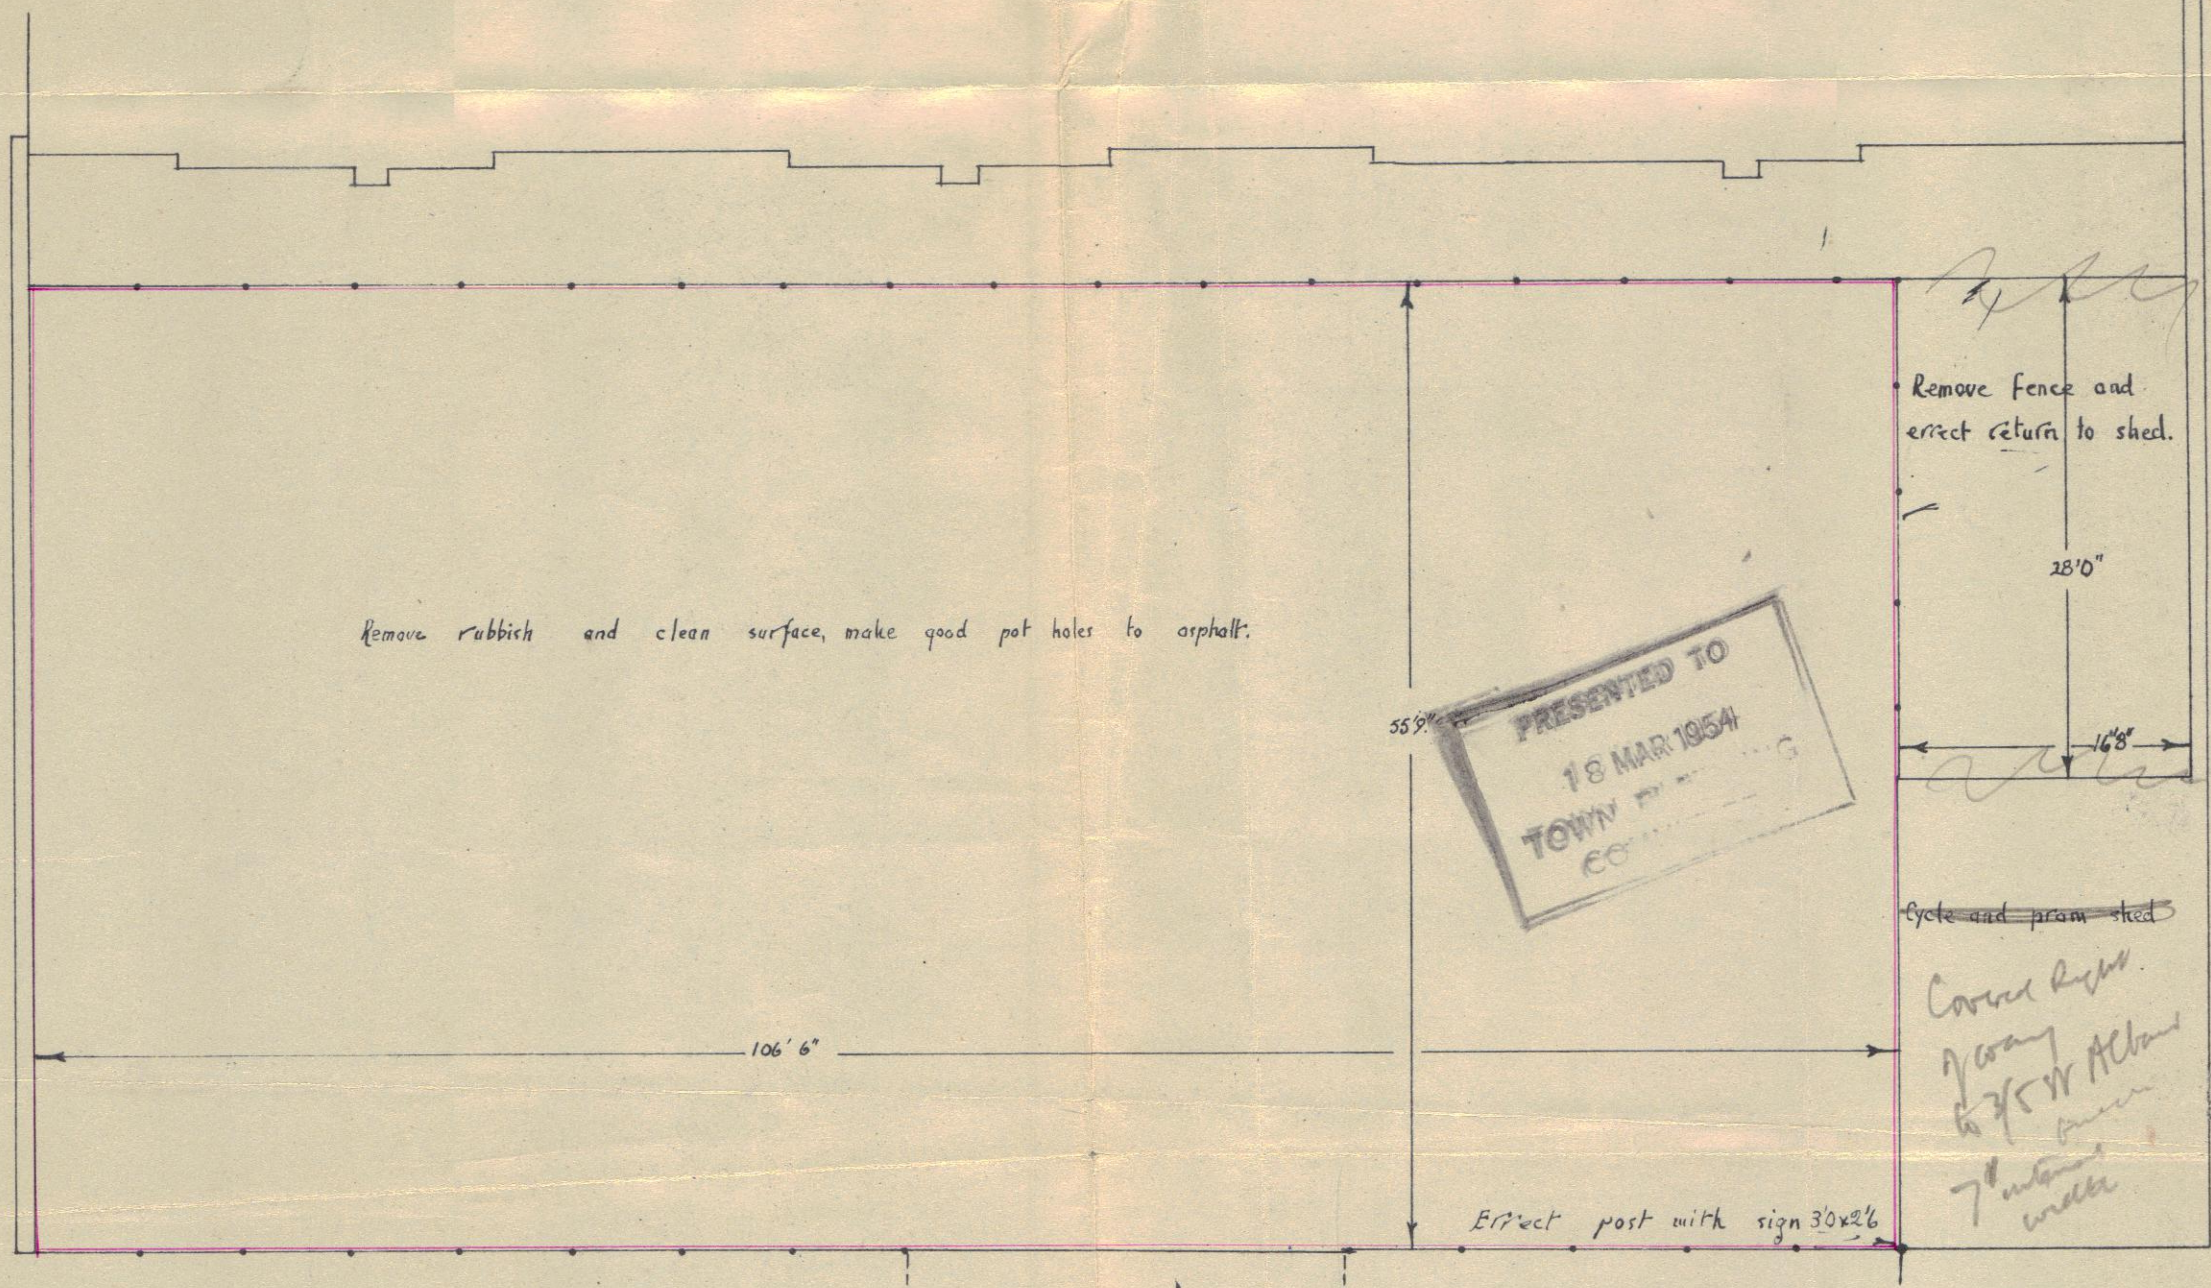

Construct 25'0 footway crossover

BALDWIN'S GARDENS

SHOW 7446	
23 JUL 1952	
SEC.	REF TO
ACK'D	

SCALE: 11 FEET TO 1 INCH

PREPARED FOR
THE CENTRAL CAR PARK Co.
81, RED LION SQUARE, W.C.1.
BY
F. D. GOSLING.
8, WILTON CRES. KNIGHTSBRIDGE,
S.W. 1

PROPOSED CAR PARK ON VACANT SITE
BALDWIN'S GARDENS, HOLBORN, W.C.1.