
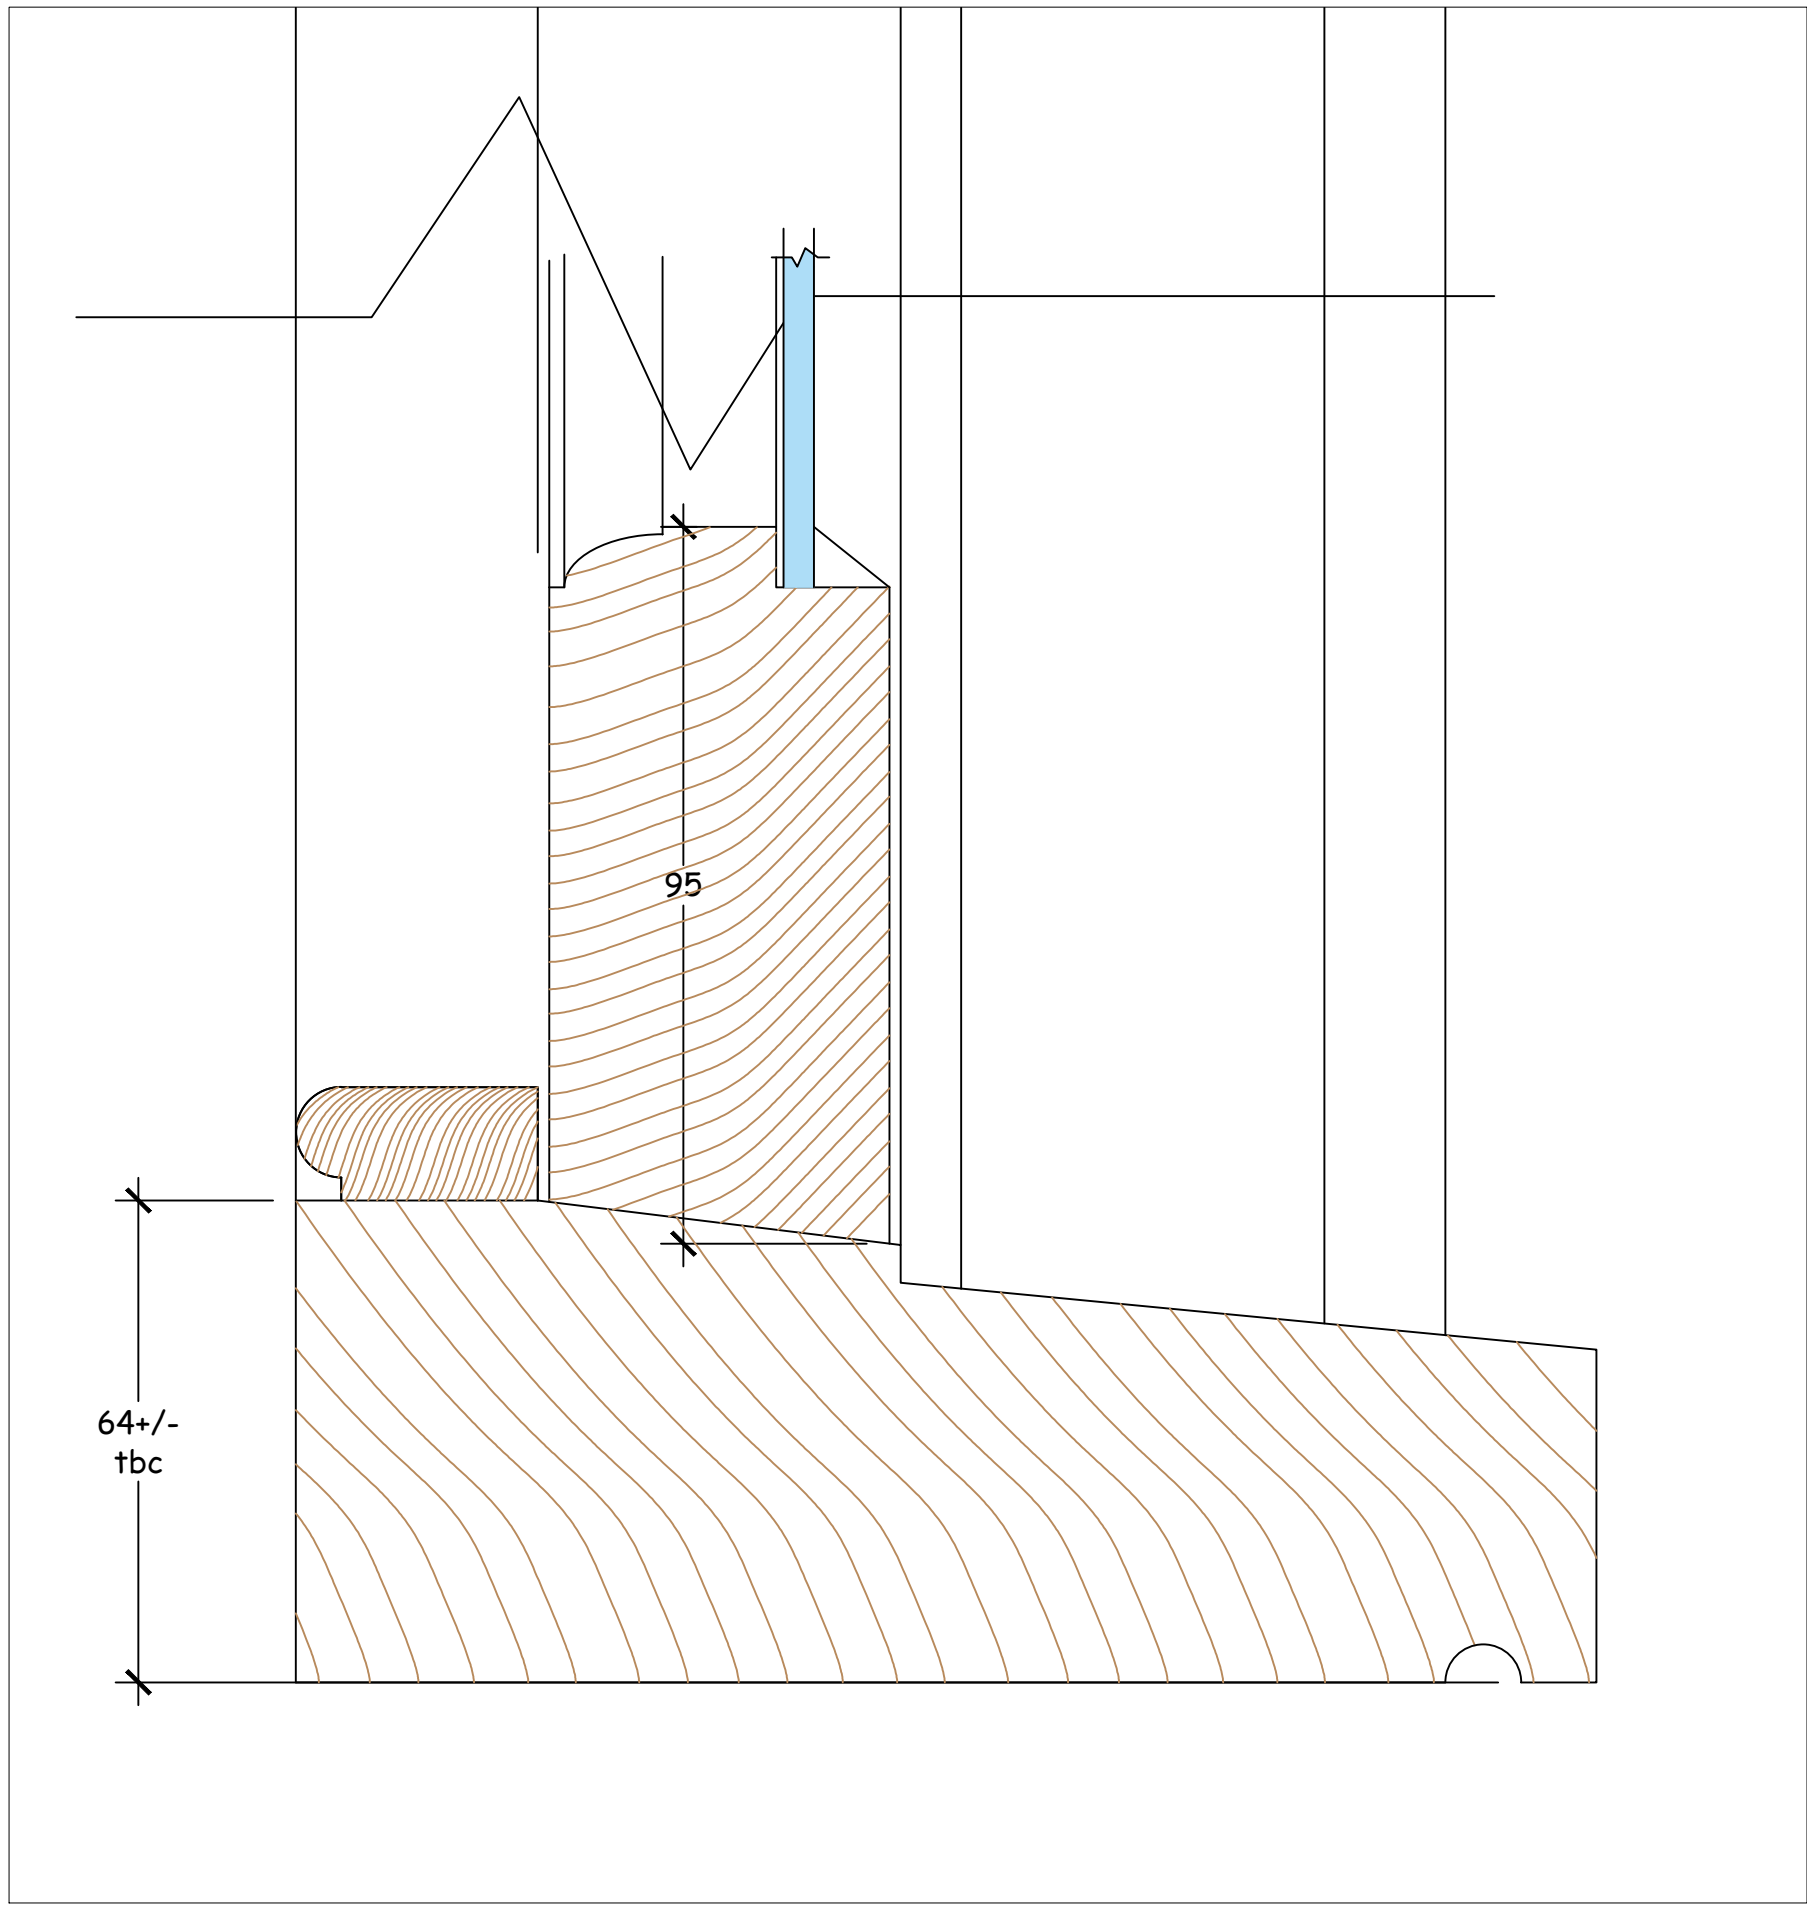
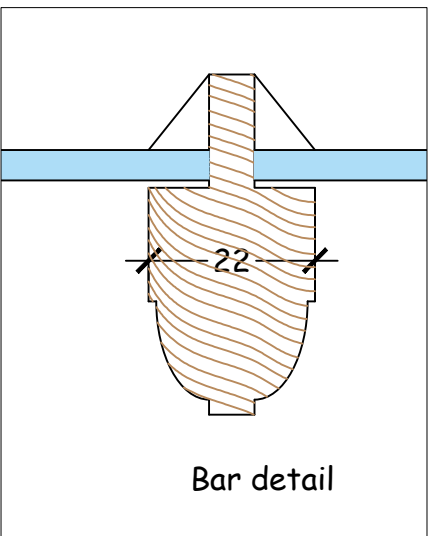


Scale 1:2

All details to be accurately copied
when carrying out a full site survey,
where sashes have horns these are
to be as existing.

Box frame and sashes to be constructed
from Accoya with Sapele cills.
Ironmongery to match existing.
Glass in new sashes to be 4mm float or
cylinder to match existing (toughened for
safety where possible).

Repairs to be carried out with Accoya &
Sapele, glass to be reused where possible,
any new glass to match existing (toughened
for safety where possible).

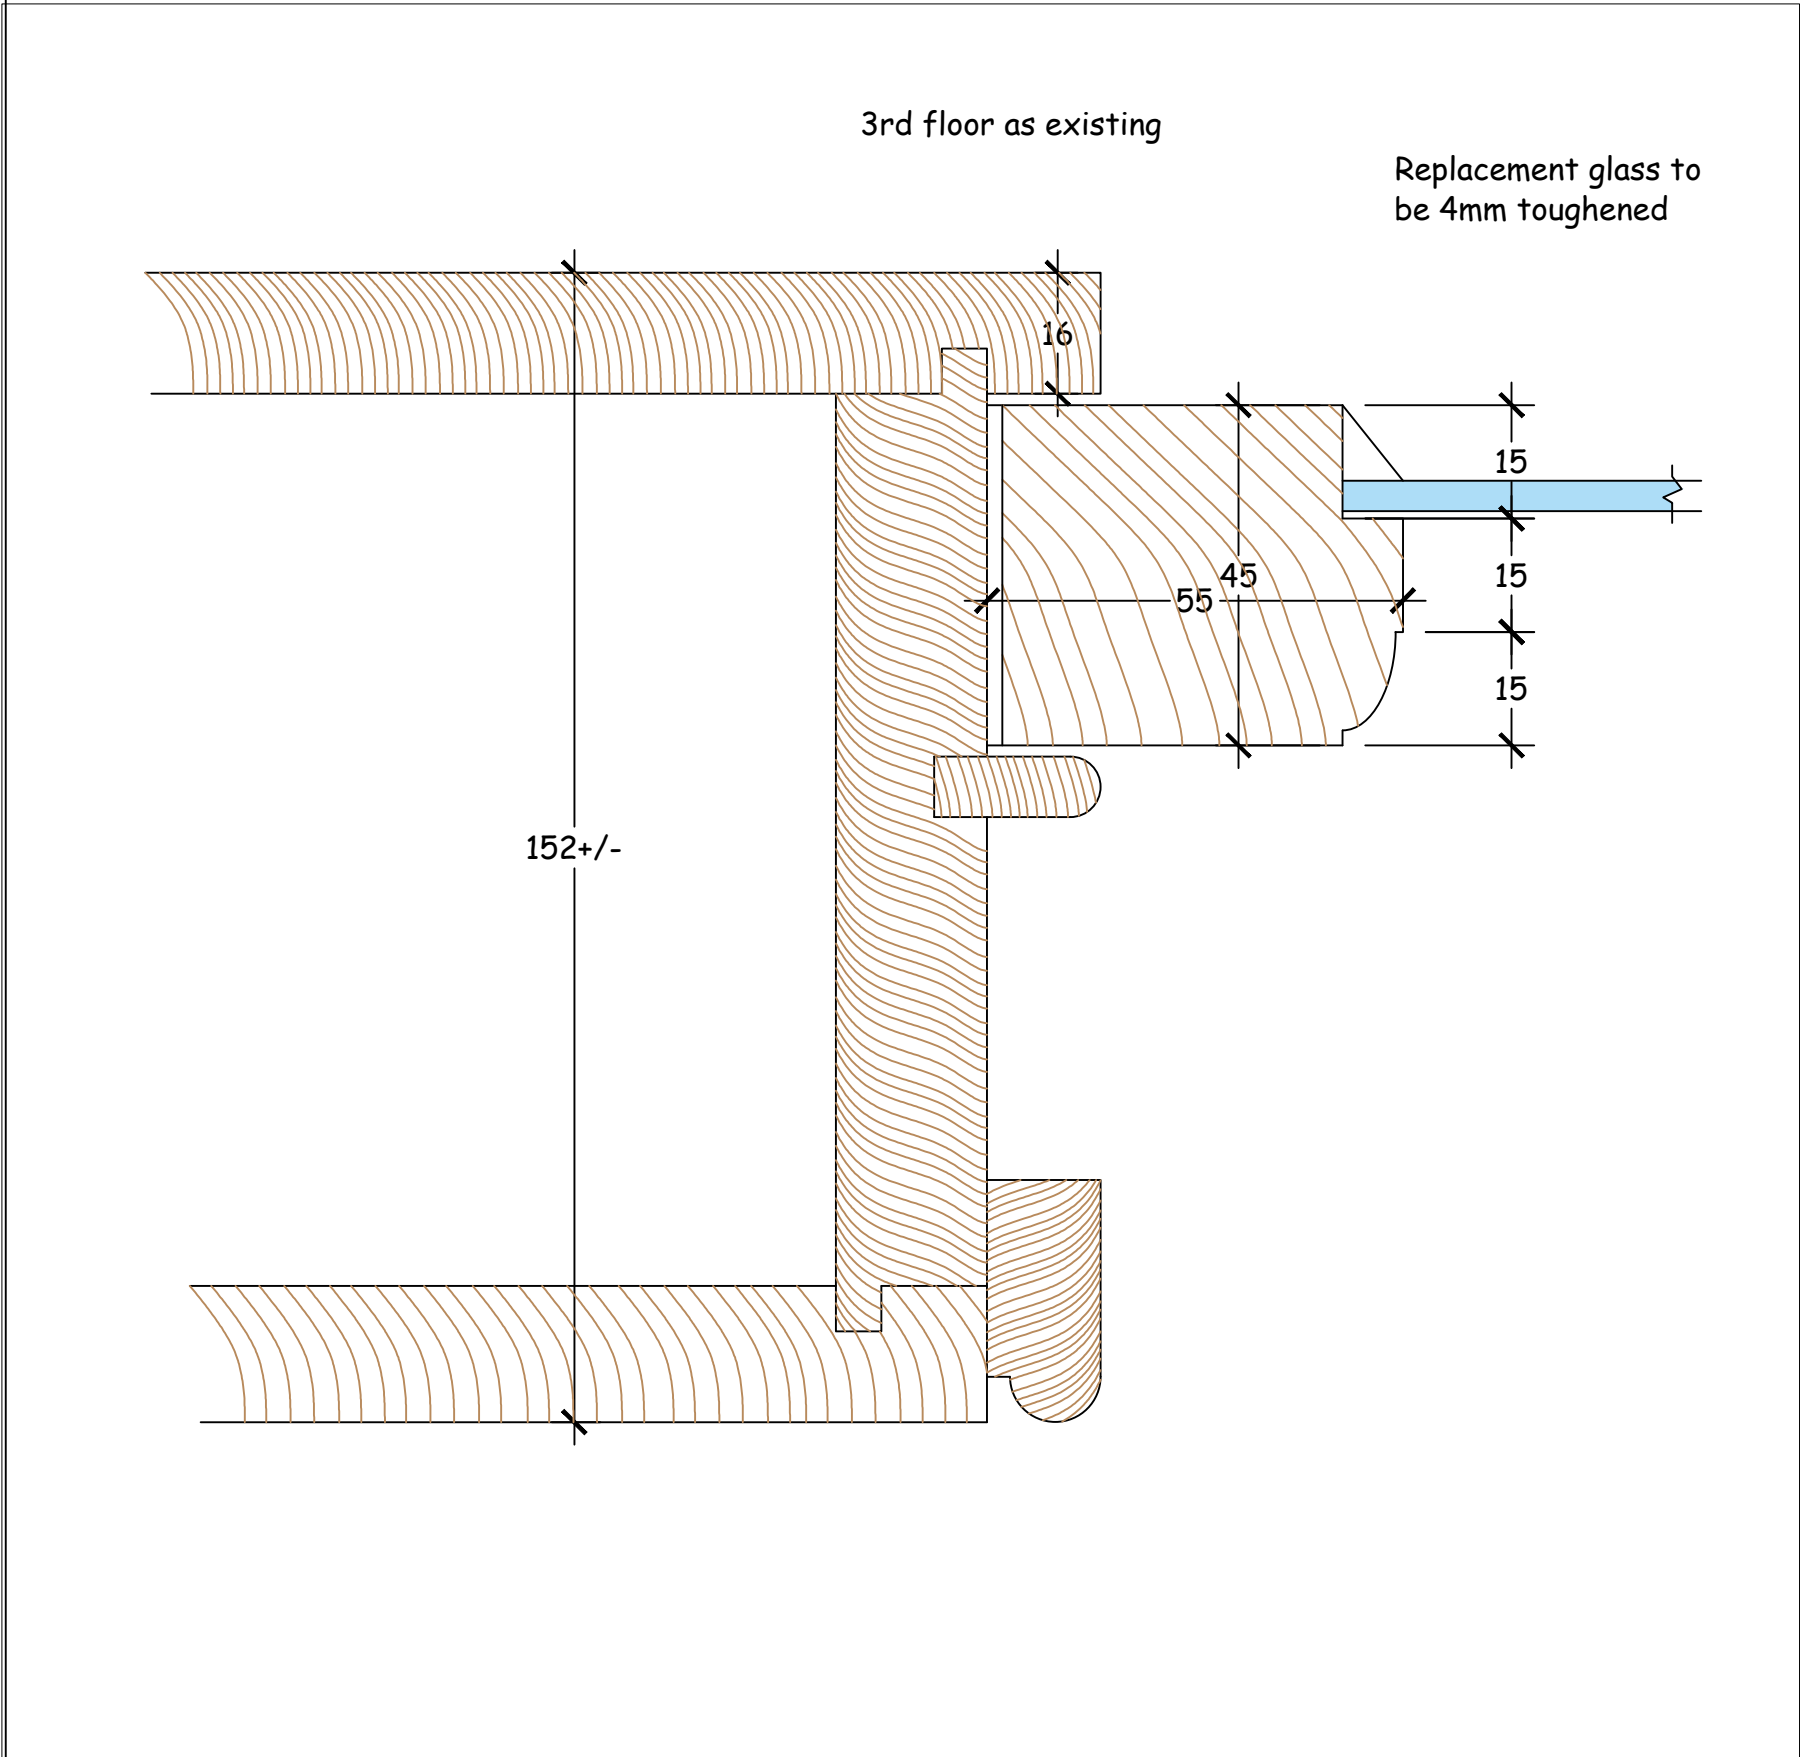

FOR APPROVAL		
ESTABLISHED 1846		
TAVENER		
JOINERY		
188 Iverson Road London NW6 2HL Tel: 020 7328 7111 Fax: 020 7328 1032		
3 Elm Row 3rd floor windows General existing & proposed sections		
Scale 1:1 & 1:2 @ A1	Date 06.05.2020	Drawn I R
Contract No 9904	Drg No 01	Revision B