
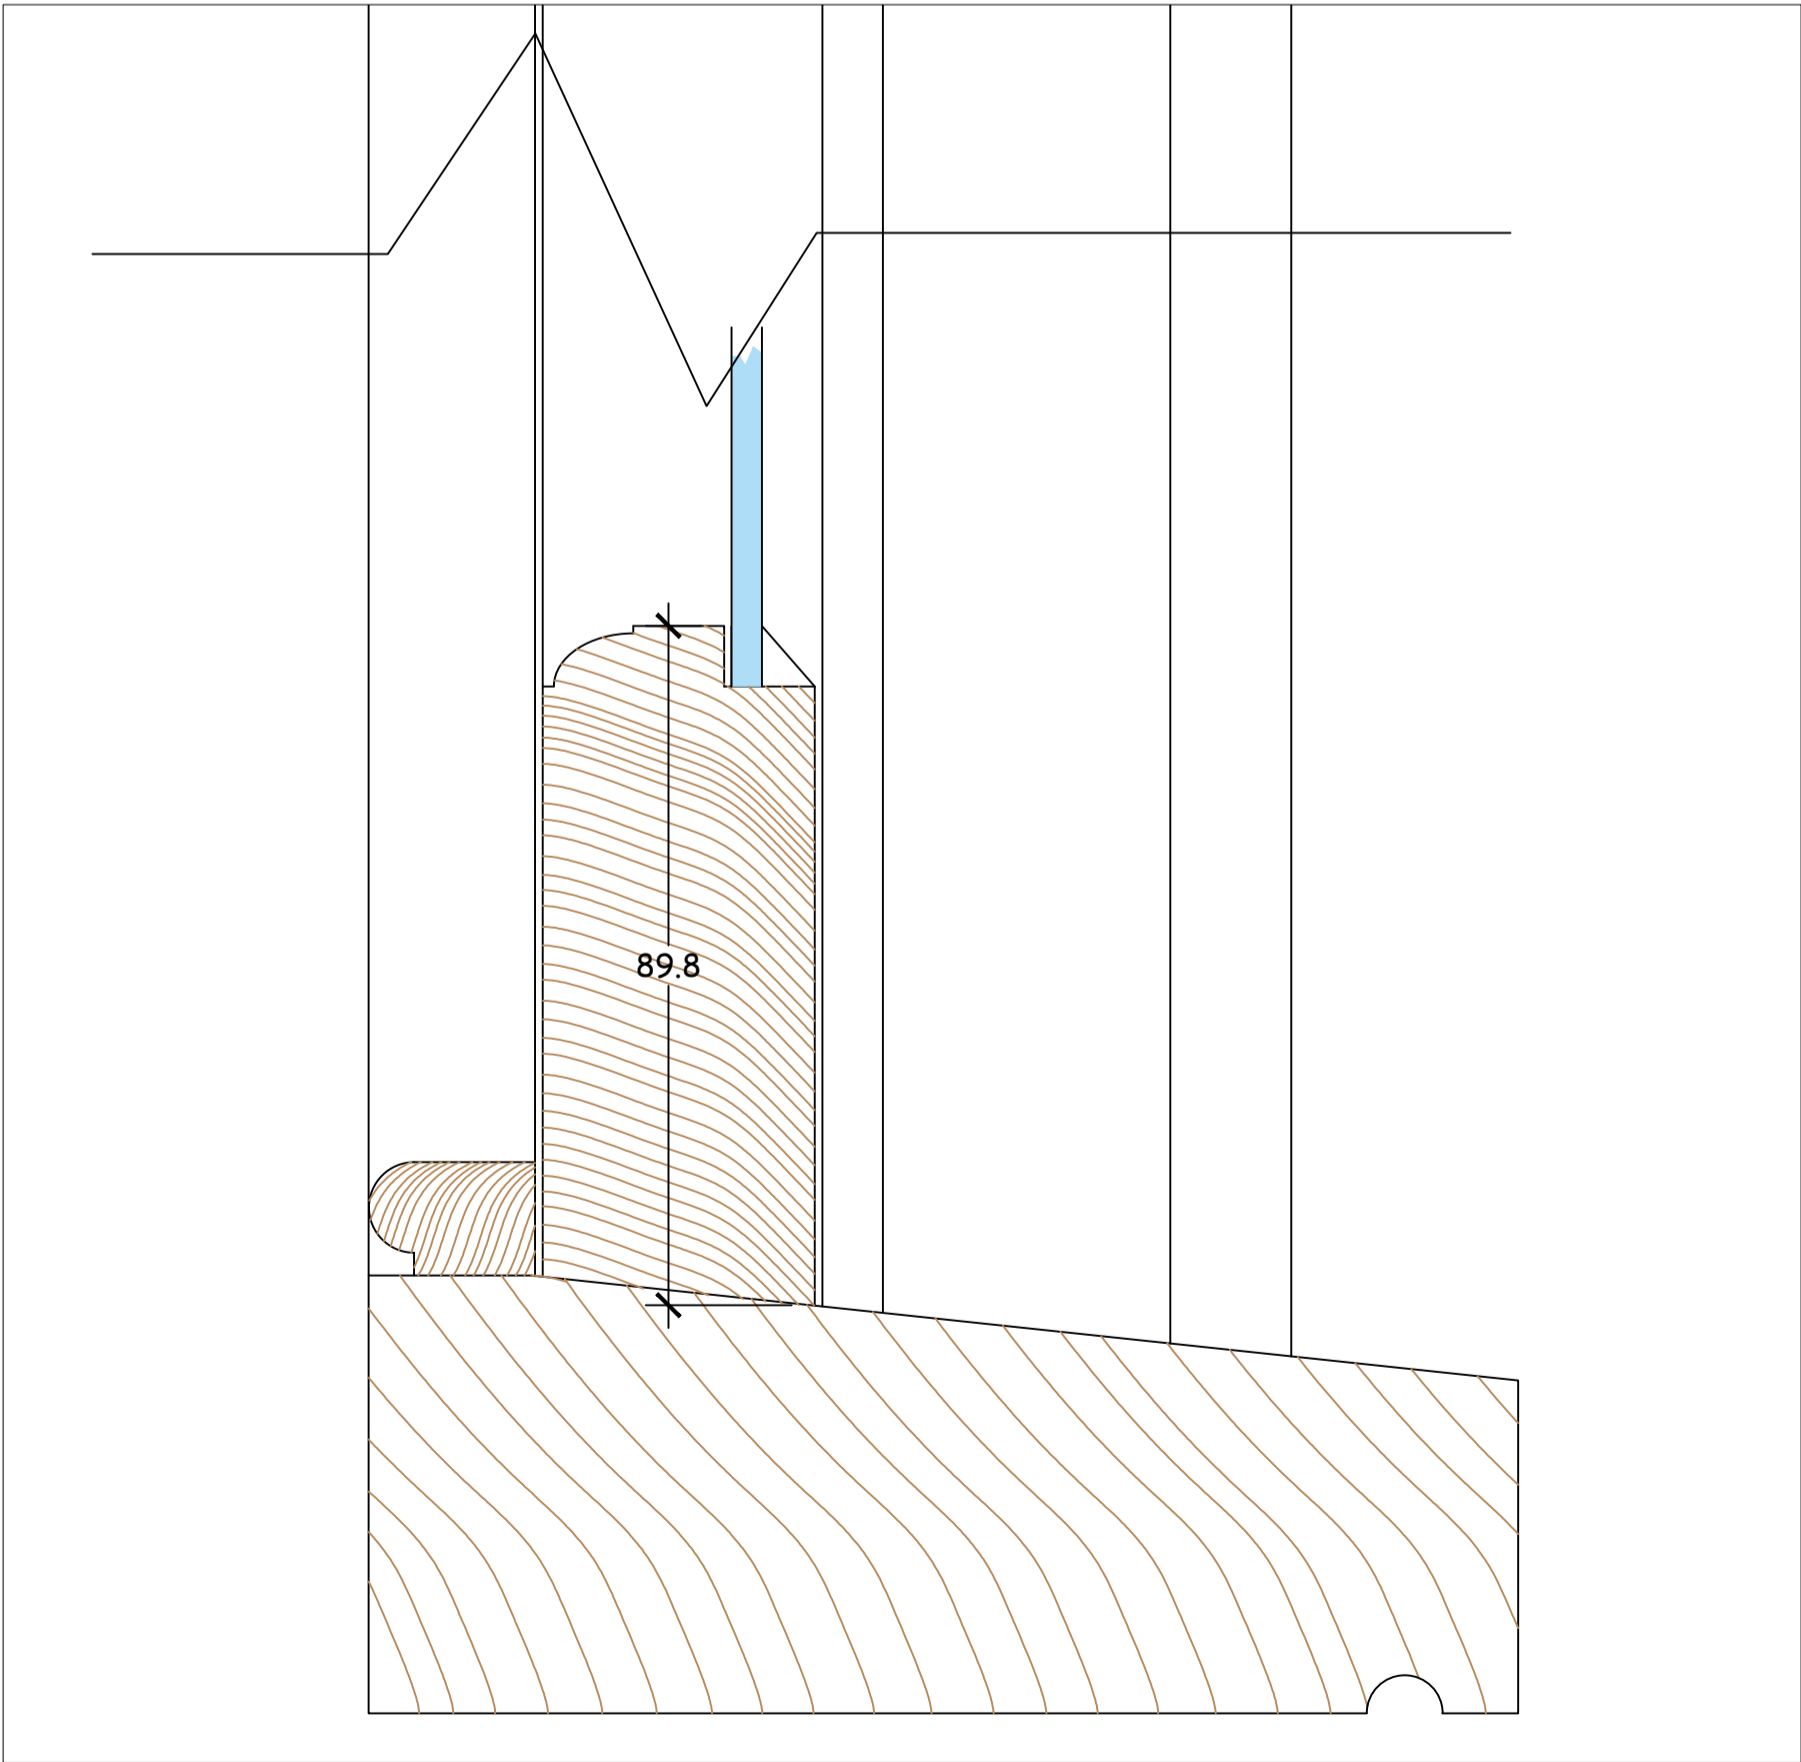
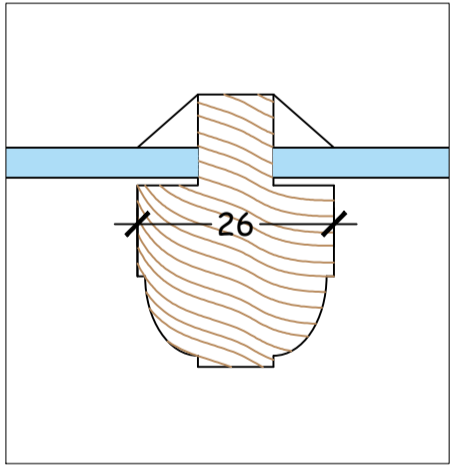


All details to be accurately copied when carrying out a full site survey, where sashes have horns these are to be as existing.

Box frame and sashes to be constructed from Accoya with Sapele cills. Ironmongery to match existing. Glass in new sashes to be 4mm float or cylinder to match existing (toughened for safety where possible).

Repairs to be carried out with Accoya & Sapele, glass to be reused where possible, any new glass to match existing (toughened for safety where possible).

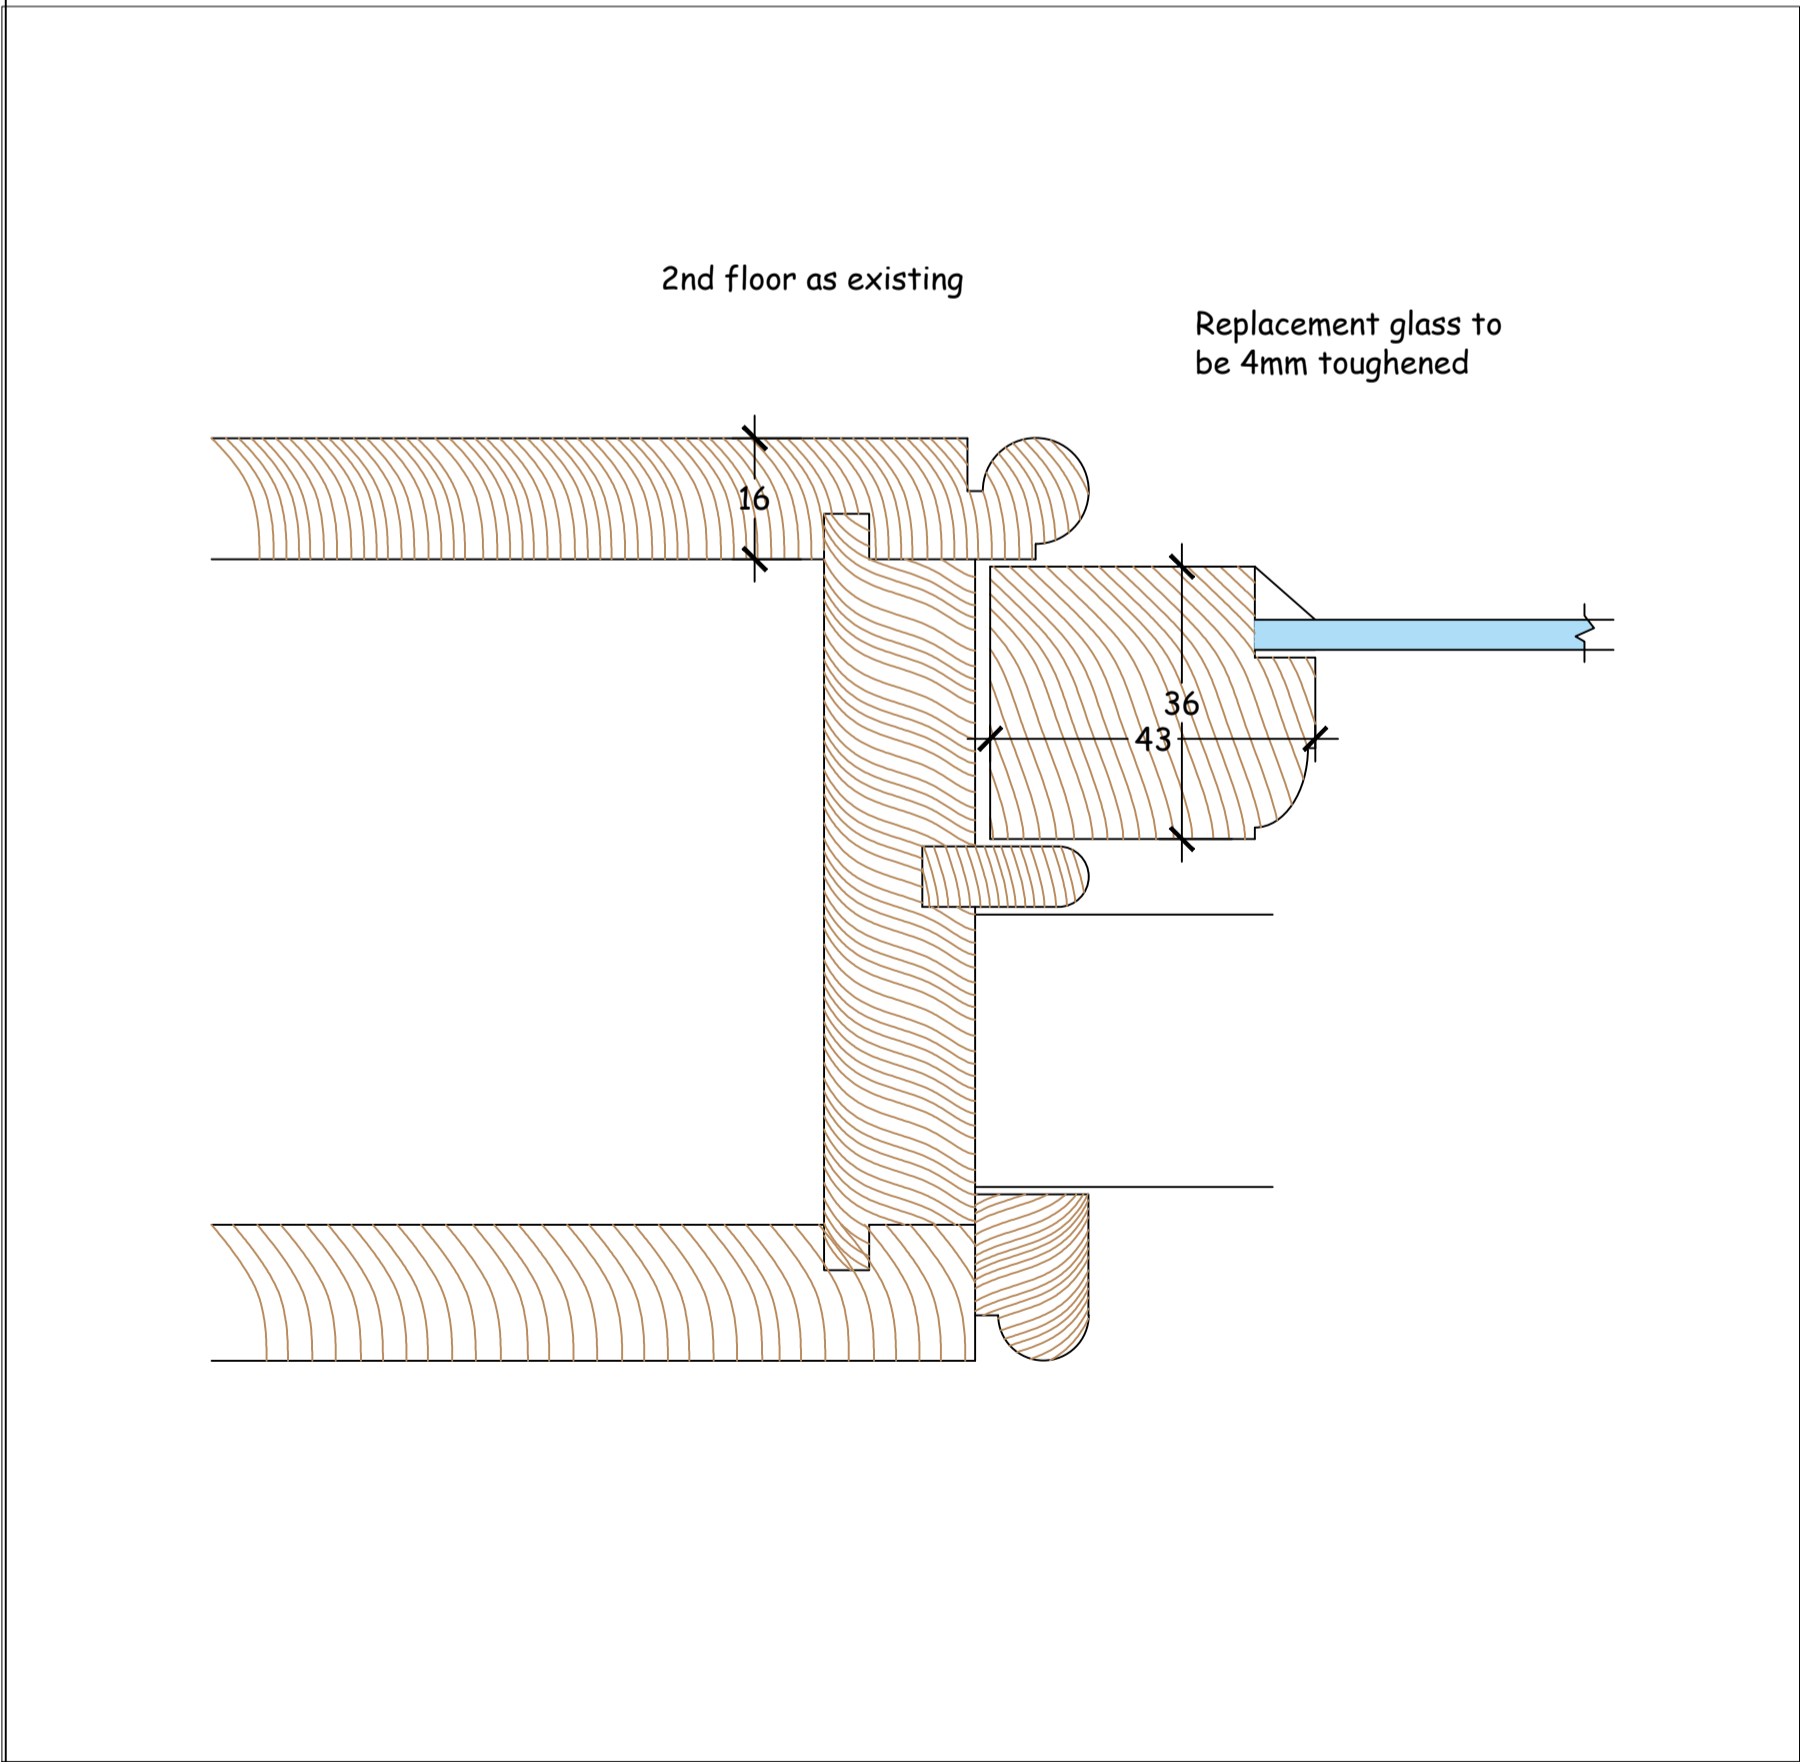

FOR APPROVAL		
ESTABLISHED 1846		
TAVENER		
JOINERY		
188 Iverson Road London NW6 2HL Tel: 020 7328 7111 Fax: 020 7328 1032		
3 Elm Row 2nd floor windows General existing sections		
Scale	Date	Drawn
1:1 & 1:2 @ A1	06.05.2020	I R
Contract No	Drg No	Revision
9904	02	B