


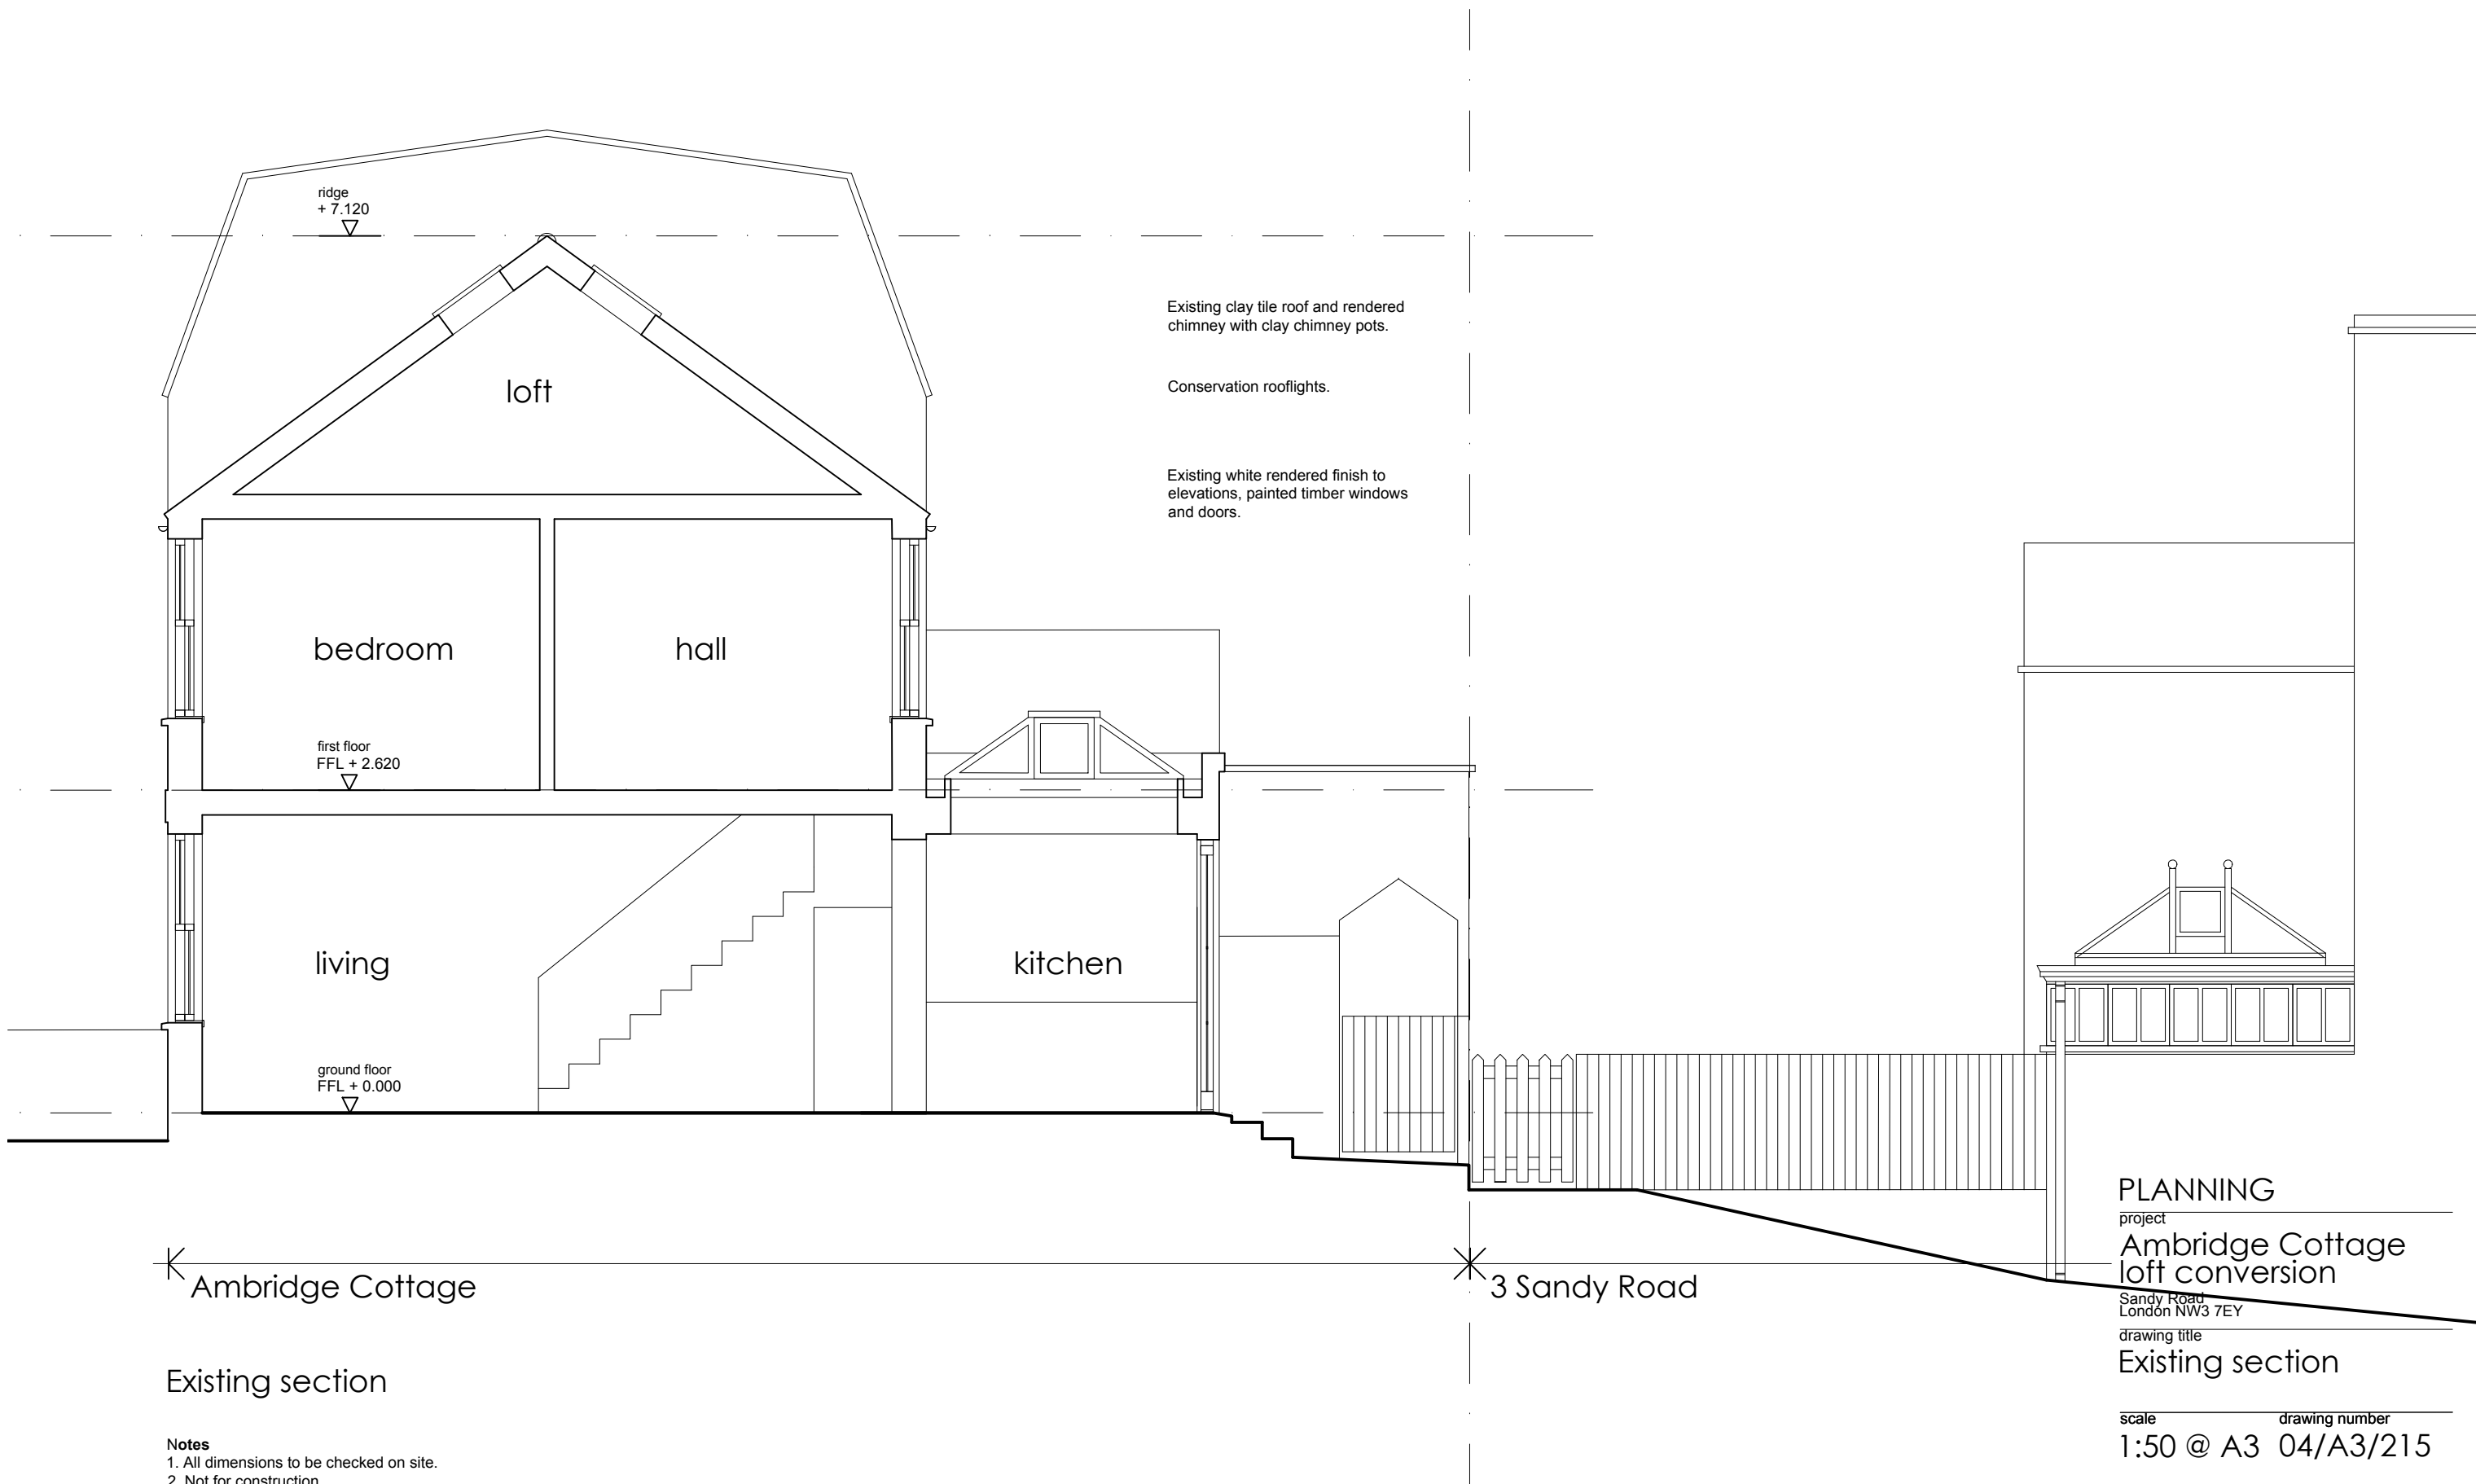

PLANNING
project
Ambridge Cottage
loft conversion
Sandy Road
London NW3 7EY
drawing title
Existing section

scale drawing number
1:50 @ A3 04/A3/215

date drawn
April 2020 Belinda Webb RIBA
on behalf of Susan Bovell
m: 07884 086670
e: belindawebb@gmail.com

Notes
1. All dimensions to be checked on site.
2. Not for construction.

