


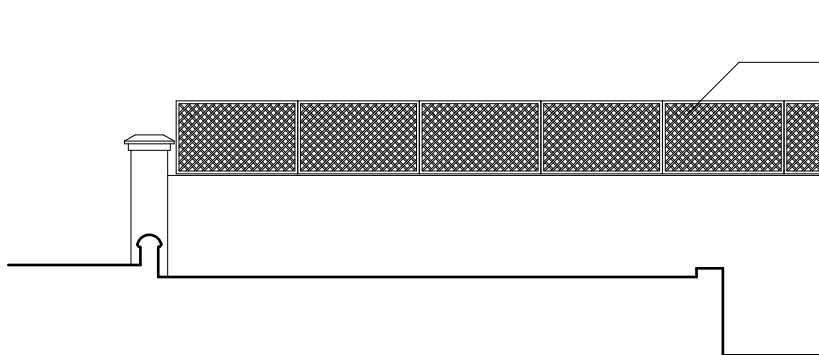

Proposed Elevation of Boundary Wall to No 1 Steele's Road




Existing Elevation of Boundary Wall to Nos 1 Steele's Road

Note A

Note B



Proposed Front & Side Elevations of Bin Screen

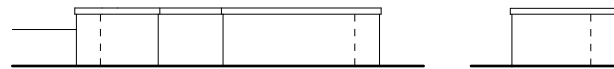

Existing Front & Side Elevations of Bin Screen

Note A.


Existing timber fence replaced with new 1m high, H.W. timber slats fixed on HW posts, anchored to top of brick boundary wall

Note B.


New HW timber slatted screen, 1.2m high, fixed on HW posts, bolted to existing drawf wall

Note C.

Existing timber fence replaced and extended along boundary wall, as noted in A. above.

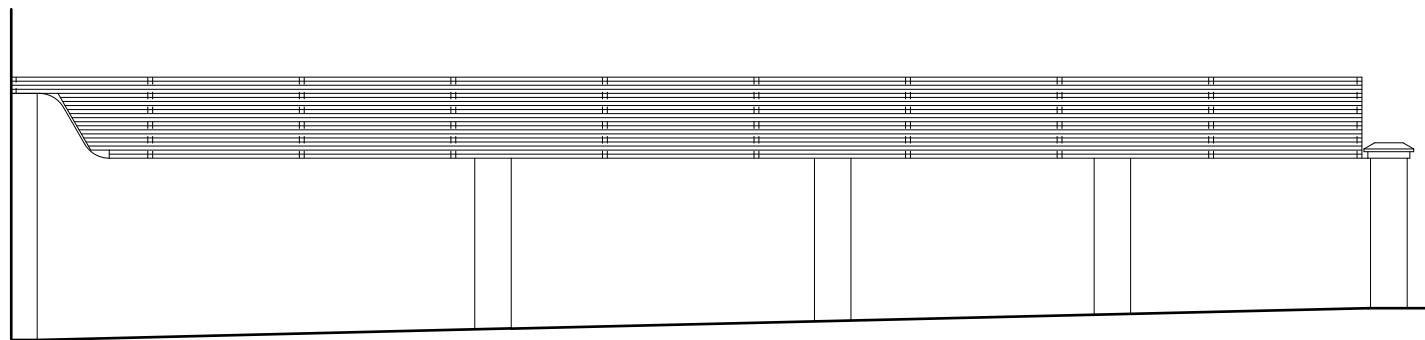

Proposed Elevation of Boundary Wall to Nos 14, 15, 16 Eton Road

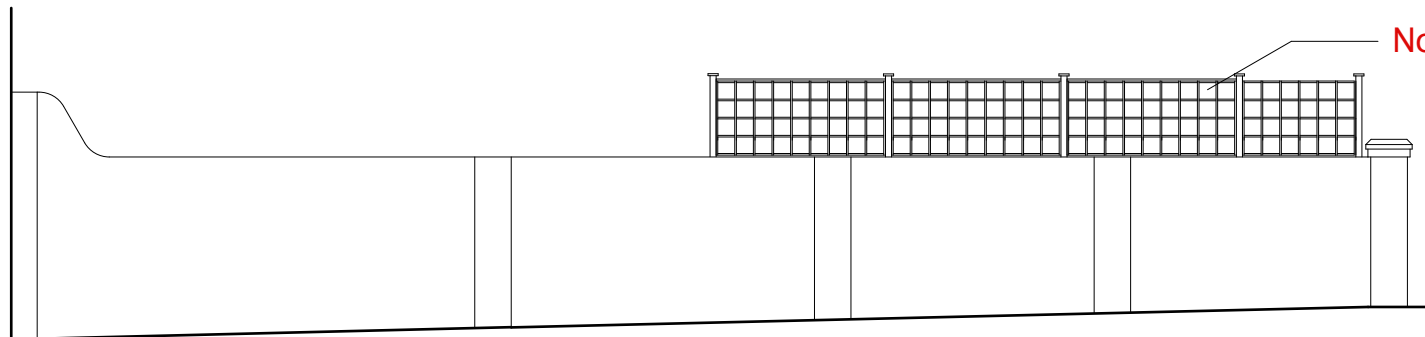

Existing Elevation of Boundary Wall to Nos 14, 15, 16 Eton Road

Note C

2 Fellows Road NW3 3LP
Existing & Proposed
Front Garden Fences

Dwg: 041-P011
1:100 @ A3 June 2020

Southstudio Architects

