

Front elevation


80 Lambie Street, NW5 4AB

Front Elevation (proposed)

1:100 @ A4


REVISED JUNE 2020




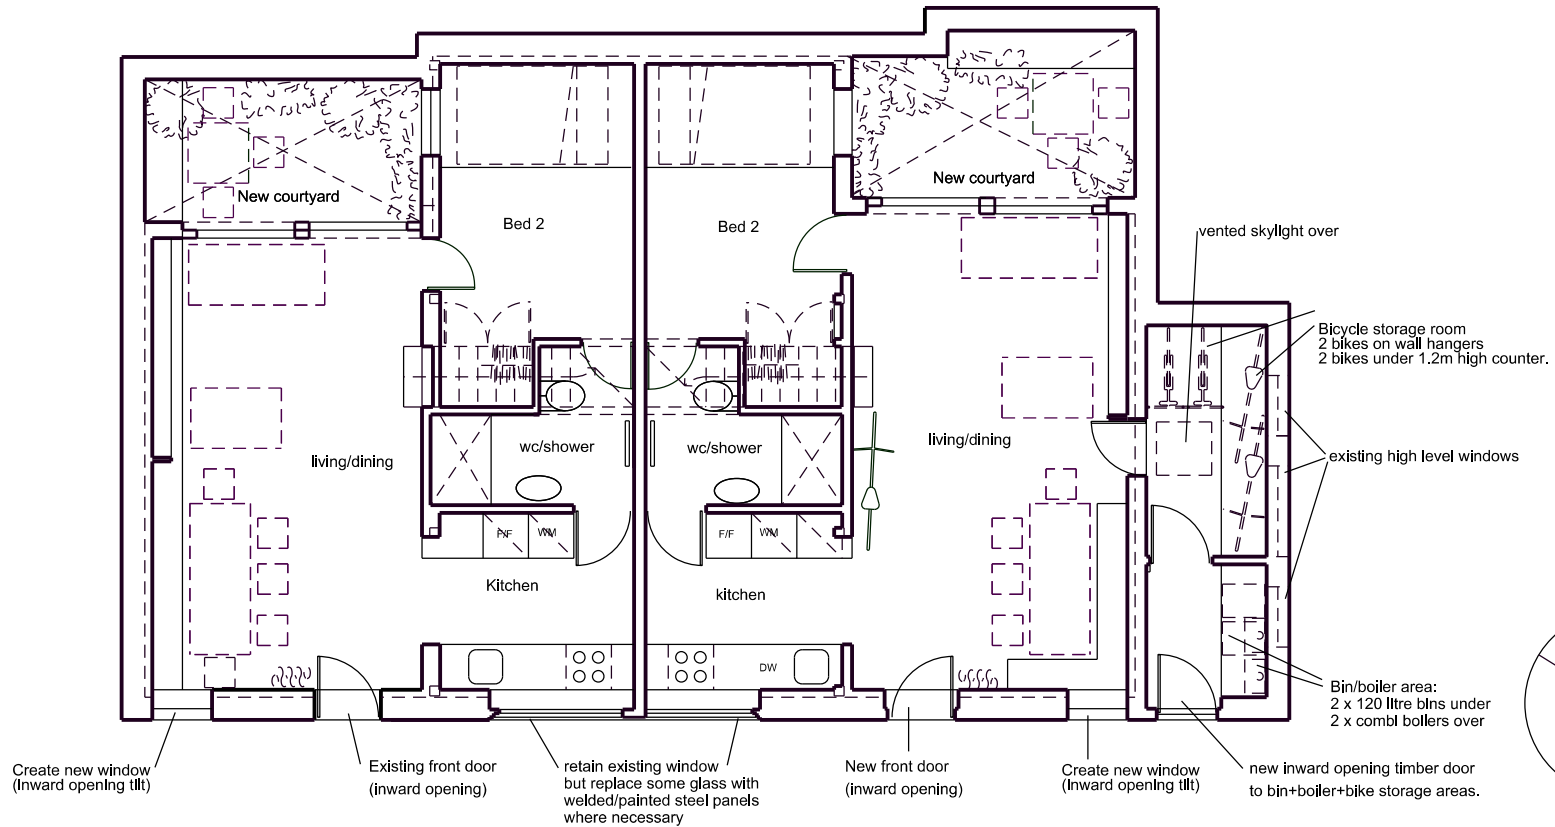


Ground Floor Plan

80 Lambale Street, NW5 4AB
 Ground Floor Plan (proposed)
 1:100 @ A4
 REVISED JUNE 2020


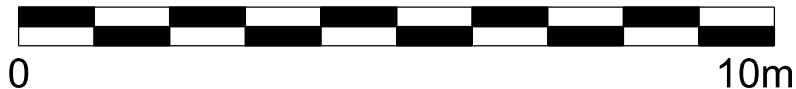


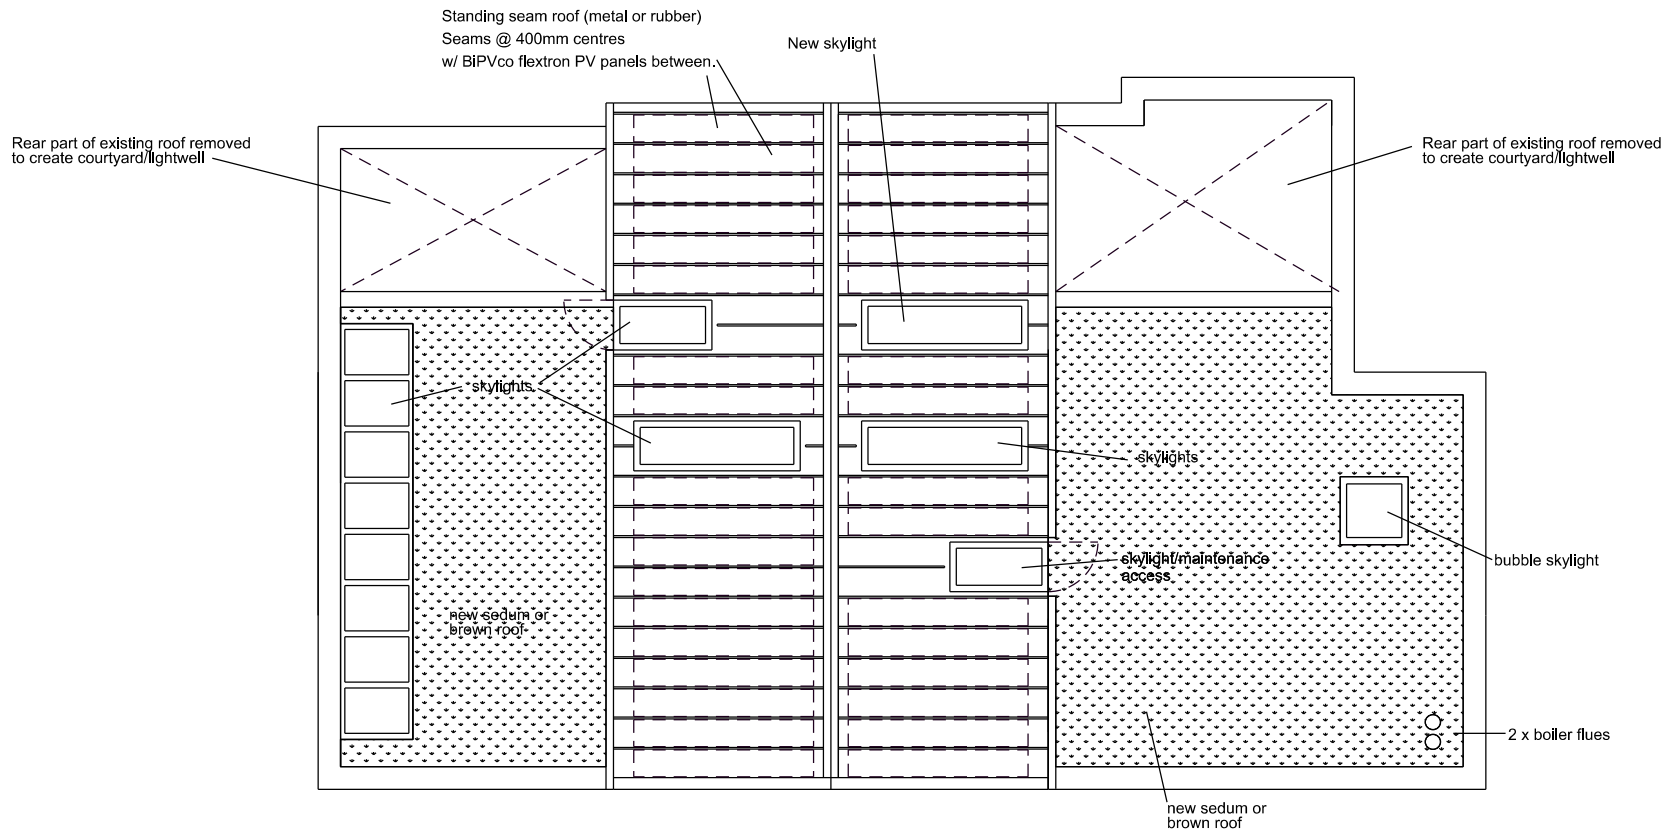

Roof plan

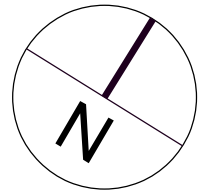


80 Lambie Street, NW5 4AB
Roof Plan (proposed)
1:100 @ A4
REVISED JUNE 2020

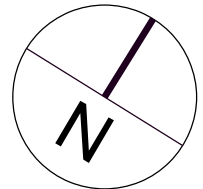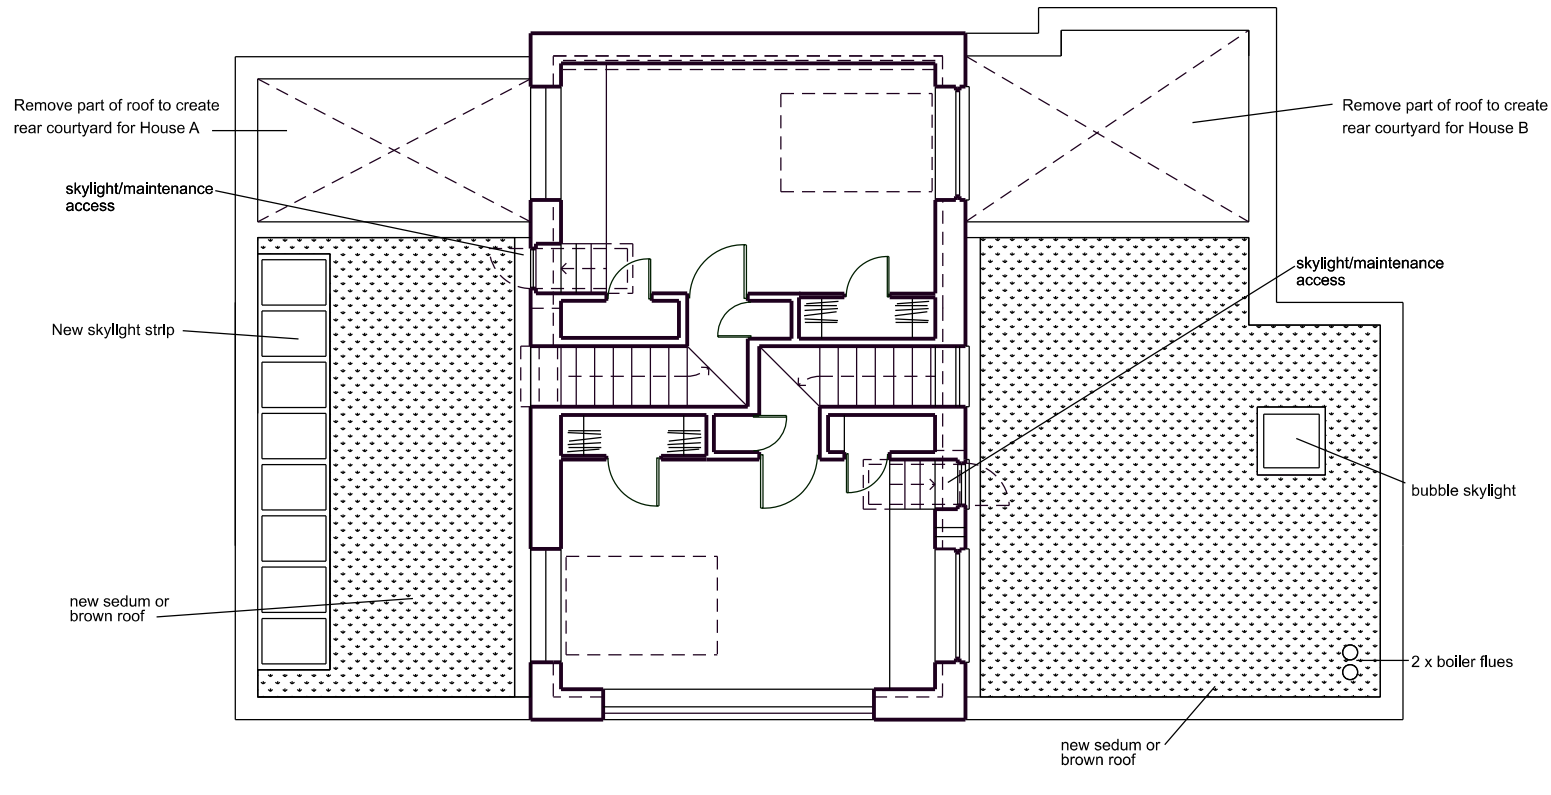

First Floor Plan

80 Lambie Street, NW5 4AB
 First Floor Plan (proposed)
 1:100 @ A4
 REVISED JUNE 2020

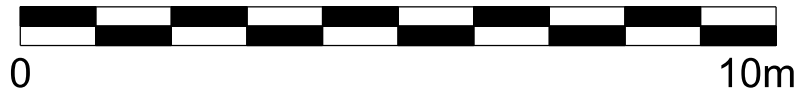


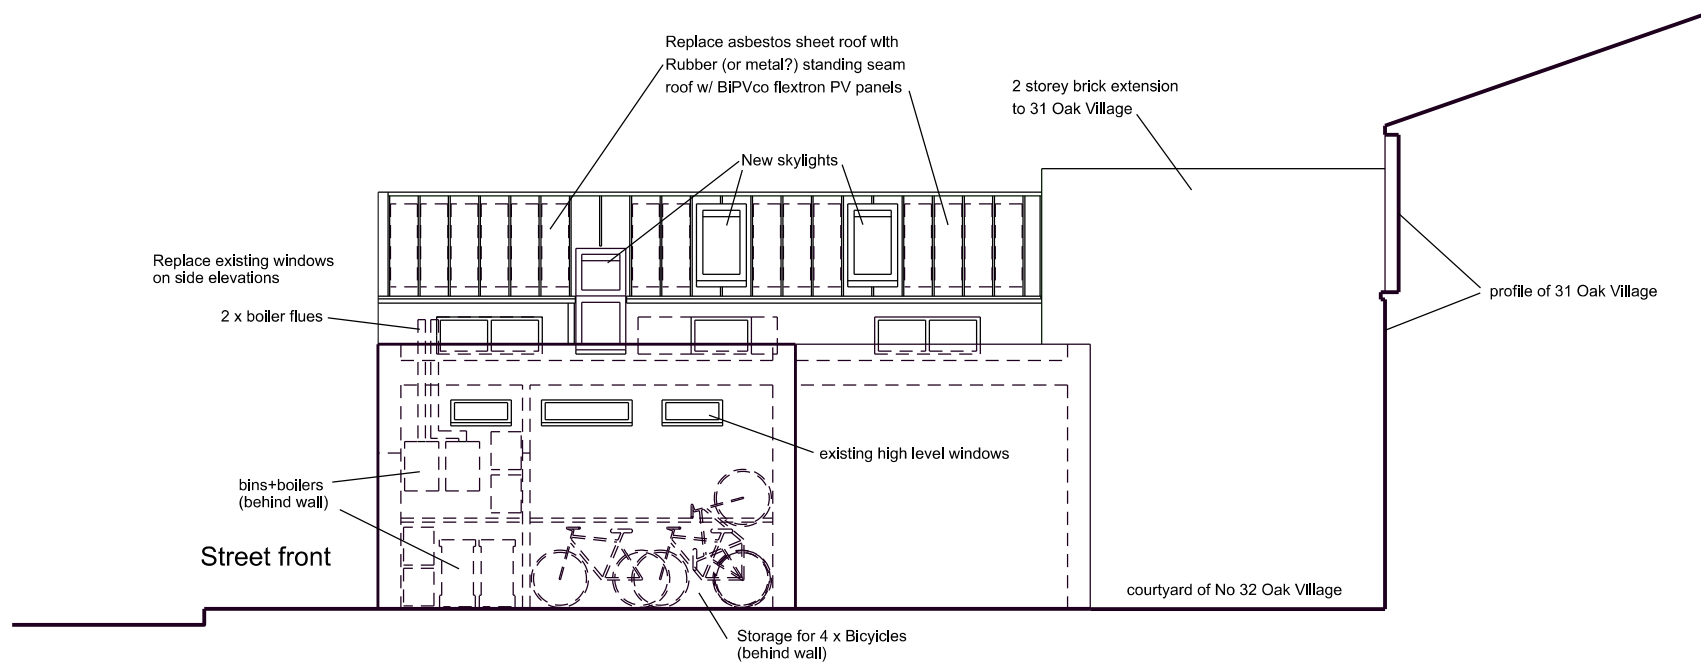


Fig. 22: Side (east) elevation (as proposed).

80 Lamble Street, NW5 4AB
 Side (east) elevation (as proposed)
 1:100 @ A4
 REVISED JUNE 2020



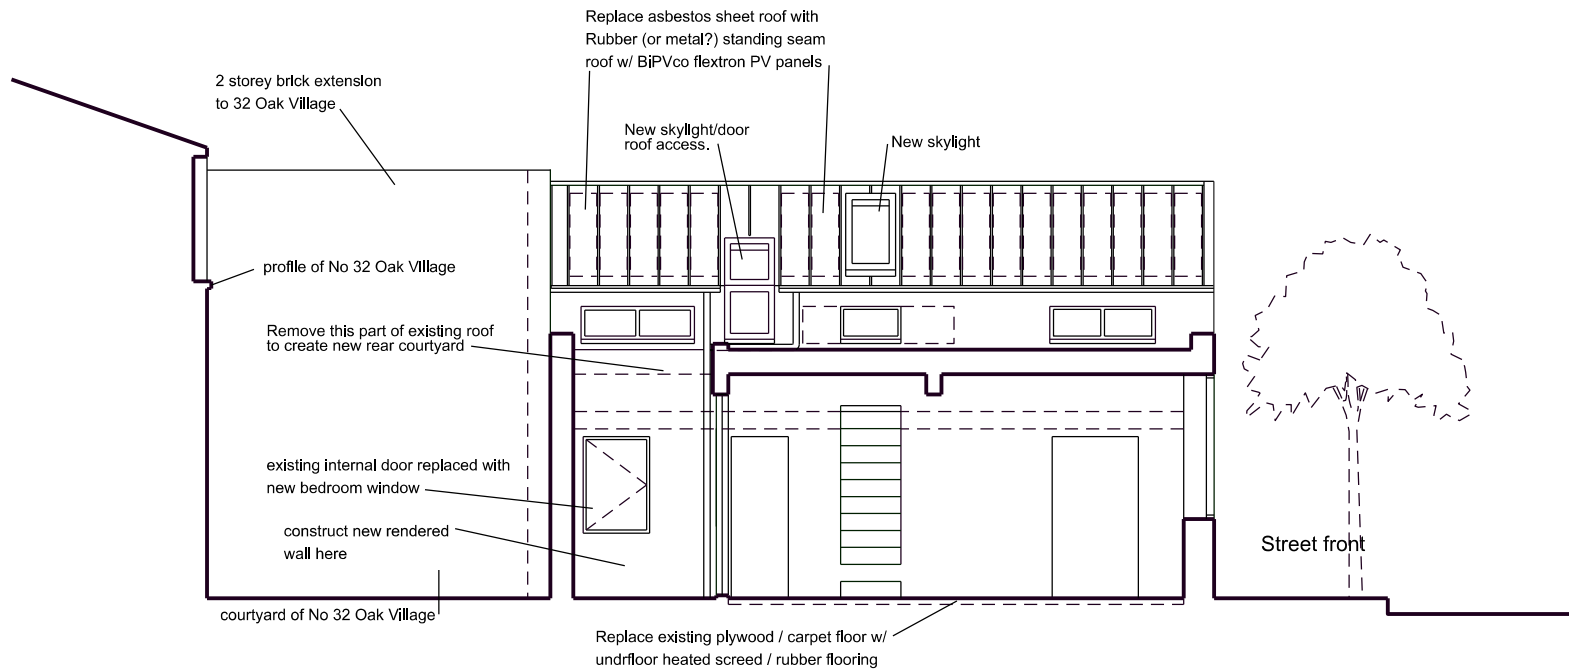

N/S Section / elevation

80 Lambale Street, NW5 4AB

N/S section (proposed)

1:100 @ A4

REVISED JUNE 2020

