
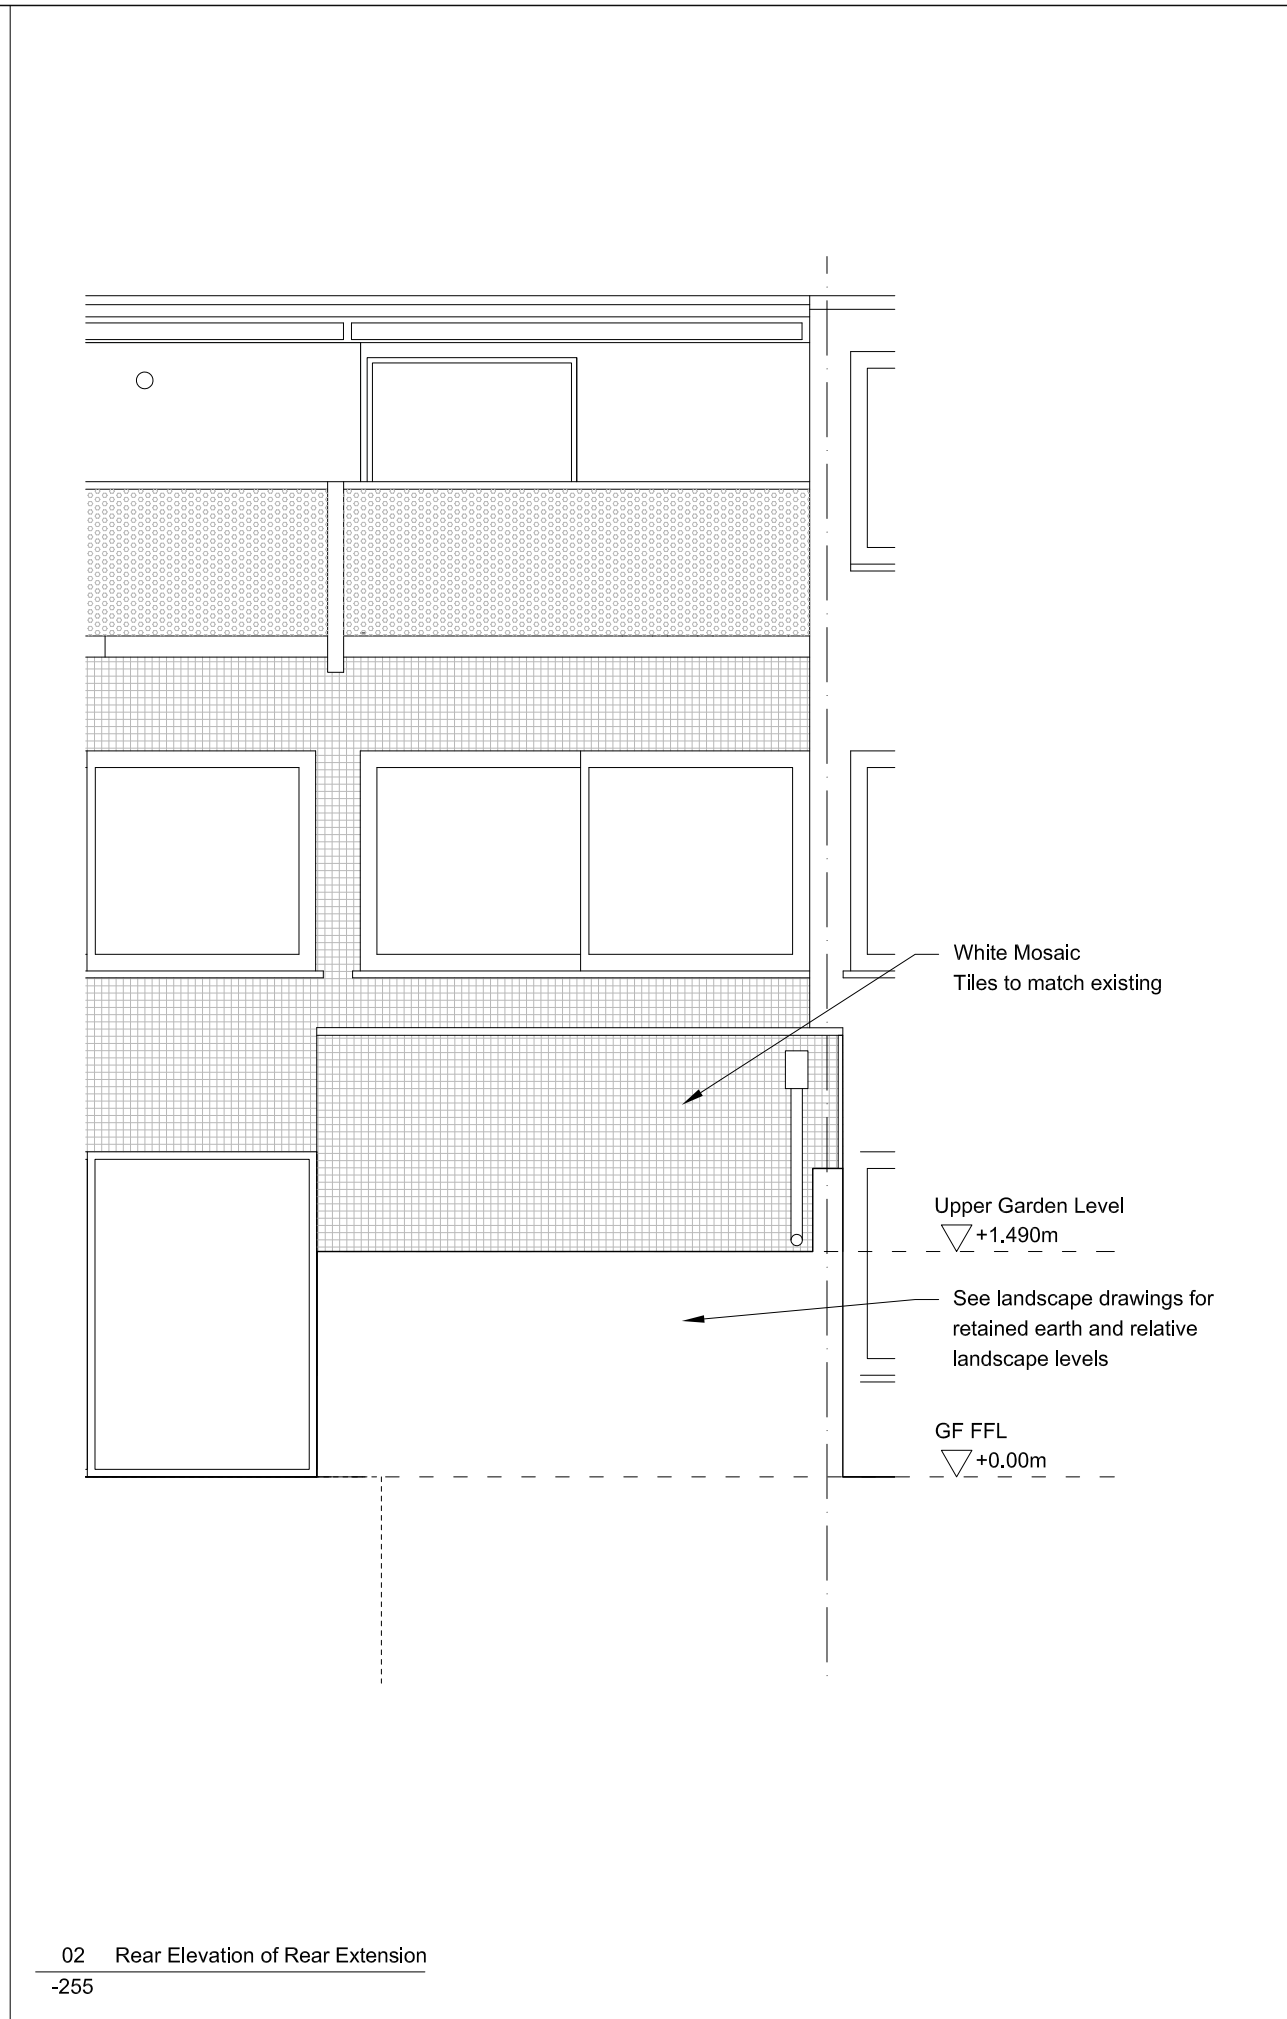


NOTES

1. This drawing is not to be scaled. Use figured dimensions only. Detailed site survey to be carried out to establish tolerances. Figured dimensions are in mm. All dimensions shall be verified on site before proceeding with the work. The architect shall be notified of any discrepancies.

2. This drawing has been produced for sole use on this project and is not intended for use by any other person or for any other purpose.

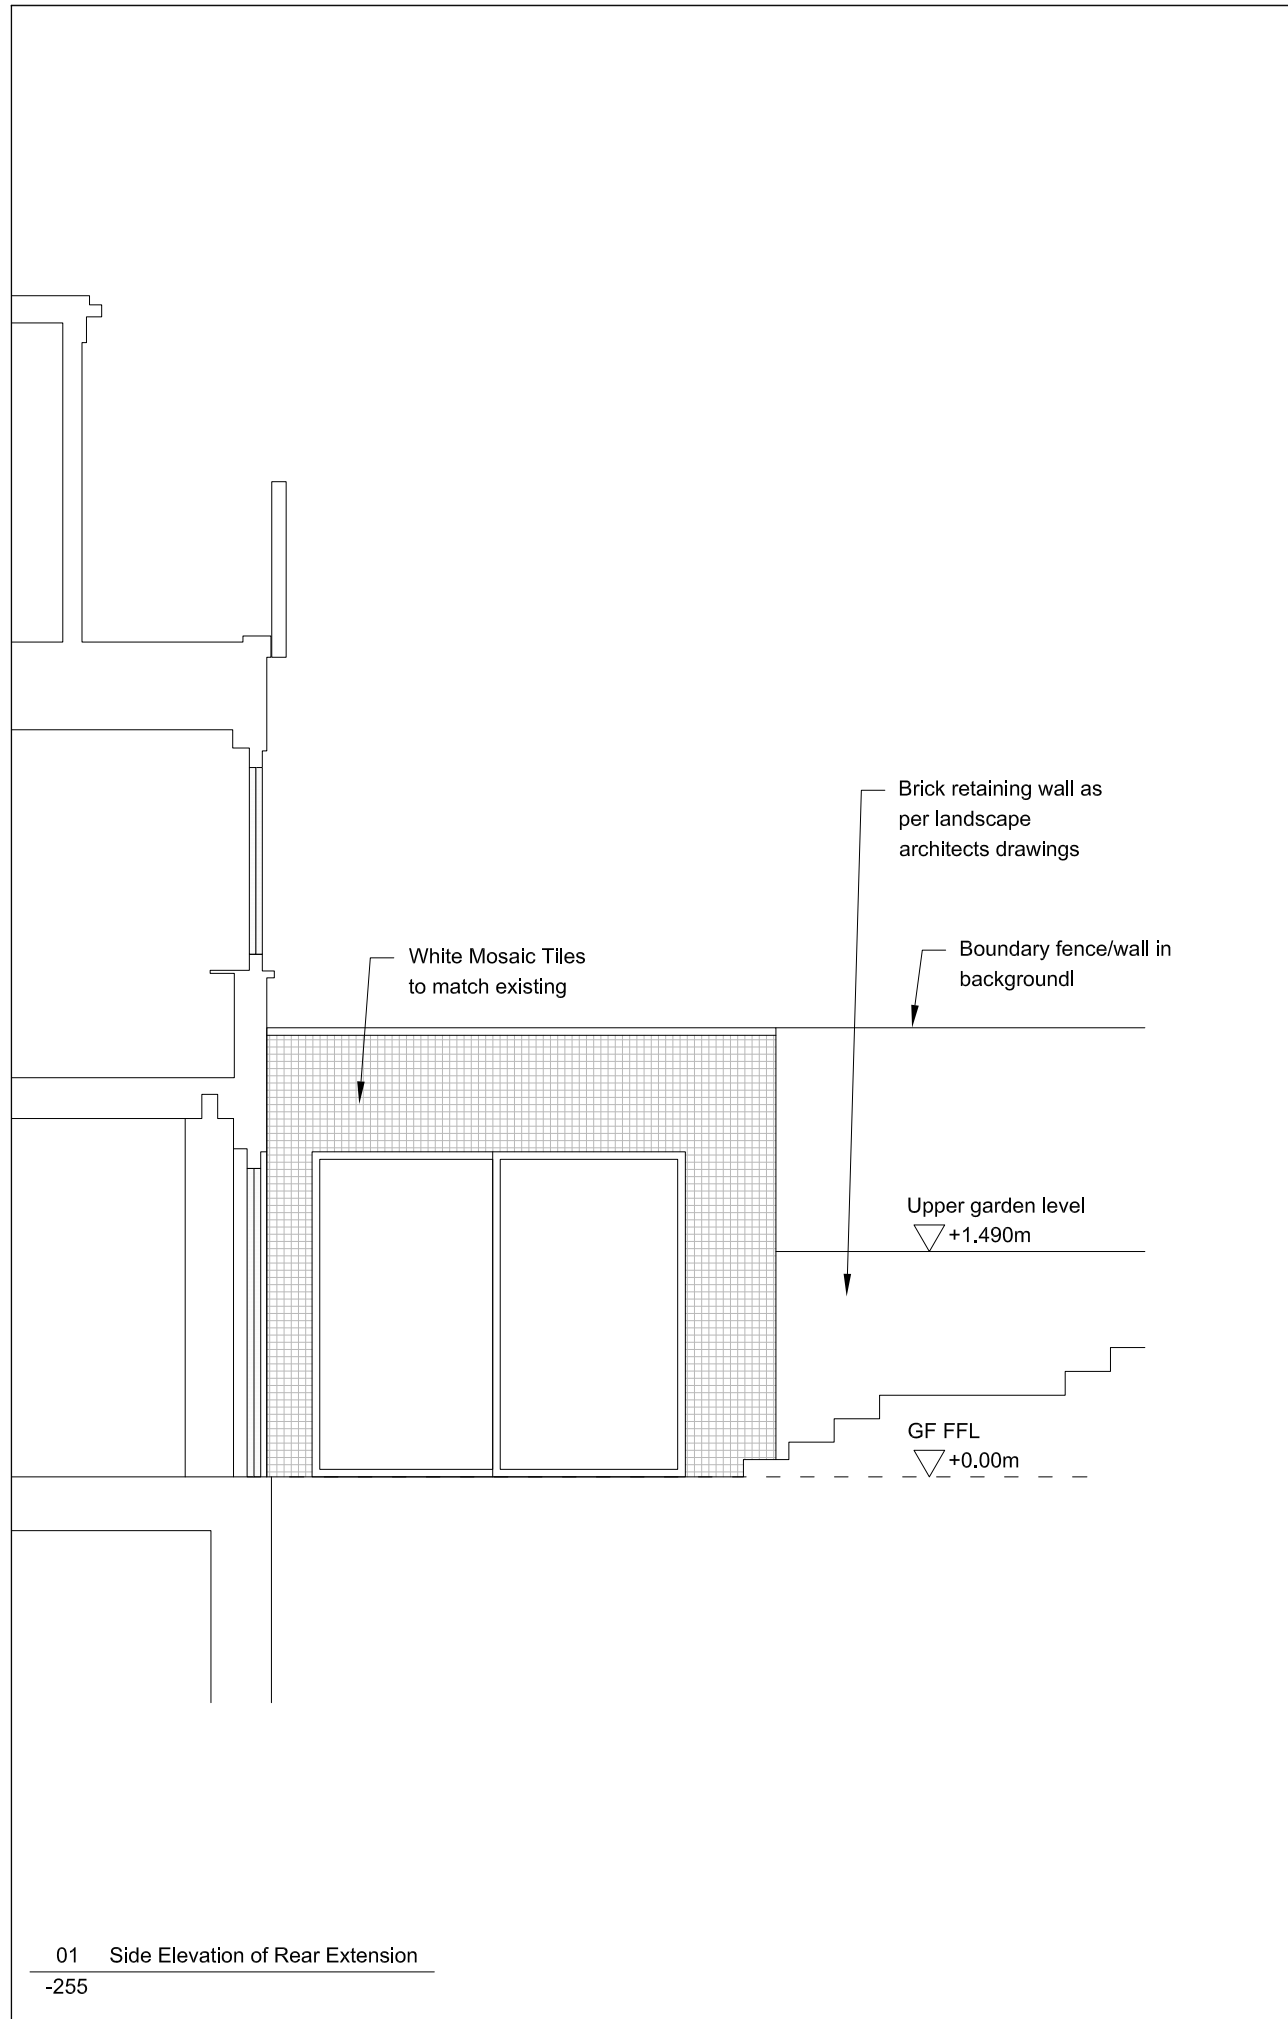

**PLANNING**

rev	description	date
P01	ISSUED FOR PLANNING	05.06.20
P00	ISSUED FOR PLANNING	05.06.20

**fiftyfour**

Studio 54 Architecture  
54 Rivington Street London EC2 A3QN  
T: 020 7729 7818 E: info@studio54architecture.co.uk

job title 40 Orman Road

drawing title Proposed Rear & Side Elevations to Rear Extension

drawn by MB job no 19-100

date 05.06.20 scale 1:50@A3

drawing no 19100-255 revision P01

© 2011 Studio 54 Architecture. all rights reserved