






rev.	date	notes	notes	purpose planning application	client helen lachmann
				tobias davidson . architect . 81a torriano avenue . london . nw5 2sg	project st. leonard's square
				t : 020 7482 5726 . m : 07733 228956 . e : contact@tobiasdavidson.com	drawing existing plan - ground floor
					number 031 P010
					scale 1:50 @ A3
					date 05.02.18
				rev. \	

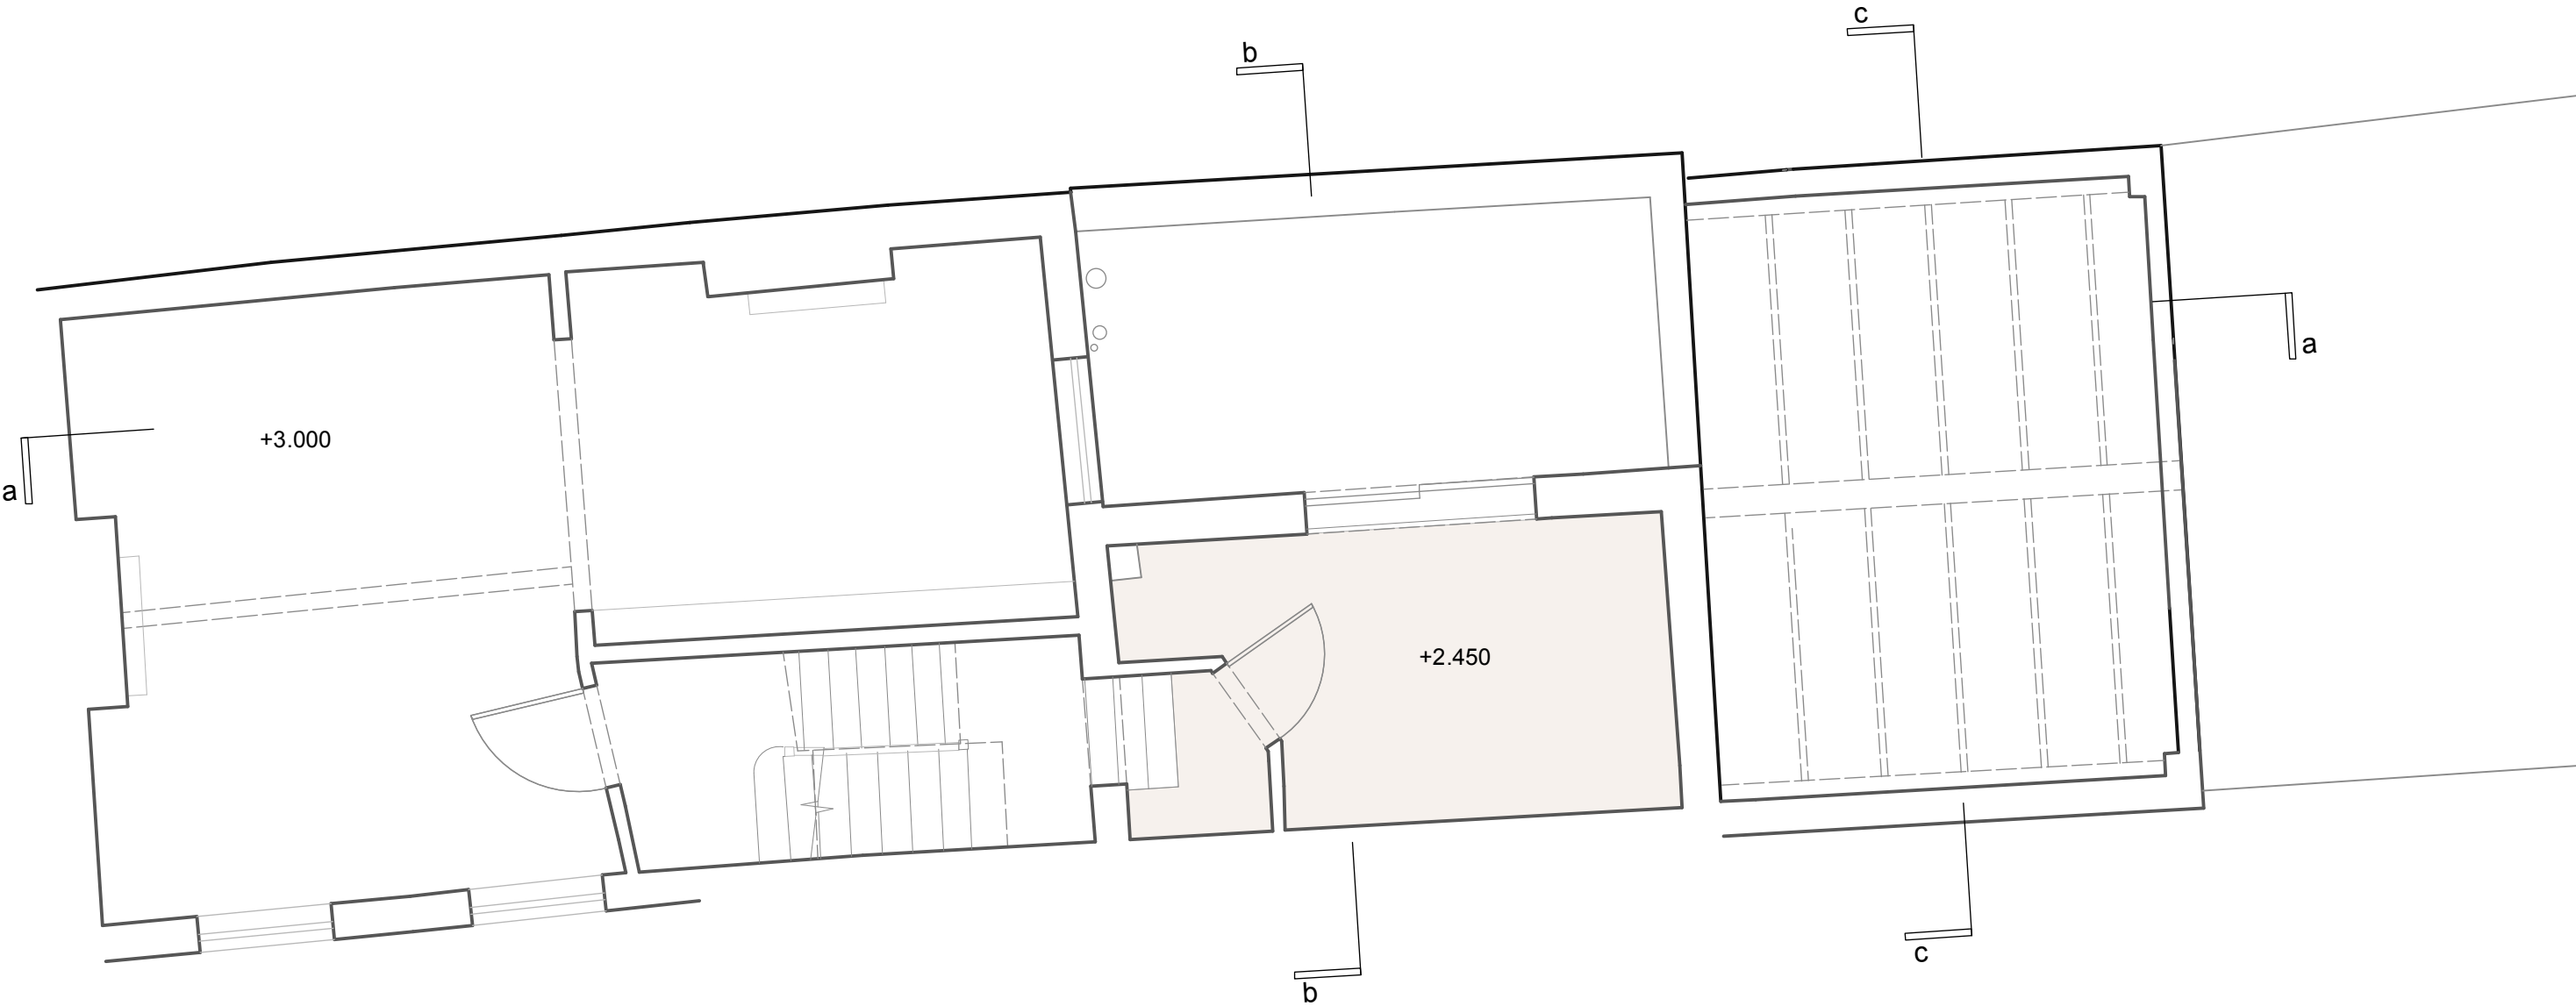

rev.	date	notes	notes	purpose planning application	client	helen lachmann					
					project	st. leonard's square					
					drawing	existing plan - first floor					
					number	031_P011					
					scale	1:50 @ A3		date	05.02.18	rev.	\
				tobias davidson . architect . 81a torriano avenue . london . nw5 2sg							
				t: 020 7482 5726 . m: 07733 228956 . e: contact@tobiasdavidson.com							

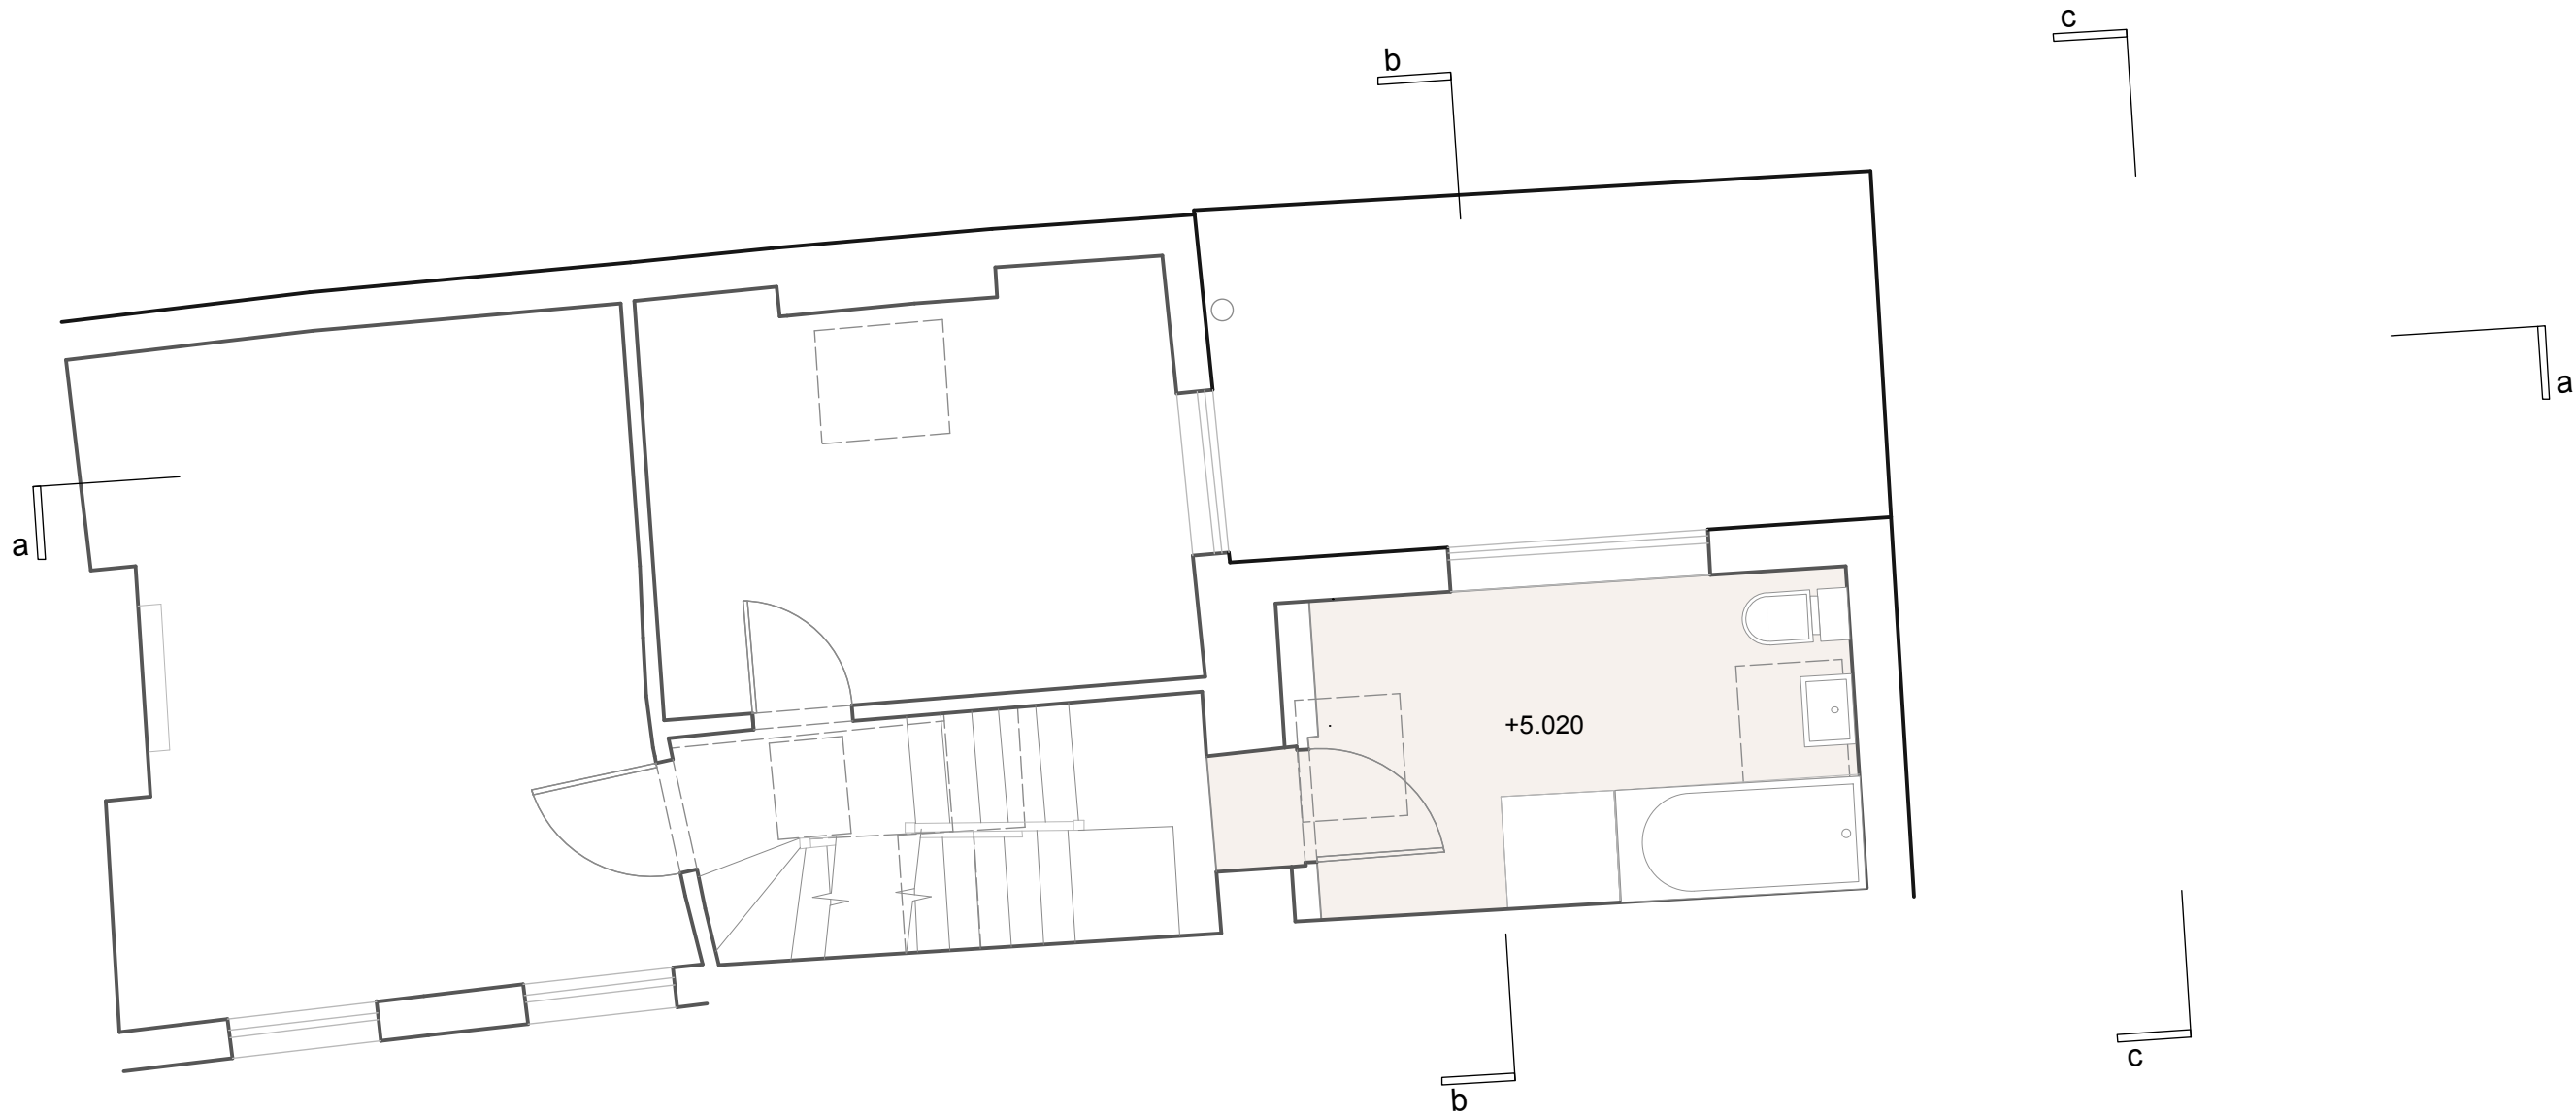

rev.	date	notes	notes	purpose planning application	client	helen lachmann					
					project	st. leonard's square					
					drawing	existing plan - second floor					
					number	031_P012					
					scale	1:50 @ A3		date	05.02.18	rev.	\
				tobias davidson . architect . 81a torriano avenue . london . nw5 2sg							
				t : 020 7482 5726 . m : 07733 228956 . e : contact@tobiasdavidson.com							

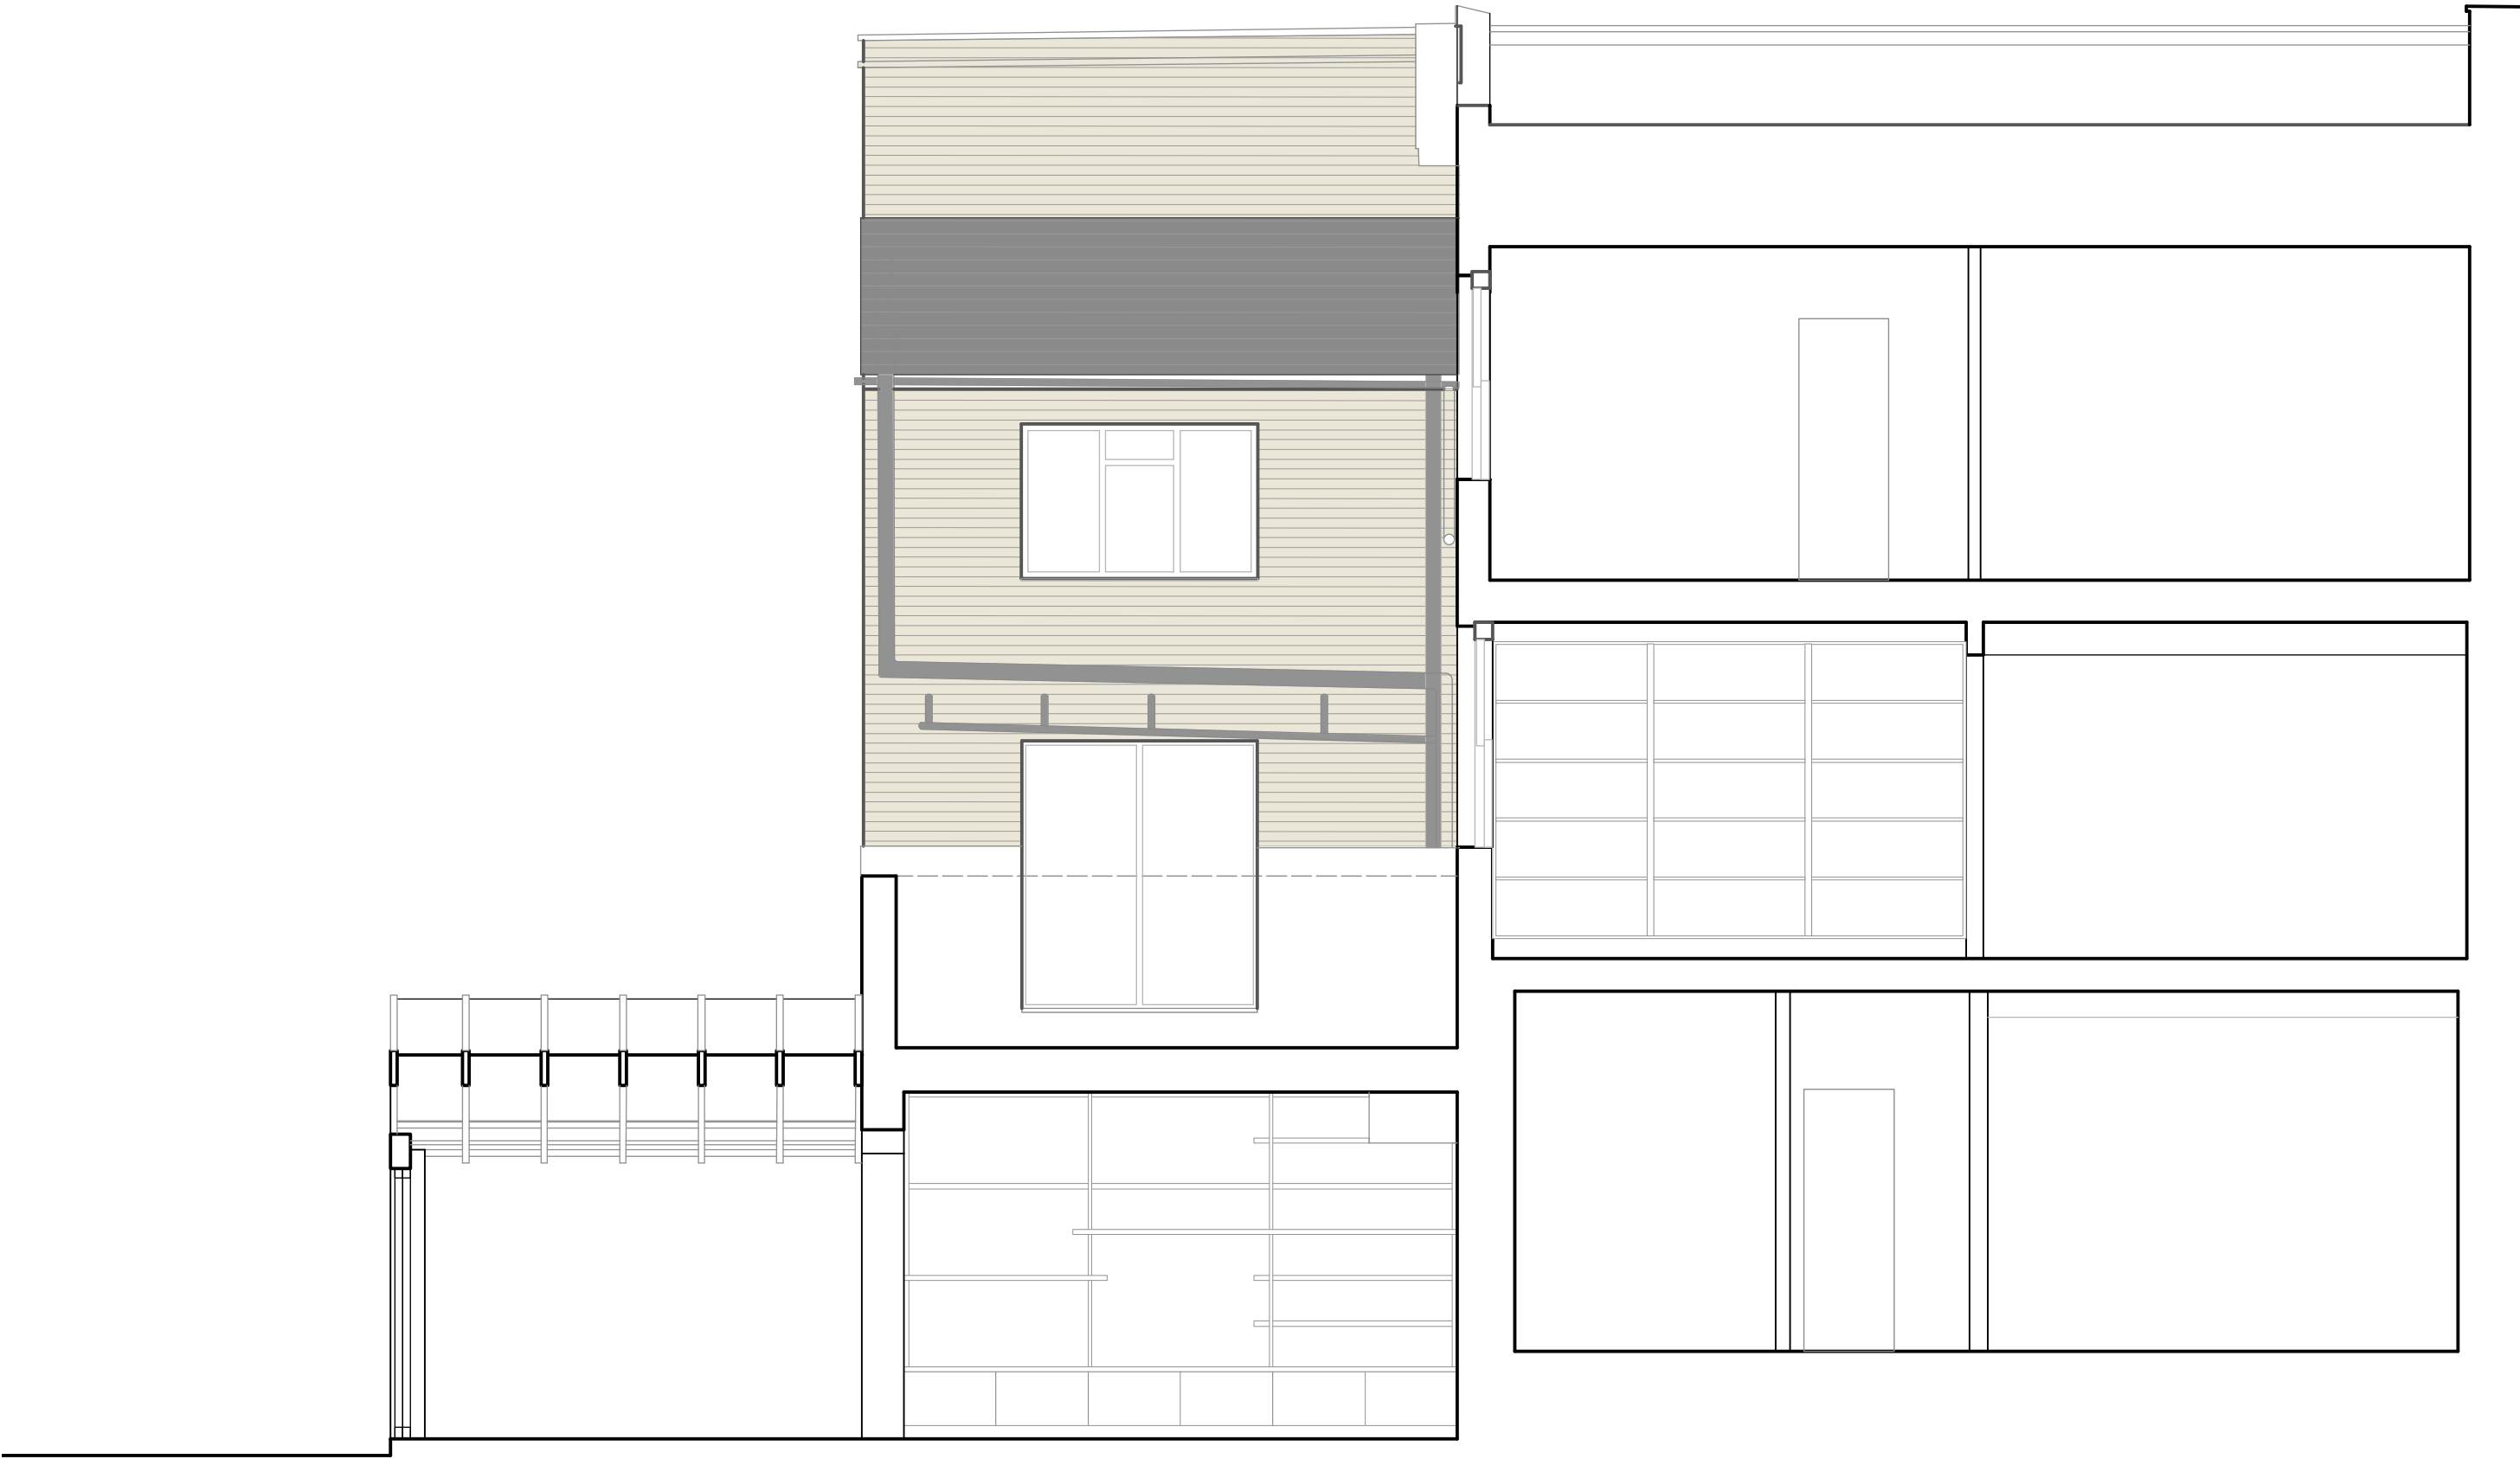

rev.	date	notes	notes	purpose		client	helen lachmann					
				planning application		project	st. leonard's square					
				tobias davidson . architect . 81a torriano avenue . london . nw5 2sg		drawing	existing section aa					
				t: 020 7482 5726 . m: 07733 228956 . e: contact@tobiasdavidson.com		number	031_P030					
						scale	1:50 @ A3		date	05.02.18	rev.	\



rev.	date	notes	notes	purpose		client	helen lachmann					
				planning application		project	st. leonard's square					
				tobias davidson . architect . 81a torriano avenue . london . nw5 2sg		drawing	existing section bb					
				t: 020 7482 5726 . m: 07733 228956 . e: contact@tobiasdavidson.com		number	031_P031					
						scale	1:50 @ A3		date	05.02.18	rev.	\



rev.	date	notes	notes	purpose	client	helen lachmann				
				planning application	project	st. leonard's square				
				tobias davidson . architect . 81a torriano avenue . london . nw5 2sg	drawing	existing elevation - east				
				t : 020 7482 5726 . m : 07733 228956 . e : contact@tobiasdavidson.com	number	031_P040				
					scale	1:50 @ A3	date	05.02.18	rev.	1



rev.	date	notes	notes	purpose	client	helen lachmann						
				planning application	project	st. leonard's square						
				tobias davidson . architect . 81a torriano avenue . london . nw5 2sg t: 020 7482 5726 . m: 07733 228956 . e: contact@tobiasdavidson.com	drawing	existing elevation - south						
					number	031_P041						
					scale	1:50 @ A3			date	05.02.18	rev.	\