


rev.	date	notes
a	28/08/19	Amendment to window configuration
b	25/10/19	Amendment to bulkhead
c	06/06/20	Amended for new planning application

notes



purpose	planning application
tobias davidson . architect . 81a torriano avenue . london . nw5 2sg	
t: 020 7482 5726	m: 07733 228956
e: contact@tobiasdavidson.com	

client	professor helen lachmann
project	21 st. leonard's square
drawing	proposed plan - ground floor
number	031_PI10
scale	1:50 @ A3
date	14.01.20
rev.	c

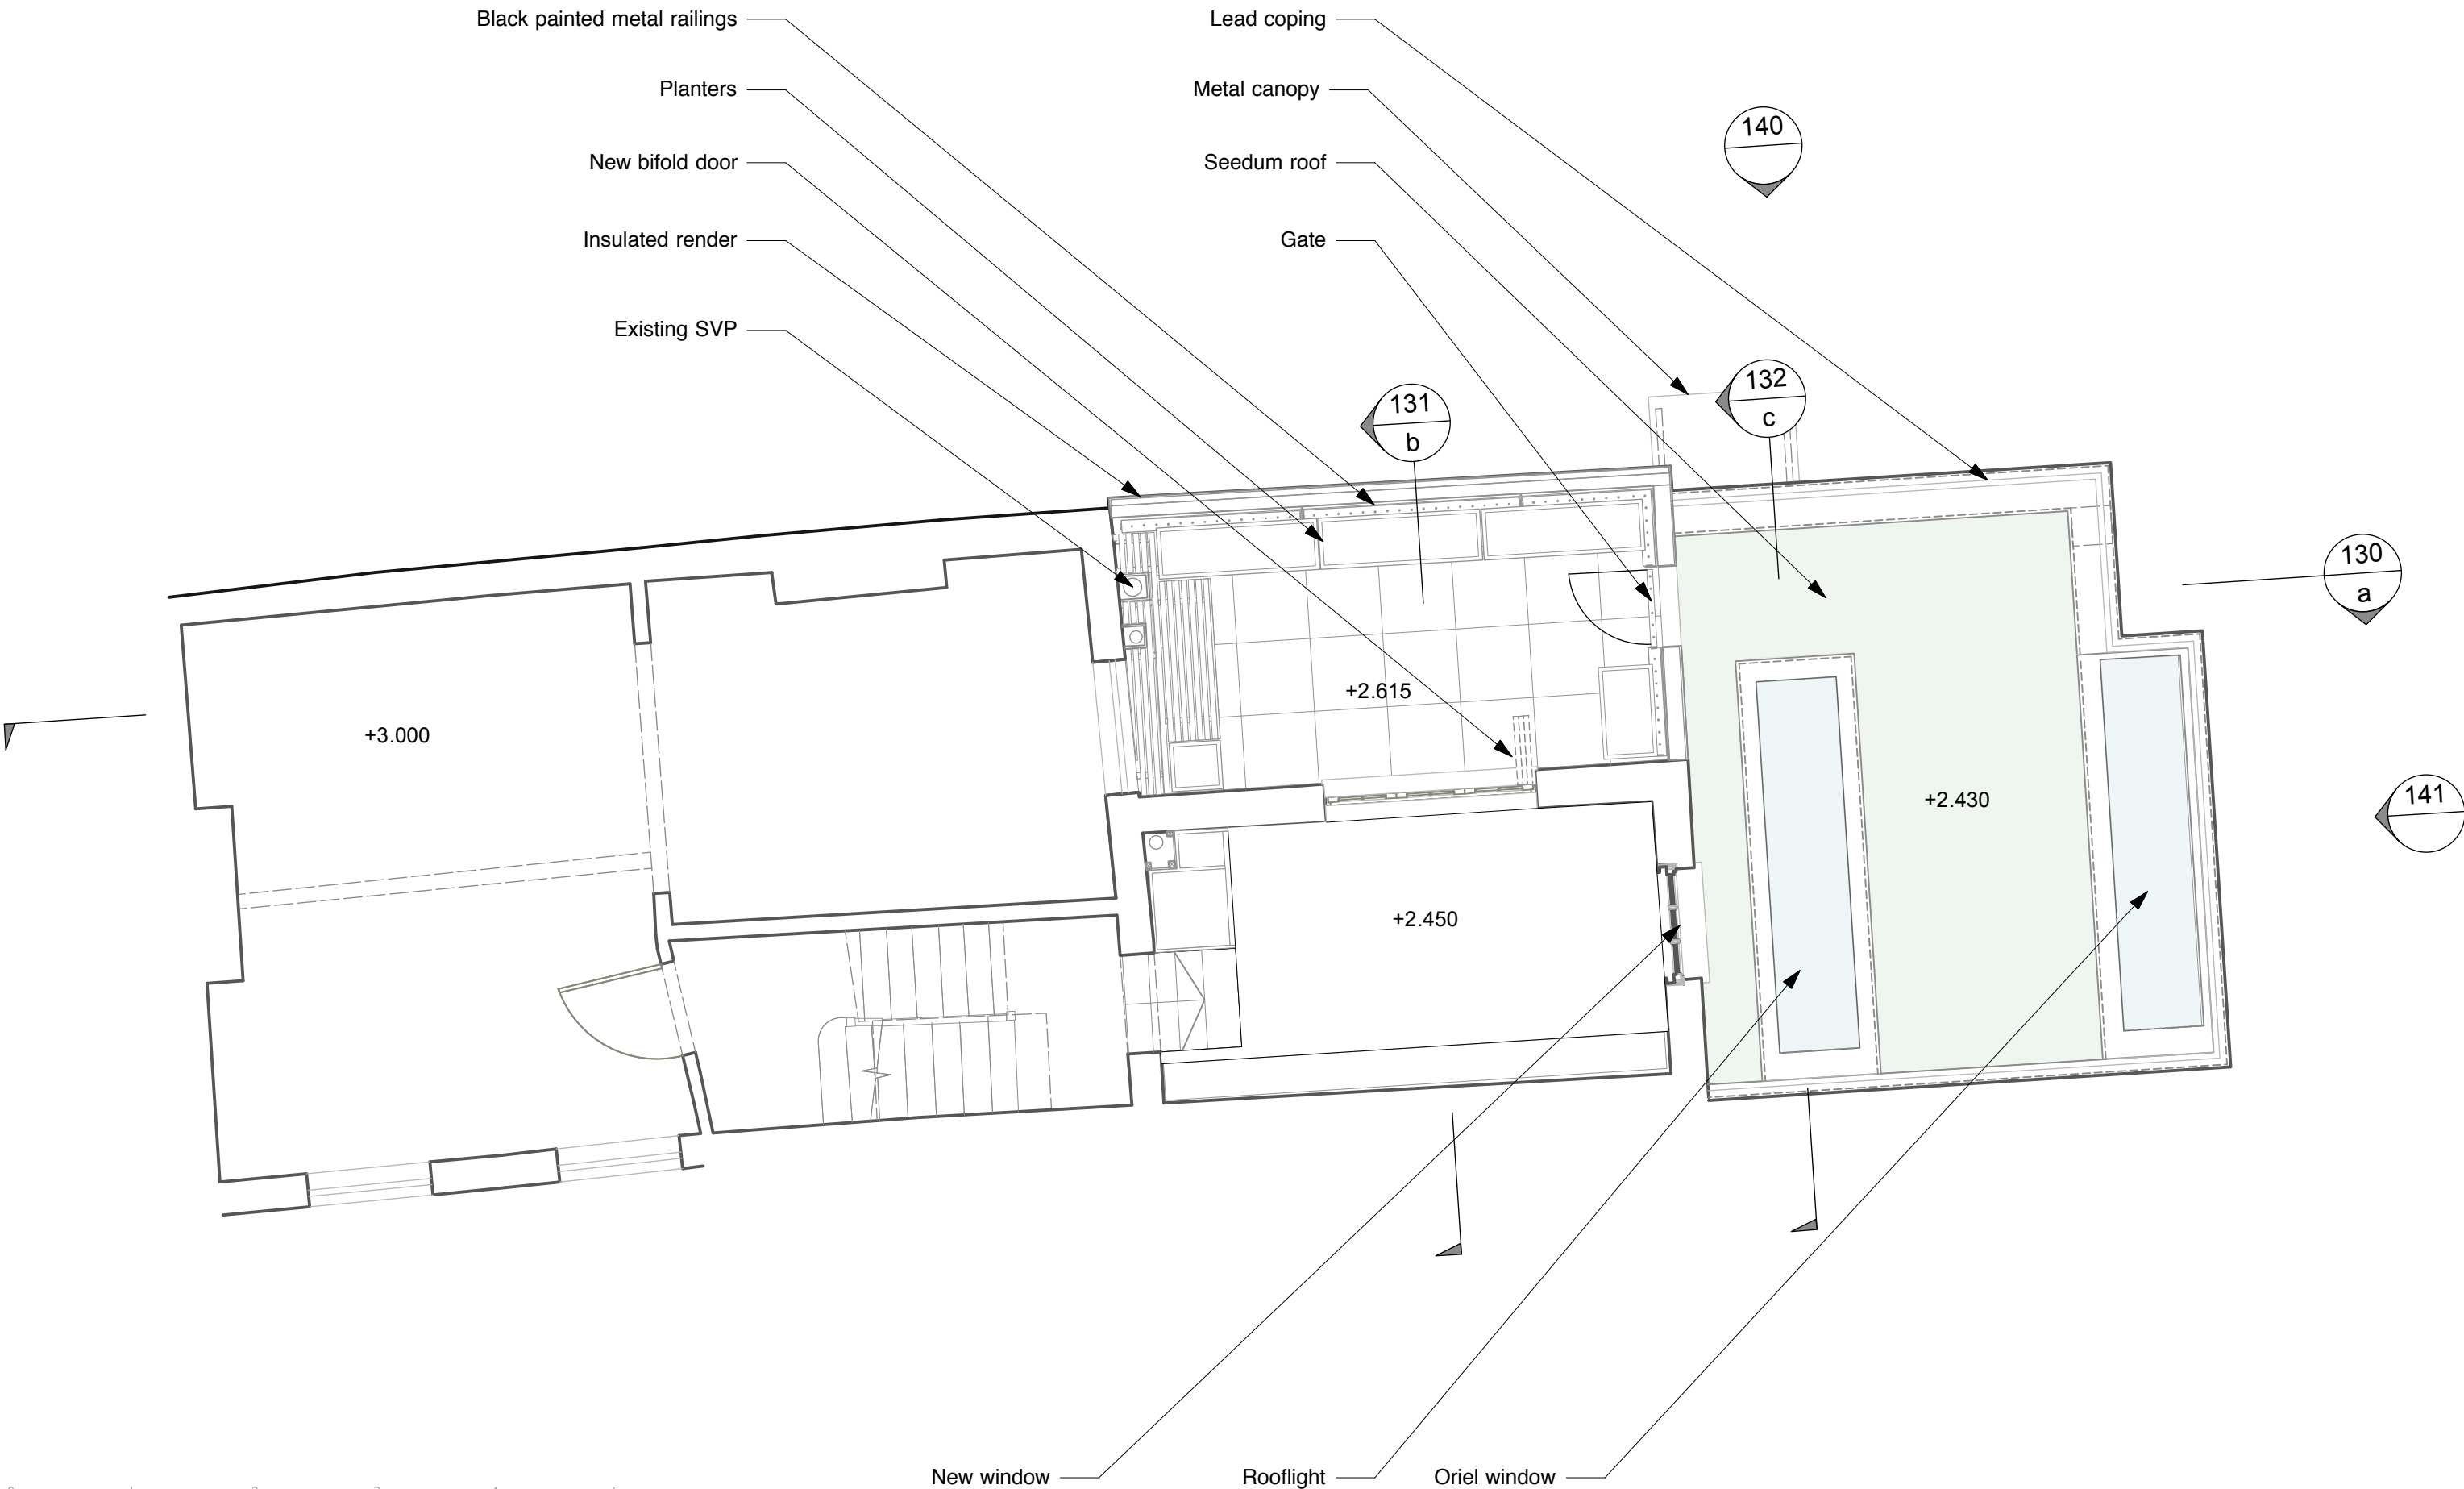

0 1 2 3 4 5m


rev.	date	notes
a	28/08/19	Amendment to rooflight configuration
b	25/10/19	Amendment as clouded
c	06/06/20	Amended for new planning application

notes



purpose	planning application
tobias davidson	architect
81a torriano avenue	london . nw5 2sg
t: 020 7482 5726	m: 07733 228956
e: contact@tobiasdavidson.com	

client	professor helen lachmann
project	21 st. leonard's square
drawing	proposed plan - first floor
number	031_P111
scale	1:50 @ A3
date	14.01.20
rev.	c

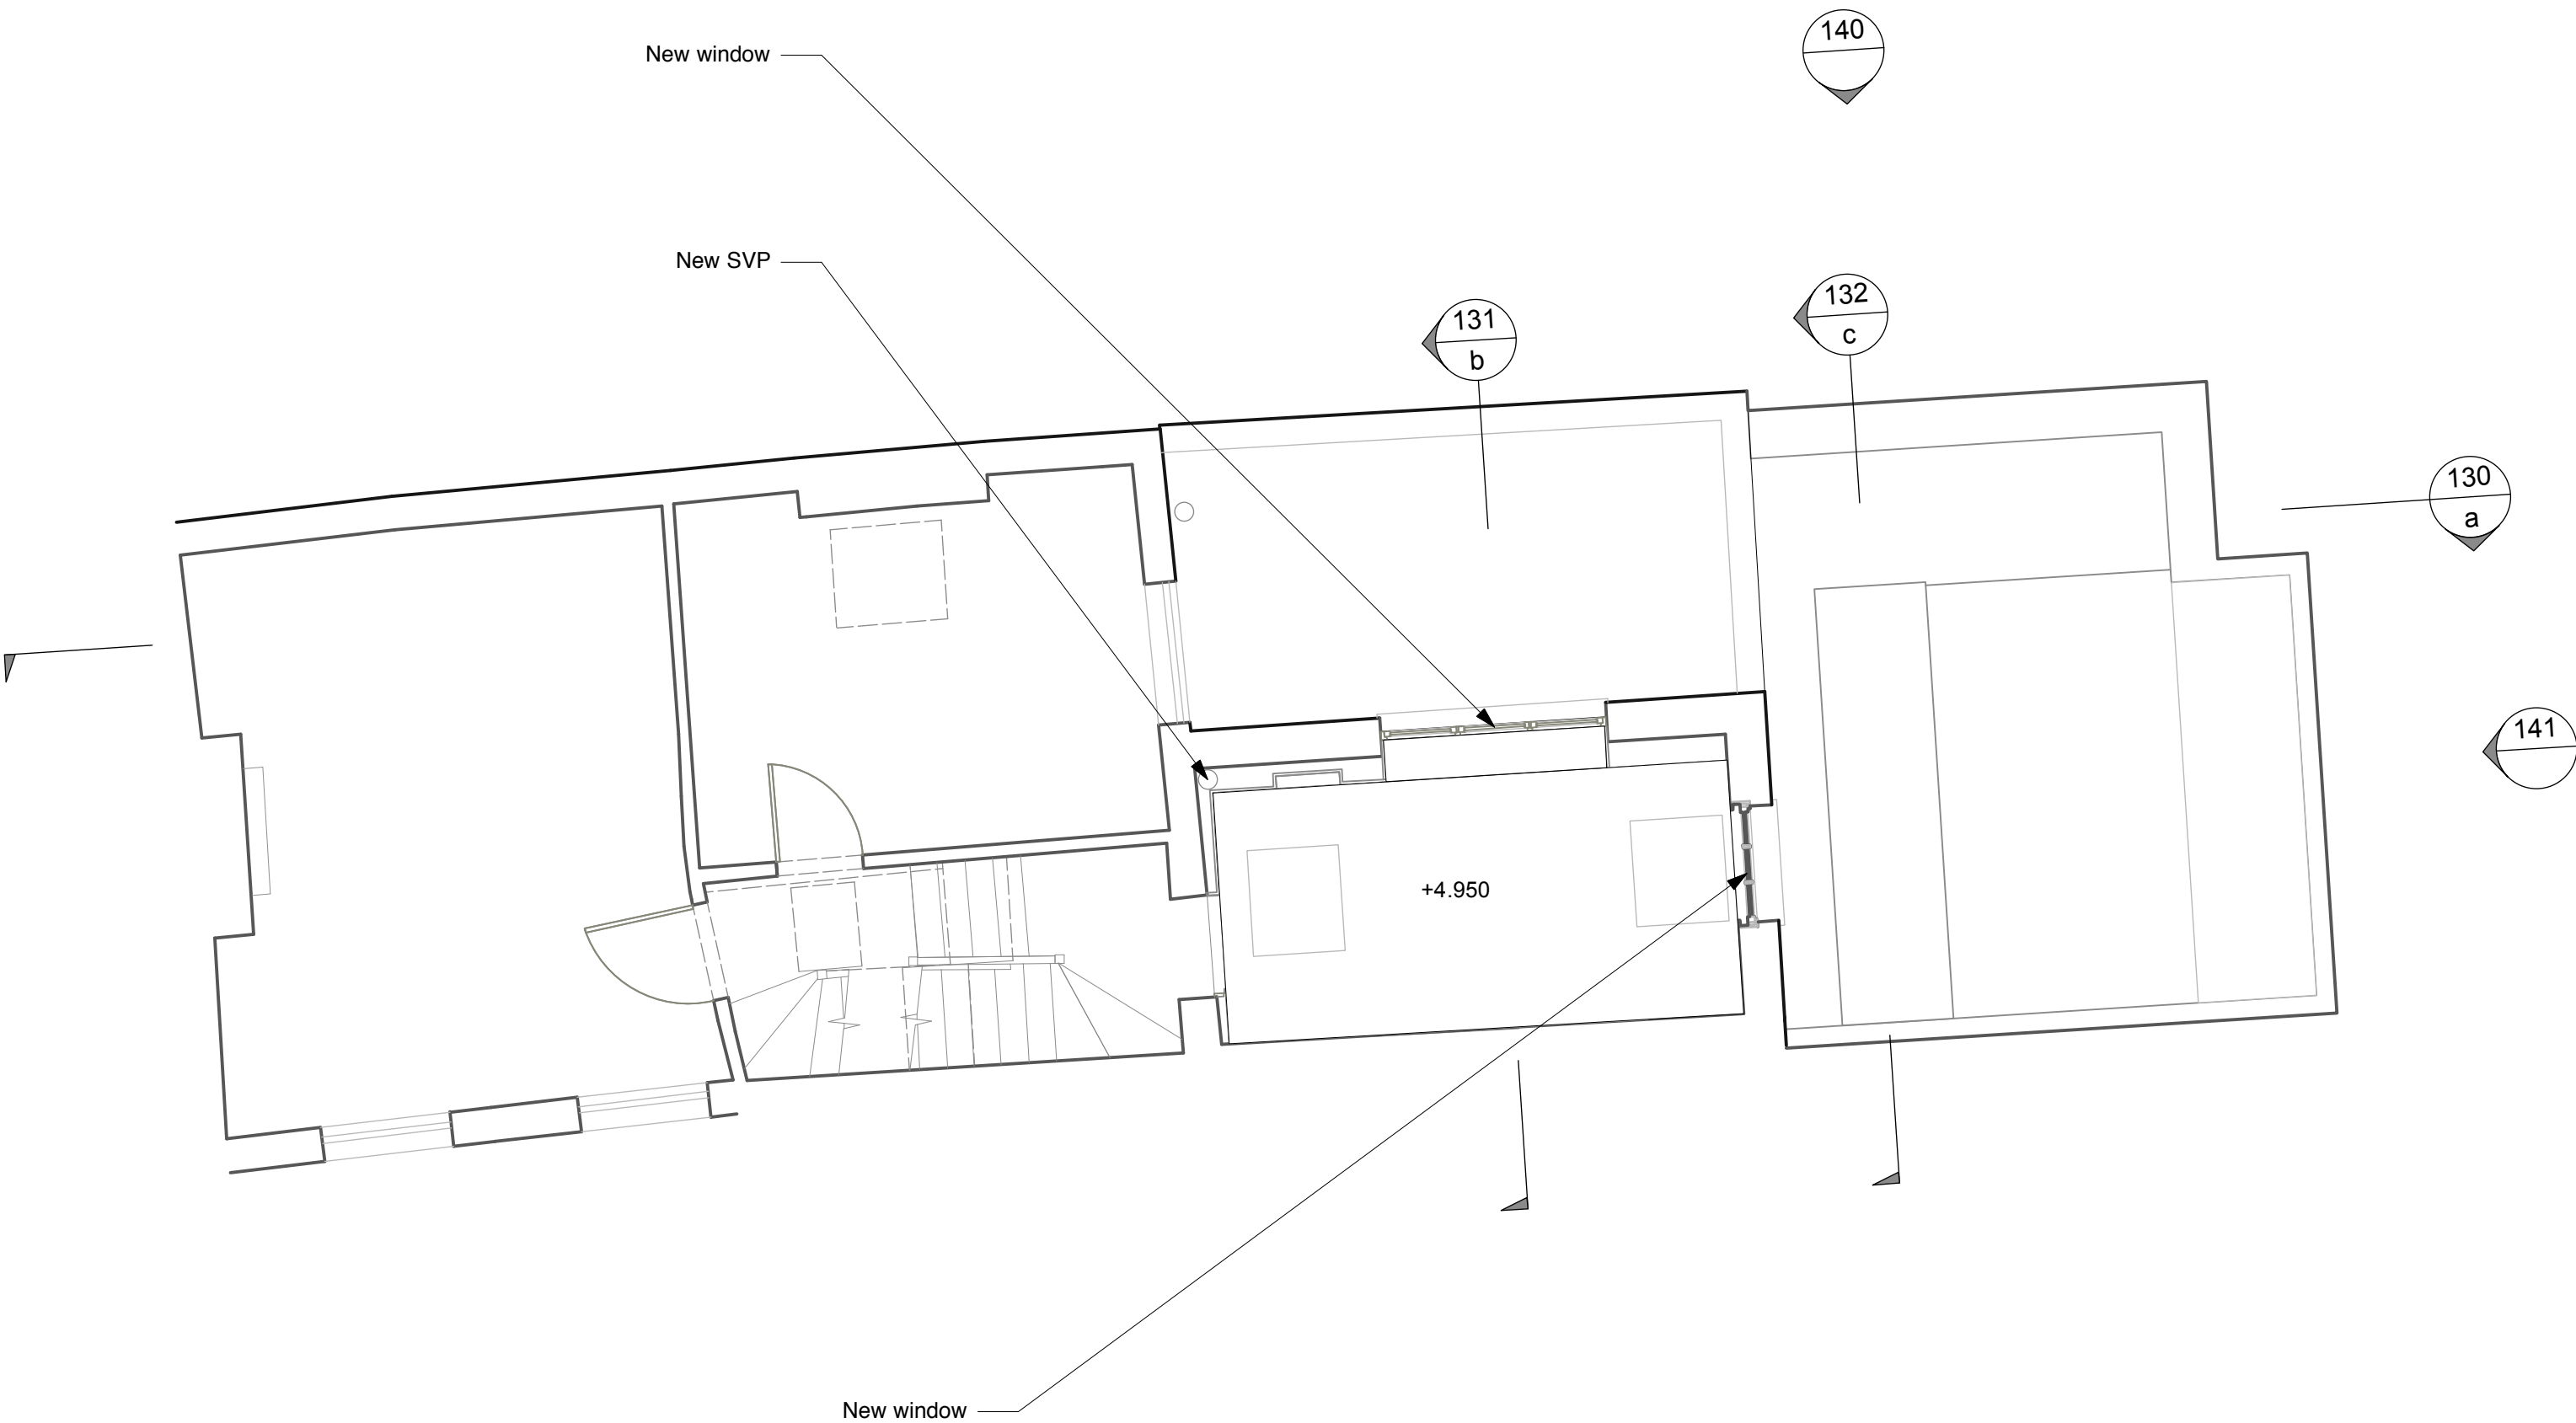


rev.	date	notes
a	28/08/19	Amendment to window configuration
b	25/10/19	Amended for new planning application

notes



purpose		client	professor helen lachmann			
planning application		project	21 st. leonard's square			
tobias davidson . architect . 81a torriano avenue . london . nw5 2sg		drawing	proposed plan - second floor			
t: 020 7482 5726 . m: 07733 228956 . e: contact@tobiasdavidson.com		number	031_PI12			
		scale	1:50 @ A3	date	14.01.20	rev. b

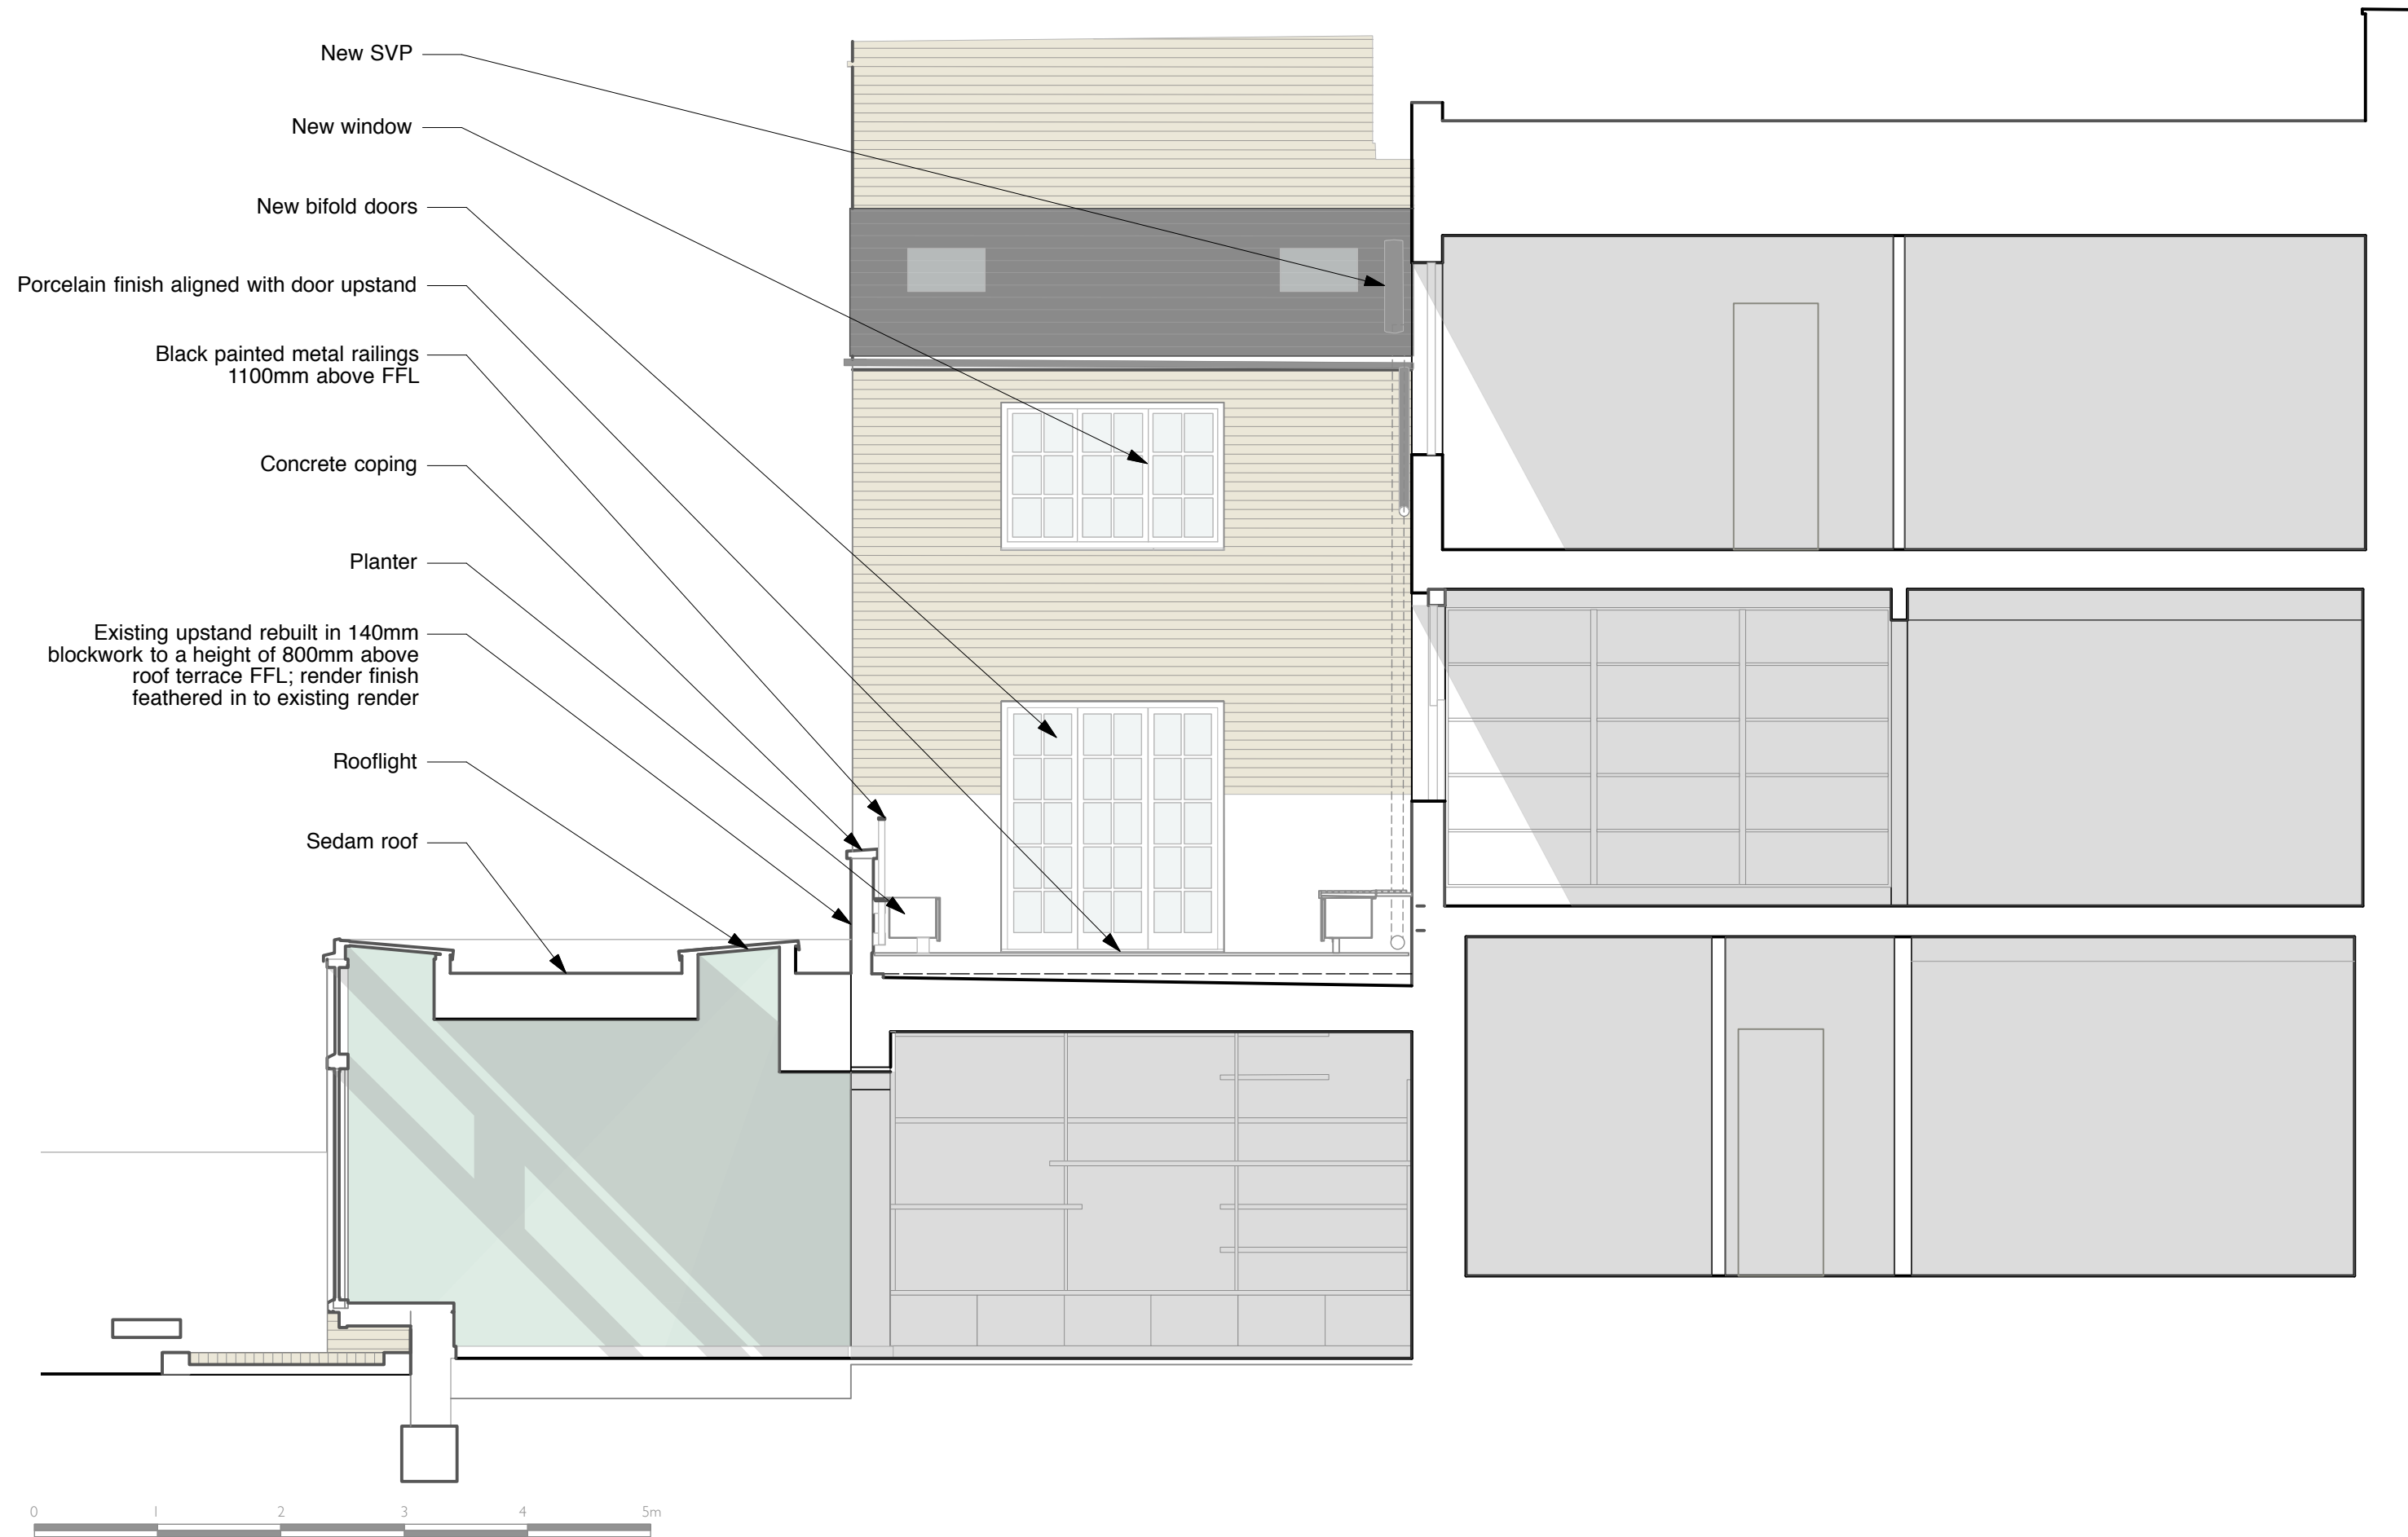

rev.	date	notes
a	28/08/19	Amendment to window and rooflight configuration
b	25/10/19	Amendment as clouded
c	06/06/20	Amended for new planning application

notes

purpose
planning application

tobias davidson . architect . 81a torriano avenue . london . nw5 2sg
t: 020 7482 5726 . m: 07733 228956 . e: contact@tobiasdavidson.com

client	professor helen lachmann				
project	21 st. leonard's square				
drawing	proposed section aa				
number	031_P130				
scale	1:50 @ A3	date	14.01.20	rev.	c

New SVP

New window

New bifold door

Porcelain tile finish aligned with door threshold

Black painted metal railings
1100mm above FFL

Concrete coping

Planters

Existing upstand rebuilt in 100mm blockwork
to a height of 800mm above roof terrace
FFL; new insulated render finish installed
over existing finish



rev.	date	notes
a	28/08/19	Omission of new living room door to terrace
b	25/10/19	Amendment as clouded
c	06/06/20	Amended for new planning application

notes

purpose
planning application
tobias davidson . architect . 81a torriano avenue . london . nw5 2sg
t : 020 7482 5726 . m : 07733 228956 . e : contact@tobiasdavidson.com

client	professor helen lachmann
project	21 st.leonard's square
drawing	proposed section bb
number	031_P131
scale	1:50 @ A3
date	14.01.20
rev.	c

New SVP

New window

New window

Rooflight

Black painted metal railings and gate
1100mm above FFL

Existing upstand rebuilt in 140mm blockwork
to a height of 800mm above roof terrace FFL;
new render finish feathered into existing
render

Concrete coping

Sedam roof

Lead parapet flashing




rev.	date	notes
a	28/08/19	Amendment to rooflight configuration
b	25/10/19	Amendment as clouded
c	06/06/20	Amended for new planning application

notes

purpose planning application			
tobias davidson	. architect	. 81a torriano avenue	. london . nw5 2sg
t: 020 7482 5726	m: 07733 228956	e: contact@tobiasdavidson.com	

client	professor helen lachmann			
project	21 st. leonard's square			
drawing	proposed section cc			
number	031_P132			
scale	1:50 @ A3	date	14.01.20	rev. c

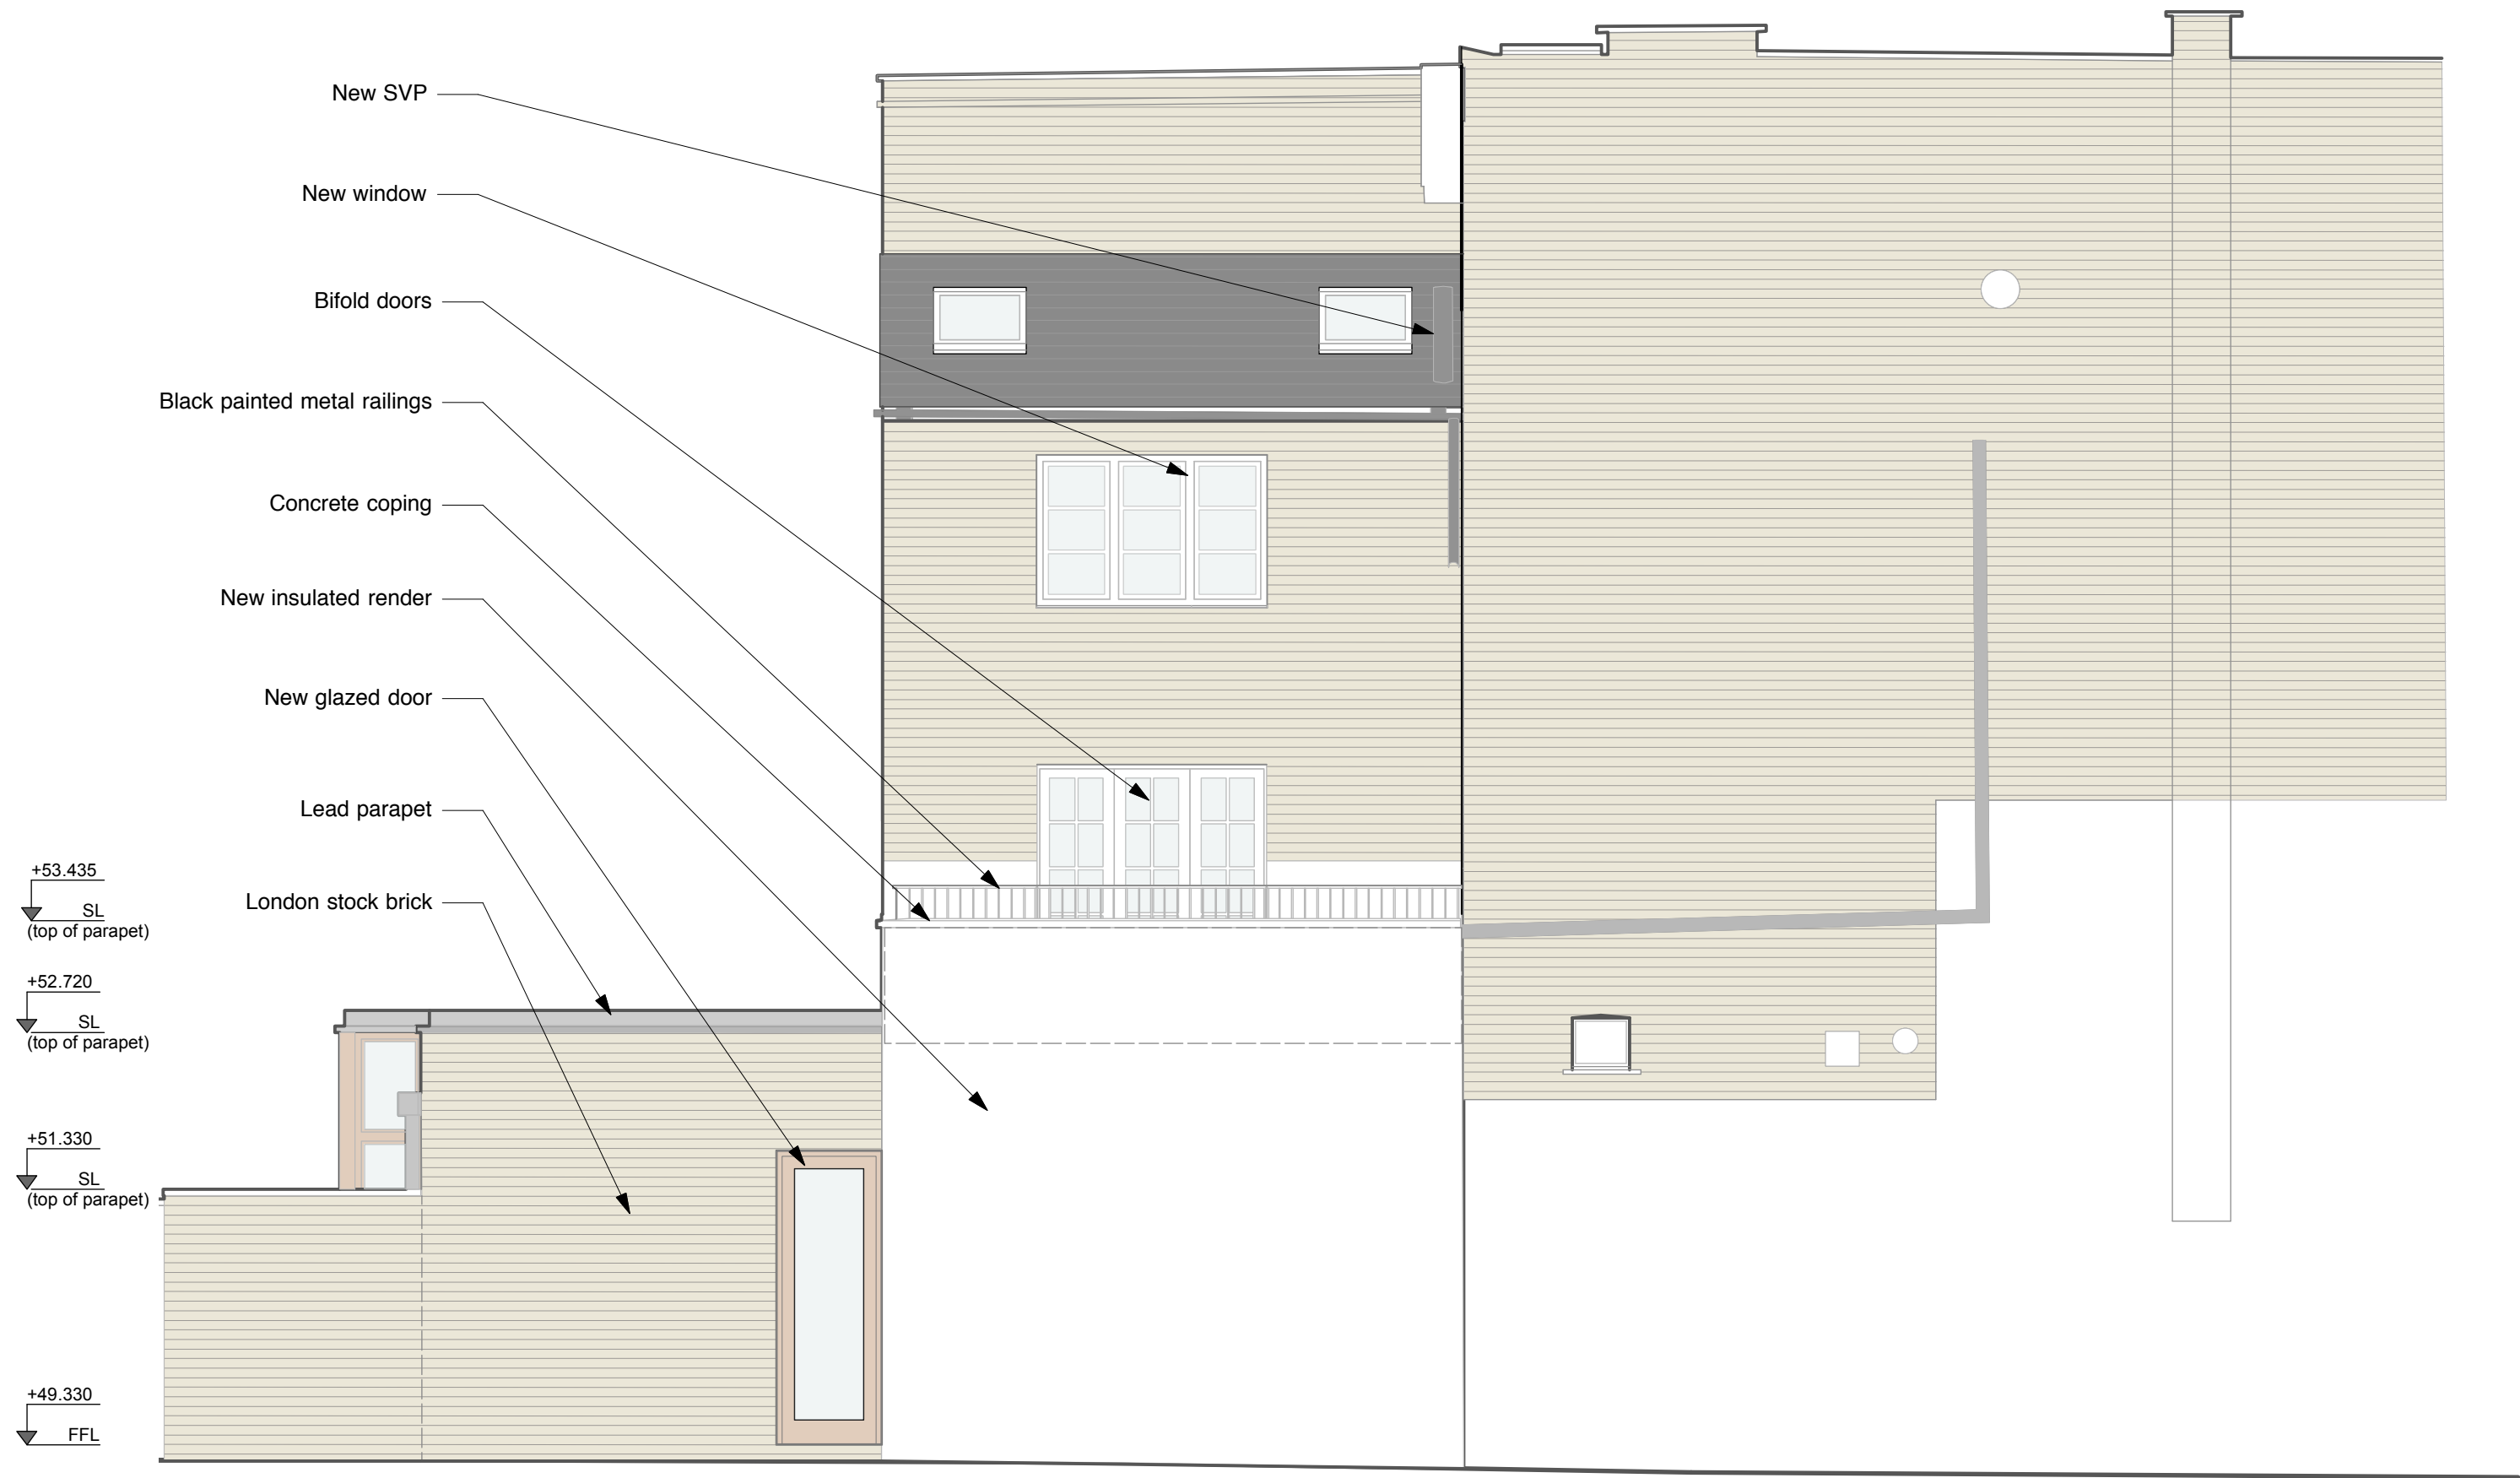


rev.	date	notes
a	28/08/19	Reduction of window height; amendment of window style
b	25/10/19	Amendment as clouded
c	06/06/20	Amended for new planning application

notes

purpose
planning application

tobias davidson . architect . 81a torriano avenue . london . nw5 2sg
t : 020 7482 5726 . m : 07733 228956 . e : contact@tobiasdavidson.com

client	professor helen lachmann					
project	21 st. leonard's square					
drawing	proposed elevation - east					
number	031_P140					
scale	1:50 @ A3	date	14.01.20	rev.	c	

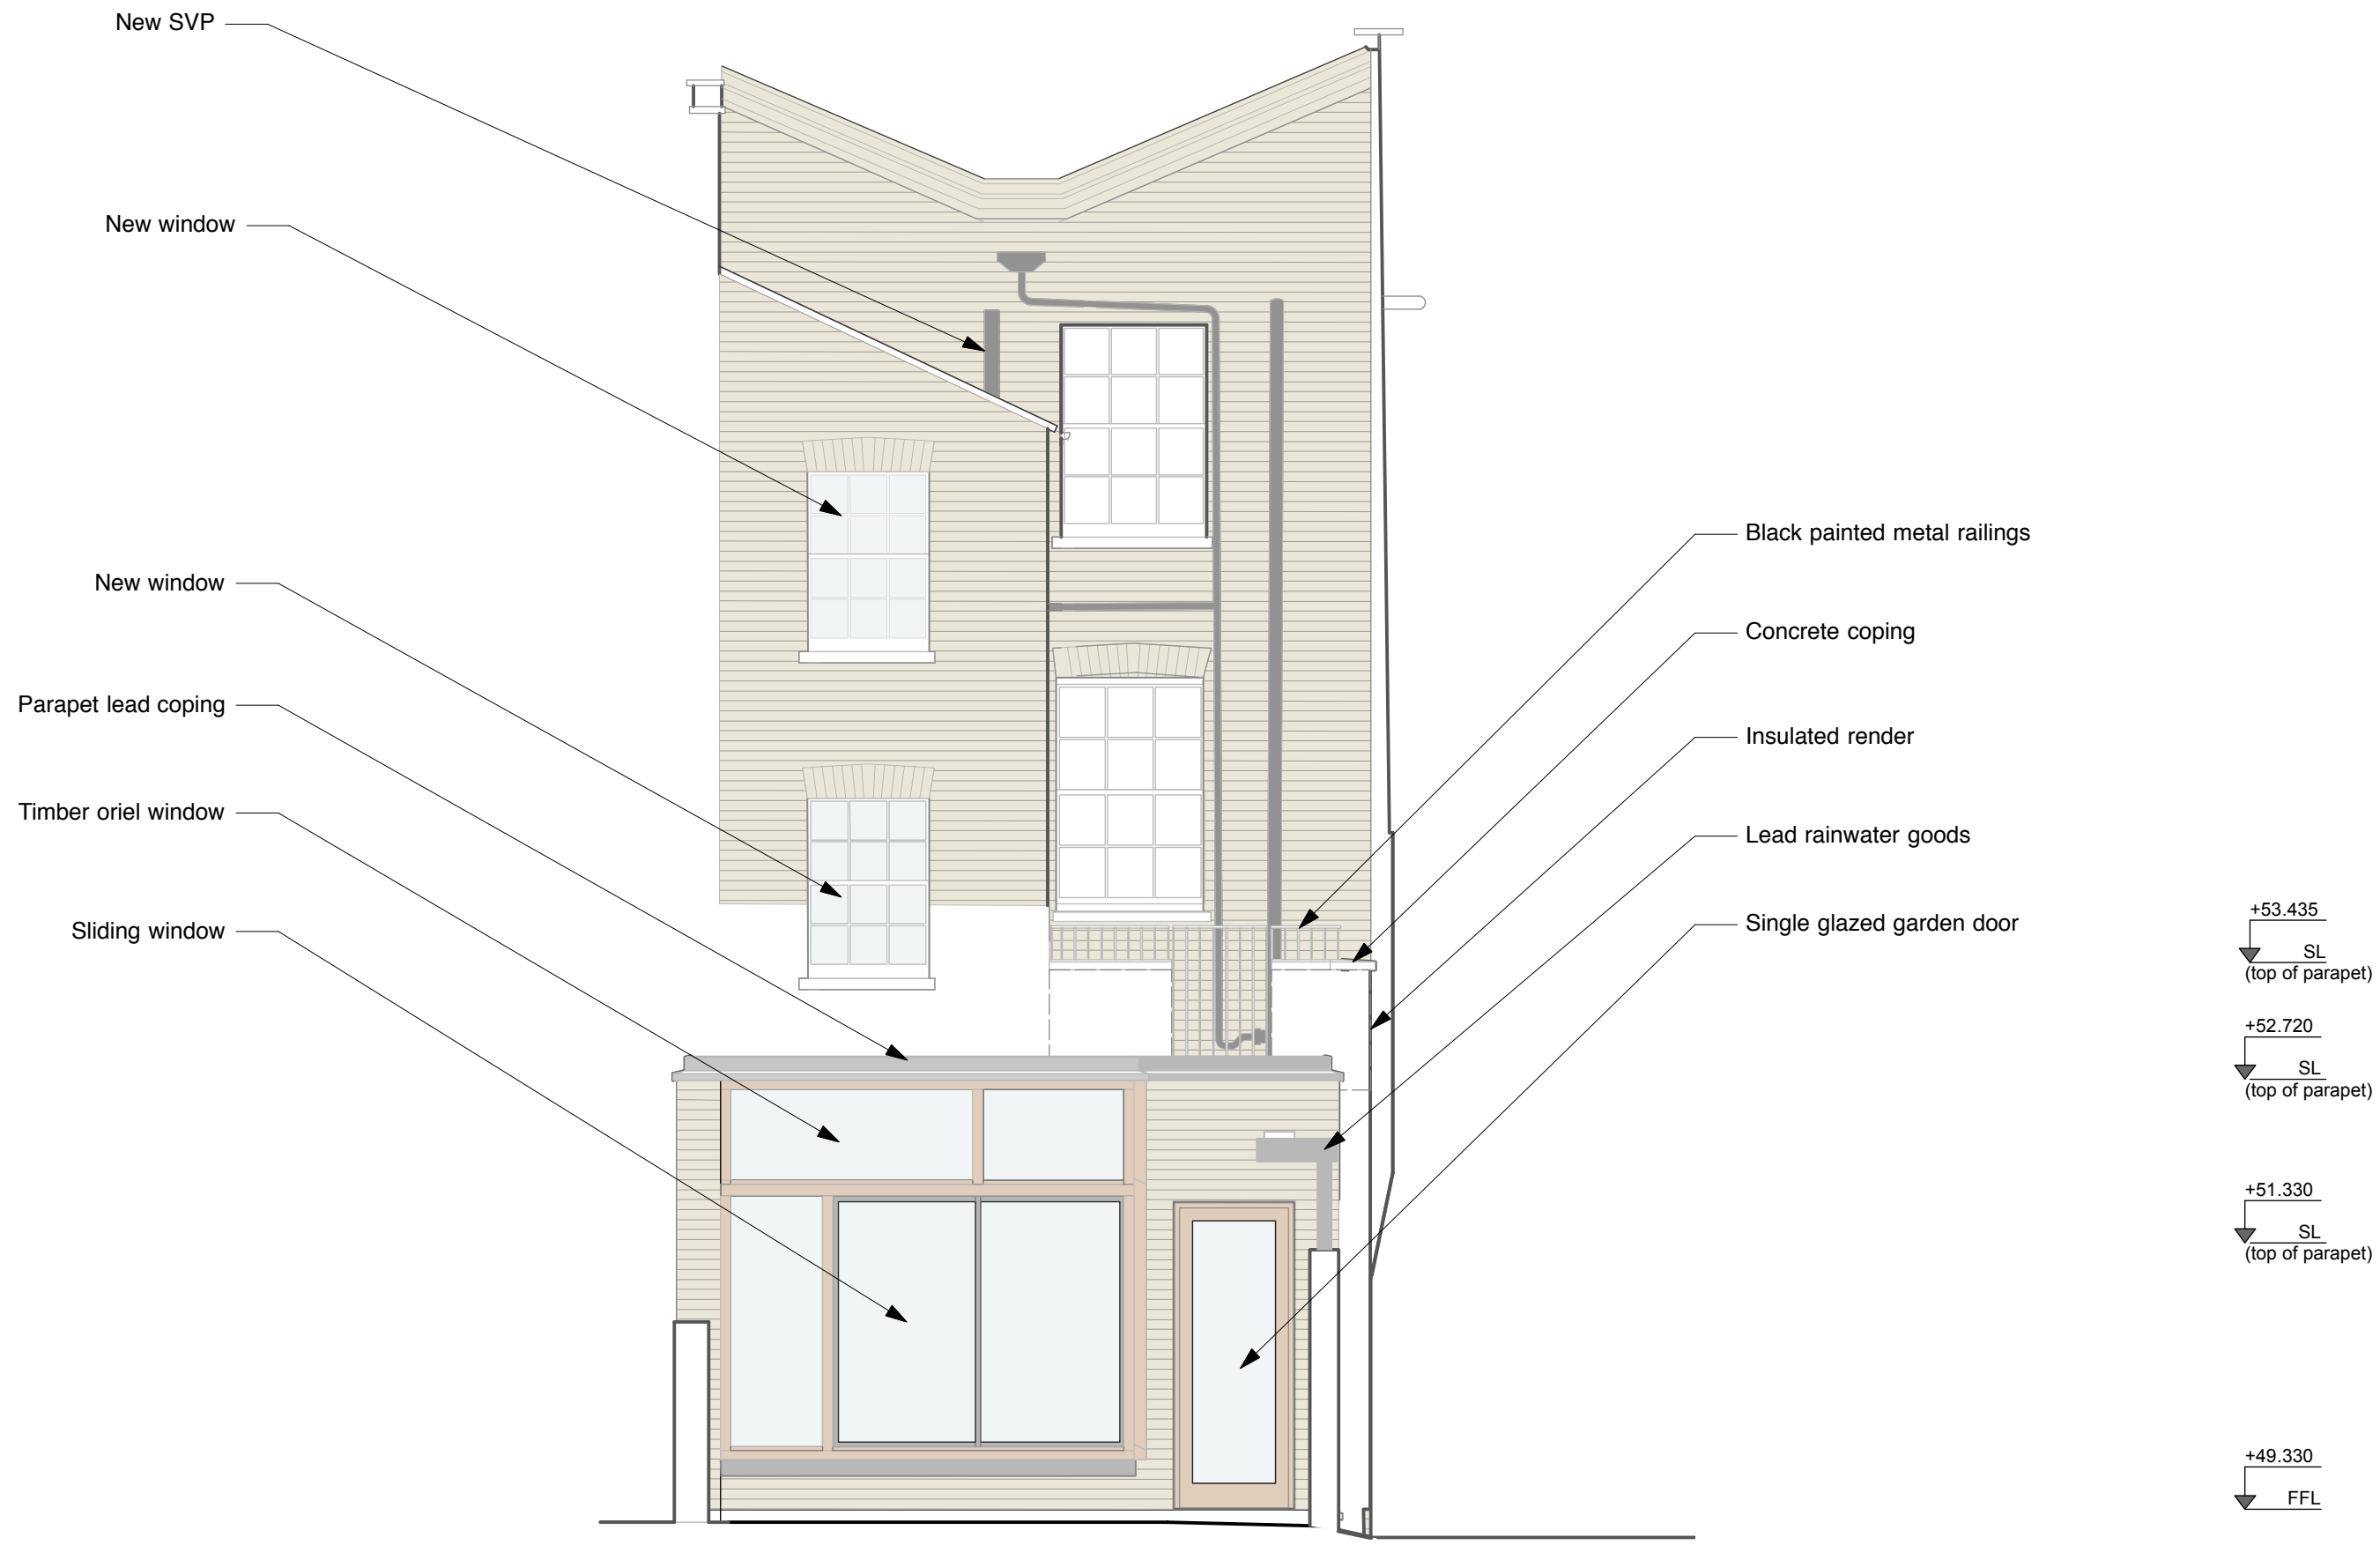

rev.	date	notes	notes		purpose		client	professor helen lachmann						
a	28/08/19	Amendment of extension facade and height			planning application		project	21 st. leonard's square						
b	25/10/19	Amendment as clouded			tobias davidson . architect . 81a torriano avenue . london . nw5 2sg		drawing	proposed elevation - south						
c	06/06/20	Amended for new planning application			t : 020 7482 5726 . m : 07733 228956 . e : contact@tobiasdavidson.com		number	031_P141						
							scale	1:50 @ A3		date	14.01.20	rev.	c	