
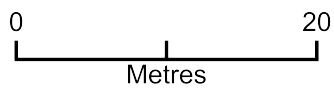


5 REGENTS PARK ROAD (REGAL LANE VERGE)

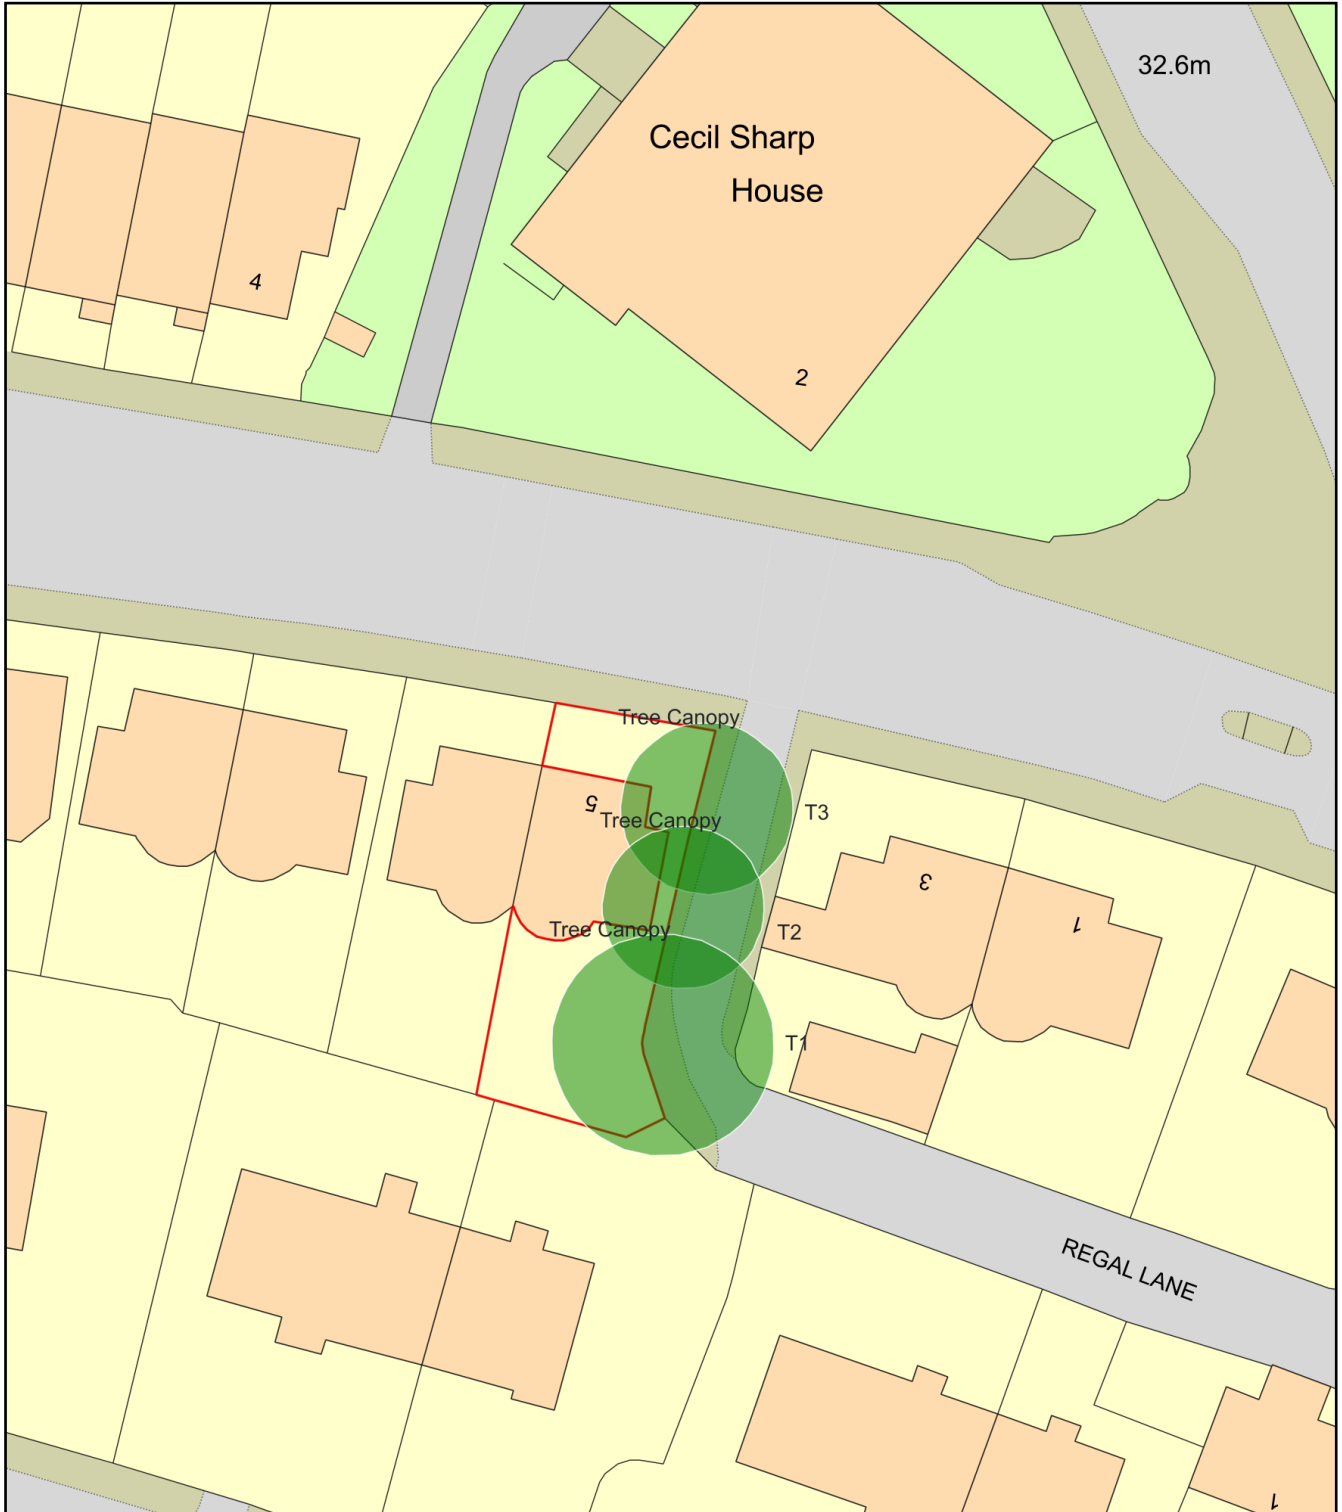

Plan Produced for: L.B.CAMDEN

Date Produced: 16 Jun 2020

Plan Reference Number: TQRQM20168110503295

Scale: 1:500 @ A4