


All Dimensions must be checked on site. This drawing and all details contained hereon are copyright and must not be reproduced without written permission from Property Tectonics

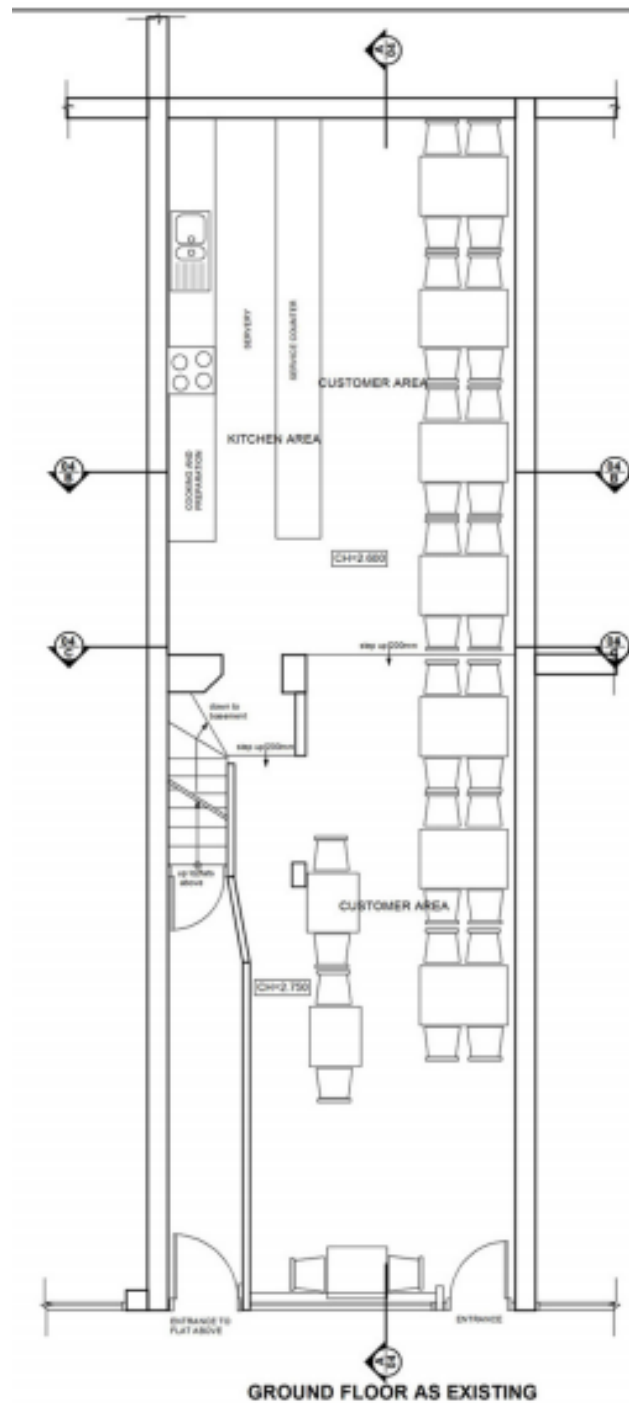

250 Grays Inn Road

London WC1C 8JR

Existing GF Plan

Drg. No. J9648/012

April 2020