
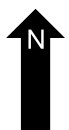
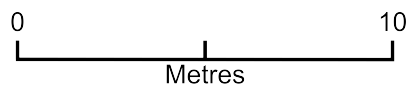


# 5 Bramshill Mansions, Dartmouth Park Hill, NW5 1JG

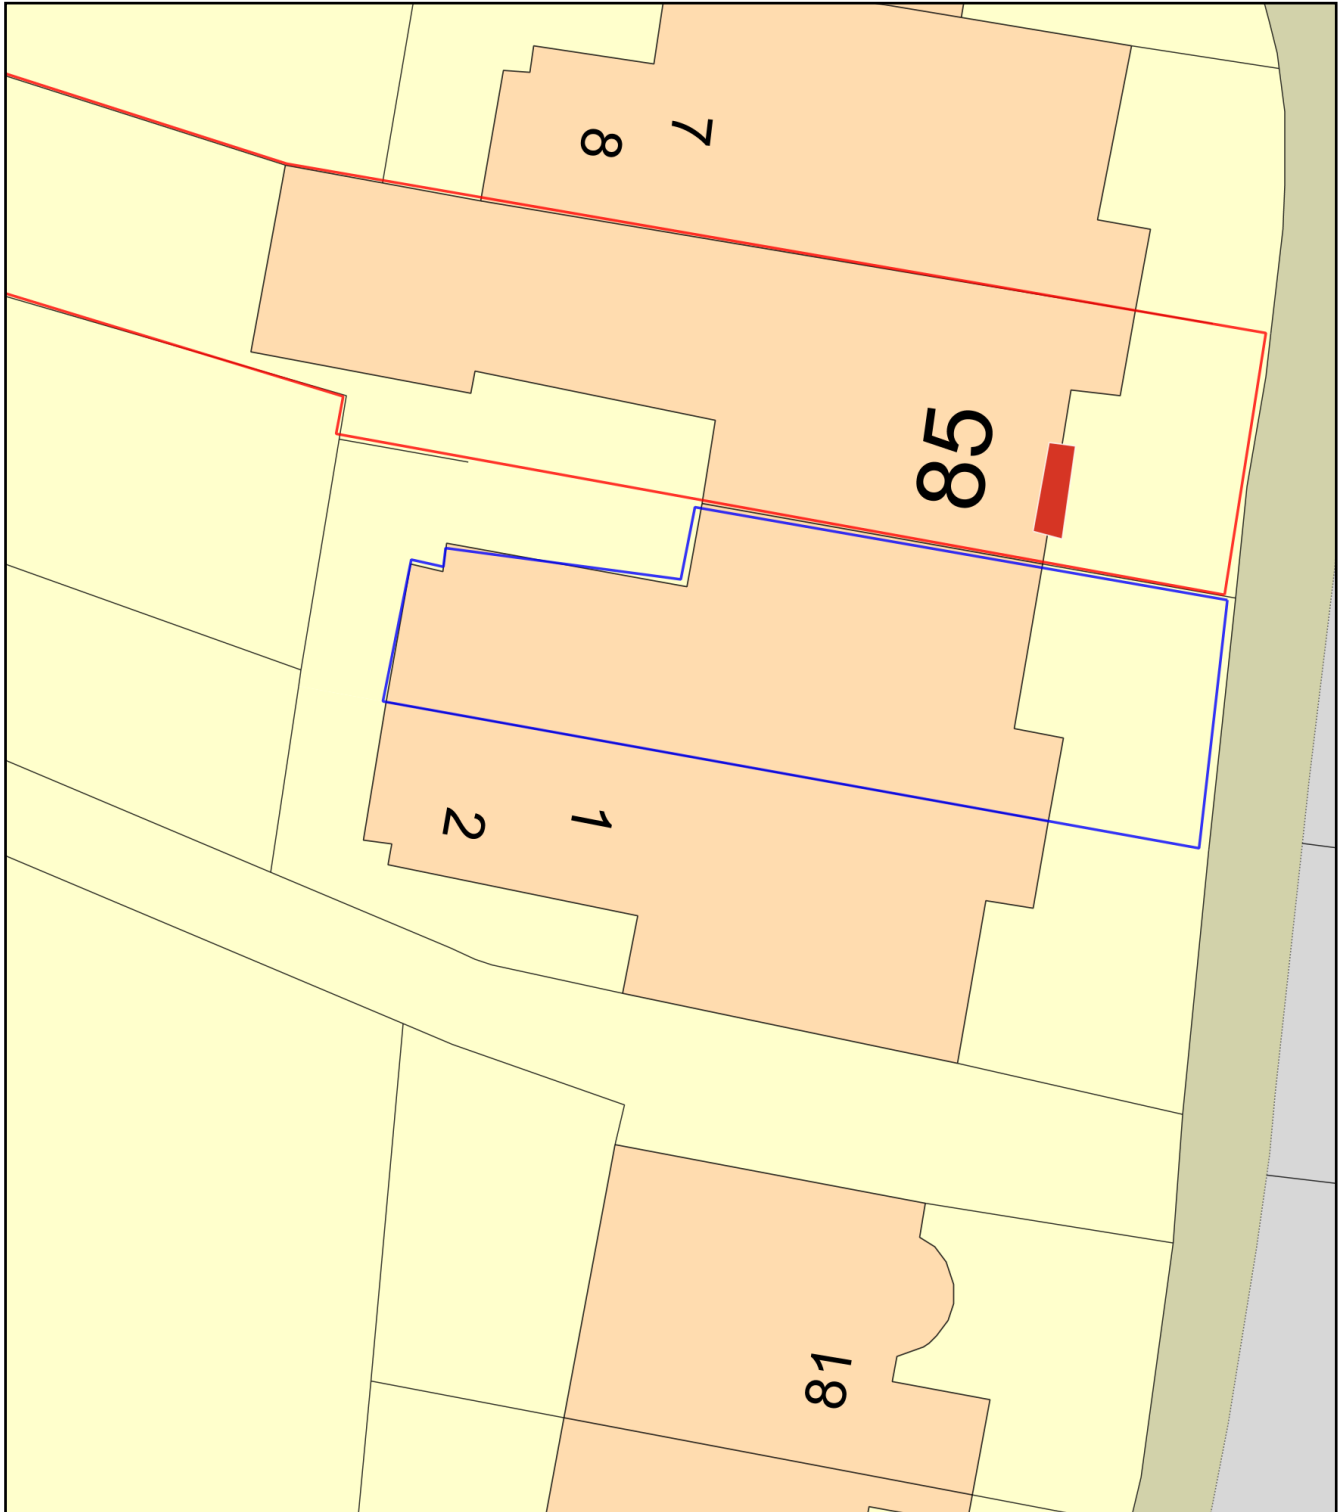

Plan Produced for: Claudia Dulak

Date Produced: 14 May 2020

Plan Reference Number: TQRQM20135174938787

Scale: 1:200 @ A4