


Amendments to previous planning application (2017/6307/P)

- 1. Alterations to glazing + cill heights
- 2. Alterations to material finish: brick changed to render along side elevation to match adjacent properties

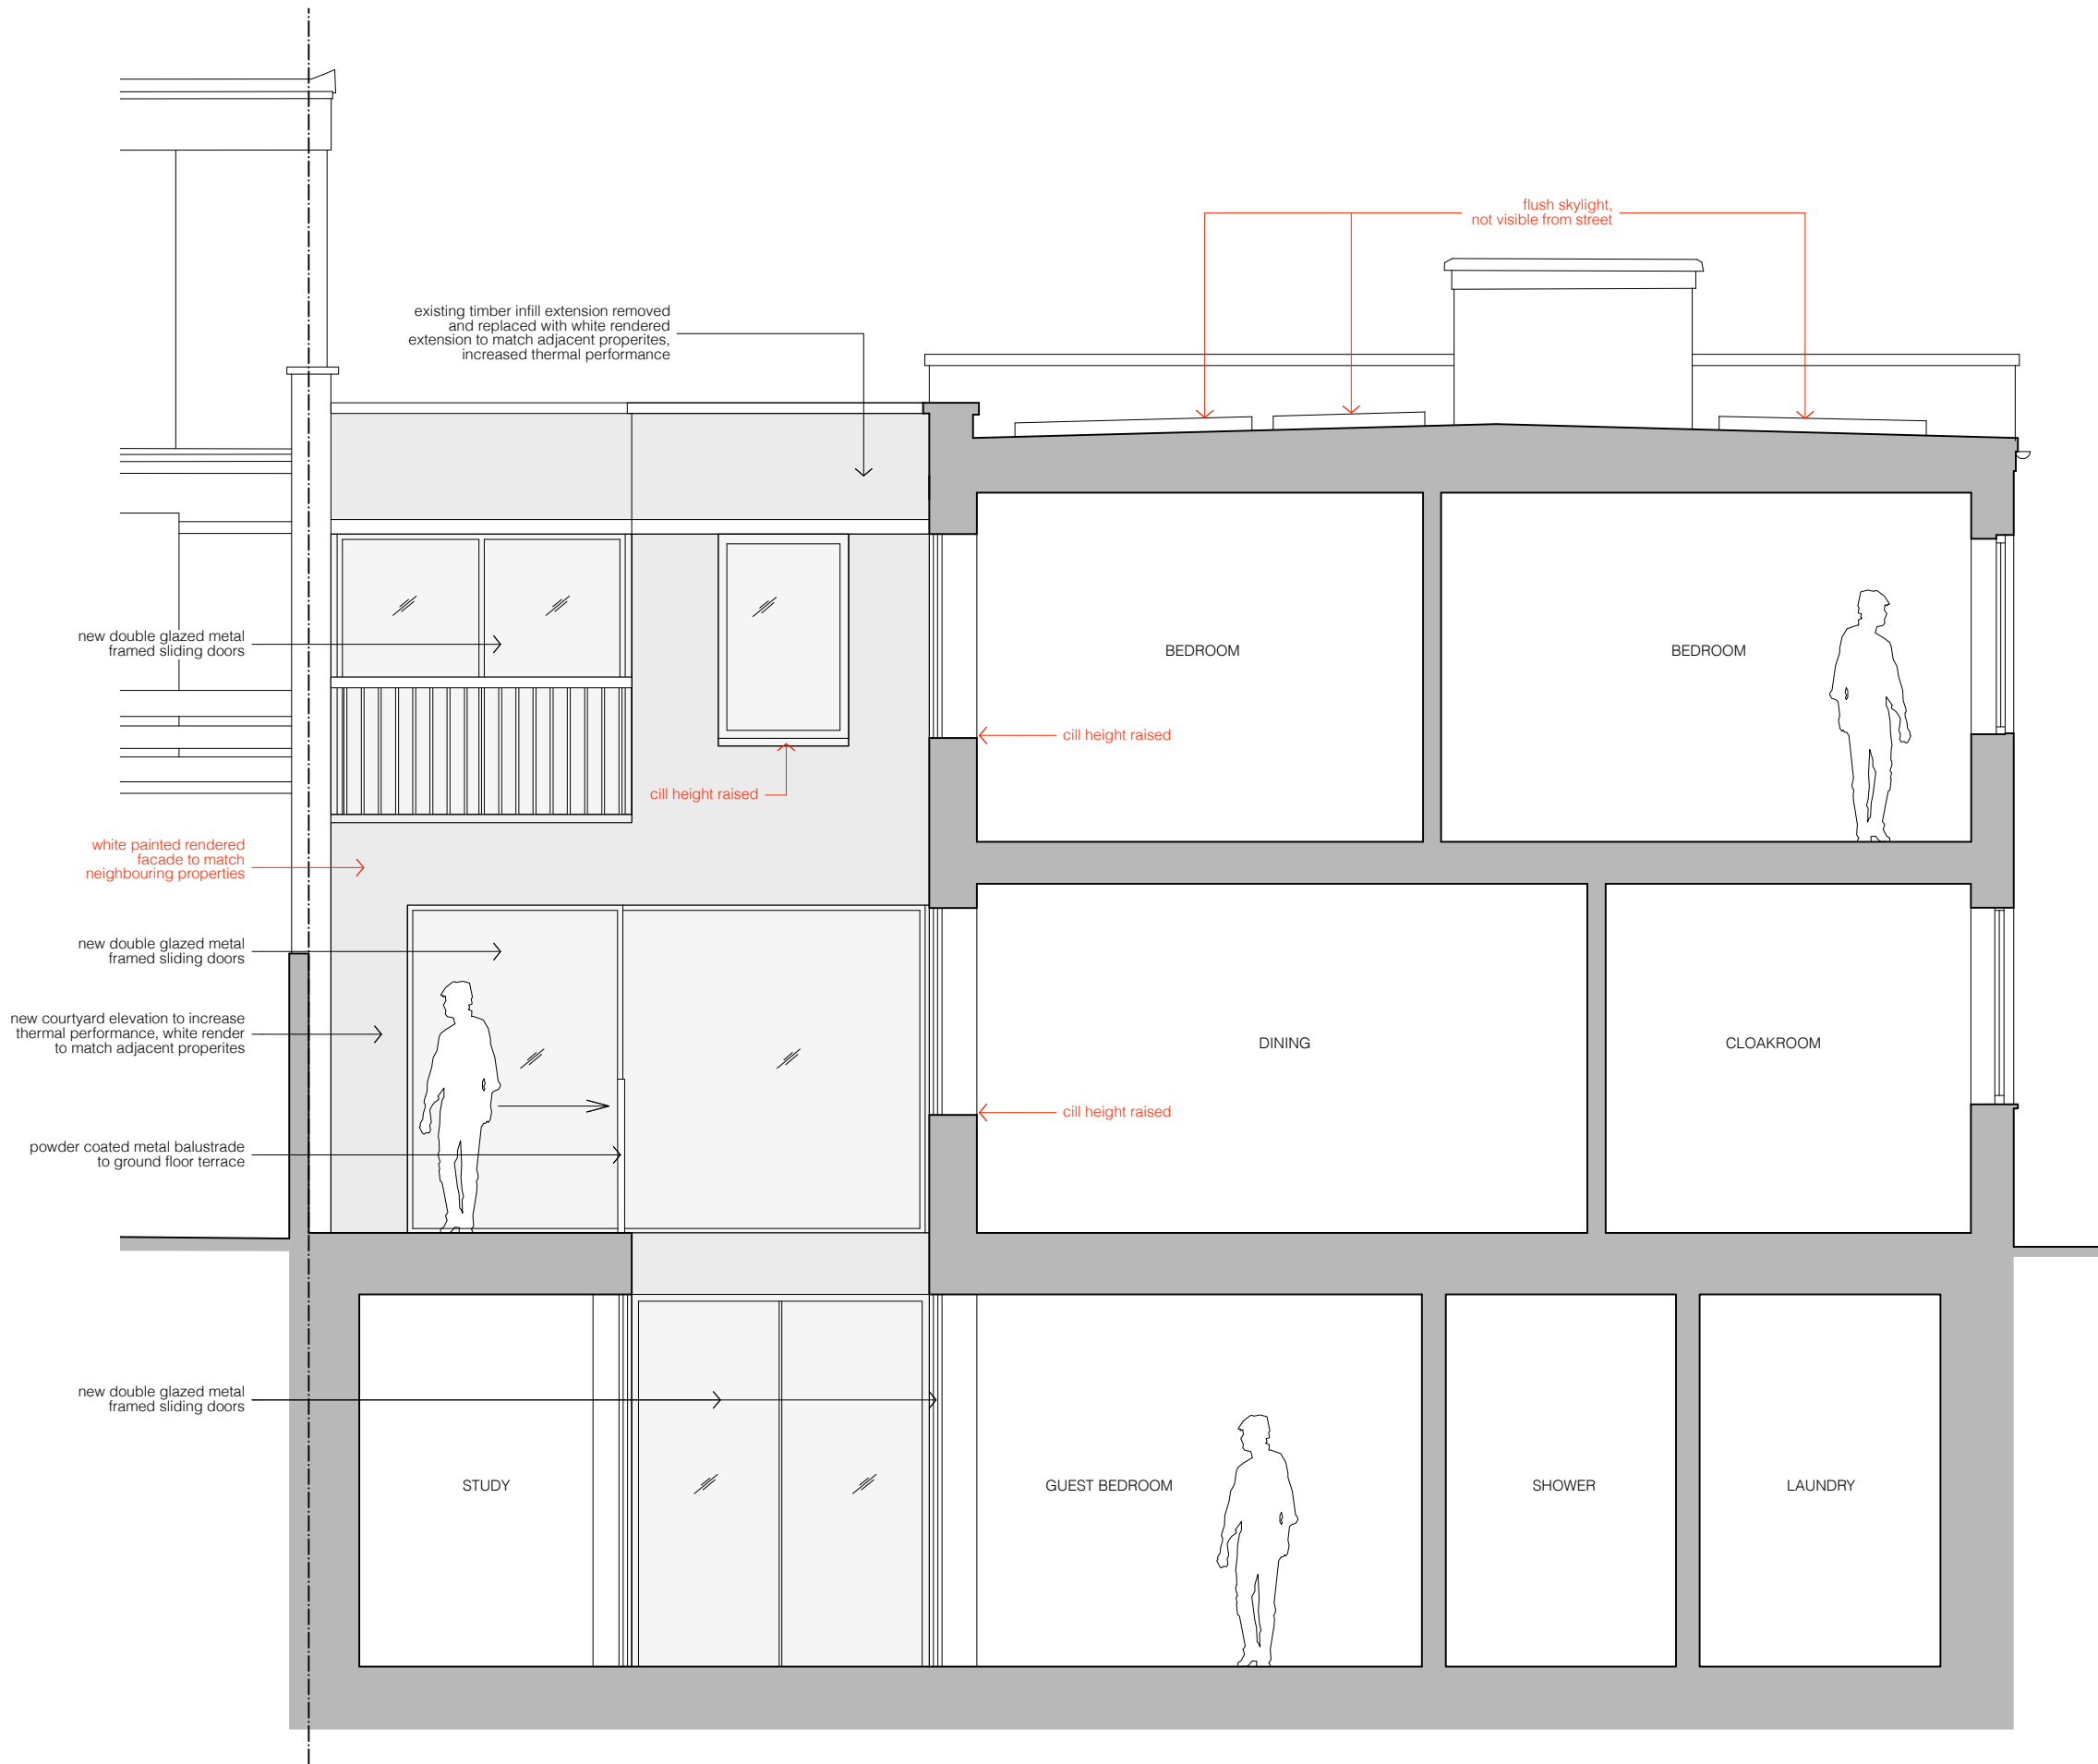

# FOR PLANNING

client	Debra Tammer + Gidon Katz
scale	1:50 at A3
project	106 King Henry's Road
drawing title	Proposed Section A
drawing no	1902_300
rev	