


1 Proposed Section - External Platform Lift

1: 25 @ A1

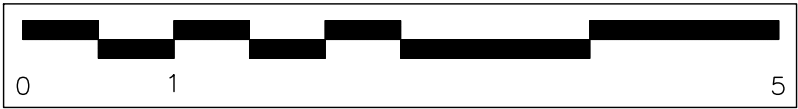

Scale 1:25 @ A1

General notes

This drawing is copyright of KSR architects. This drawing must be read in conjunction with the Designer's Risk Assessment, specification and all other relevant documentation and drawings. KSR architects accept no liability for any expense, loss or damage of whatever nature and however arising from any variation made to this drawing or in the execution of the work to which it relates which has not been referred to them and their approval obtained. Do not scale from this drawing or the digital data only figured dimensions are to be used. For plotting refer to this scale. Check all dimensions on site prior to carrying out any works to achieve any discrepancy.

Notes/Legends

C	Lift platform location adjusted to suit existing	10/06/2020	
B	Planning Application	18/04/19	
A	Planning Application	18/04/19	

Rev	Description	Date	Drawn
-----	-------------	------	-------

© KSR architects

Client

NMA

Key Plan

KSRARCHITECTS

KSR Architects LLP  
14 Greenhead Street  
London W1P 0AQ

email@ksrarchitects.com  
t +44 (0)20 7682 5000  
www.ksrarchitects.com

Project  
THE WATER HOUSE

Title:  
Proposed Section -  
External Platform Lift

Date:	17/04/19	Drawn By:	CP	Checked:	RM
-------	----------	-----------	----	----------	----

Scale:	1:25 @ A1	1:50 @ A3	Status:	Planning
--------	-----------	-----------	---------	----------

Project Ref:	17007	Drawing Ref:	17007-P008	Revision:	C
--------------	-------	--------------	------------	-----------	---