






HOK International Ltd.  
 Qube, 90 Whitfield Street  
 London W1T 4EZ  
 t +44 (0)20 7636 2006  
 f +44 (0)20 7636 1987

All reproduction & intellectual property rights reserved © 2019  
 In Association with

Alan Baxter Ltd  
 75 Cowcross Street  
 London, EC1M 6EL

TGA Consulting Engineers  
 The Rivergreen Centre, Aykley Heads  
 Durham, DH1 5TS

Key Plan

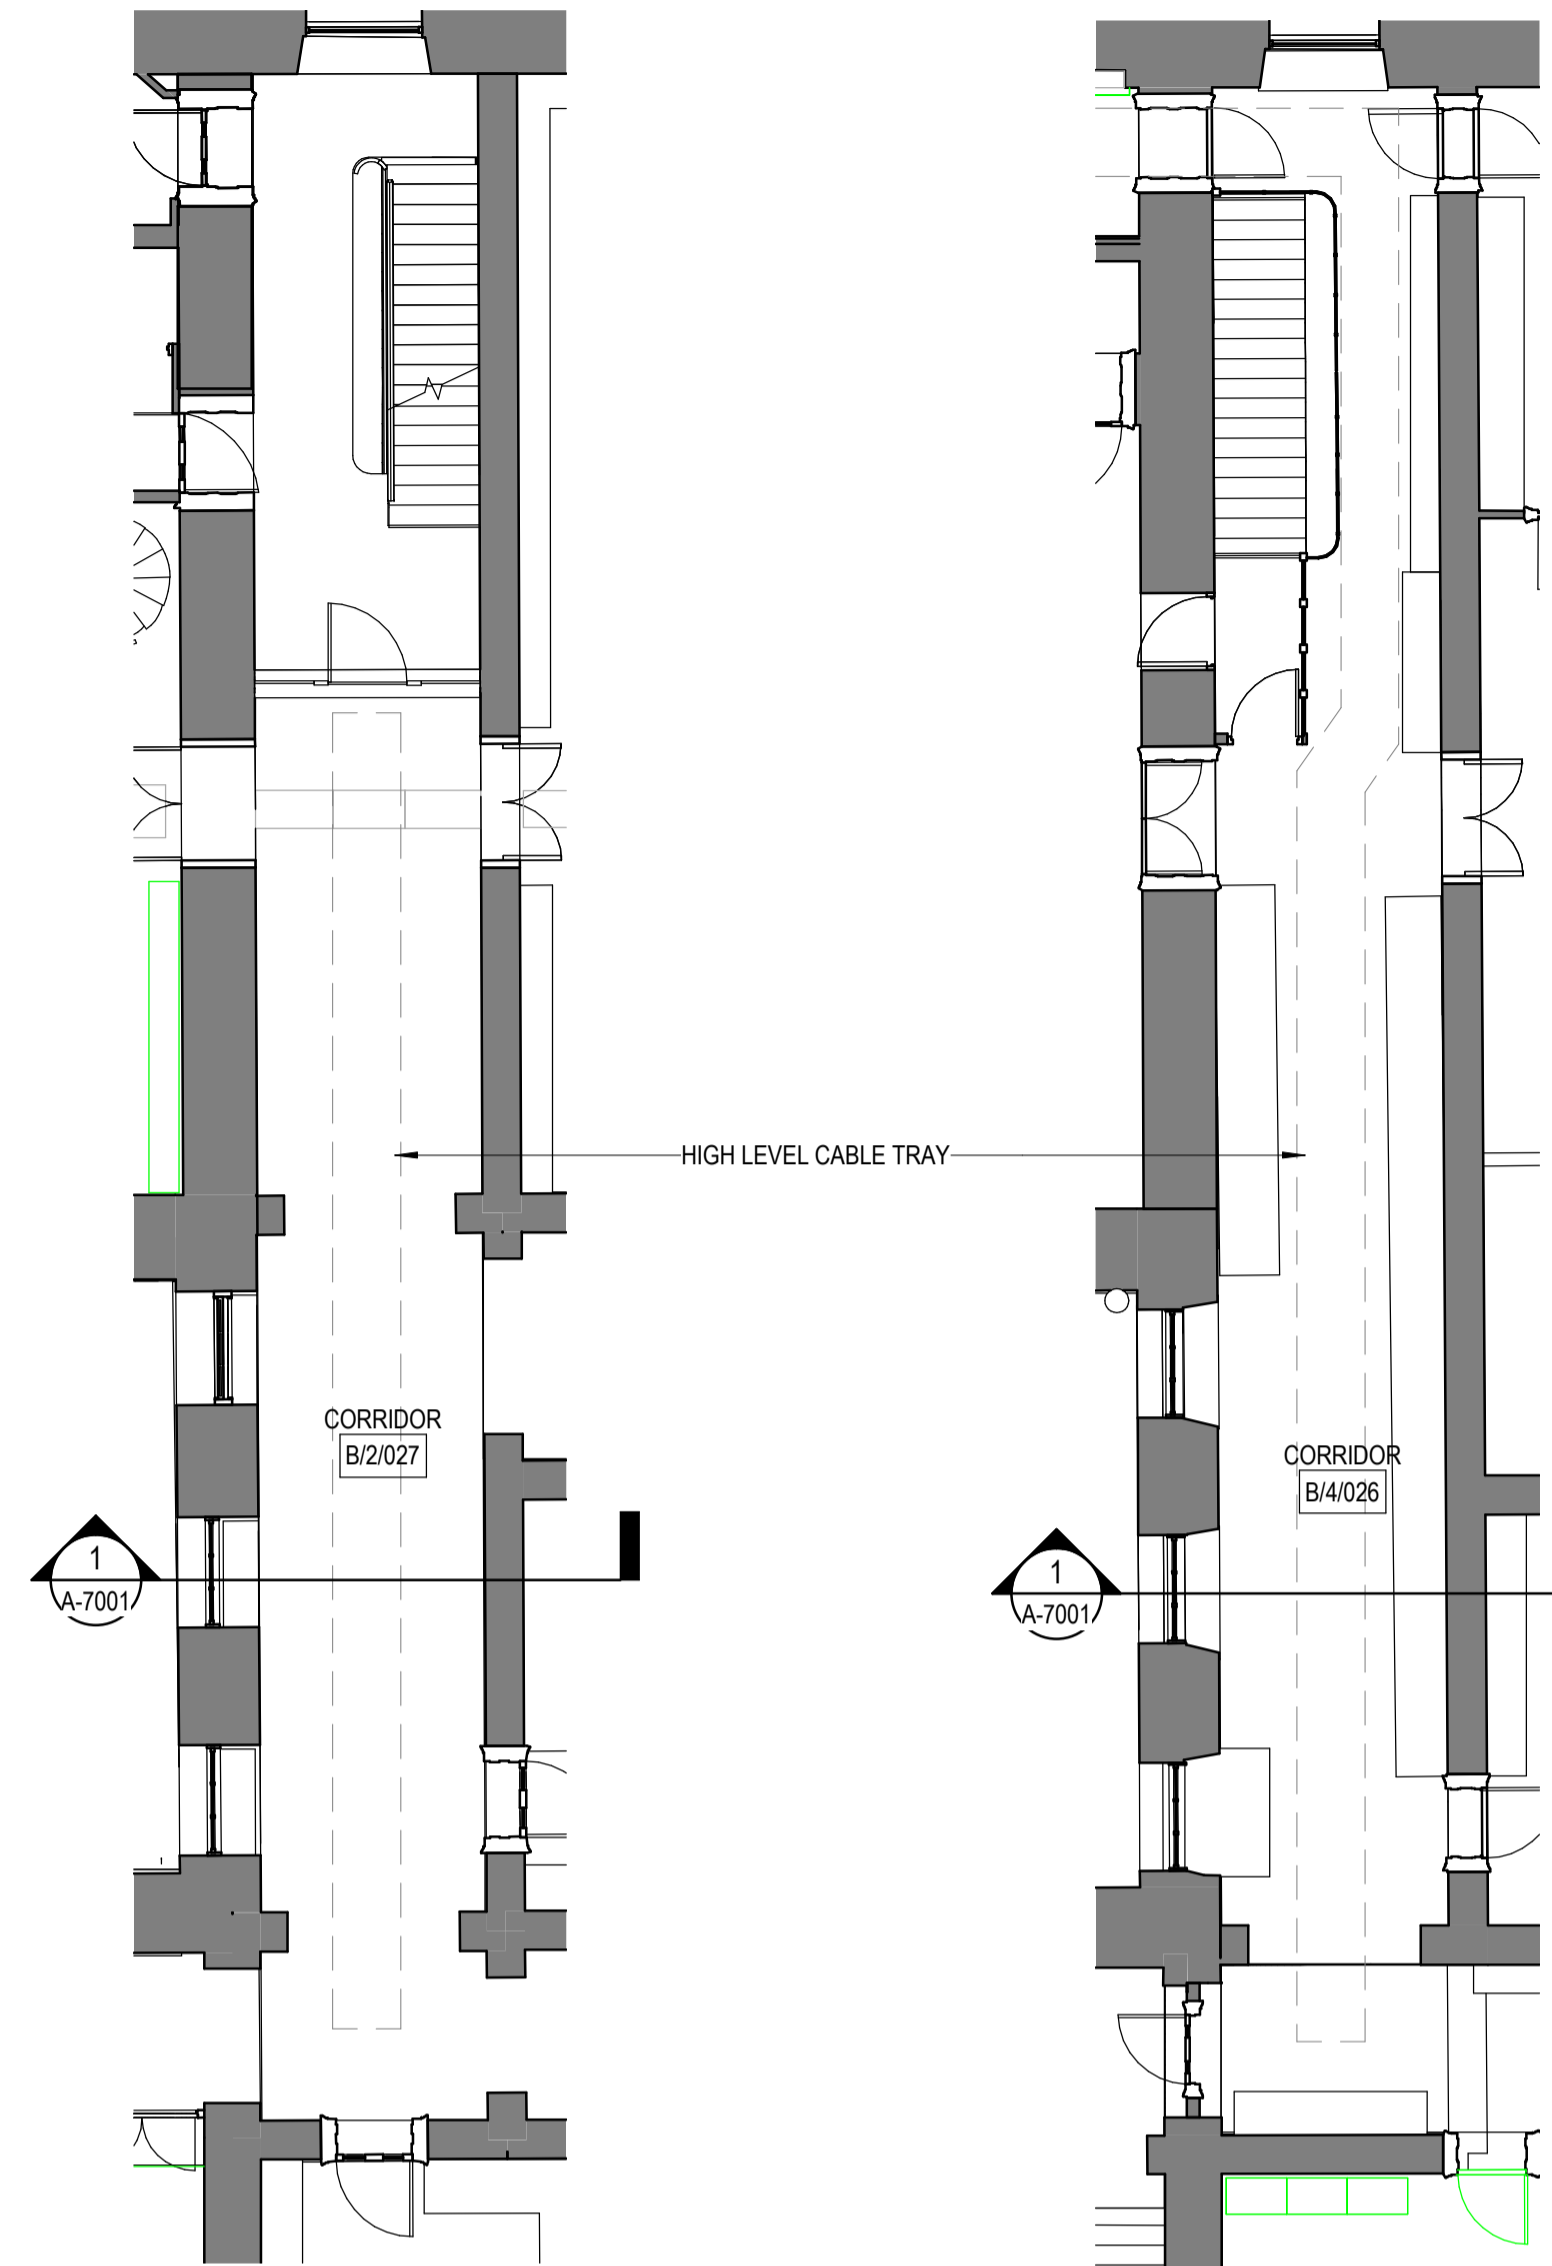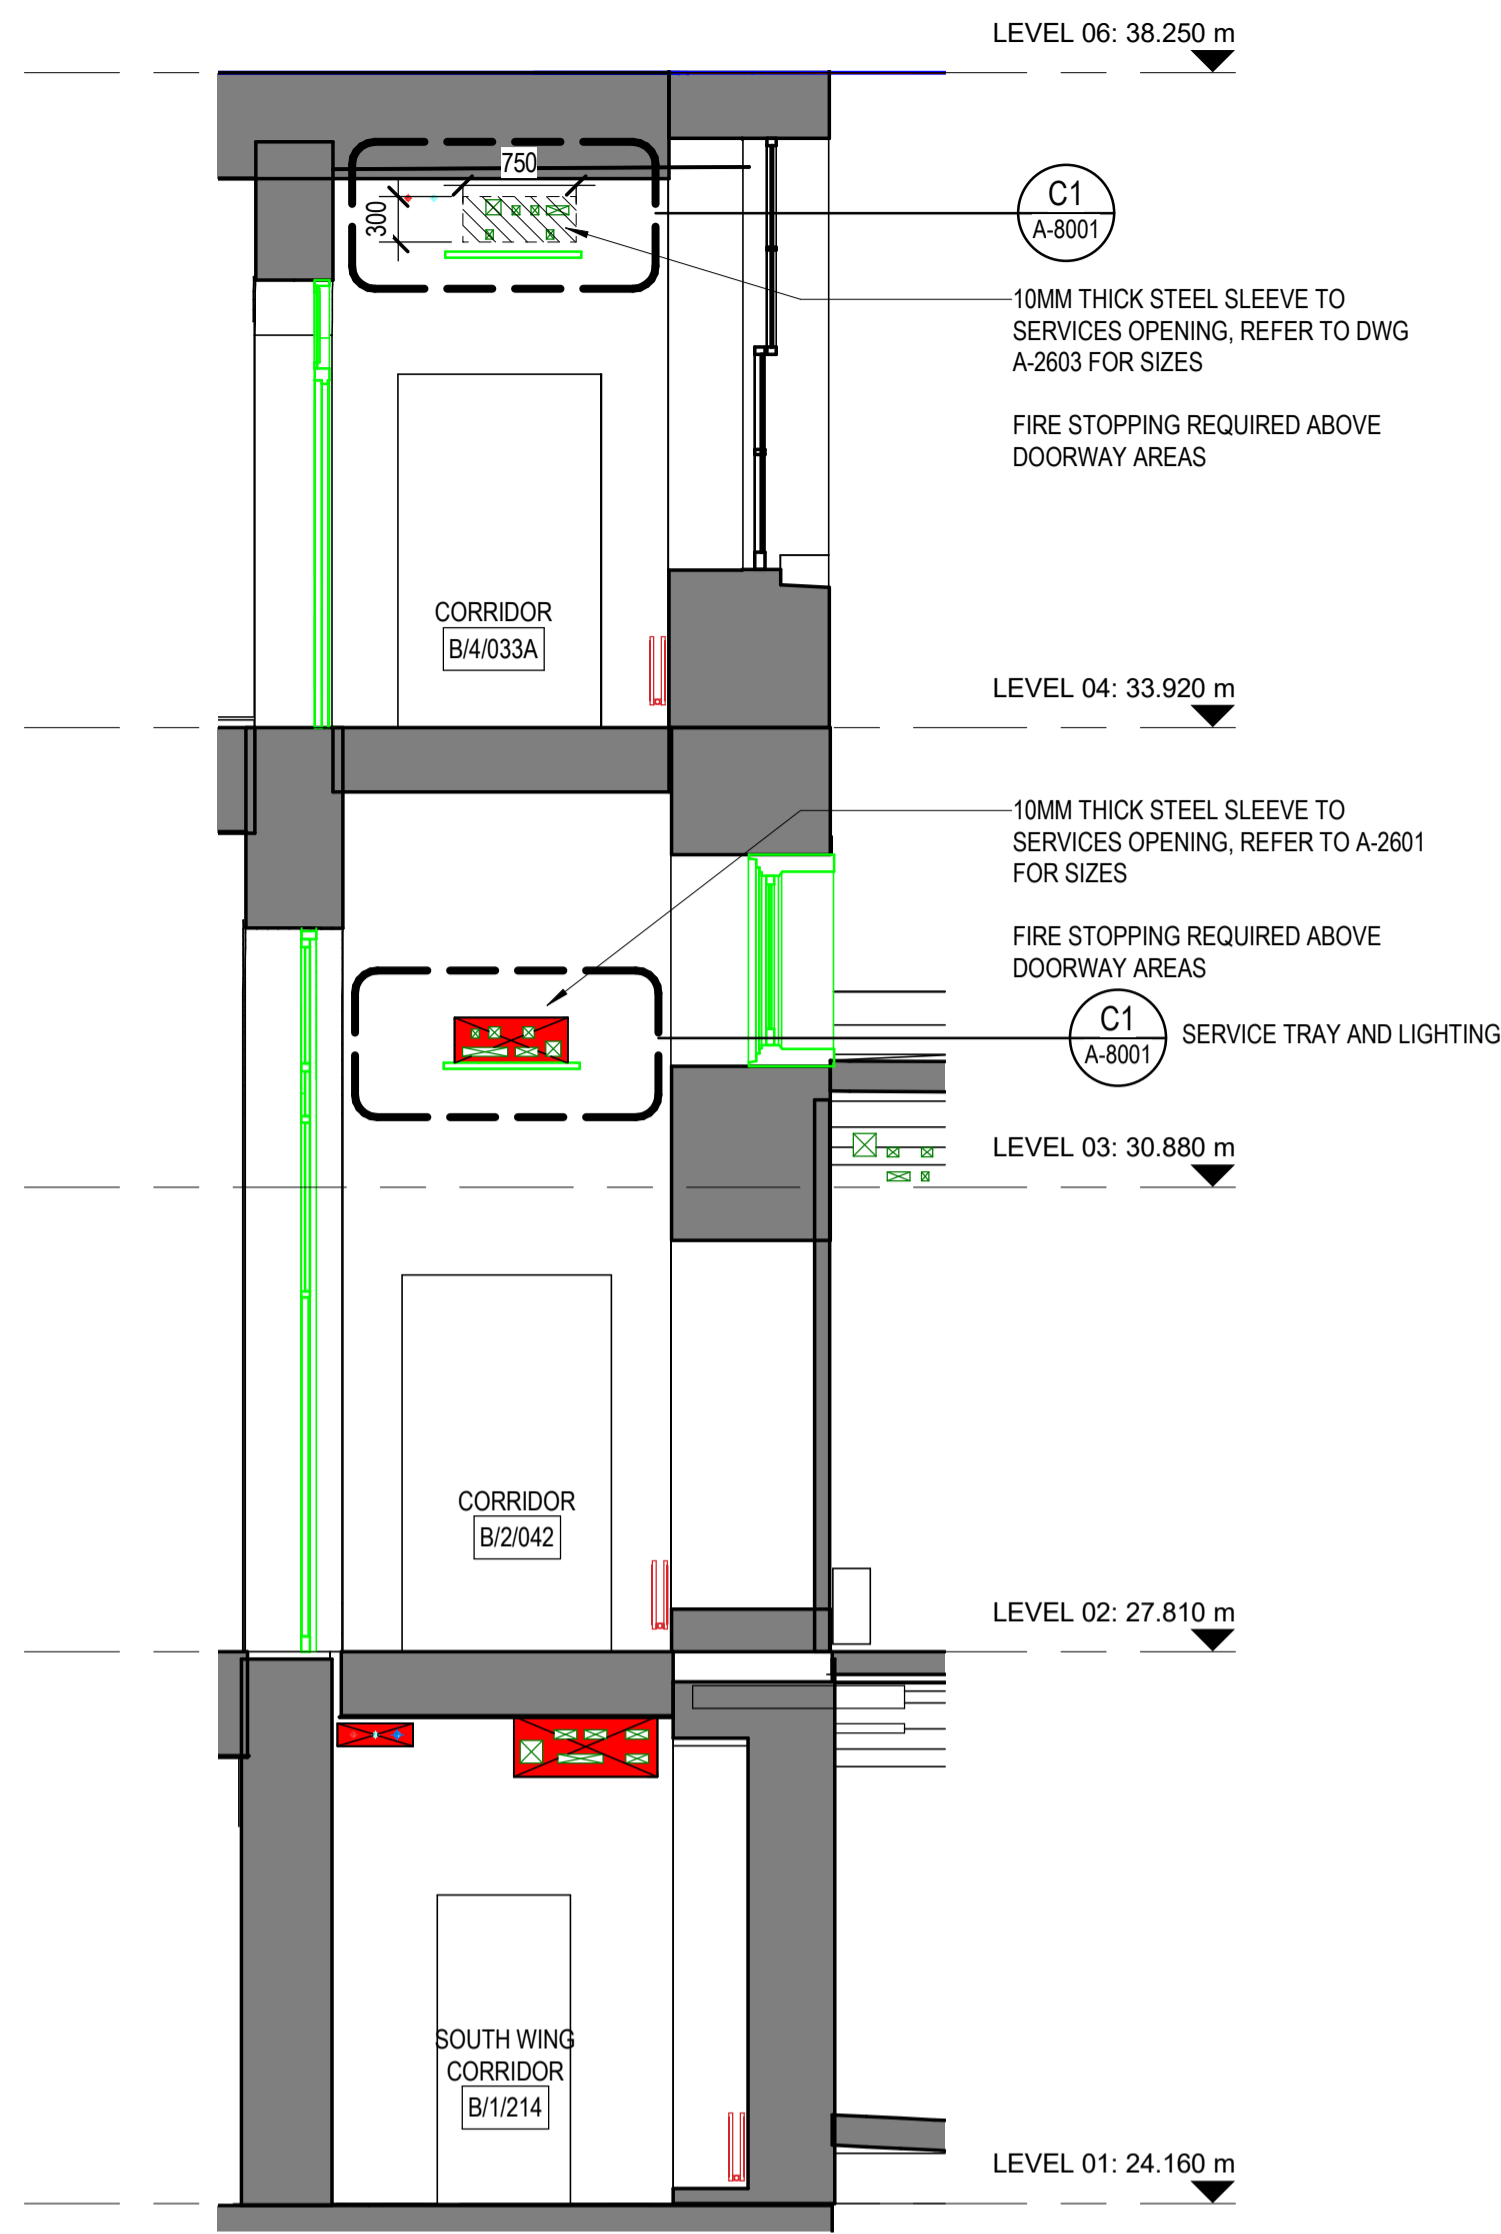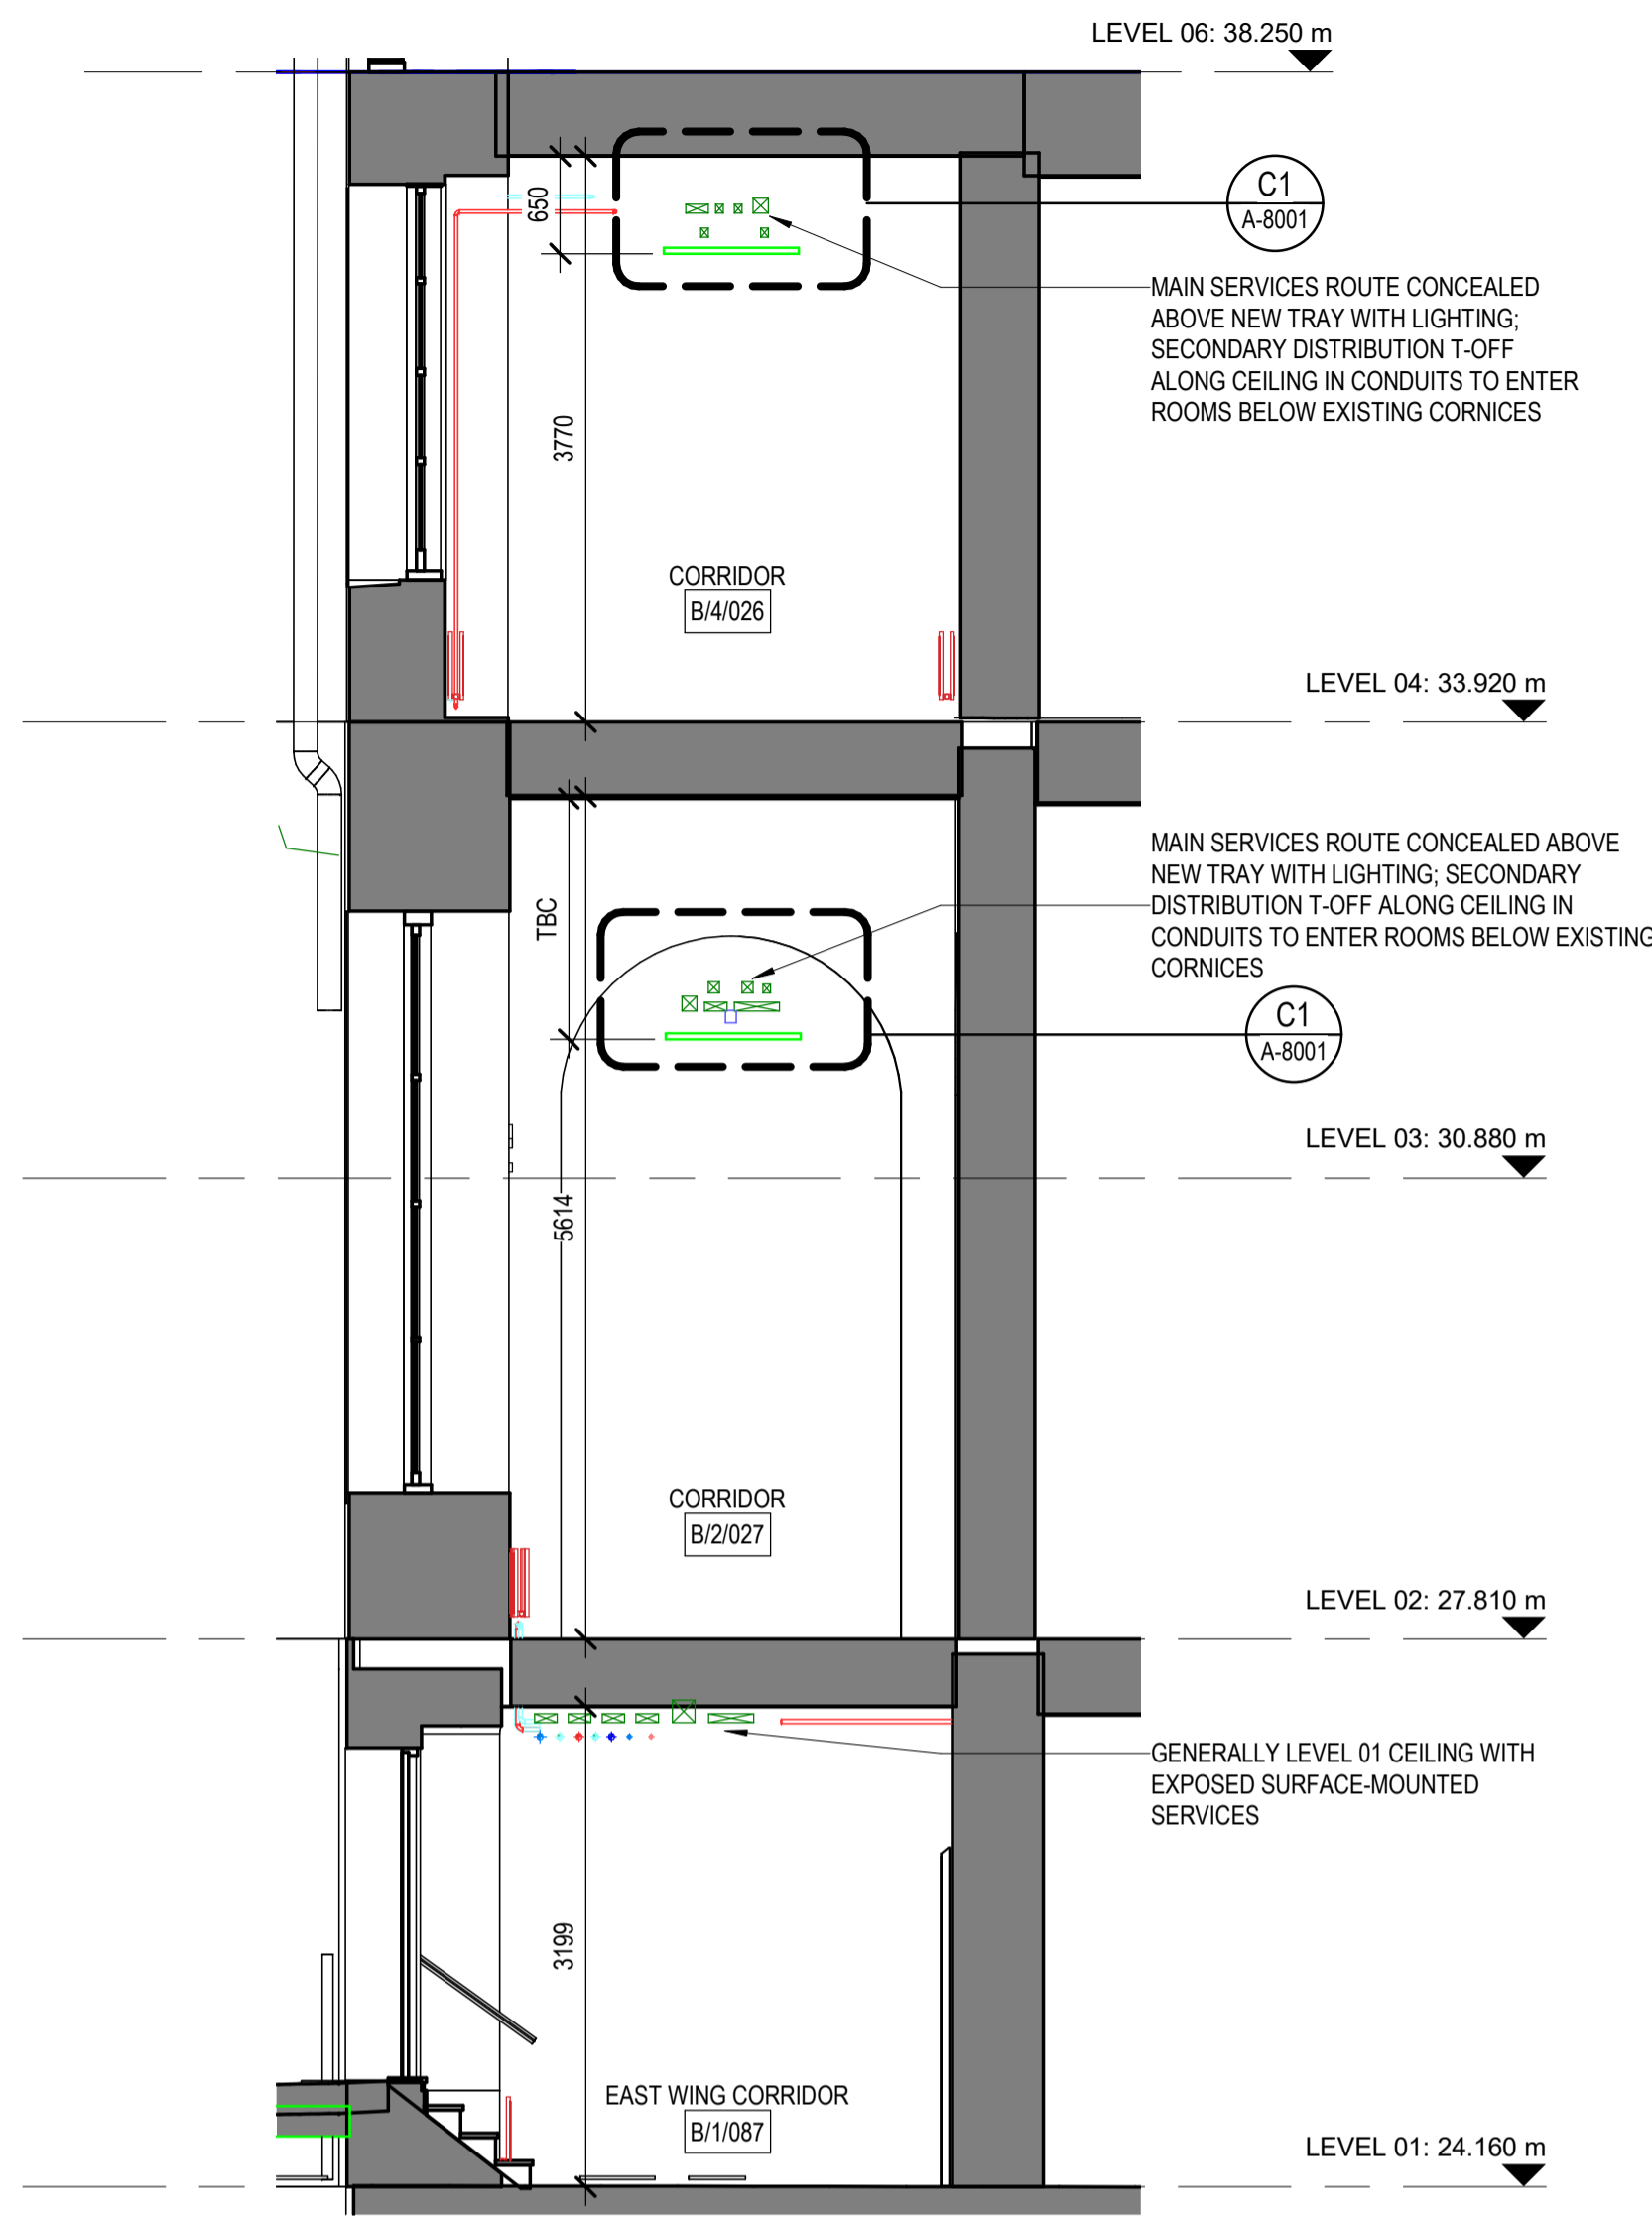


1 SECTION CORRIDOR NORTH / SOUTH  
 1: 50


4 SECTION CORRIDOR WEST / EAST  
 1: 50

2 LEVEL 02 - CORRIDOR NORTH/SOUTH  
 1: 100

3 LEVEL 04 - CORRIDOR NORTH/SOUTH  
 1: 100

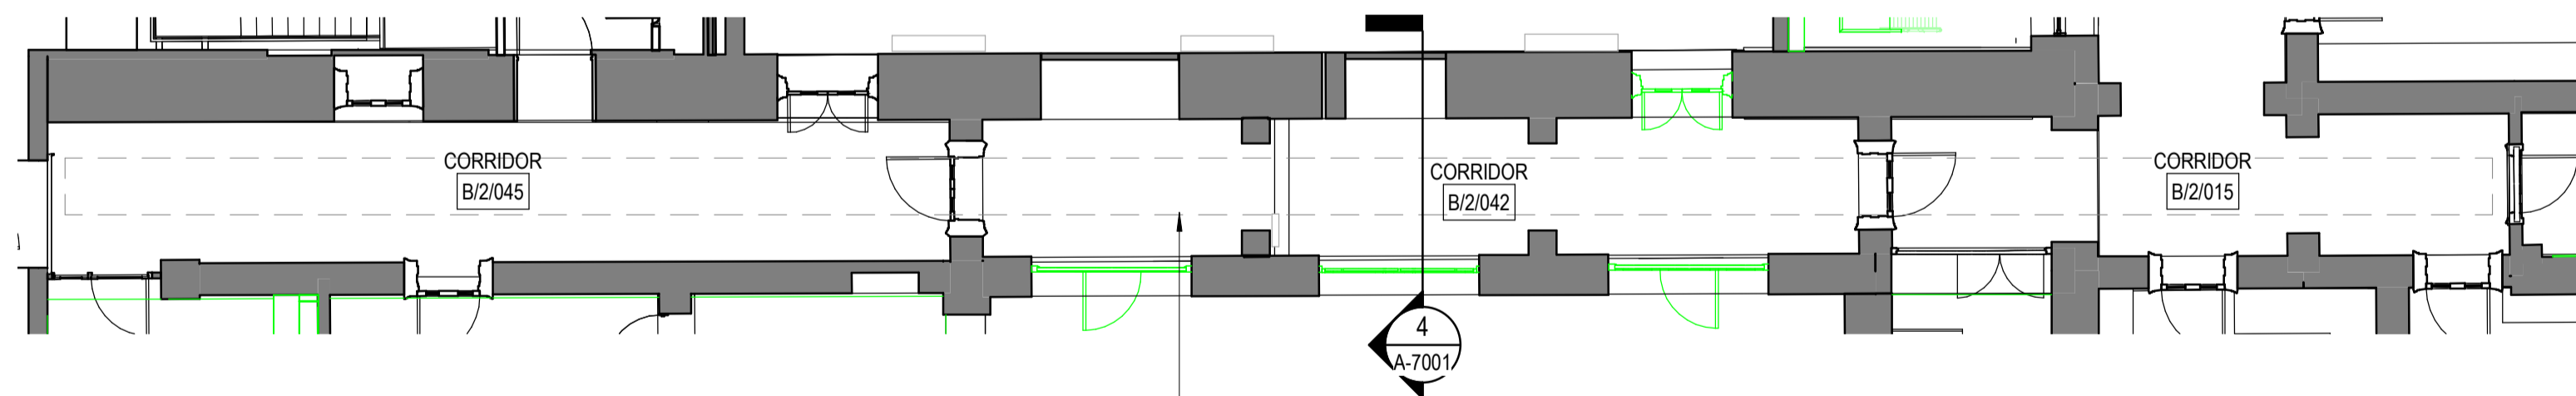

5 LEVEL 02 - CORRIDOR WEST/EAST  
 1: 100

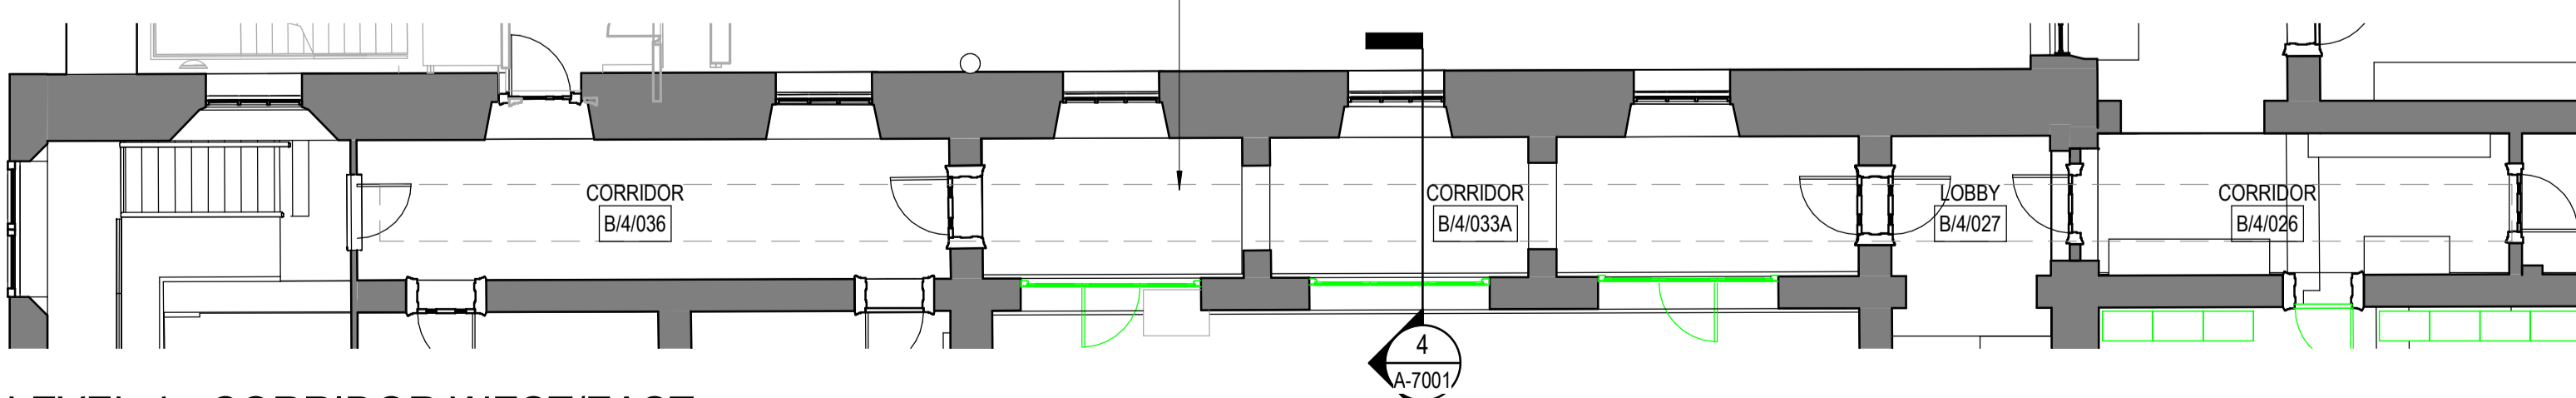

6 LEVEL 4 - CORRIDOR WEST/EAST  
 1: 100

Site verify all dimensions prior to construction  
 Report all discrepancies to HOK immediately  
 This drawing is to be read in conjunction with all relevant documents and drawings

Rev.	Description	Date
P01	For Co-ordination	22.11.19
P02	For Statutory Consents	06.12.19
P03	For Tender	06.12.19
P04	For Planning	13.01.20

Drawn by: RS Reviewed by: LC  
 Approved by: SPD Scale @ A1: As indicated

Project No: 19.33045.00

Sheet Title

**PROPOSED SECTIONS - CORRIDOR**

Original drawing is A1. Do not scale contents of this drawing.

Sheet Number  
**BMW-HOK-ZZ-ZZ-DR-A-7001**

Status: **S1** Revision: **P04**

