


1 TYPICAL SASH WINDOW SECTION & ELEVATION

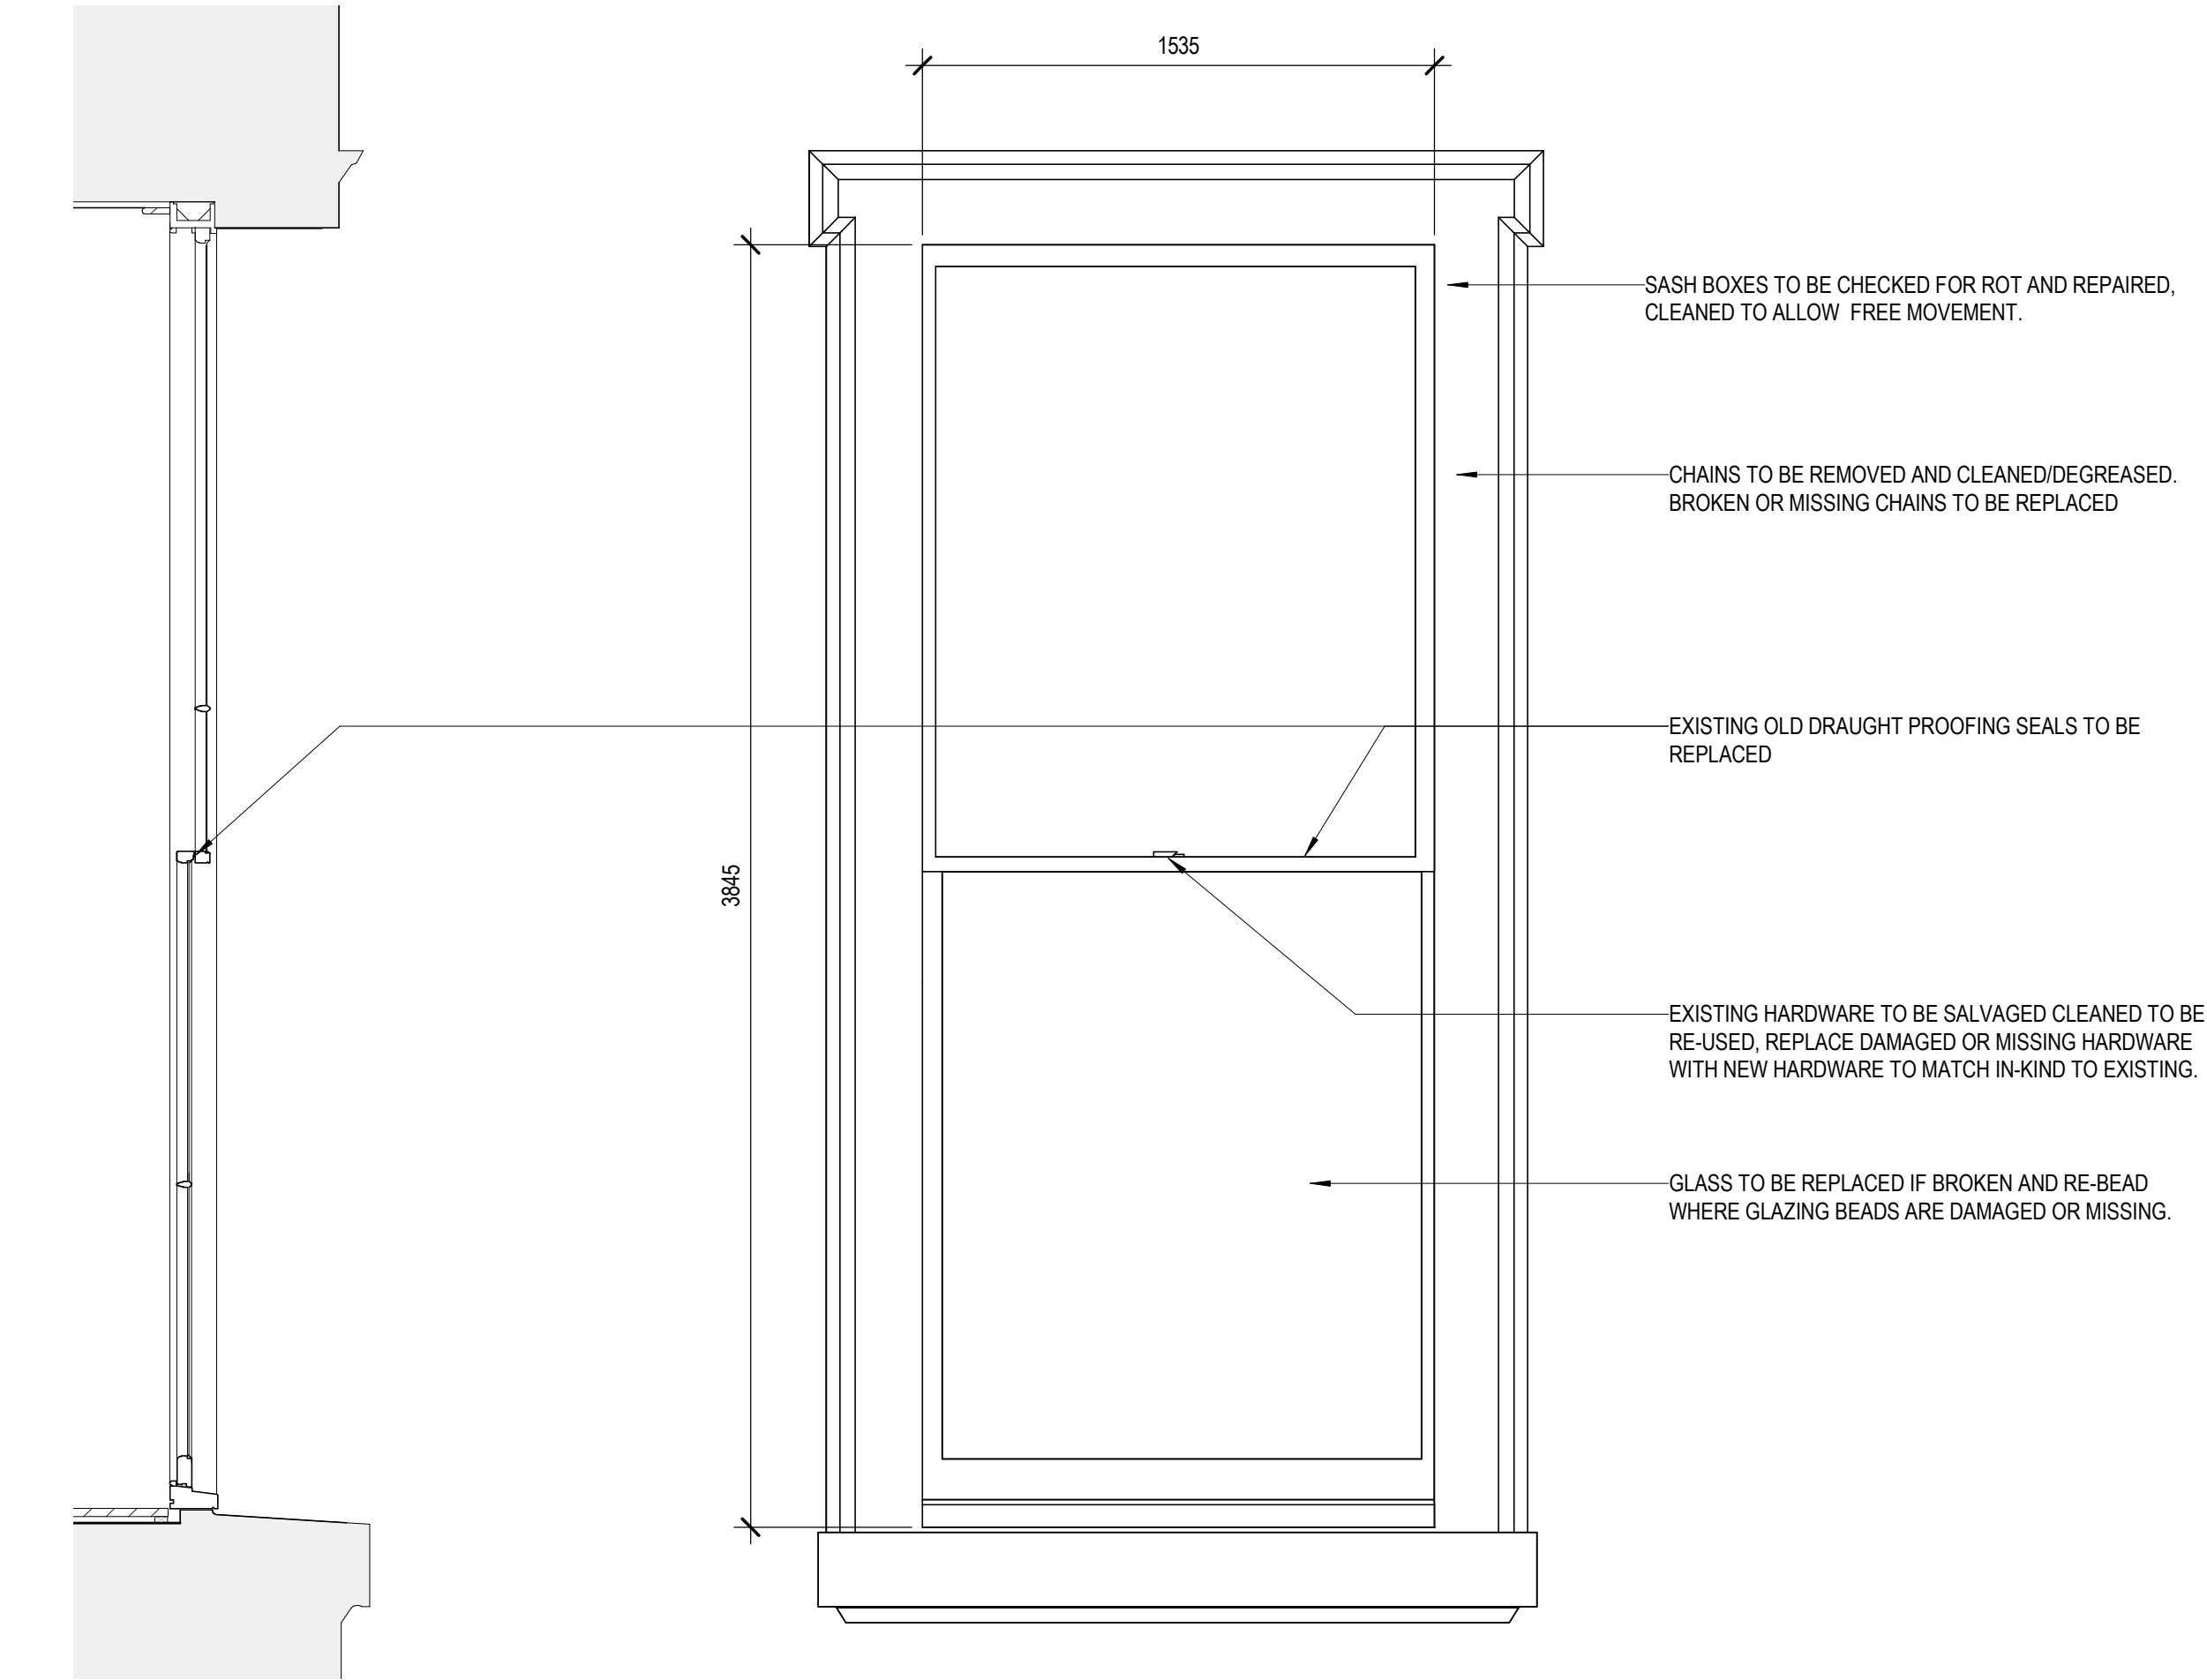


SASH BOXES TO BE CHECKED FOR ROT AND REPAIRED, CLEANED TO ALLOW FREE MOVEMENT.

CHAINS TO BE REMOVED AND CLEANED/DEGREASED. BROKEN OR MISSING CHAINS TO BE REPLACED

EXISTING HARDWARE TO BE SALVAGED CLEANED TO BE RE-USED, REPLACE DAMAGED OR MISSING HARDWARE WITH NEW HARDWARE TO MATCH IN-KIND TO EXISTING.



SOUTH COURTYARD FACADE - WINDOW W/03-M/10

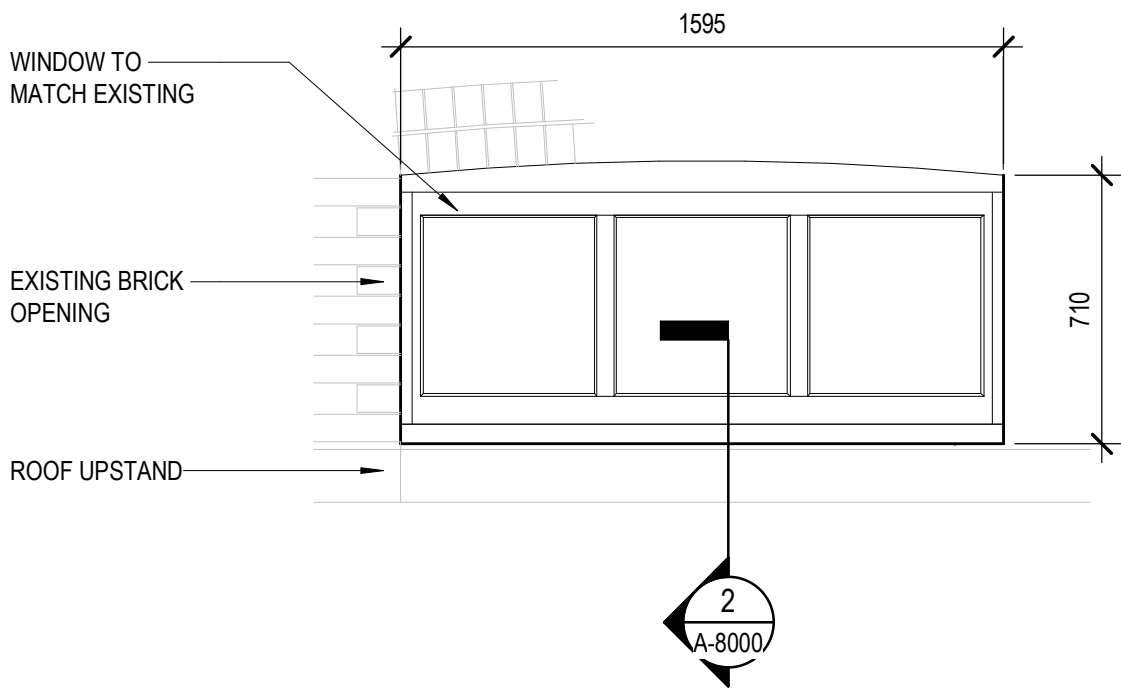

WINDOW CURRENTLY BLOCKED UP



NEW WINDOW TO MATCH EXISTING


REFER TO A-2103 FOR LOCATIONS WINDOW NUMBERS: W/03-M/10 W/03-M/11

CONTRACTOR TO CONFIRM SITE DIMENSIONS PRIOR TO WINDOW FABRICATION DRAWINGS SUBMISSION FOR ARCHITECTS APPROVAL

2 NEW WINDOWS ABOVE ROOF DETAILS


1 : 20

NORTH COURTYARD FACADE - WINDOW W/03-M/11

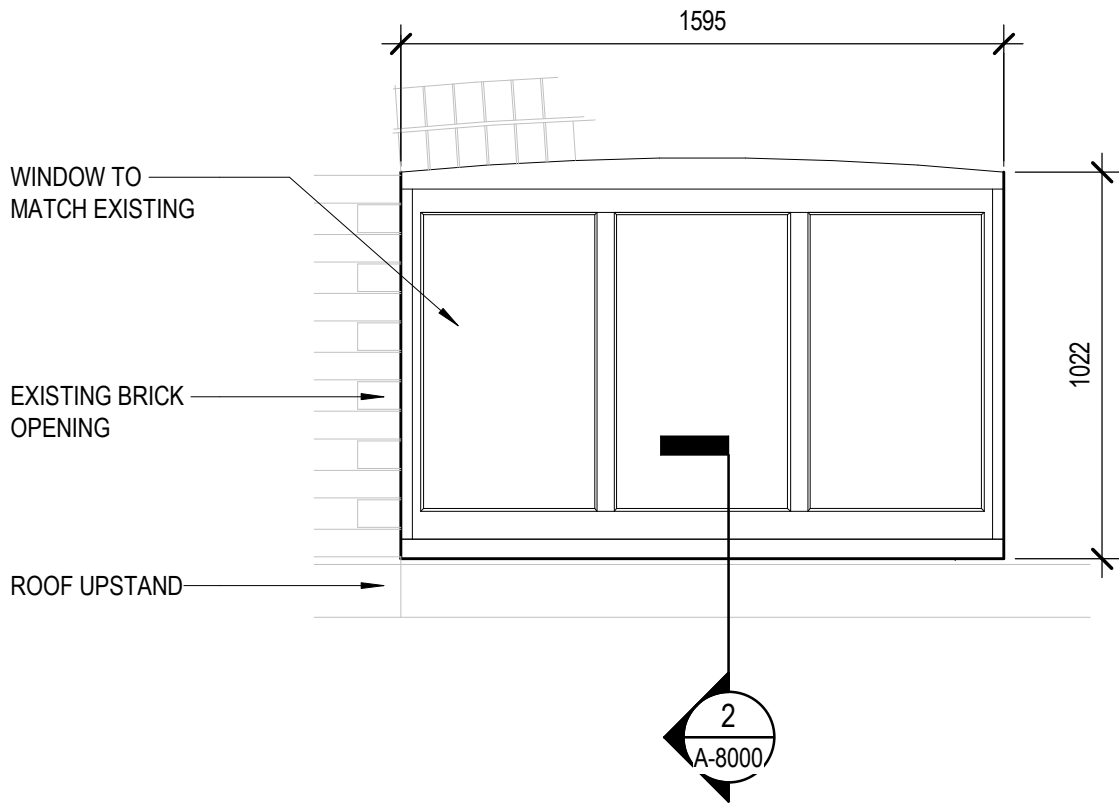


WINDOW CURRENTLY BLOCKED UP

ALL LEVEL 03 CASEMENT WINDOW GLAZING TO BE REPLACED WITH NEW TOUGHENED GLASS AND MANIFESTATION APPLIED INTERNALLY.

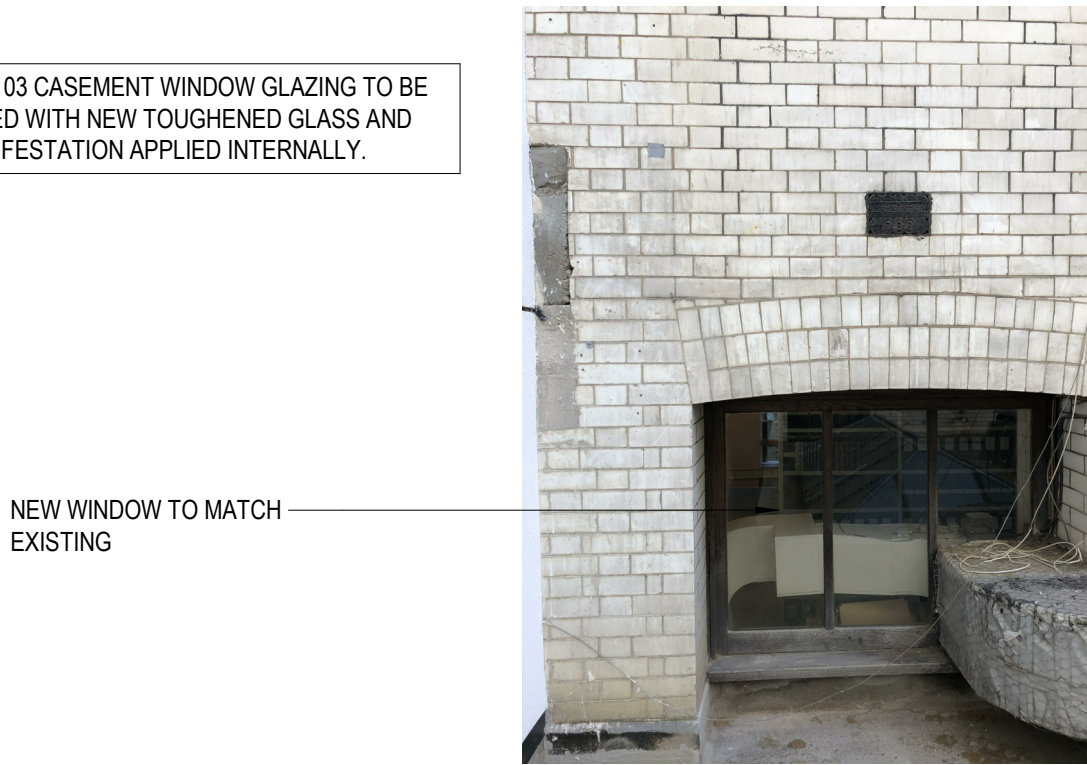

NEW WINDOW TO MATCH EXISTING

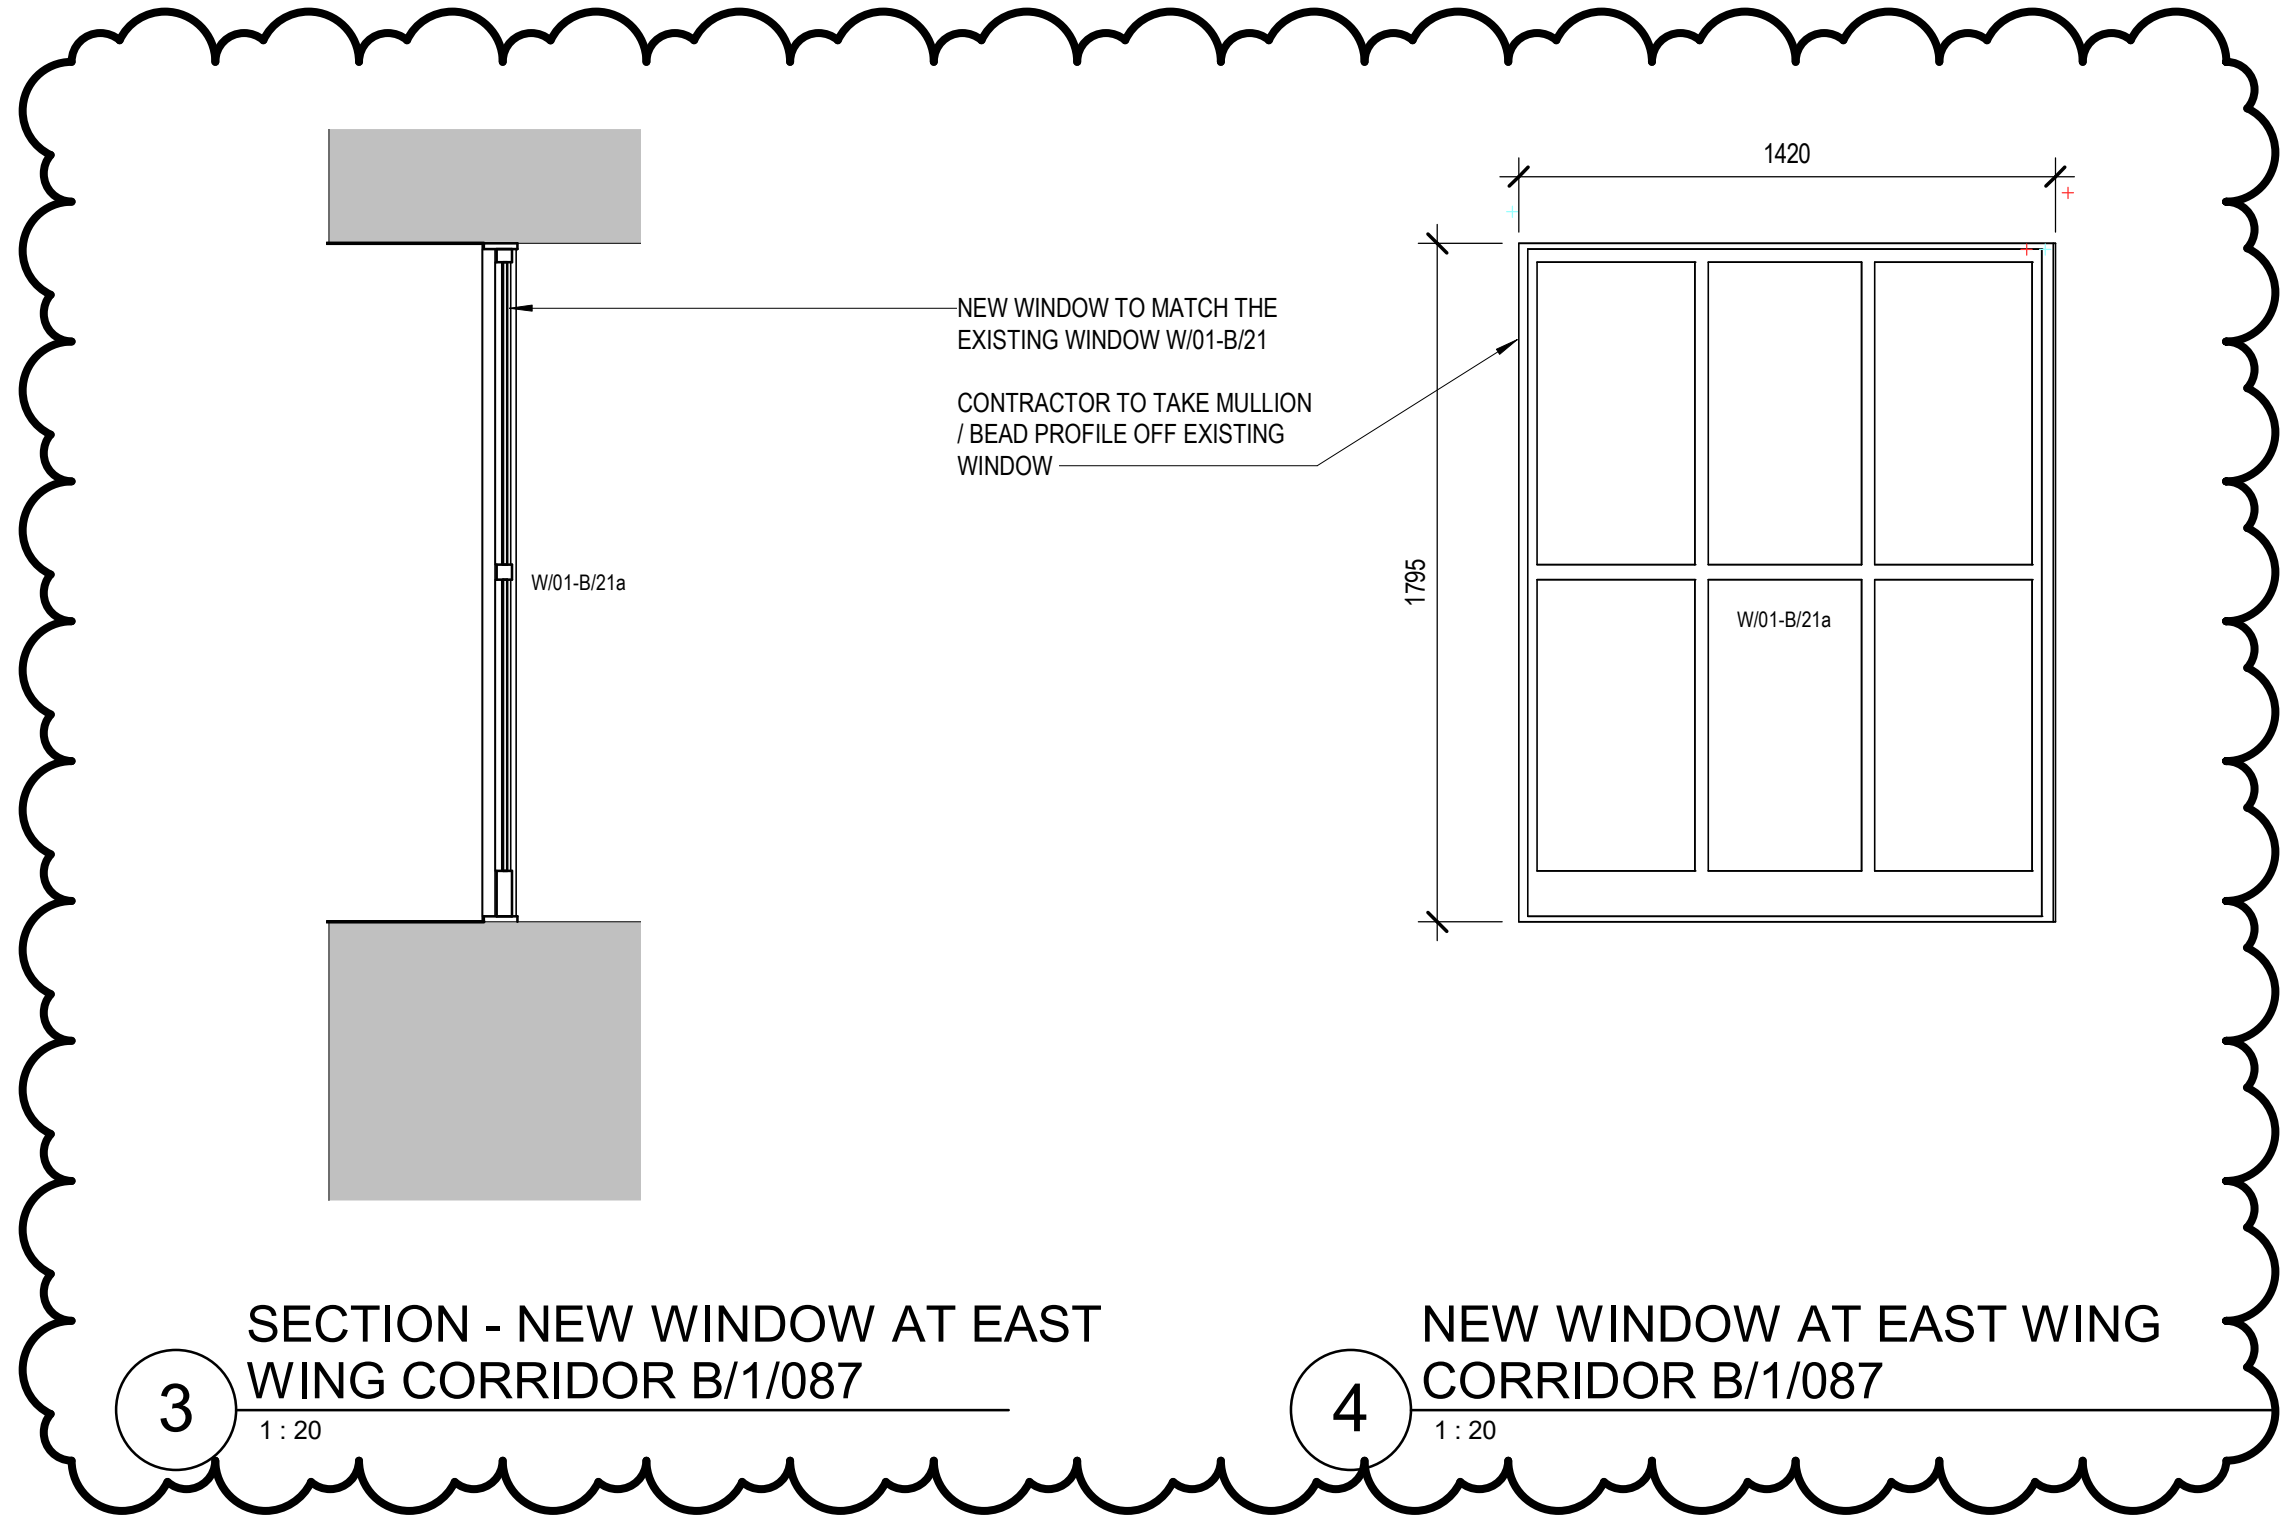

SECTION - NEW WINDOW AT EAST WING CORRIDOR B/1/087

1 : 20

NEW WINDOW AT EAST WING CORRIDOR B/1/087

1 : 20

The British Museum

Project
THE WHITE WING -
ESSENTIAL
INFRASTRUCTURE
The Trustees of the British
Museum




HOK International Ltd.
Qube, 90 Whitfield Street
London W1T 4EZ
t +44 (0)20 7636 2006
f +44 (0)20 7636 1987

All reproduction & intellectual property rights reserved © 2019
In Association with

Alan Baxter Ltd
75 Cowcross Street
London, EC1M 6EL

TGA Consulting Engineers
The Rivergreen Centre, Aykley Heads
Durham, DH1 5TS

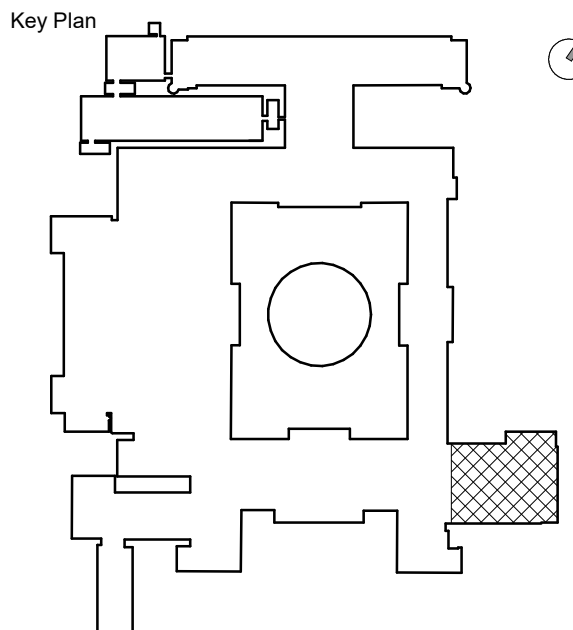

Site verify all dimensions prior to construction
Report all discrepancies to HOK immediately
This drawing is to be read in conjunction with all relevant
documents and drawings

Rev.	Description	Date
P01	For Co-ordination	22.11.19
P02	For Co-ordination	29.11.19
P03	Planning	02.12.19
P04	For Statutory Consents	06.12.19
P05	For Tender	06.12.19
P06	For Planning	13.01.20
P07	For Tender	14.02.20

Drawn by: RS Reviewed by: SPD
Approved by: SPD Scale @ A1: As indicated

Project No: 19.33045.00

Sheet Title

EXTERNAL WINDOW
DETAILS

Original drawing is A1. Do not scale contents of this drawing.

Sheet Number

BMW-W-HOK-ZZ-ZZ-DR-A-8003

Status: S1

Revision: P07