
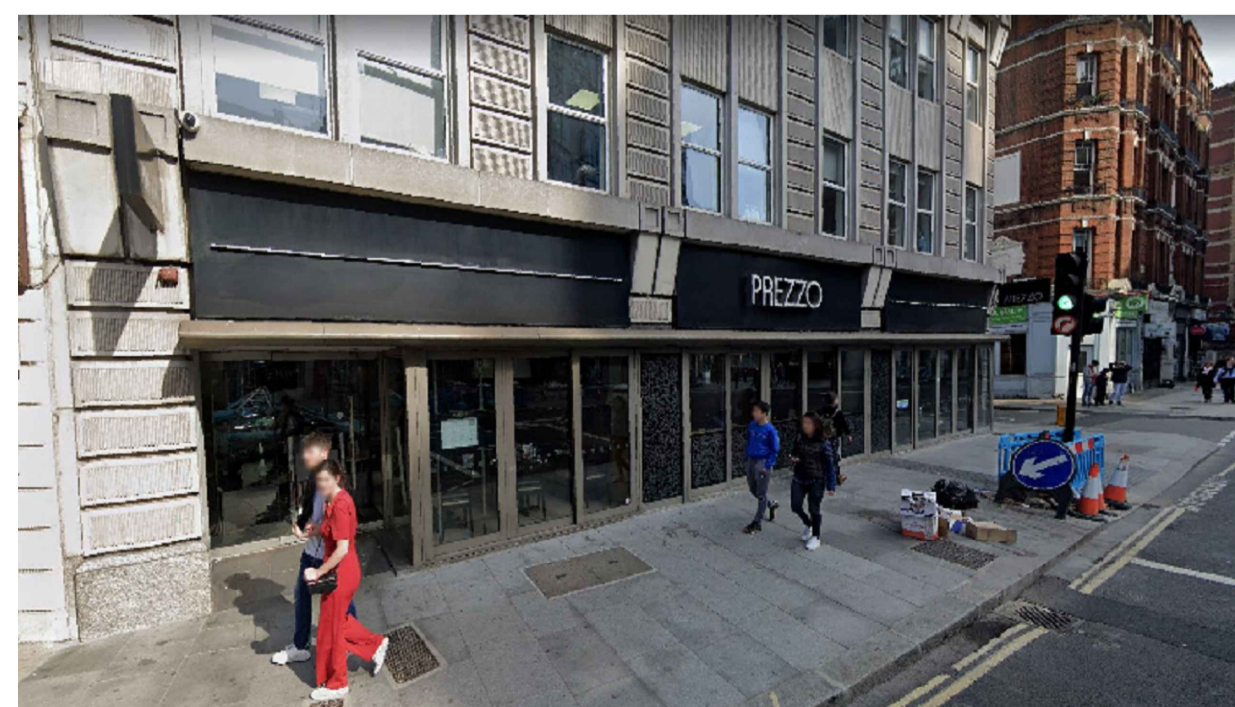
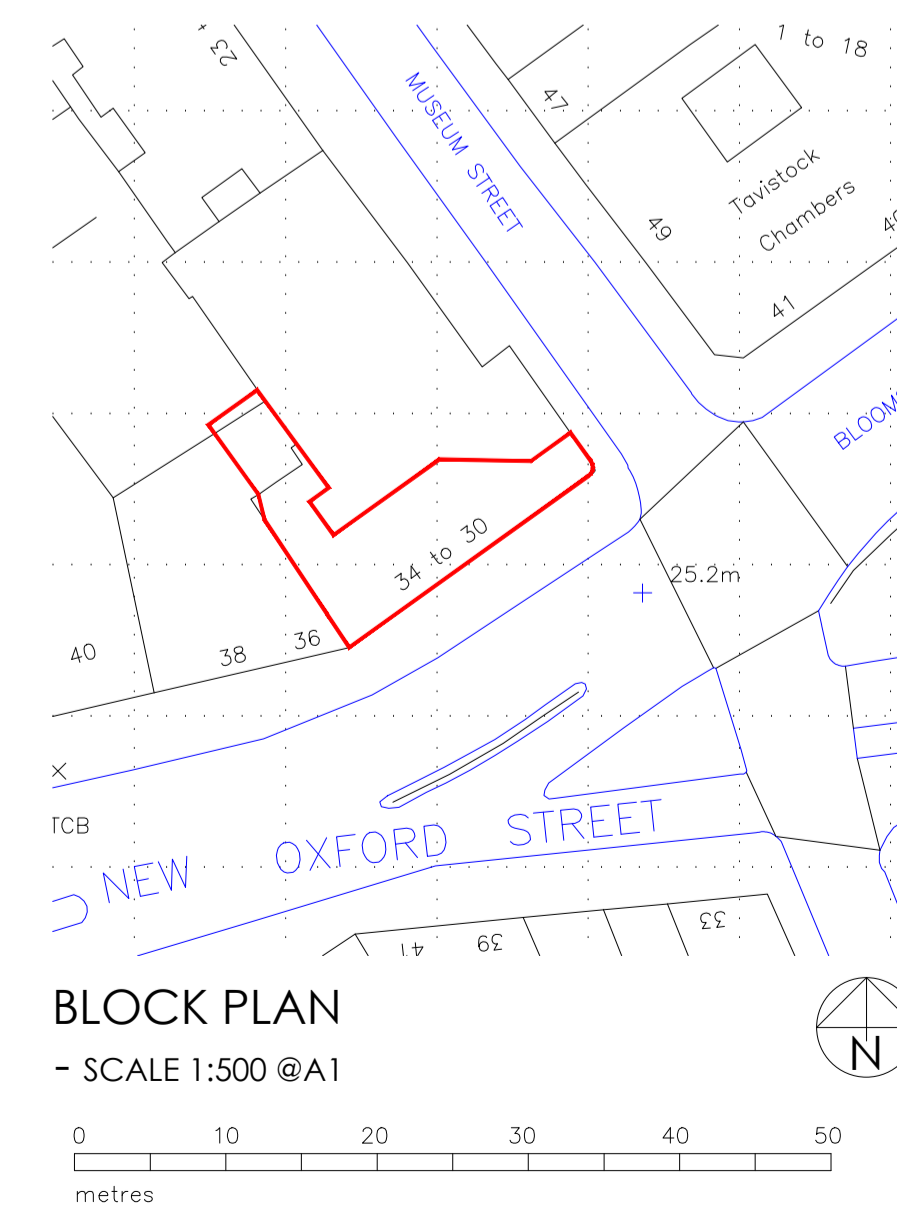
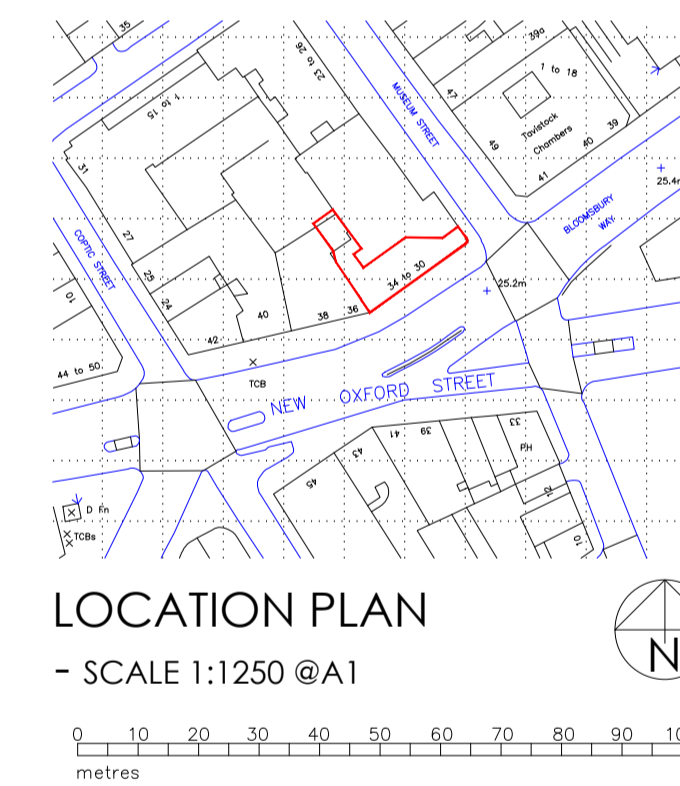
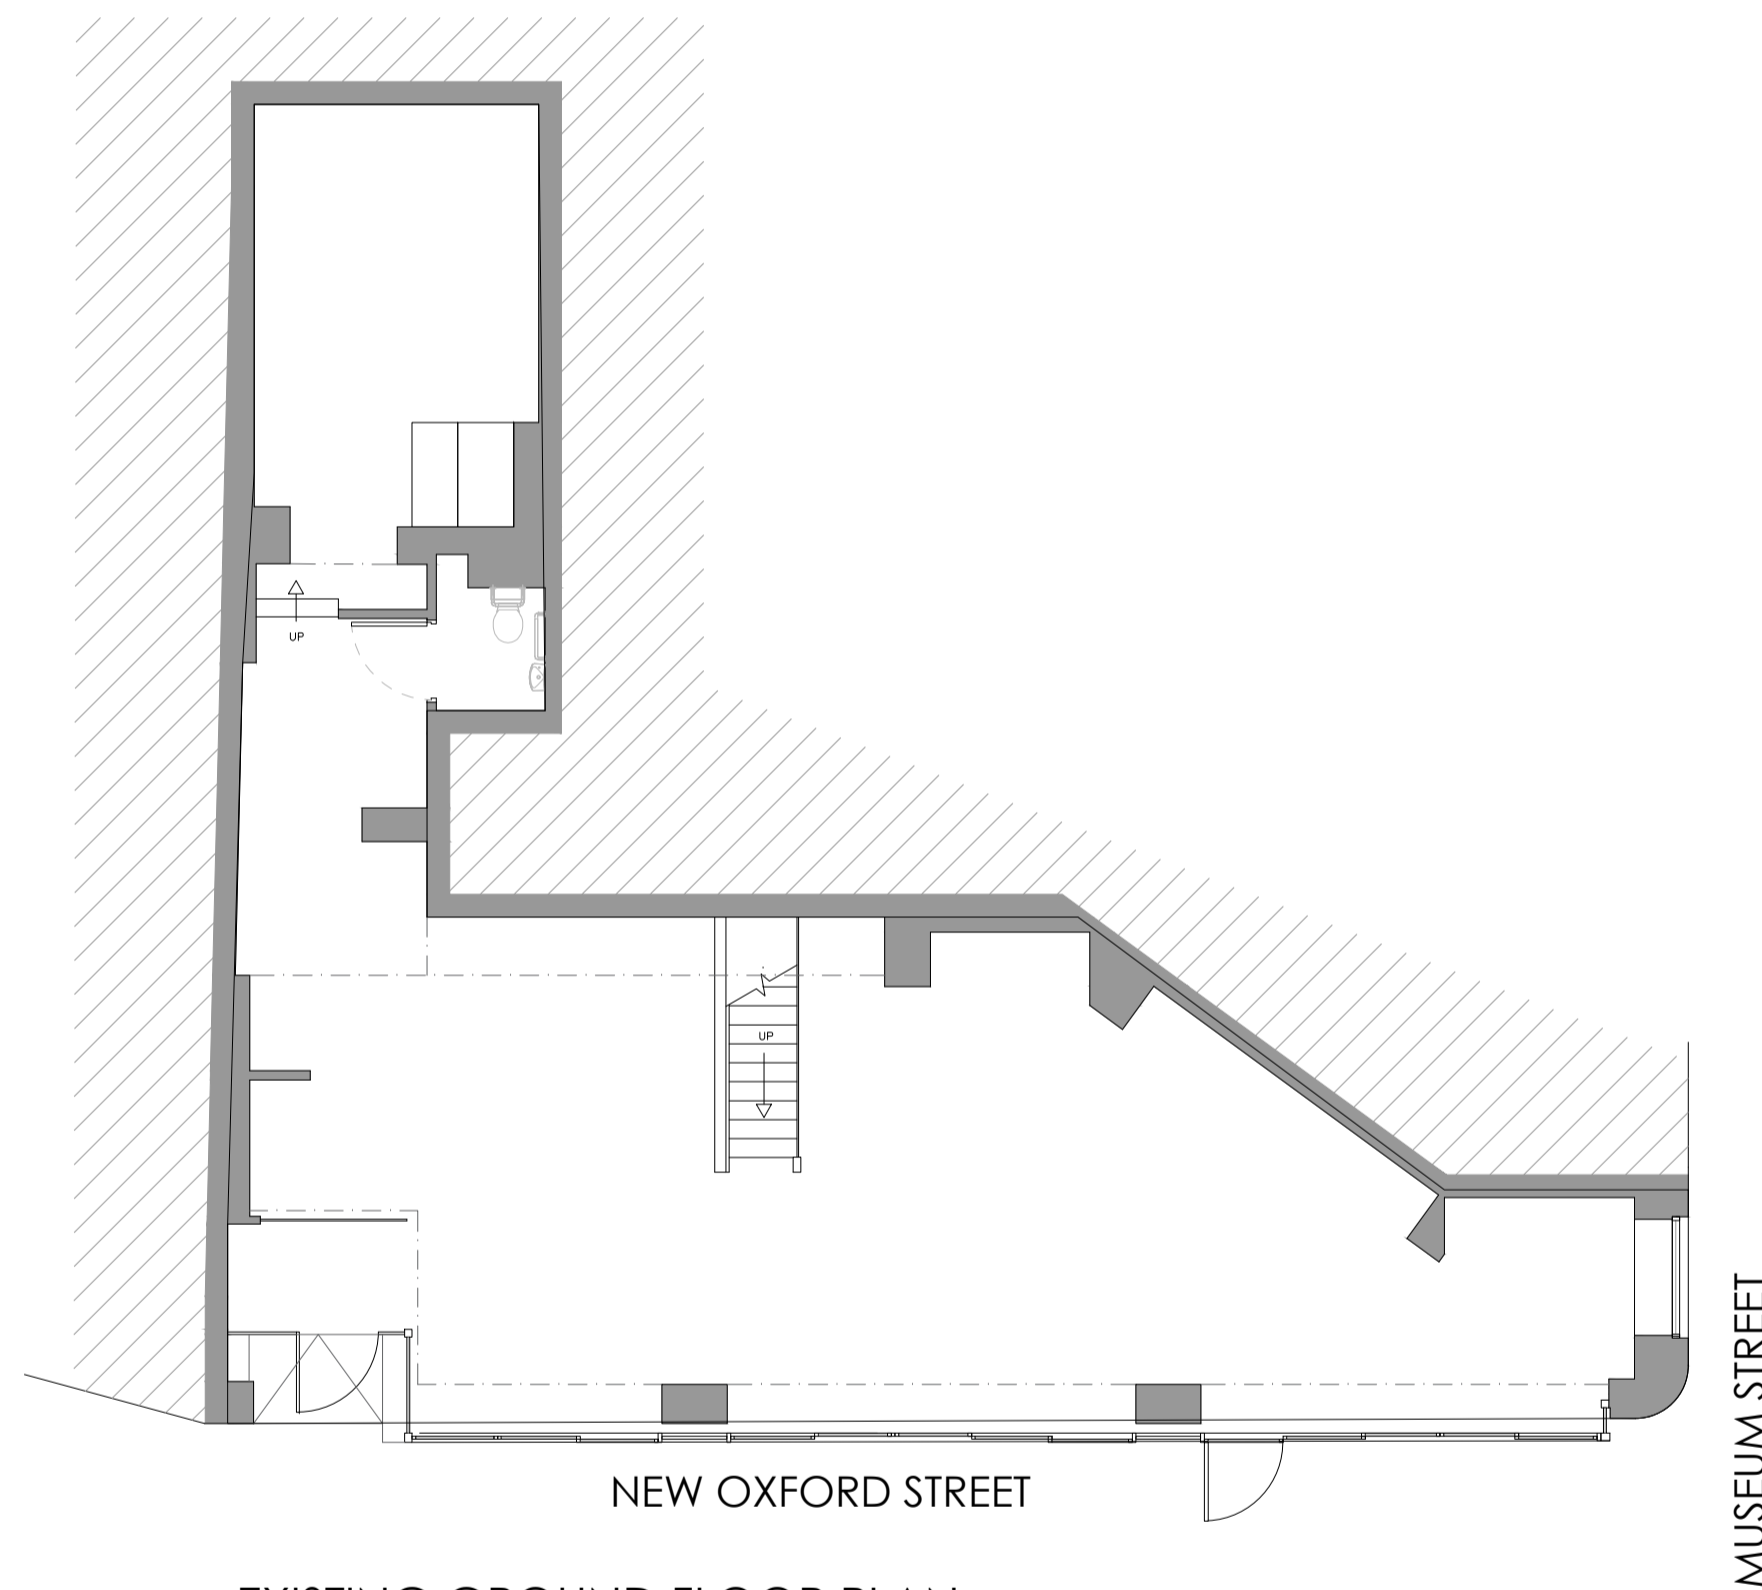
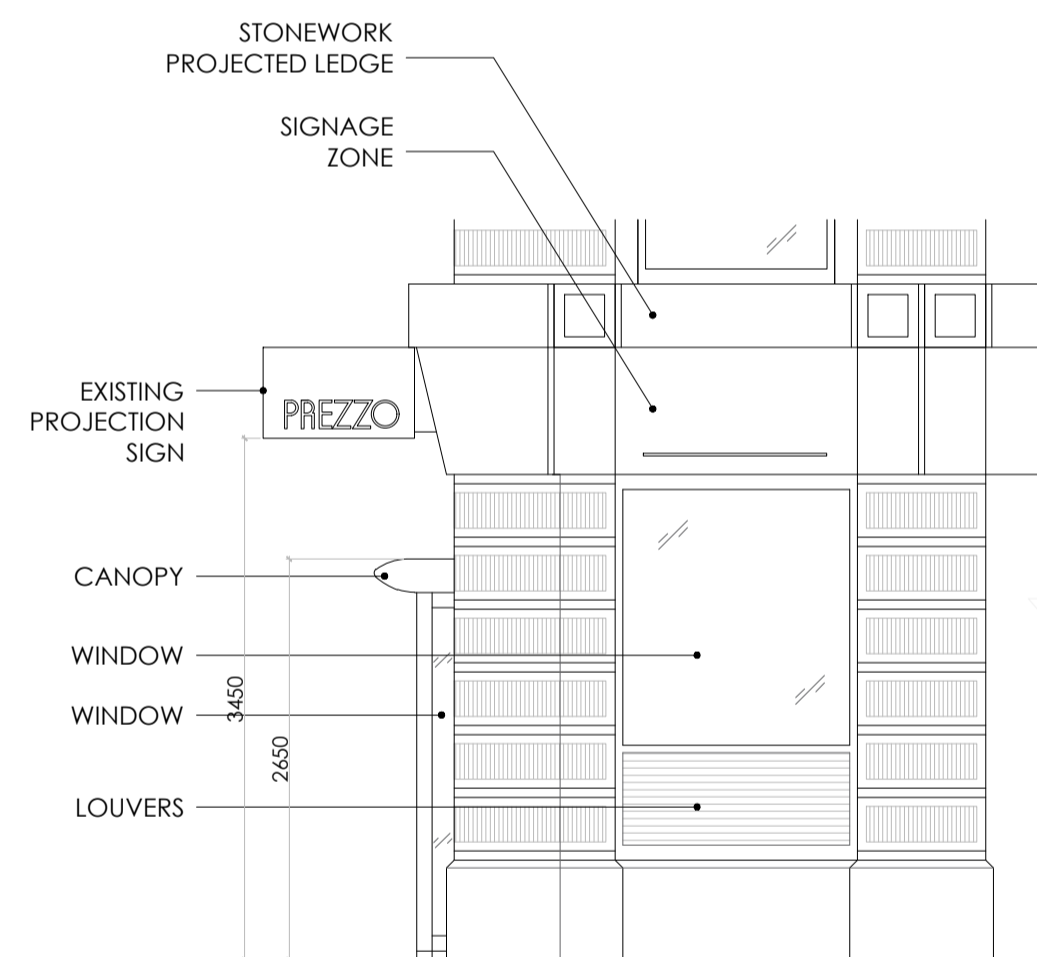


NOTES

This drawing and all the information shown is the property of @ architect ltd, and shall not be copied whole, or in part, or used for any other purpose without written permission of the company.

ALL DIMENSIONS TO BE CHECKED ON SITE.
DO NOT SCALE FROM THIS DRAWING EXCEPT FOR THE PURPOSES OF LOCAL AUTHORITY PLANNING

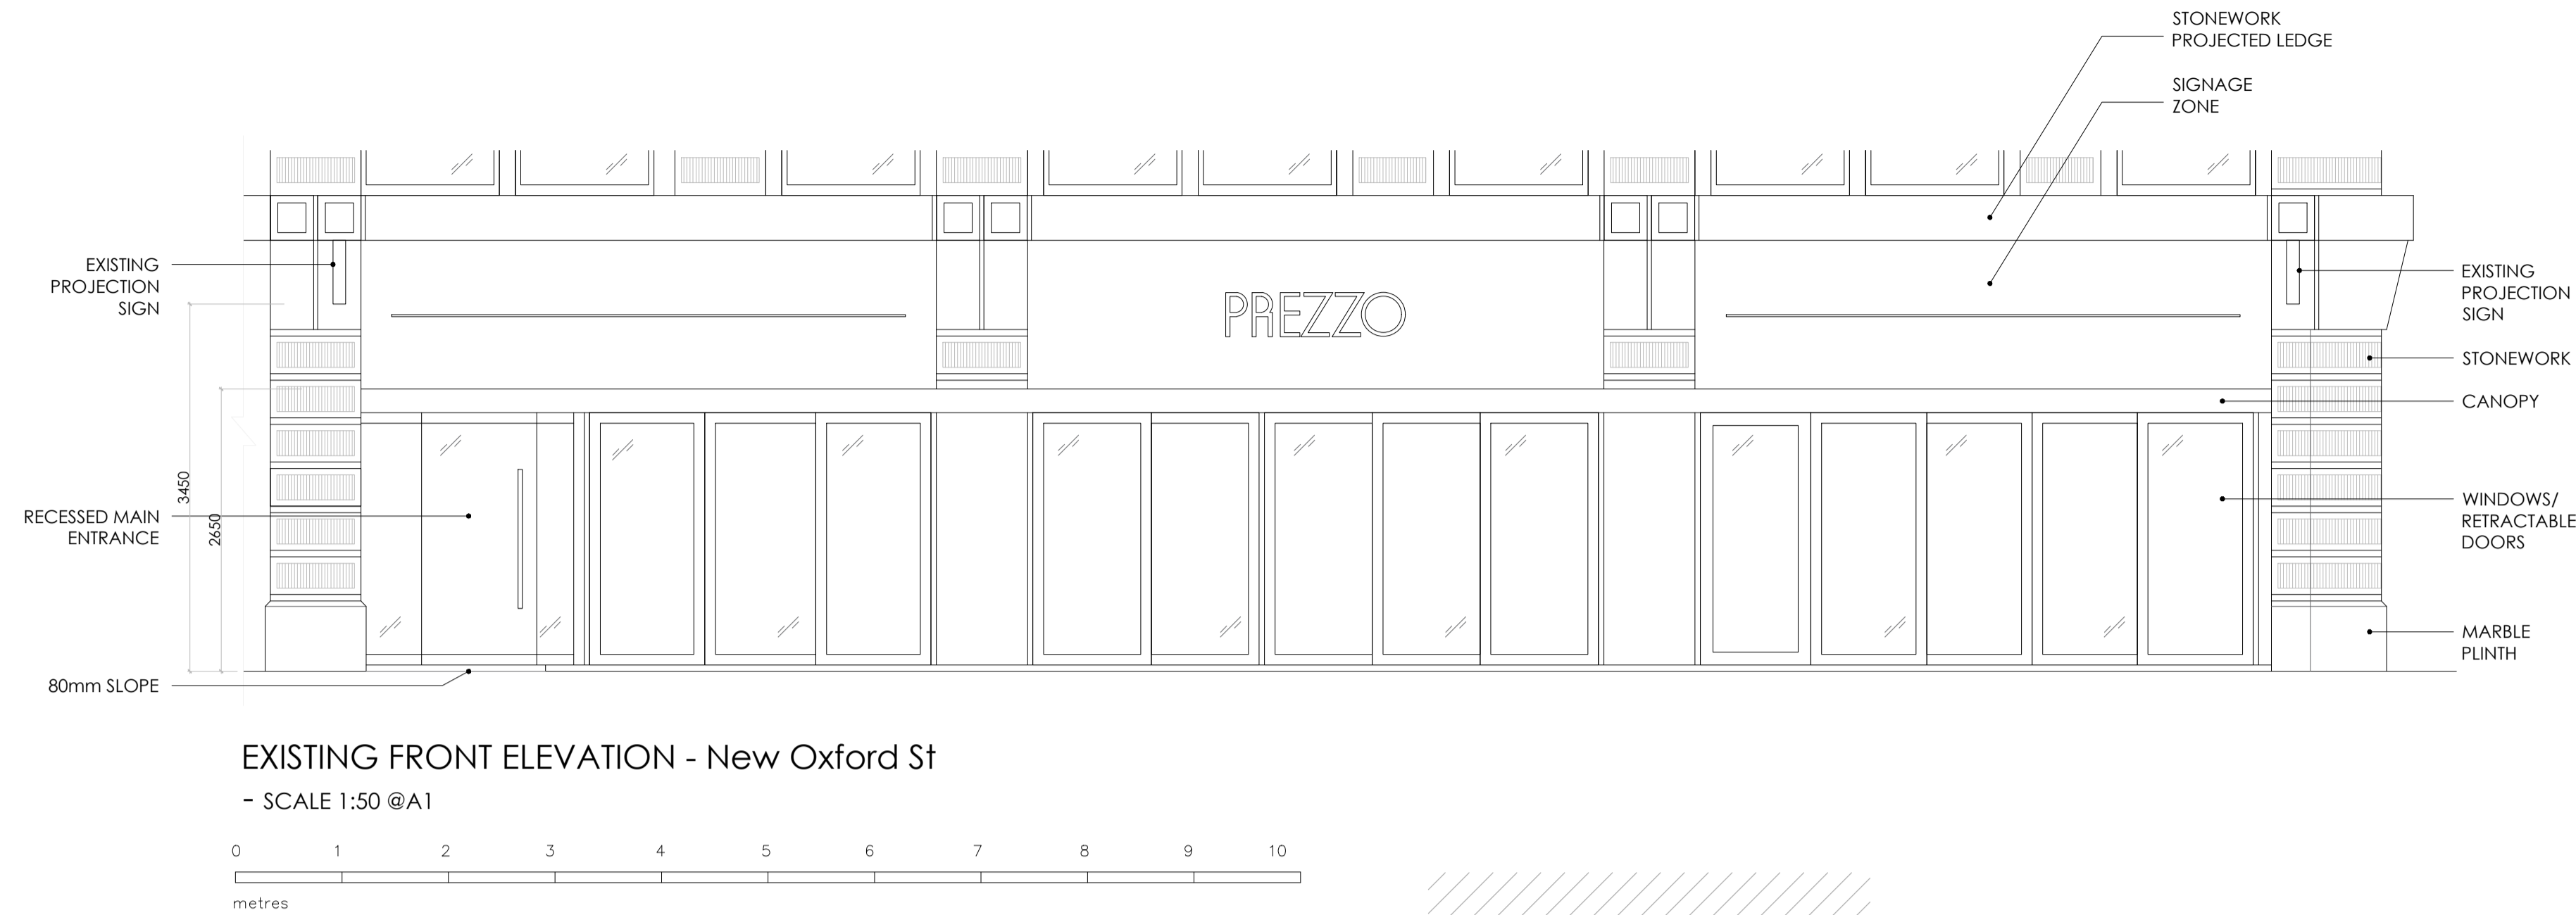


STREET VIEW - New Oxford St



STREET VIEW - Museum St

REV No.	DATE	REMARKS

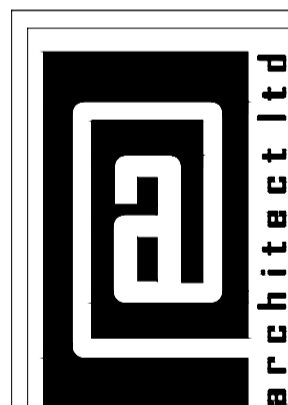
architect ltd
 suite 2
 clocktower house
 west hornem
 cm13 3xl
 tel.: 01708 477899
 fax: 0709 223 4930
 e : office@architect.ltd.uk
 web : www.architect.ltd.uk

LEON

Job Title
34 New Oxford Street
London
19.0211

Drawing Title
Existing
Plans & Elevations

Scale 1:50 Sheet size A1
Date DEC '19 Drn. by RB

Org. No. PL01 Rev. -