



DISCLAIMER:
 DO NOT SCALE FROM THESE DRAWINGS. FOR ACCURACY, ALL DIMENSIONS AND SPECIFICATIONS MUST BE CONFIRMED AT THE SITE AND WITH RELEVANT TECHNICAL DRAWINGS.
 TO BE READ IN CONJUNCTION WITH STRUCTURAL ENGINEER'S DRAWINGS AND SPECIFICATIONS.
 TO BE READ IN CONJUNCTION WITH SERVICE ENGINEER'S DRAWINGS AND SPECIFICATIONS.
 ANY DISCREPANCY BETWEEN DRAWINGS AND DIMENSION ON SITE ARE TO BE BROUGHT TO THE ATTENTION OF THE ARCHITECT PRIOR TO CONSTRUCTION.

© 2020 CHARLES TASHIMA ARCHITECTURE. ALL RIGHTS RESERVED.
 NO INFORMATION OR DESIGN CONTAINED WITHIN THIS DOCUMENT SHOULD BE COPIED OR REPRODUCED WITHOUT THE CONSENT OF CHARLES TASHIMA ARCHITECTURE.

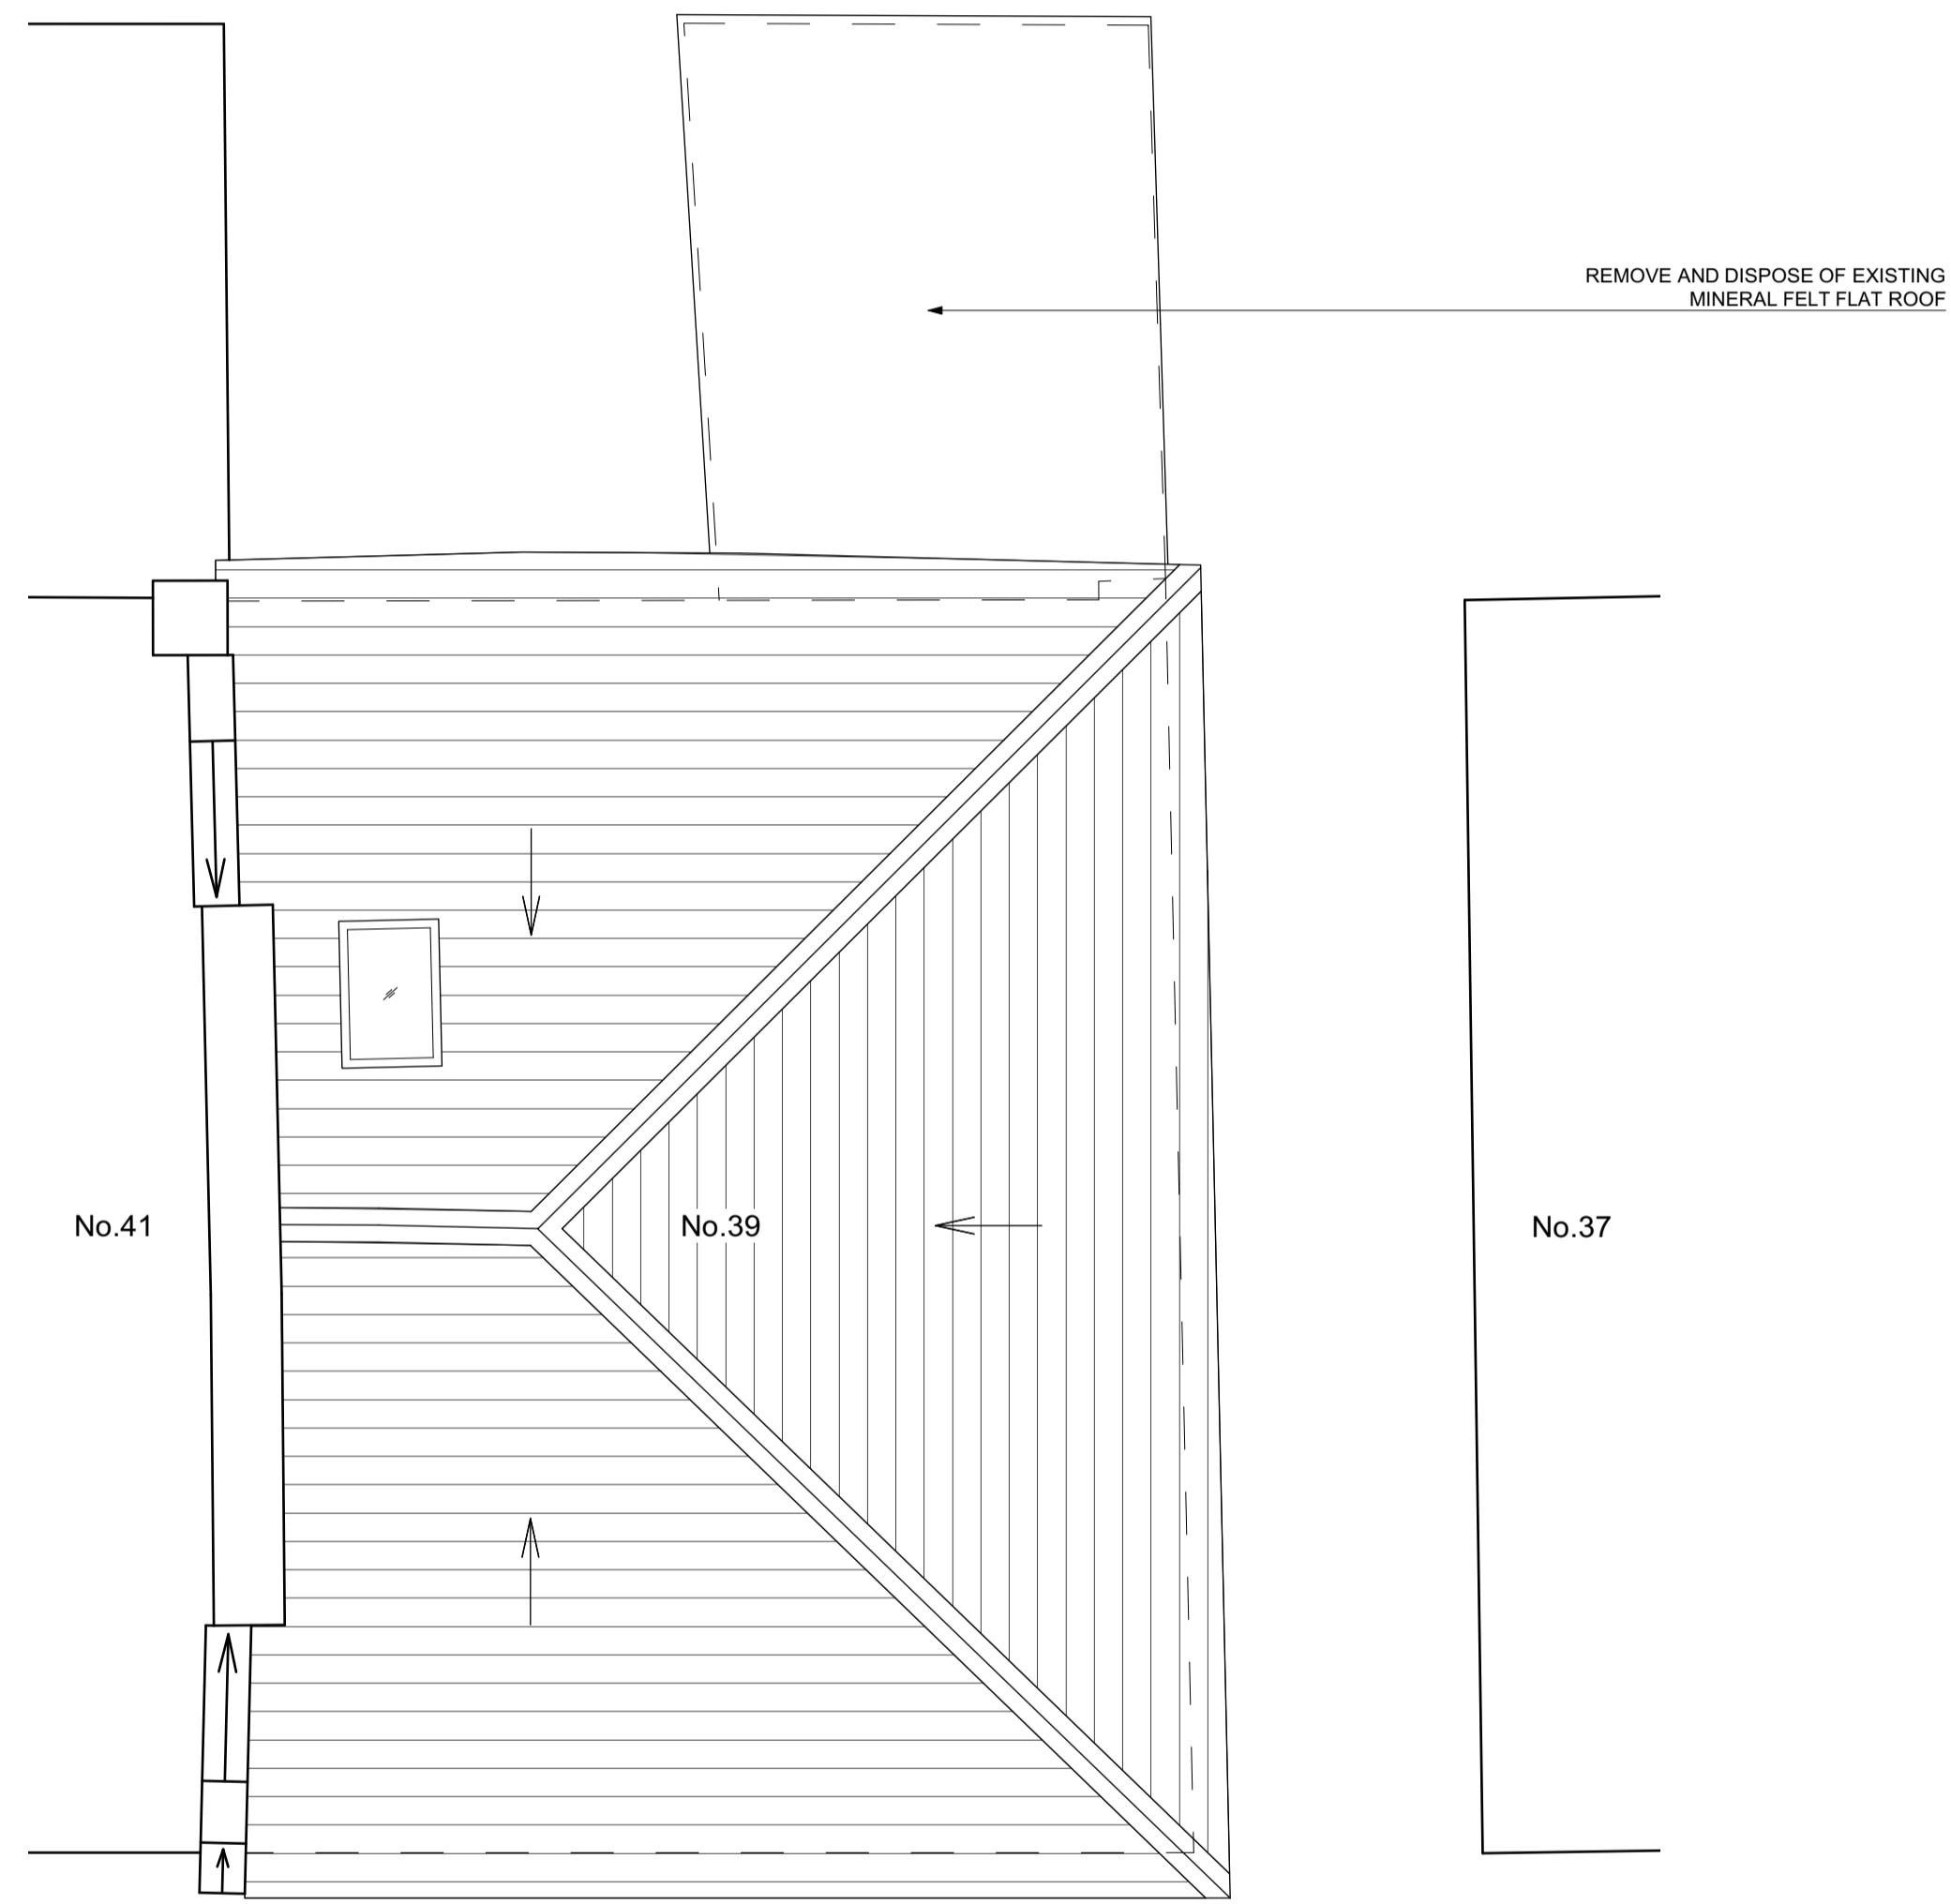

EXISTING

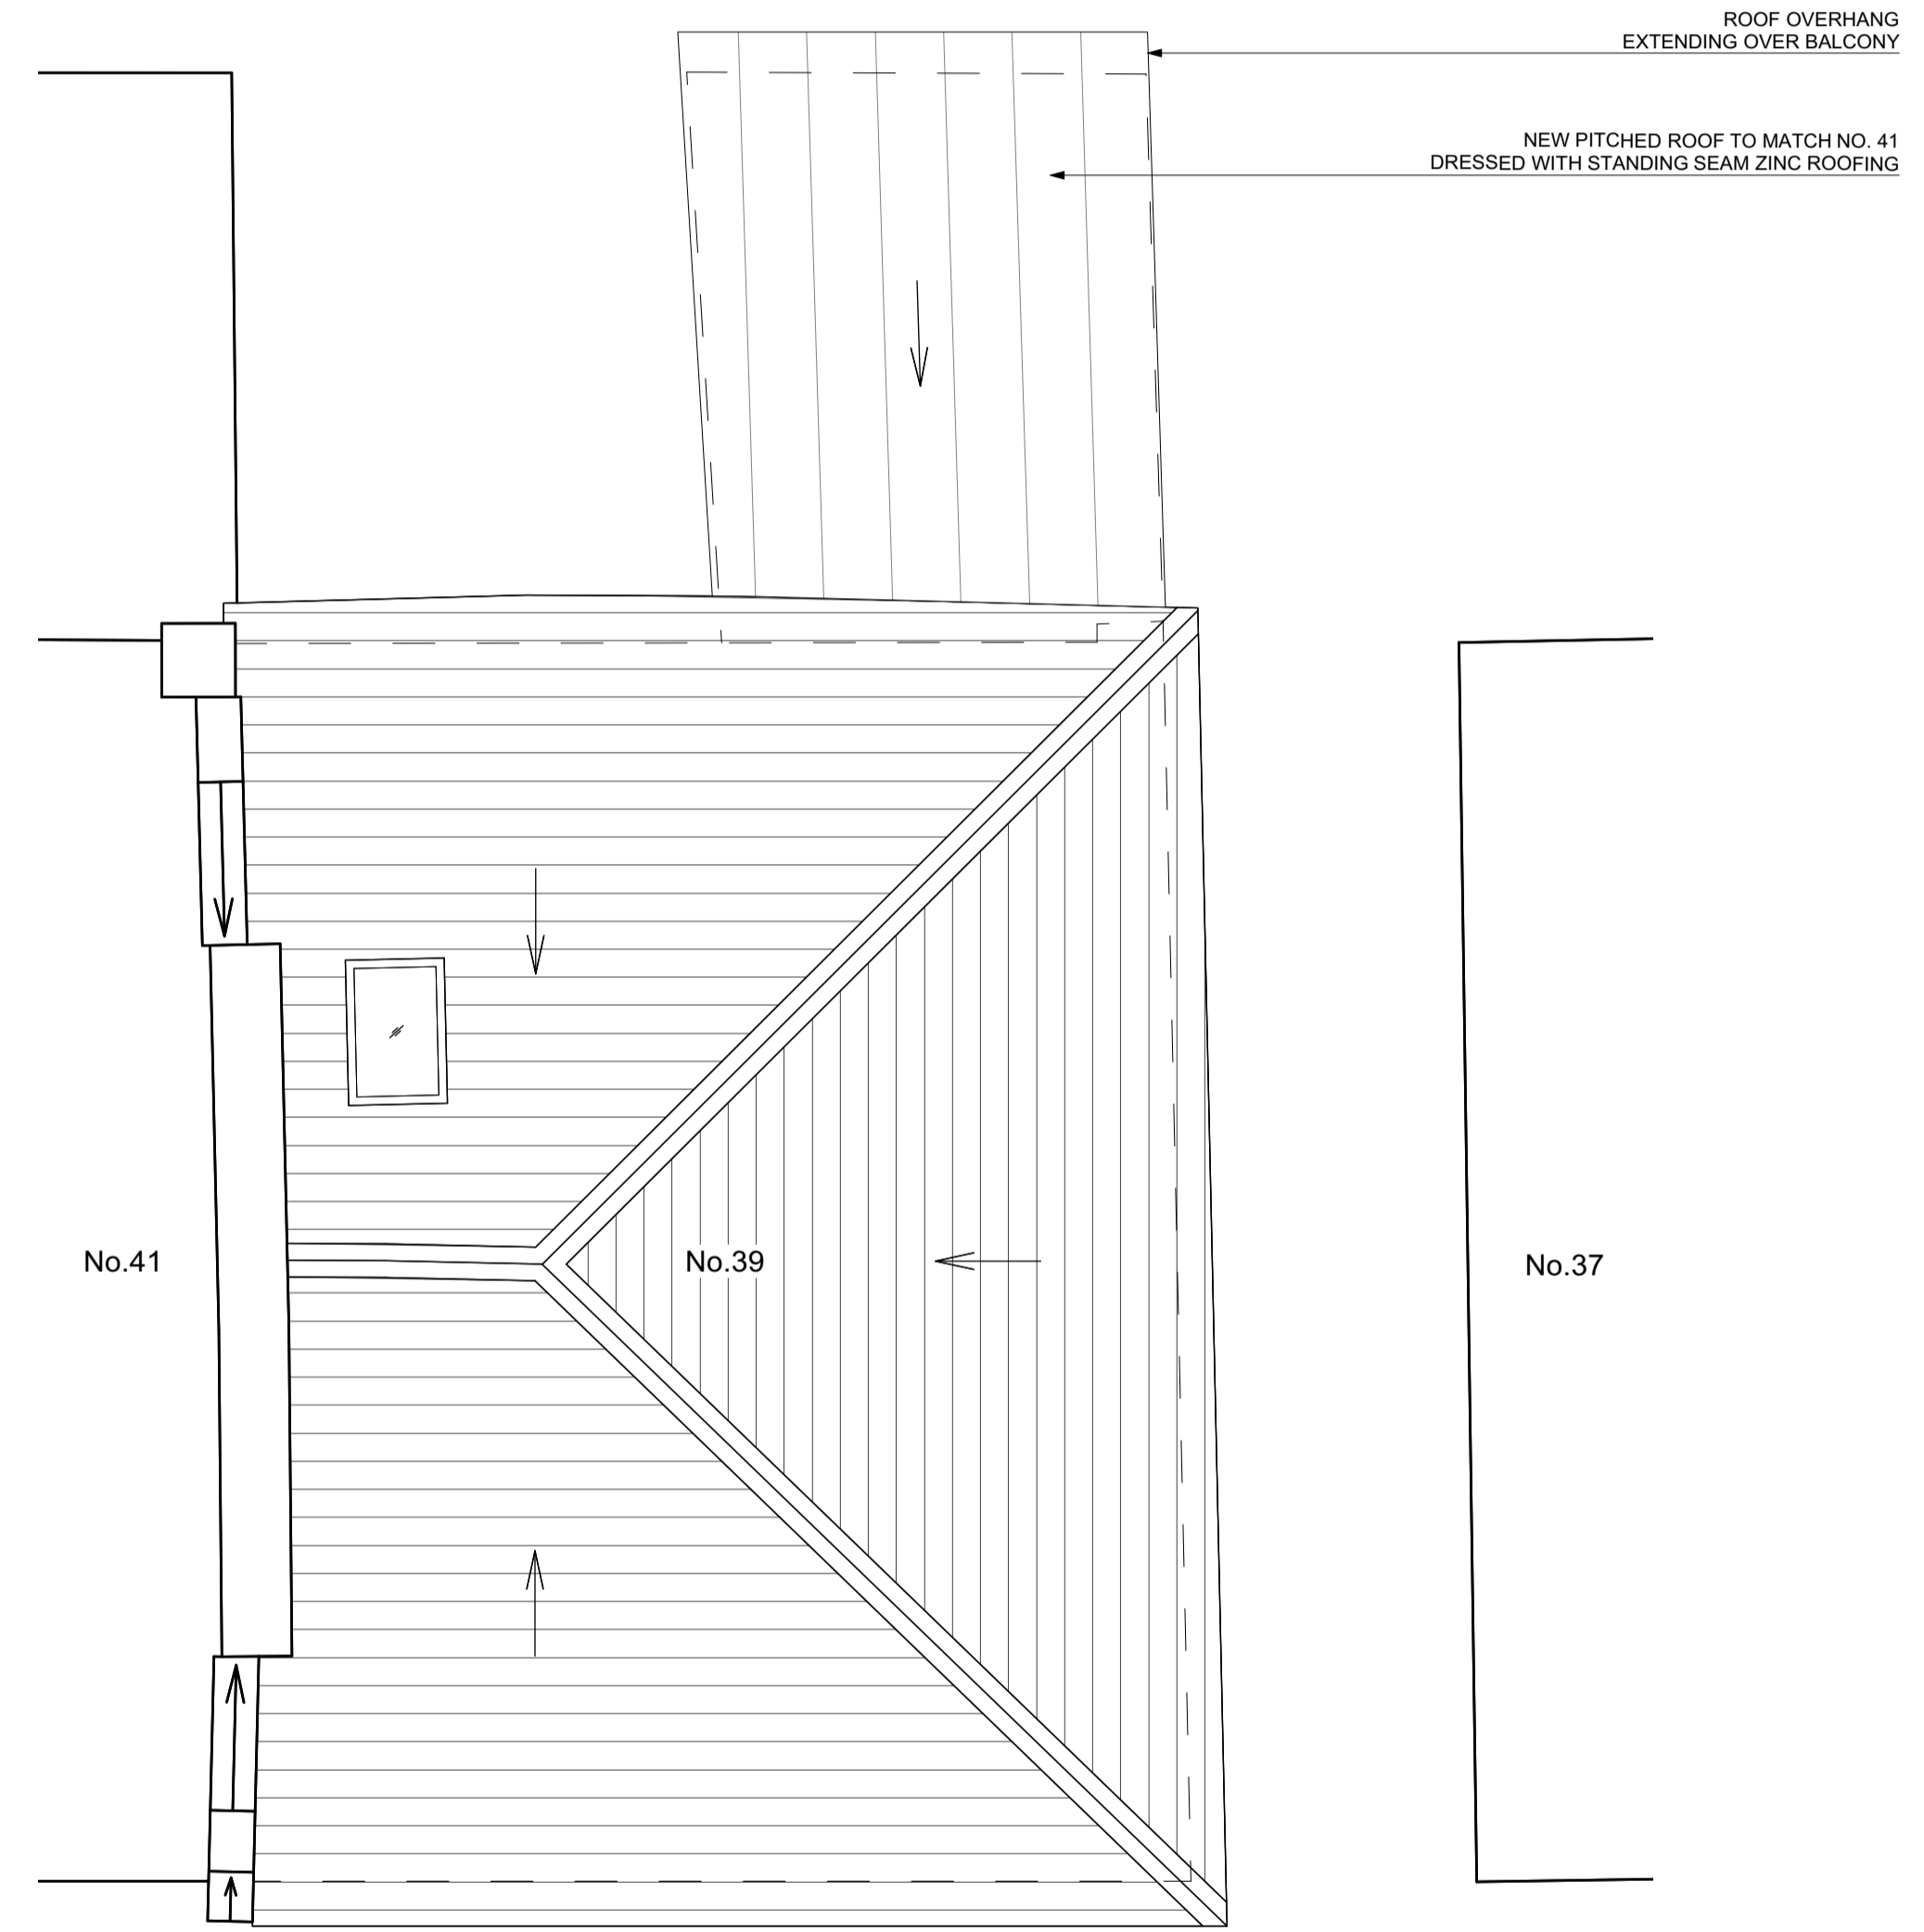

PROPOSED



PLANNING

PROJECT:
**39 DARTMOUTH PARK ROAD
 LONDON NW5 1SU**

PROJECT NUMBER:	1100
PROJECT STAGE:	PLANNING
ISSUE DATE:	JUNE 2020
SCALE:	1:50 @ A1 1:100 @ A3
DOCUMENT NUMBER:	005
REVISION:	

SUBJECT:
**EXISTING AND PROPOSED
 ROOF PLAN**

CLIENT: GEORGINA & NOEL CASEY

CHARLES TASHIMA ARCHITECTURE
 12A Blackstock Mews
 London N4 2BT
 Landline: +44(0)20 7251 2351
 Email: info@ct-arch.co.uk
 Website: www.ct-arch.co.uk

