
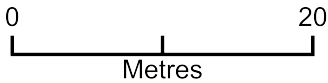


23 MAKEPEACE AVENUE

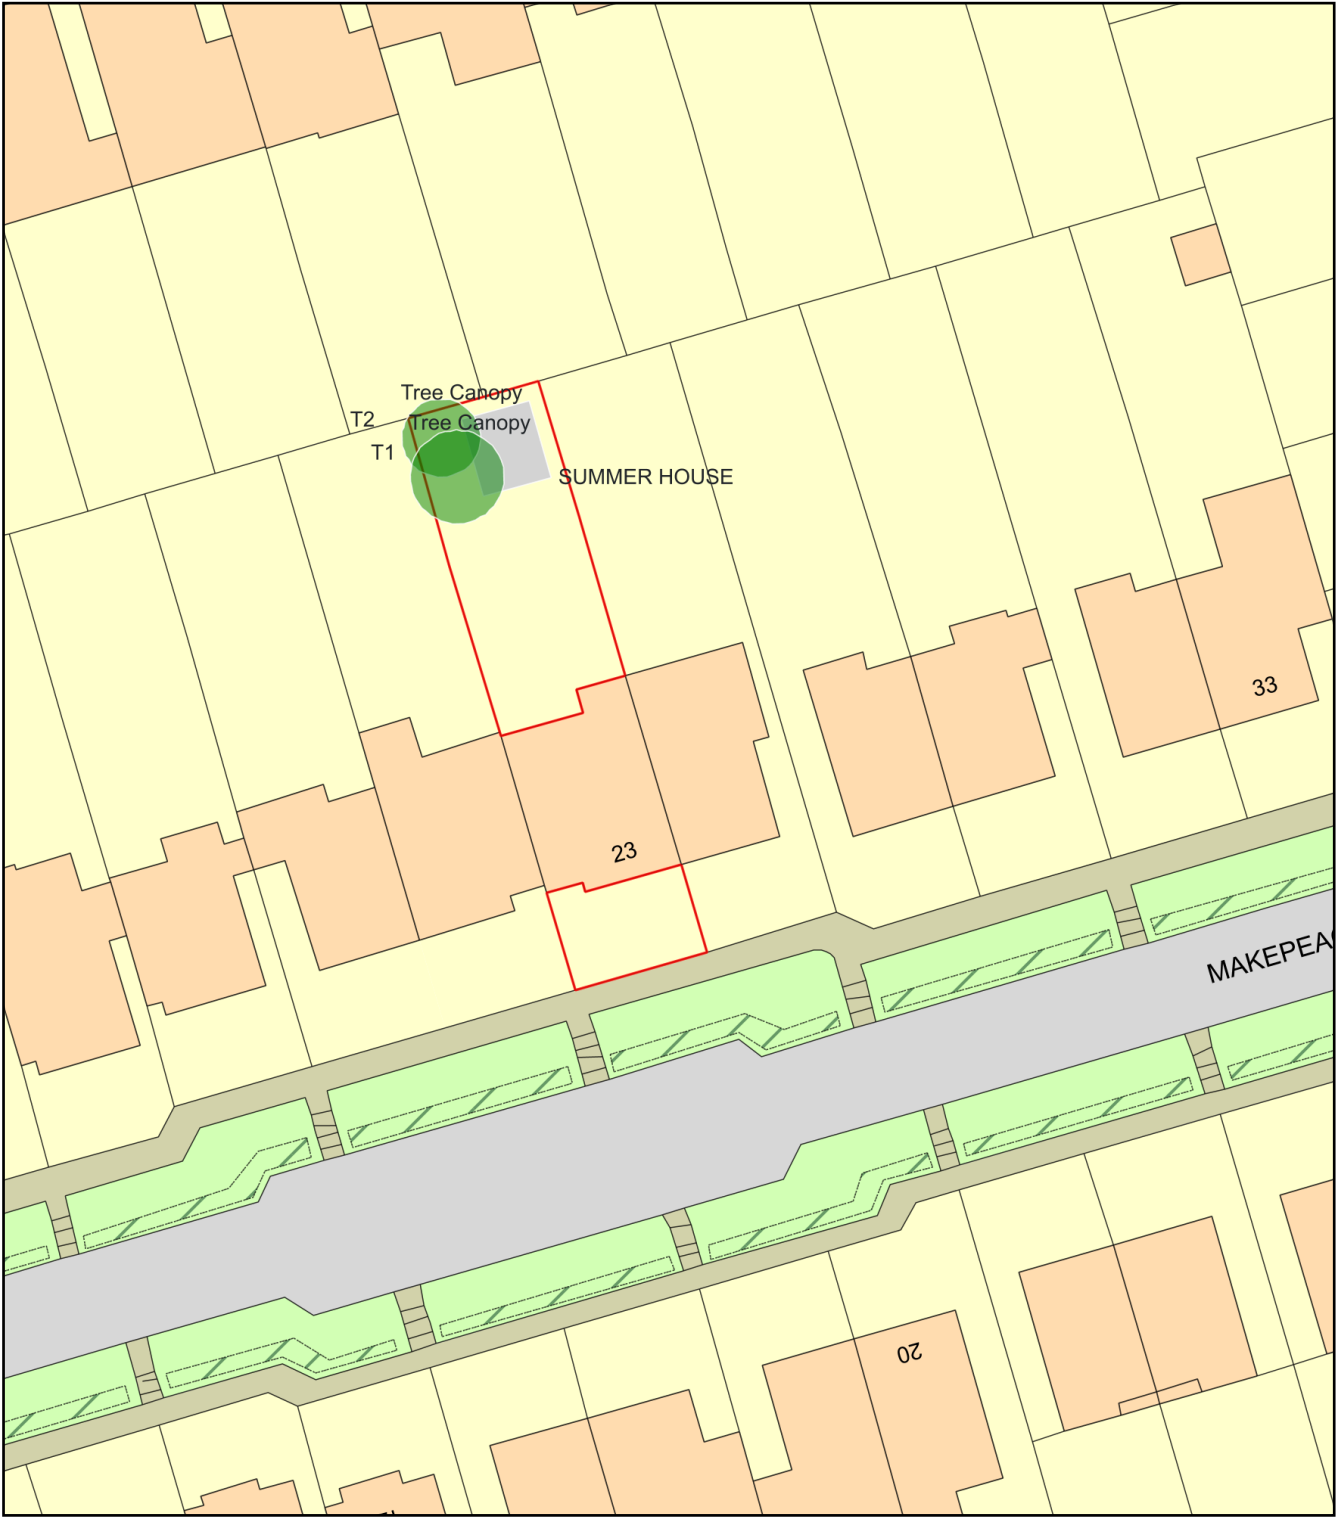

Plan Produced for: L.B.CAMDEN
Date Produced: 16 Jun 2020
Plan Reference Number: TQRQM20168111513148
Scale: 1:500 @ A4