
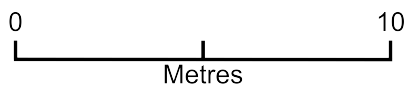


12 Church Row, London. NW3 6UT

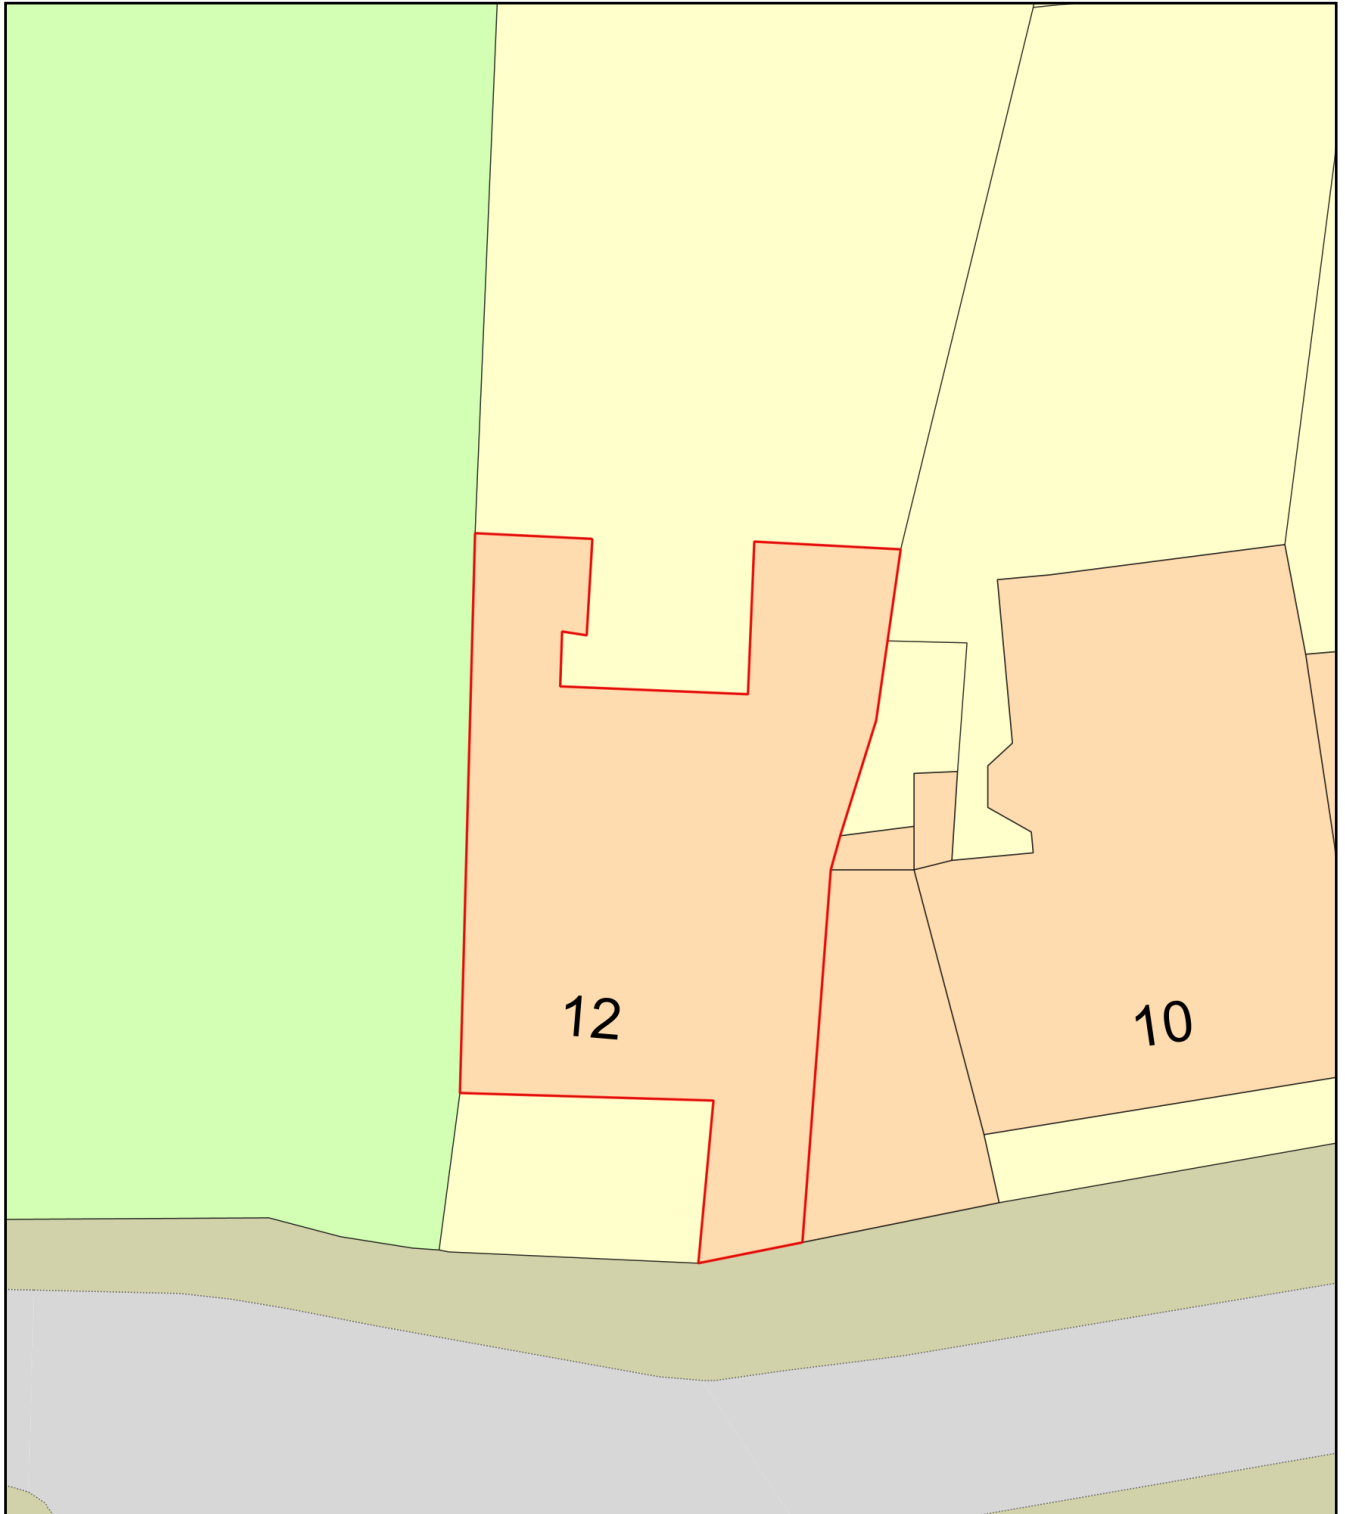

Plan Produced for: Sibyl Colefax and John Fowle

Date Produced: 16 Jun 2020

Plan Reference Number: TQRQM20168181227636

Scale: 1:200 @ A4