




existing side elevation


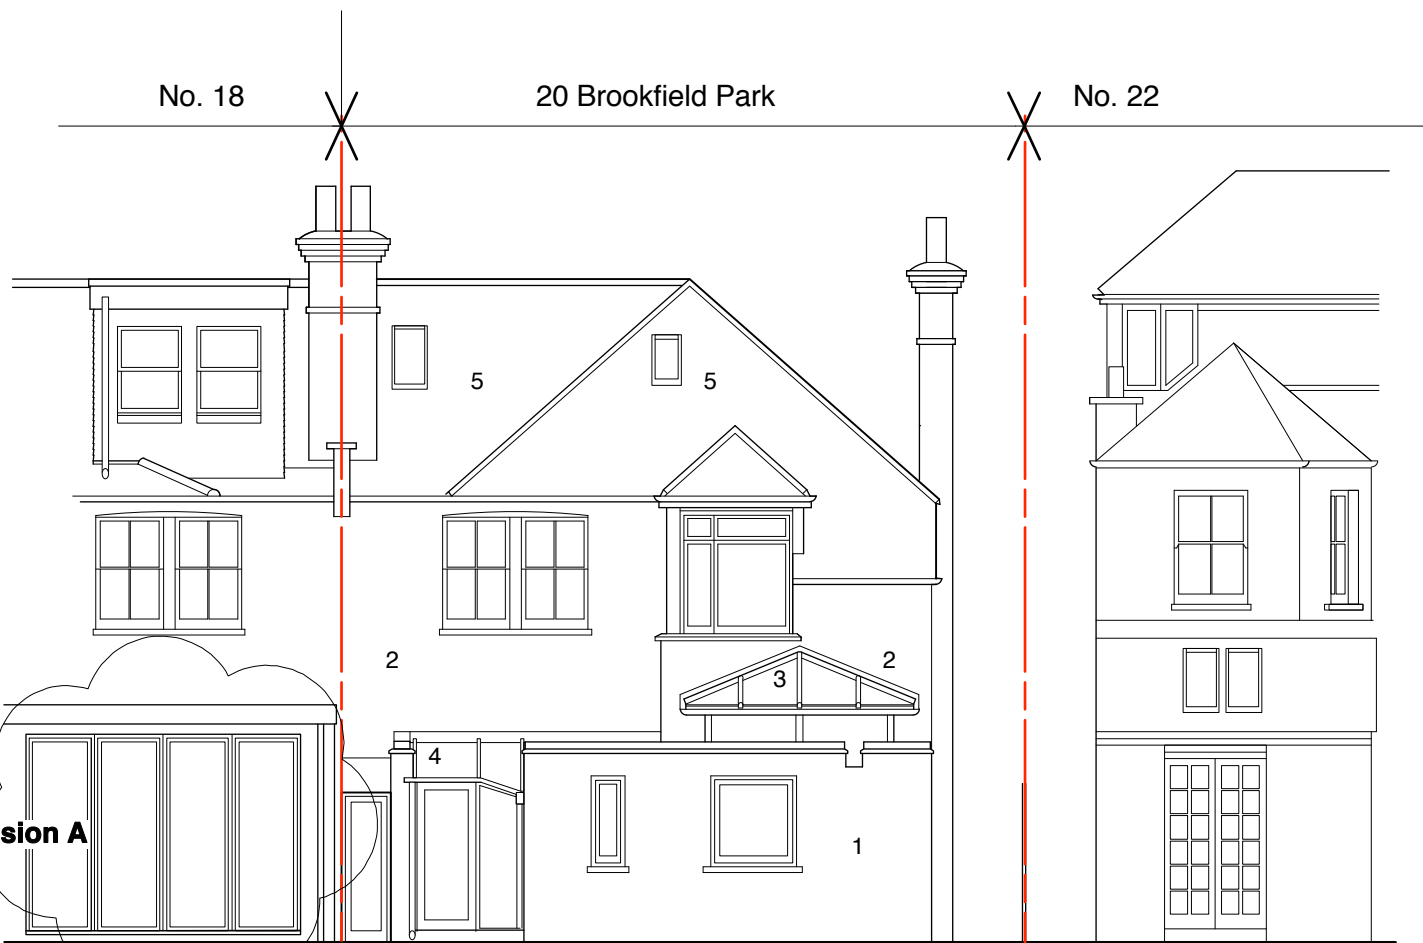


Revision A

approved new rear elevation to no 18

existing rear elevation No 20A


- 1 brickwork
- 2 roughcast/render white
- 3 lead roof
- 4 glass roof
- 5 slate

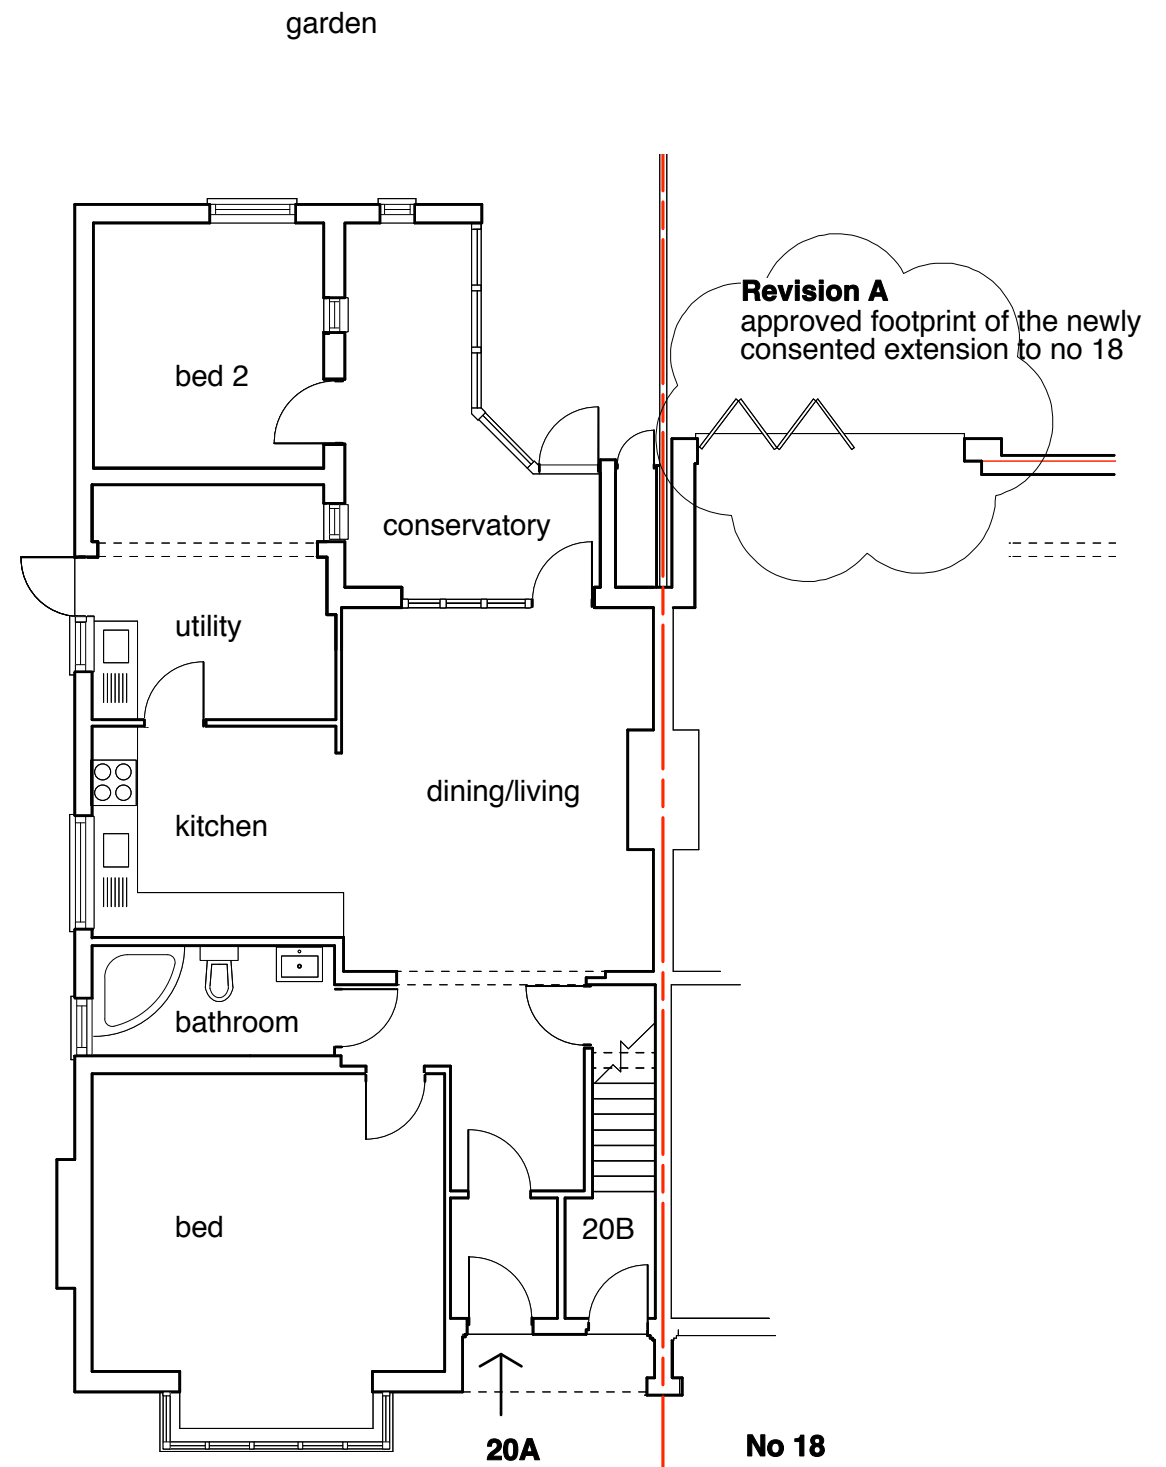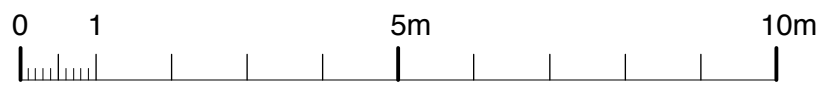

existing plan (ground floor)

Revision A

adjusted to show plan and elevation of consented rear extension to no 18, which alters the parameters for no 20A

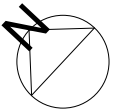

RyanMarshall Architects

for Asher, Louise and Chloe, 20 Brookfield Park NW5 1SY

Existing plan and elevations

013/02

Rev A

1:100@ A3 1:50@A1

June 2020

g.ryan@ryanmarshall.co

07973 72 00 88