



- Notes
- Do not scale from this drawing.
 - Dimensions are in millimeters unless stated otherwise.
 - Levels are in metres above AOD unless stated otherwise.
 - All drawings to be read in conjunction with relevant specifications, all relevant engineers and specialists' drawings and specifications + any other documents as specified by Thirdway Architecture.
 - Report any discrepancies in writing to Thirdway Architecture.
 - All dimensions are subject to site survey and are to be verified on site by the contractor before proceeding.

© Thirdway Architecture Ltd

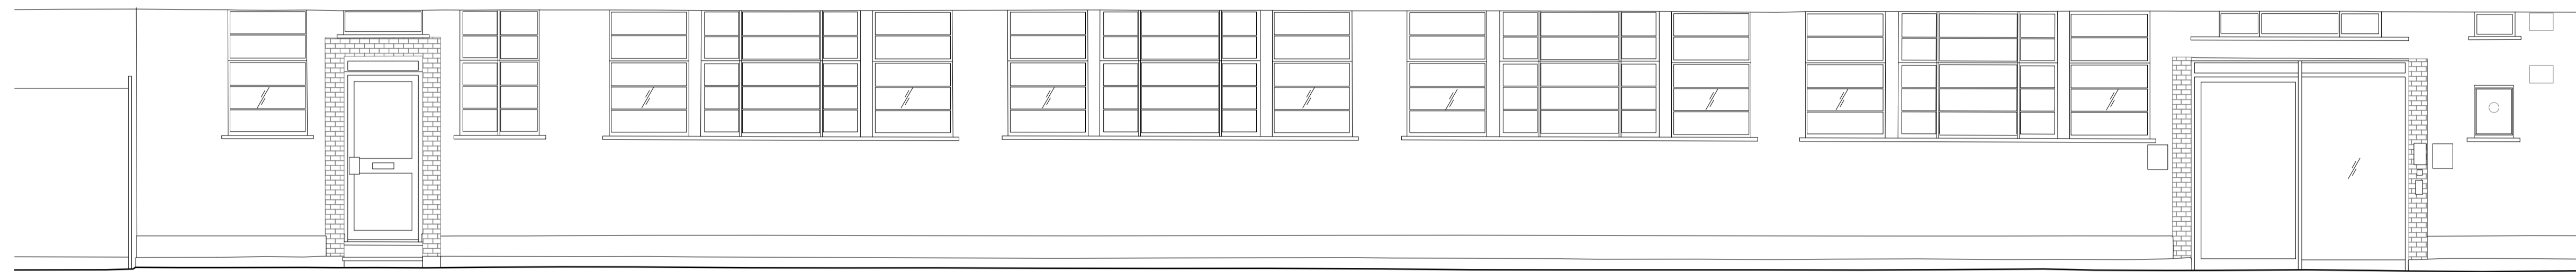

01 Existing Elevation

1:50 @ A1

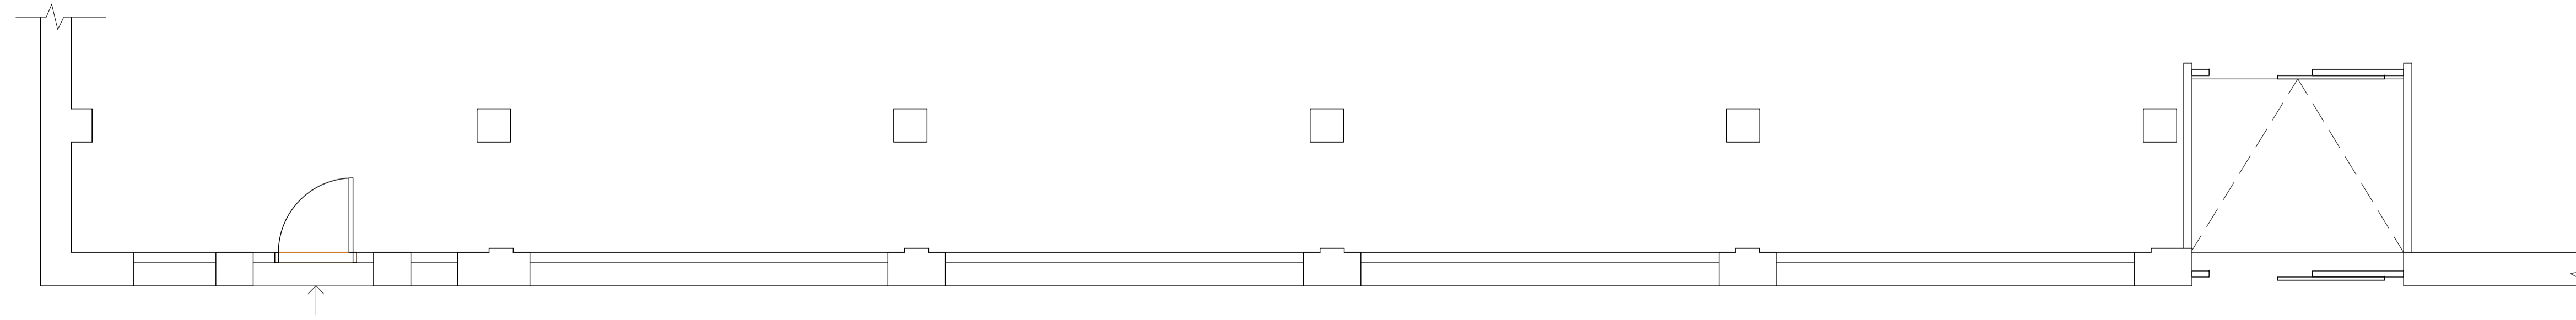


02 Existing Plan

1:50 @ A1

Rev.	Date	Description
------	------	-------------

Key

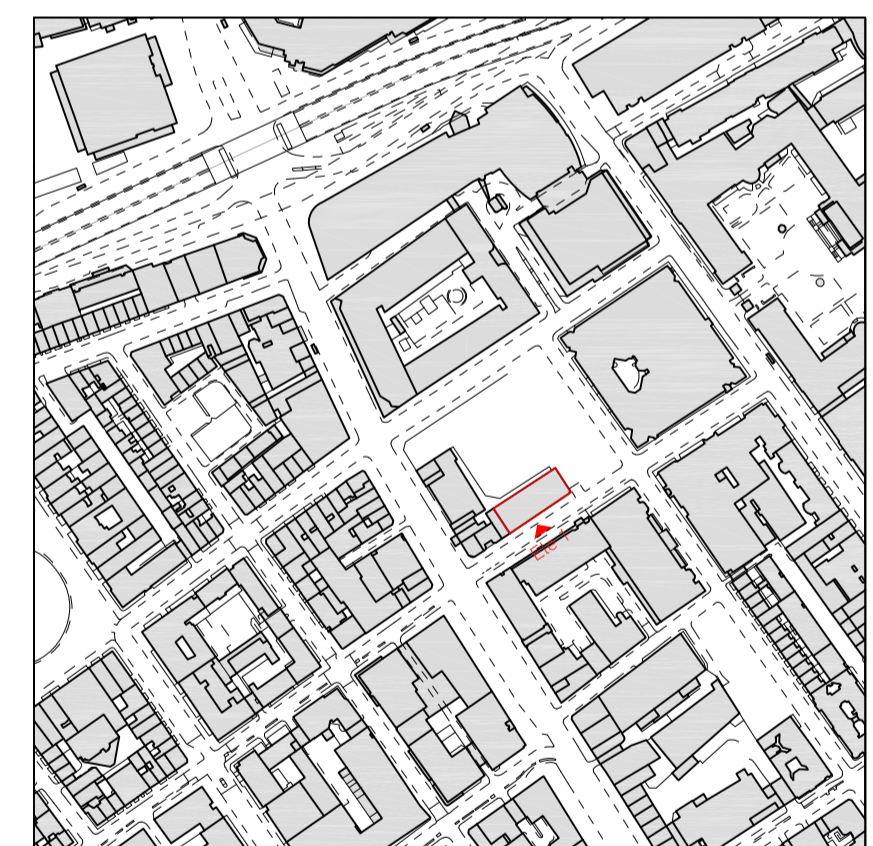

Project
33-37 University Street

Client
Patrizia

Drawing Title
Existing Elevation & Plan

Scale @ A1
1:50

Scale @ A3
1:100



Morelands 5-23 Old Street London EC1V9HL www.thirdwayarchitecture.com 020 7054 1145

Number
064-TWA-XX-XX-DR-AX-07000

Revision
-

