

Premises Name: Chipotle Mexican Grill



Premises Address: 114-116 Charing Cross Road  
London WC2H 0JR

Unless otherwise noted this drawing is not for construction purposes.

Do not scale from this drawing unless instructed to do so, work to figured dimensions only.

All illustrated material is subject to copyright and may only be used for the purpose and project for which it has been created and delivered, as notified in writing by OSP Architecture & design.

Rev	Comment	By	Date
A	Bike racks updated	NMB	12.01.16
B	Tables and chairs removed	NMB	29.02.16
C	Table and chairs removed	NMB	20.04.16
D	Post located on plan	NMB	25.01.17
E	Seating moved to allow 1.8 m minimum clearway to amenities	NMB	07.02.17

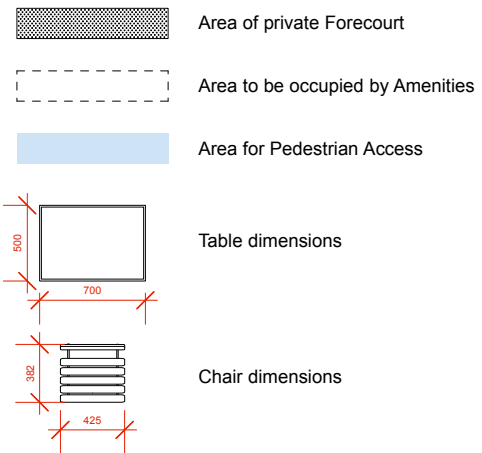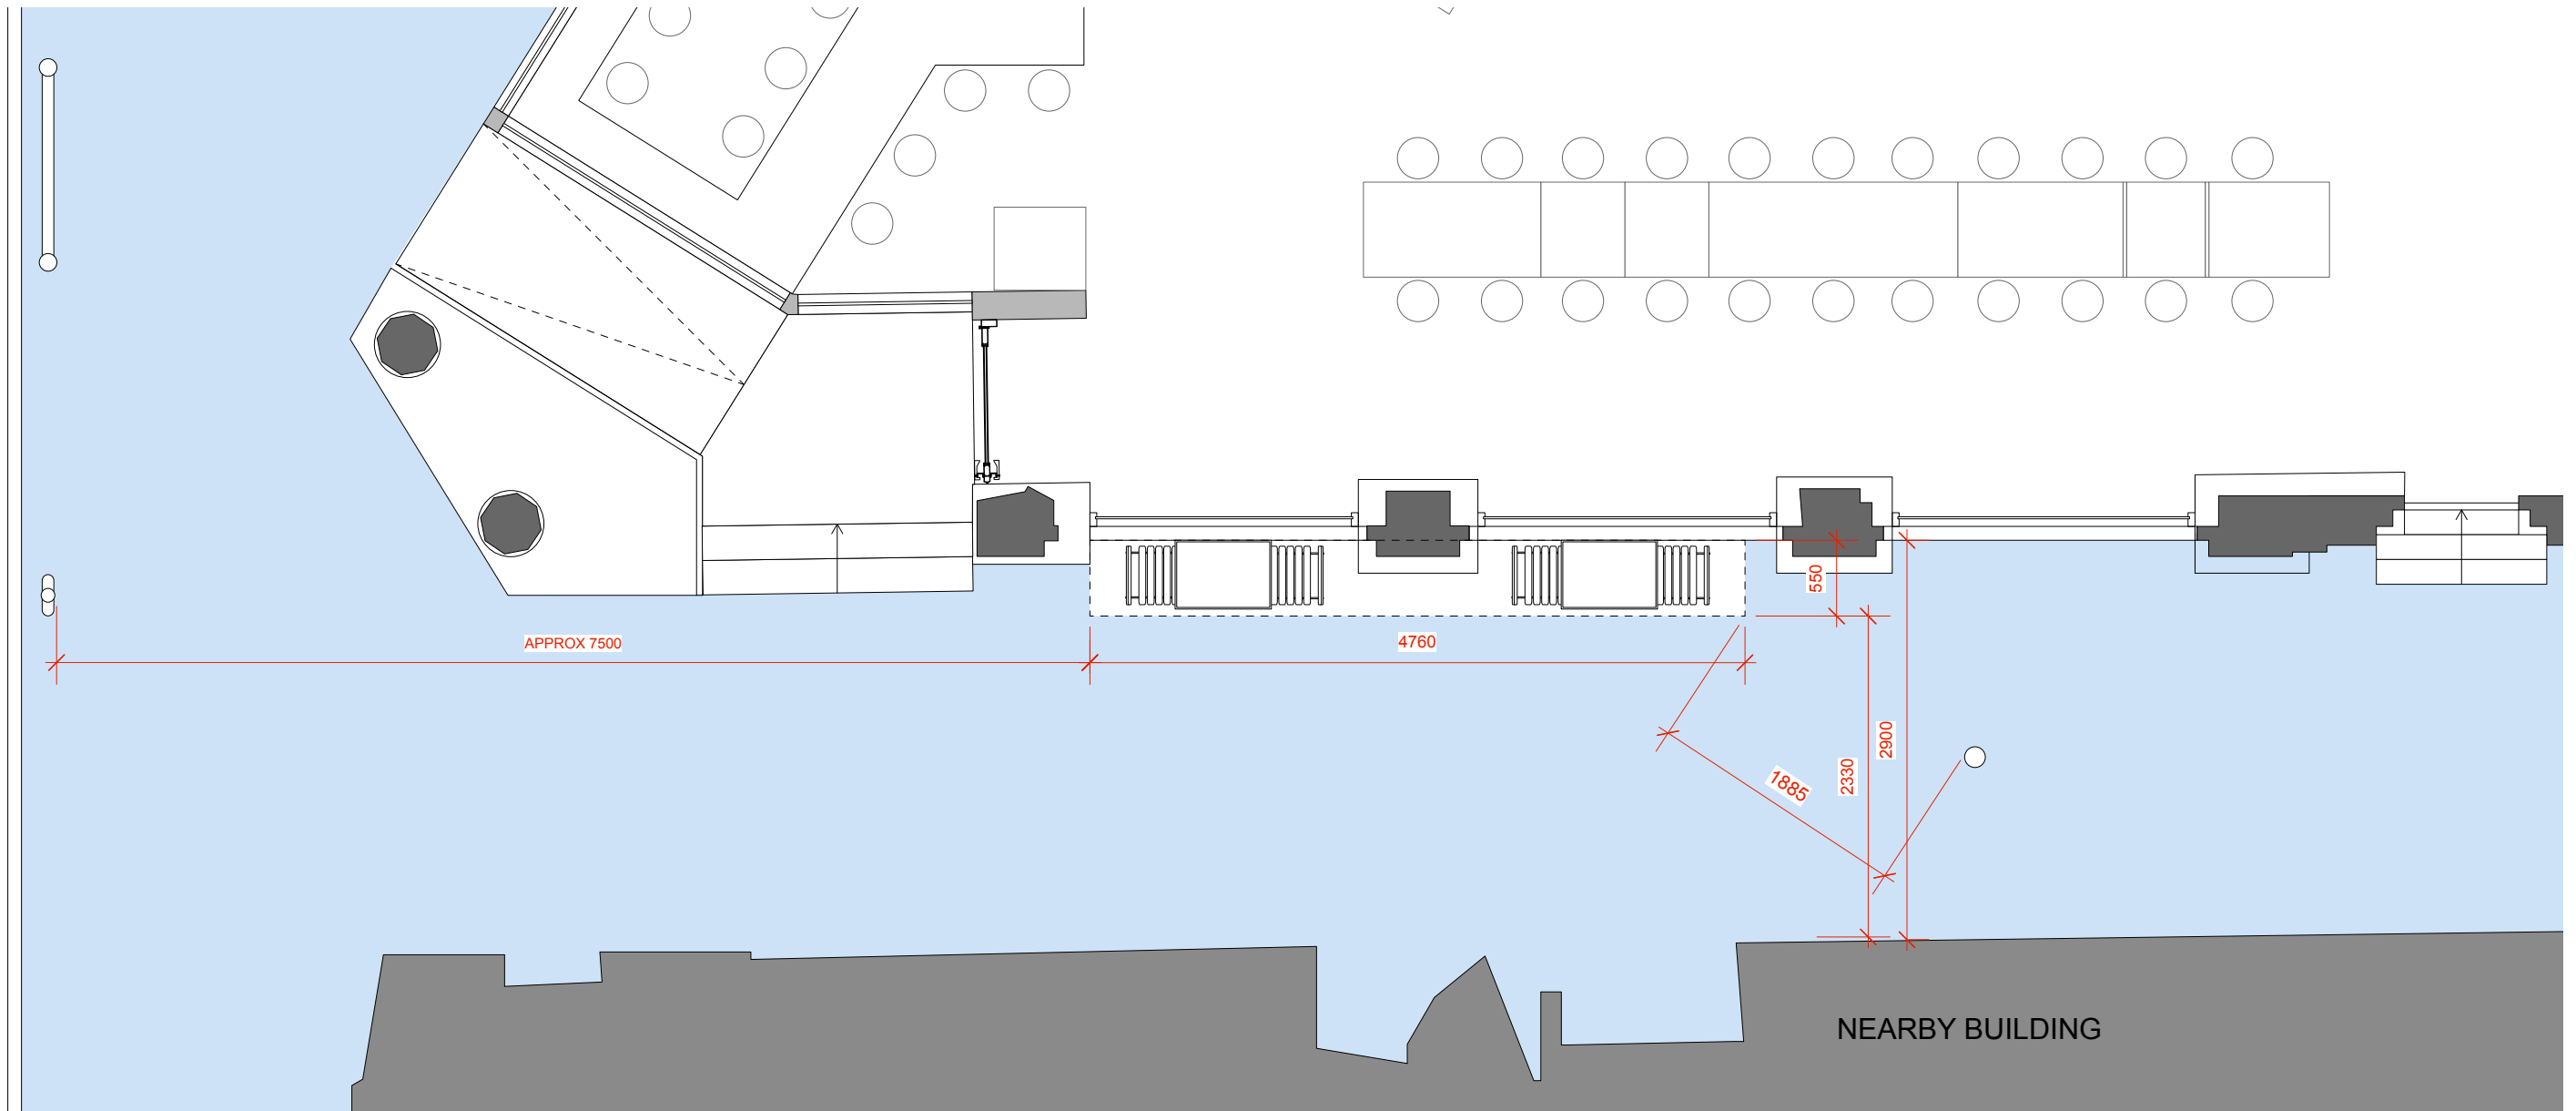

object.space.place

Client: **Chipotle**  
 Project: **Charing Cross**  
 Date: **11.09.15**  
 Drawing Purpose: **Information**  
 Drawing Title: **Ground GA**

Job Number: **115** | Scale: **1:50 @A3**

Drawing Number: **-** | Rev: **E**