




02 Plant A location - Existing elevation Block A5 north  
103000

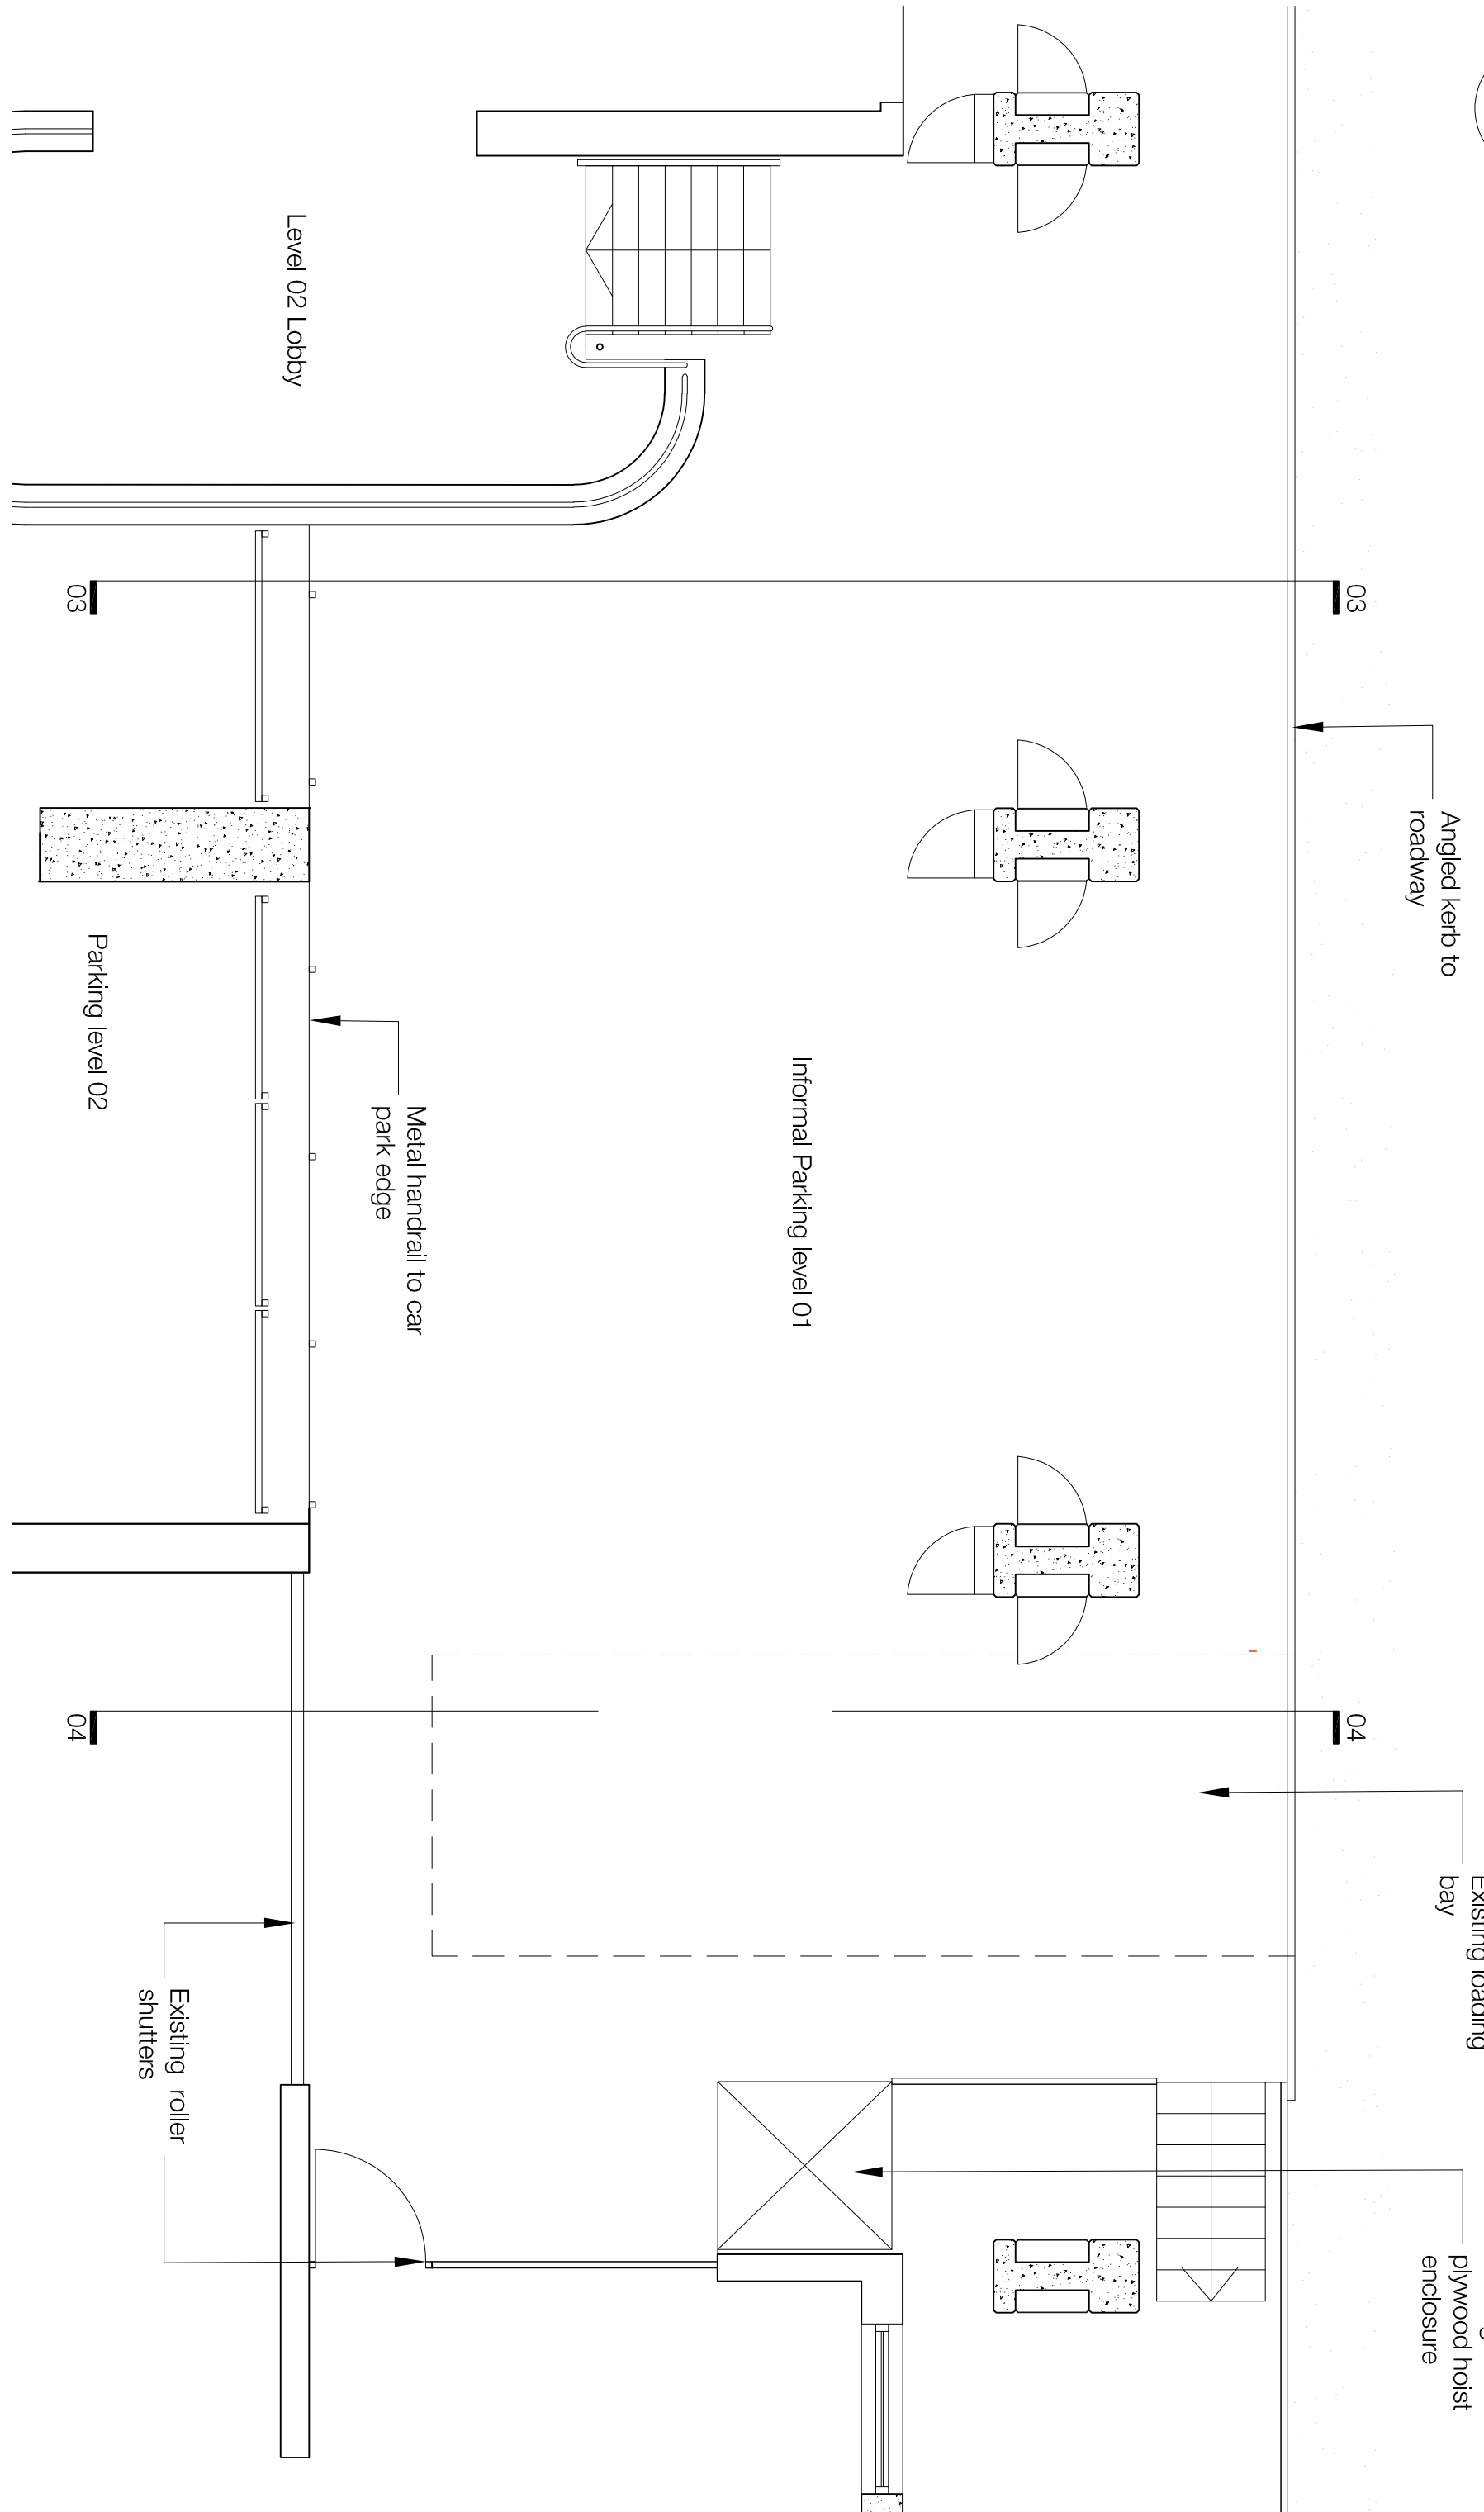

01 Plant A location - Existing Plan Block A5 at Level 01  
103000 1:50

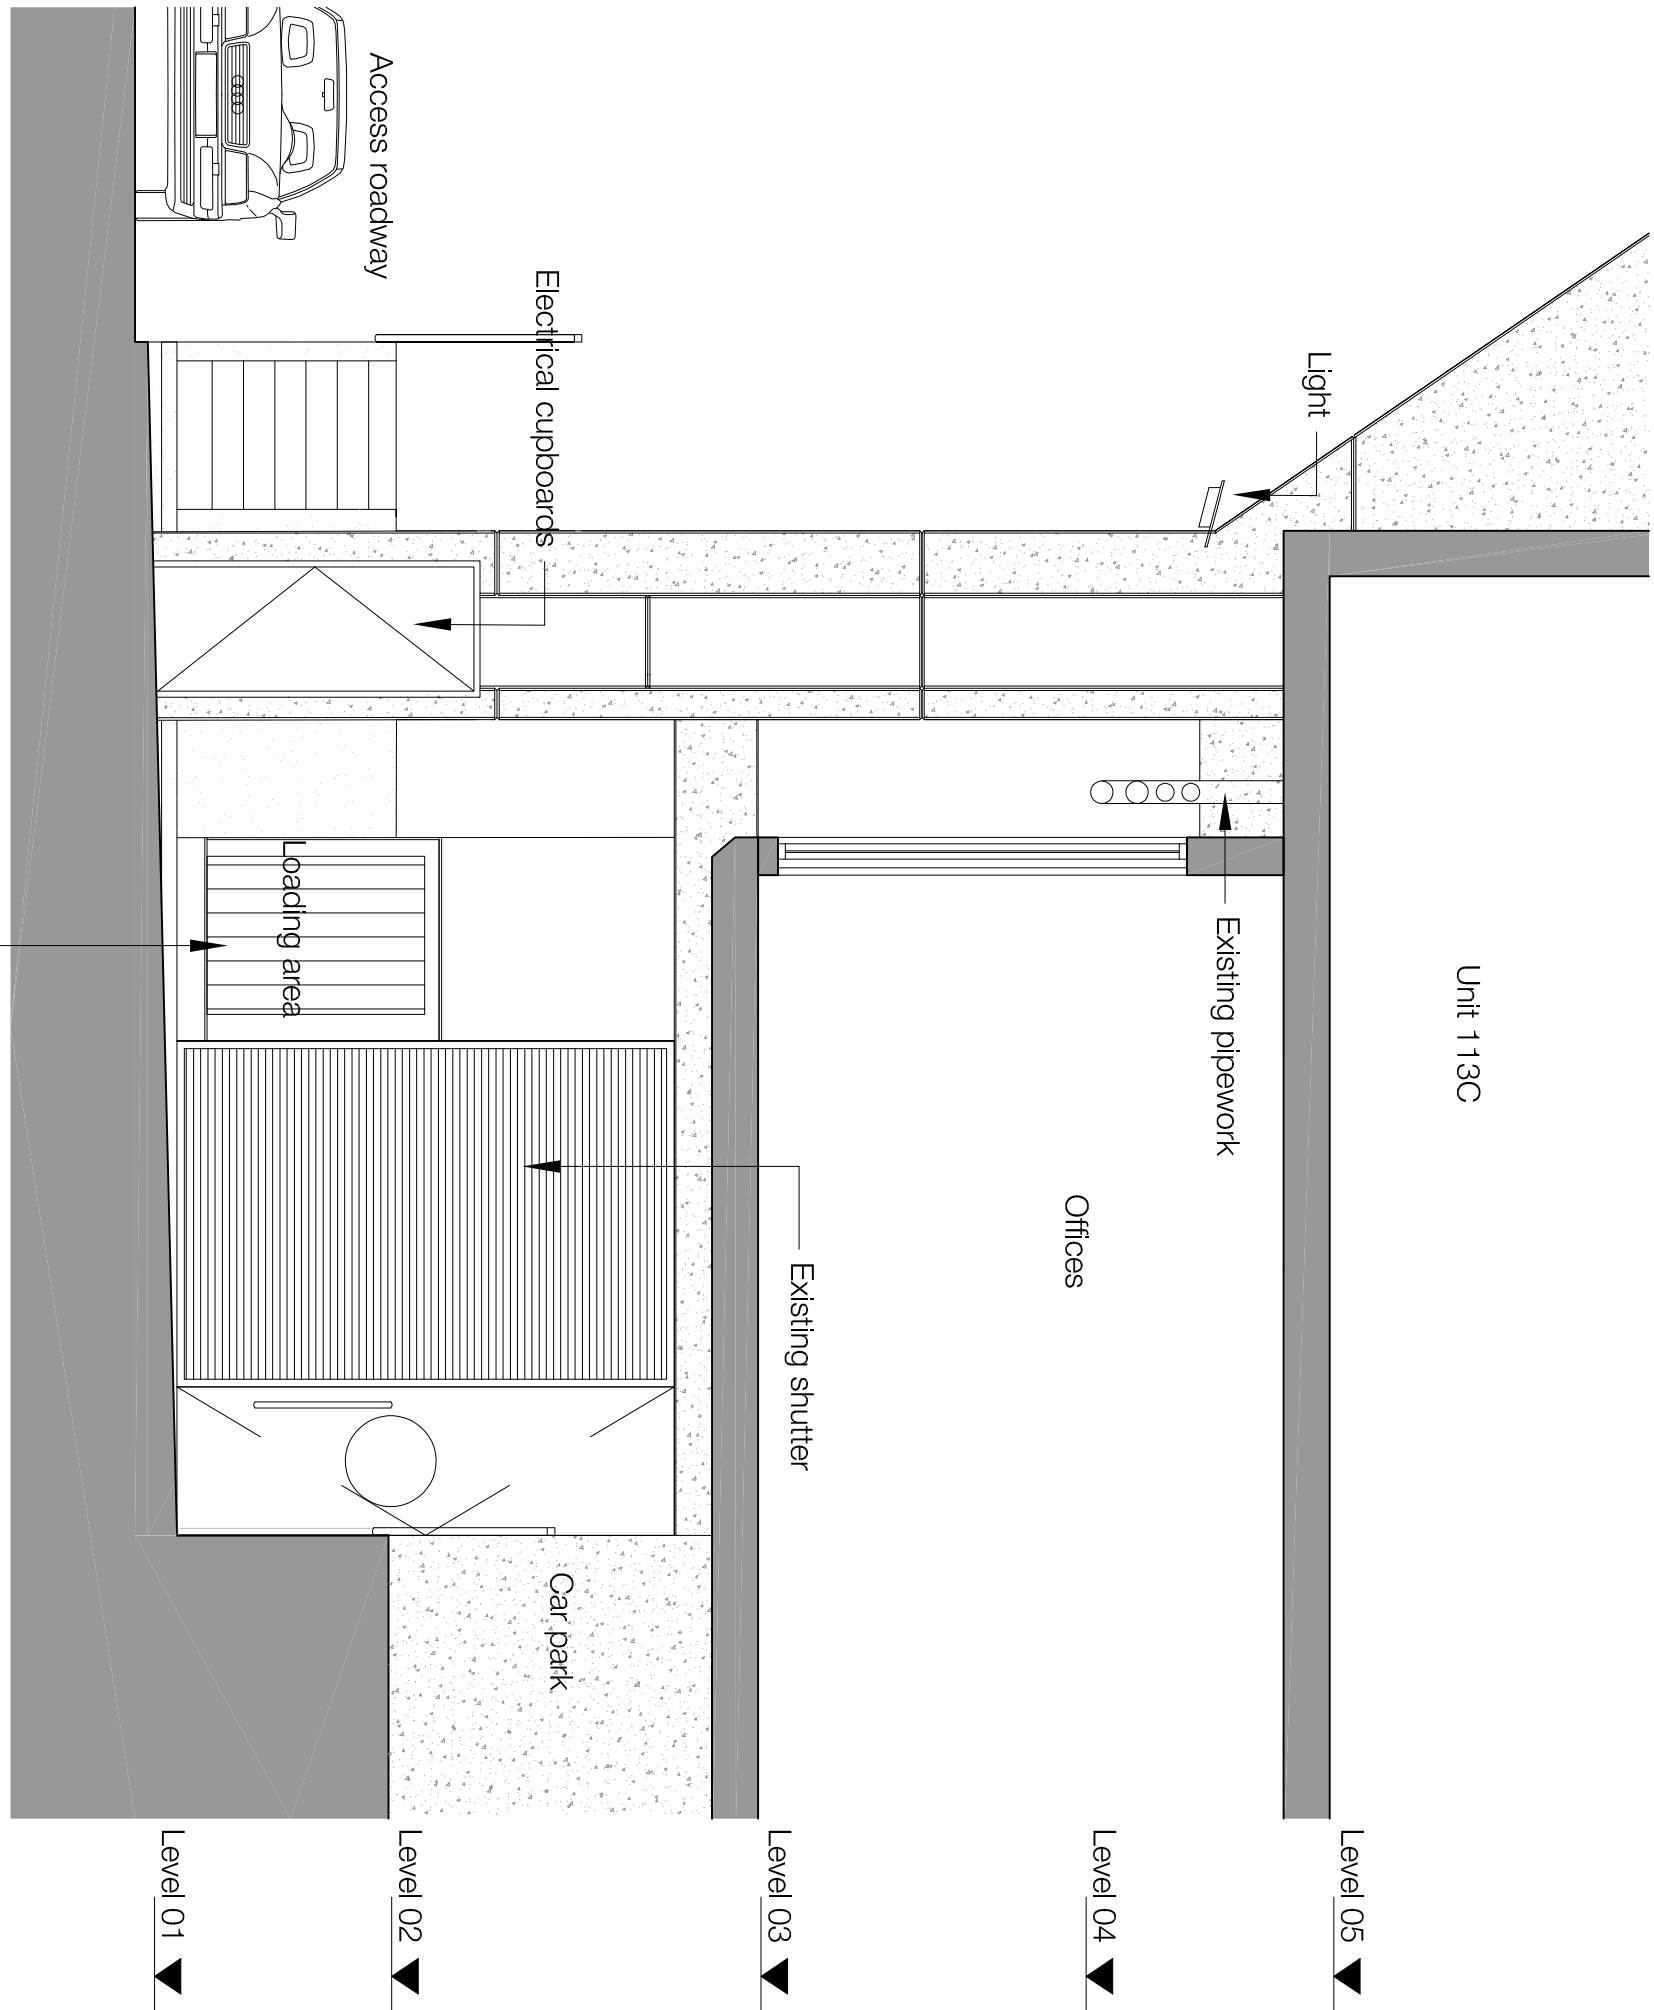


03 Plant A location - Existing section Block A5 looking east through loading area  
103000 1:50

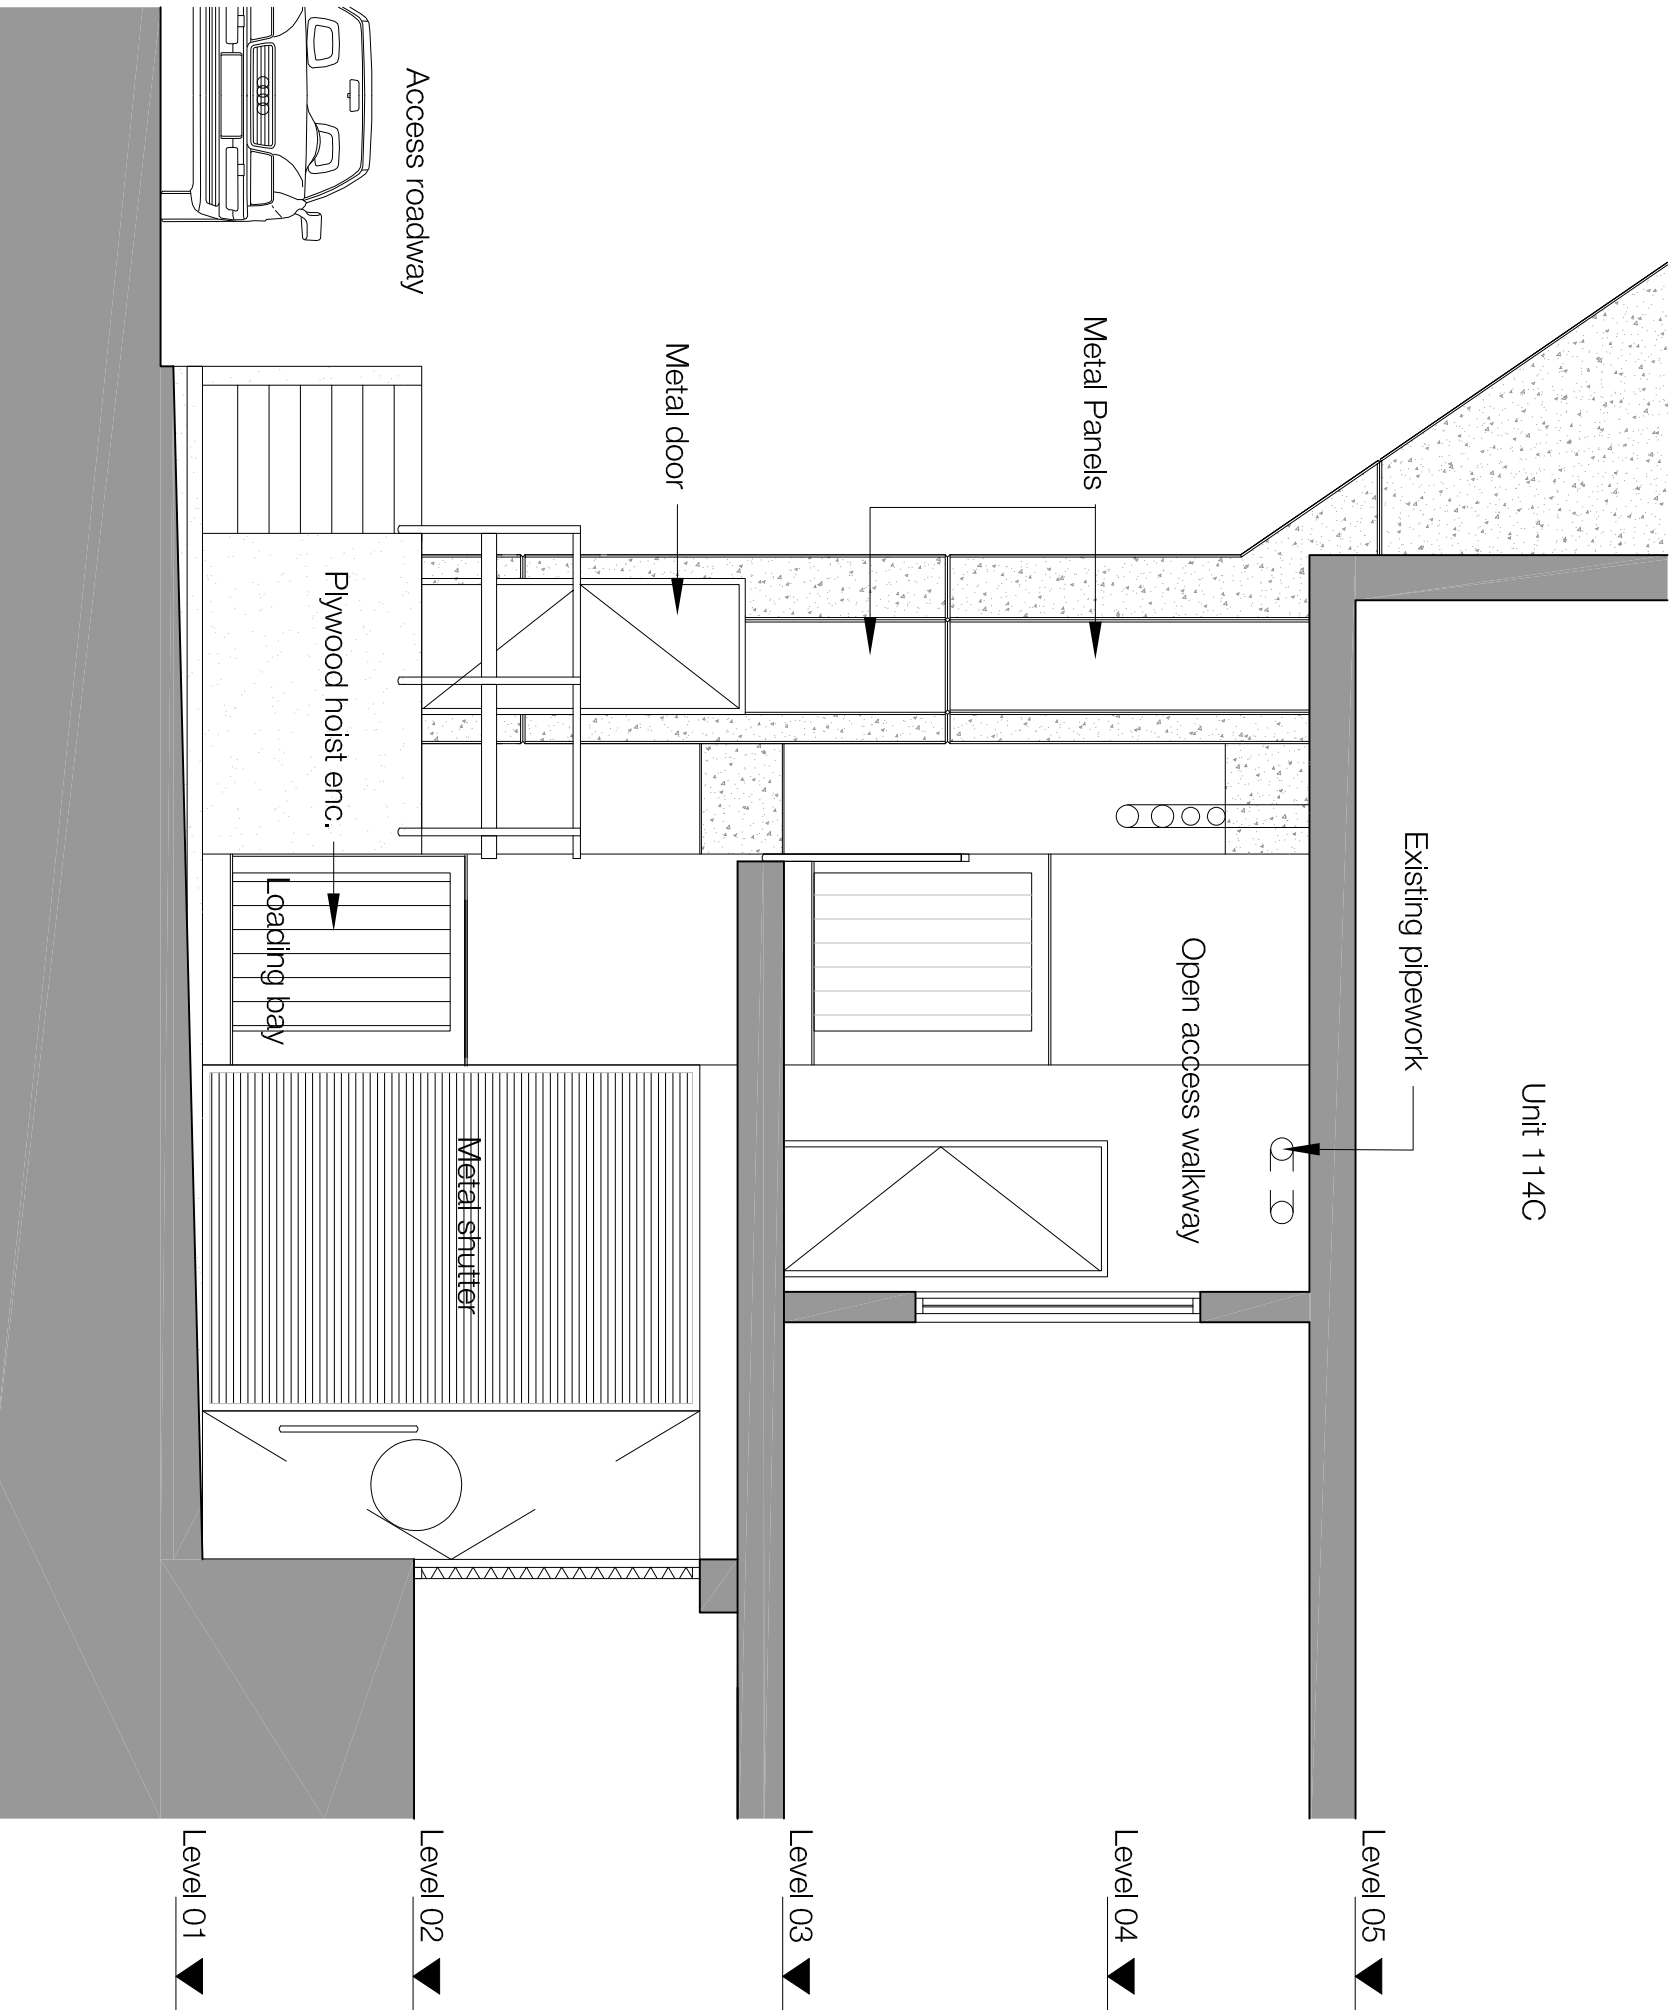

04 Plant A location - Existing section Block A5 looking east through loading bay  
103000 1:50

- Notes**
1. Do not scale this drawing.
  2. All dimensions must be checked on site and any discrepancies verified with the architect.
  3. Unless shown otherwise, all dimensions are to finished surfaces.
  4. Drawing to be read with all other issued information. Any discrepancies to be brought to the attention of the architect.
  5. This drawing is the copyright of Levitt Bernstein and may not be copied, altered or reproduced in any form, or passed to a third party without license or written consent.
- This is not a construction drawing. It is unsuitable for the purpose of construction and must on no account be used as such.

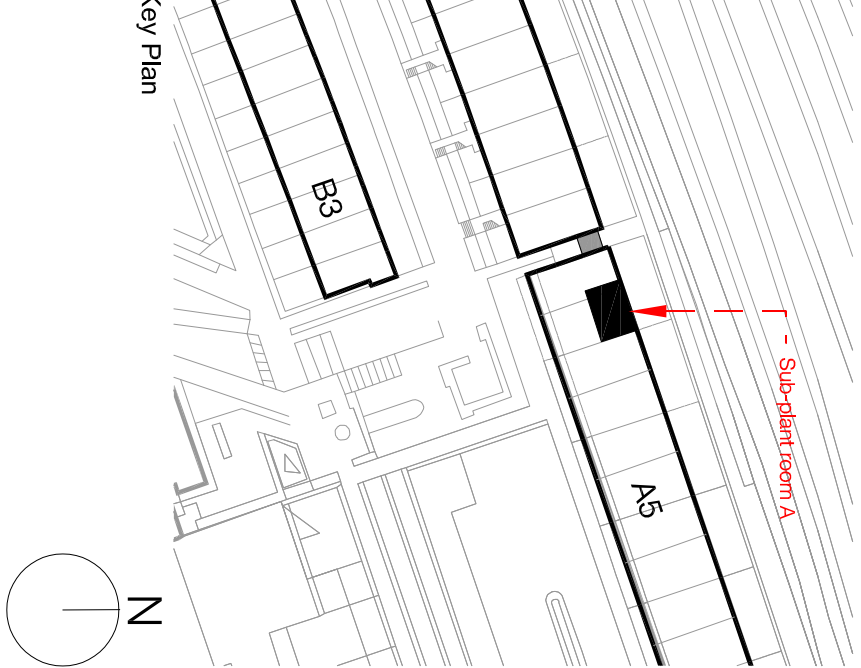

P1 20.03.20 - Planning & Listed Building Consent DT  
Rev. Date Description Initials  
Project name  
**Alexandra Rd Estate**  
**Black A Plant Location Existing**

Drawing number	Rev
3467_LB_103000	P1
Drawing <b>Block A</b> <b>Existing Plant Room A</b>	
Purpose of Issue	Date
PLANNING	20/03/20
Scale	Drawn
1:50 @ A1	DT
Client	Checked
Camden CC	NM

levittbernstein.co.uk  
**London**  
Thane Studios  
2-4 Thane Mills  
London N7 7JH  
+44 (0)20 7275 7676  
**Manchester**  
Bonded Warehouse  
Grange Street 3 JE  
+44 (0)16 1689 8740