




01 Section looking south to Existing Boiler Room
015020 1:50

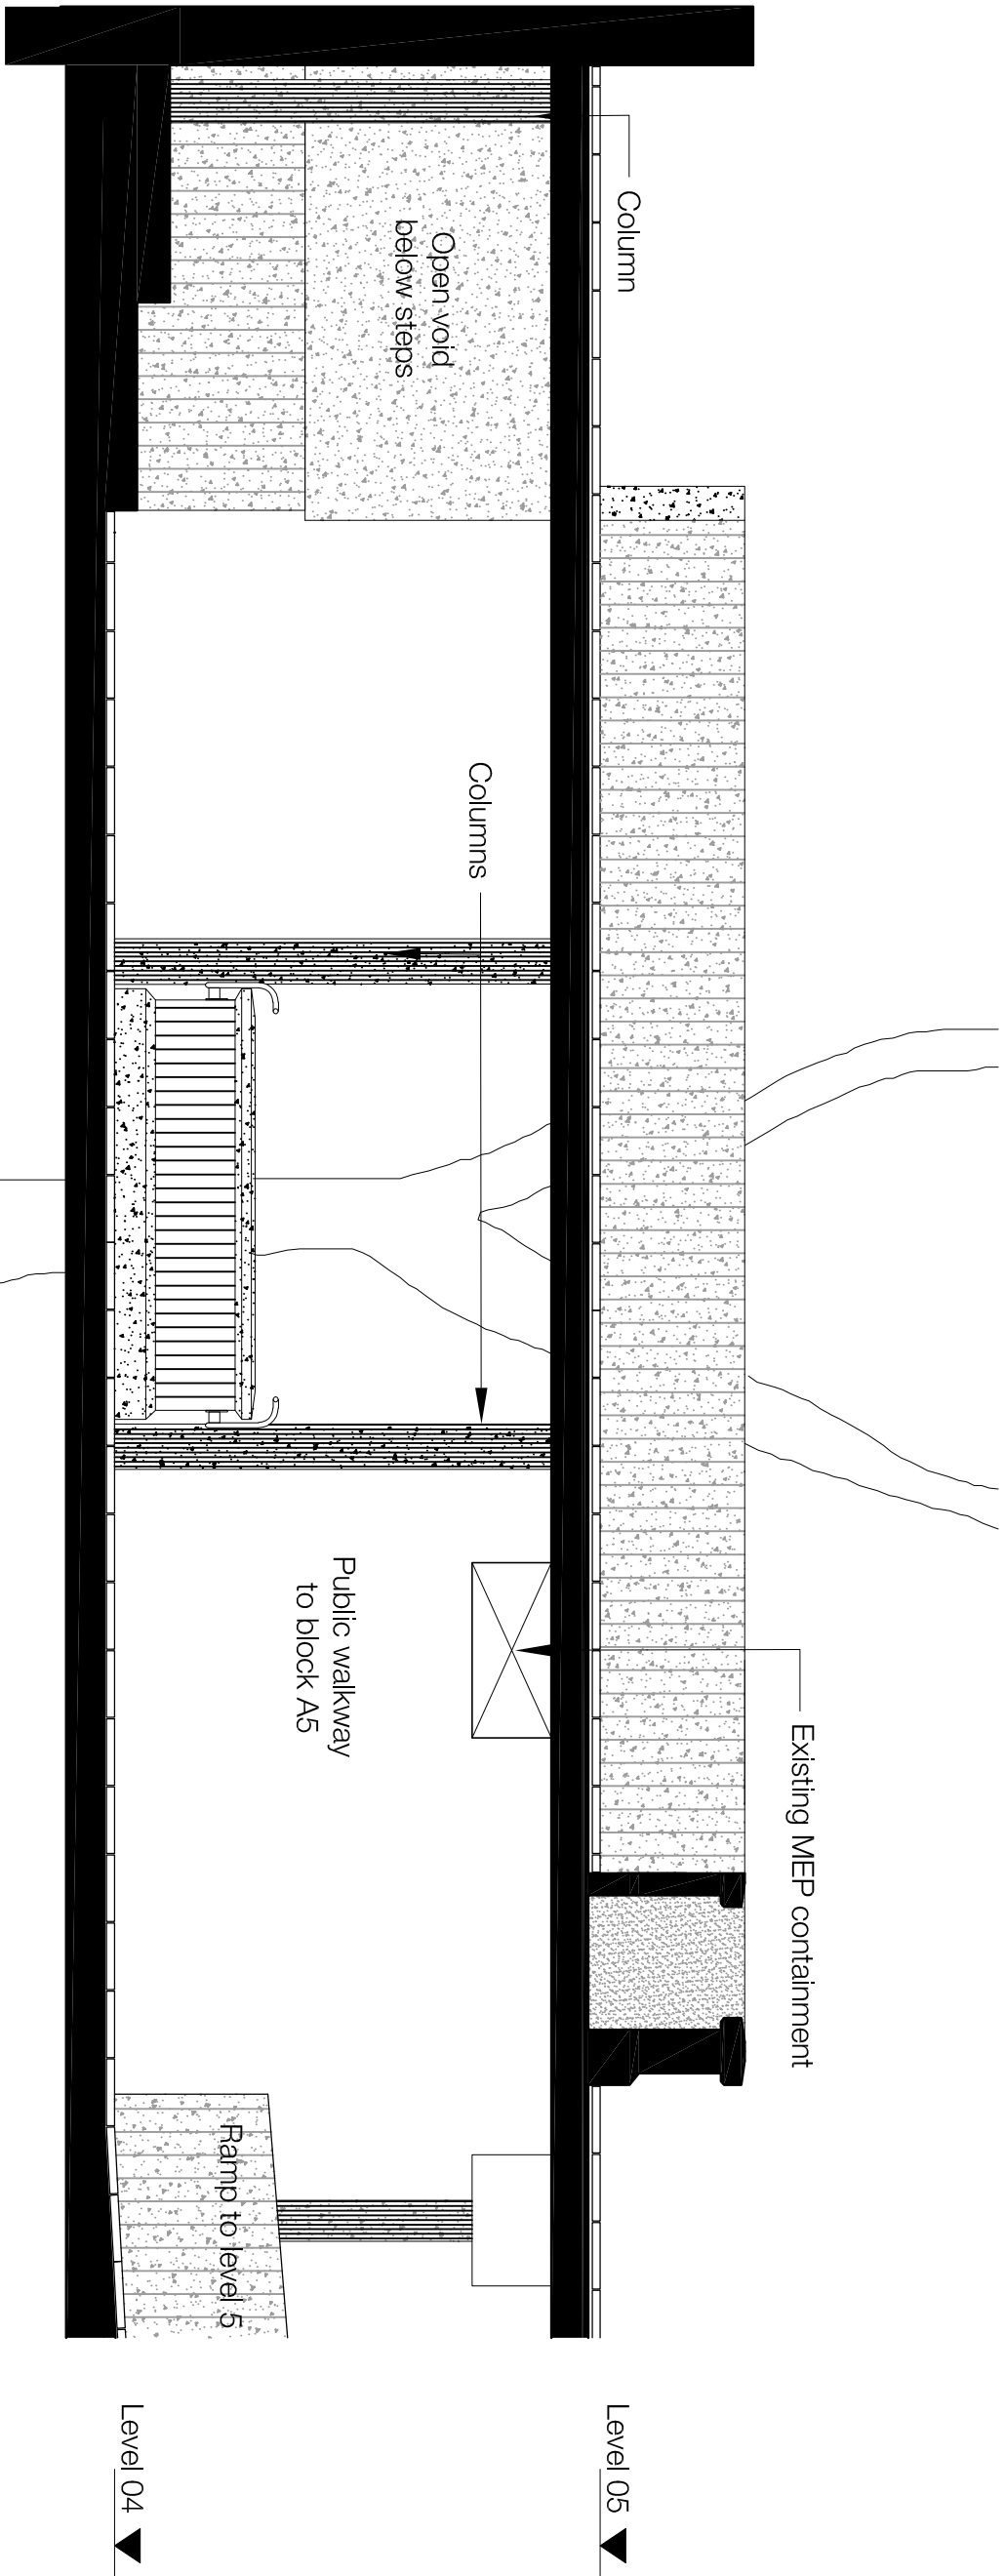

03 Section looking north through public walkway
105020 1:50


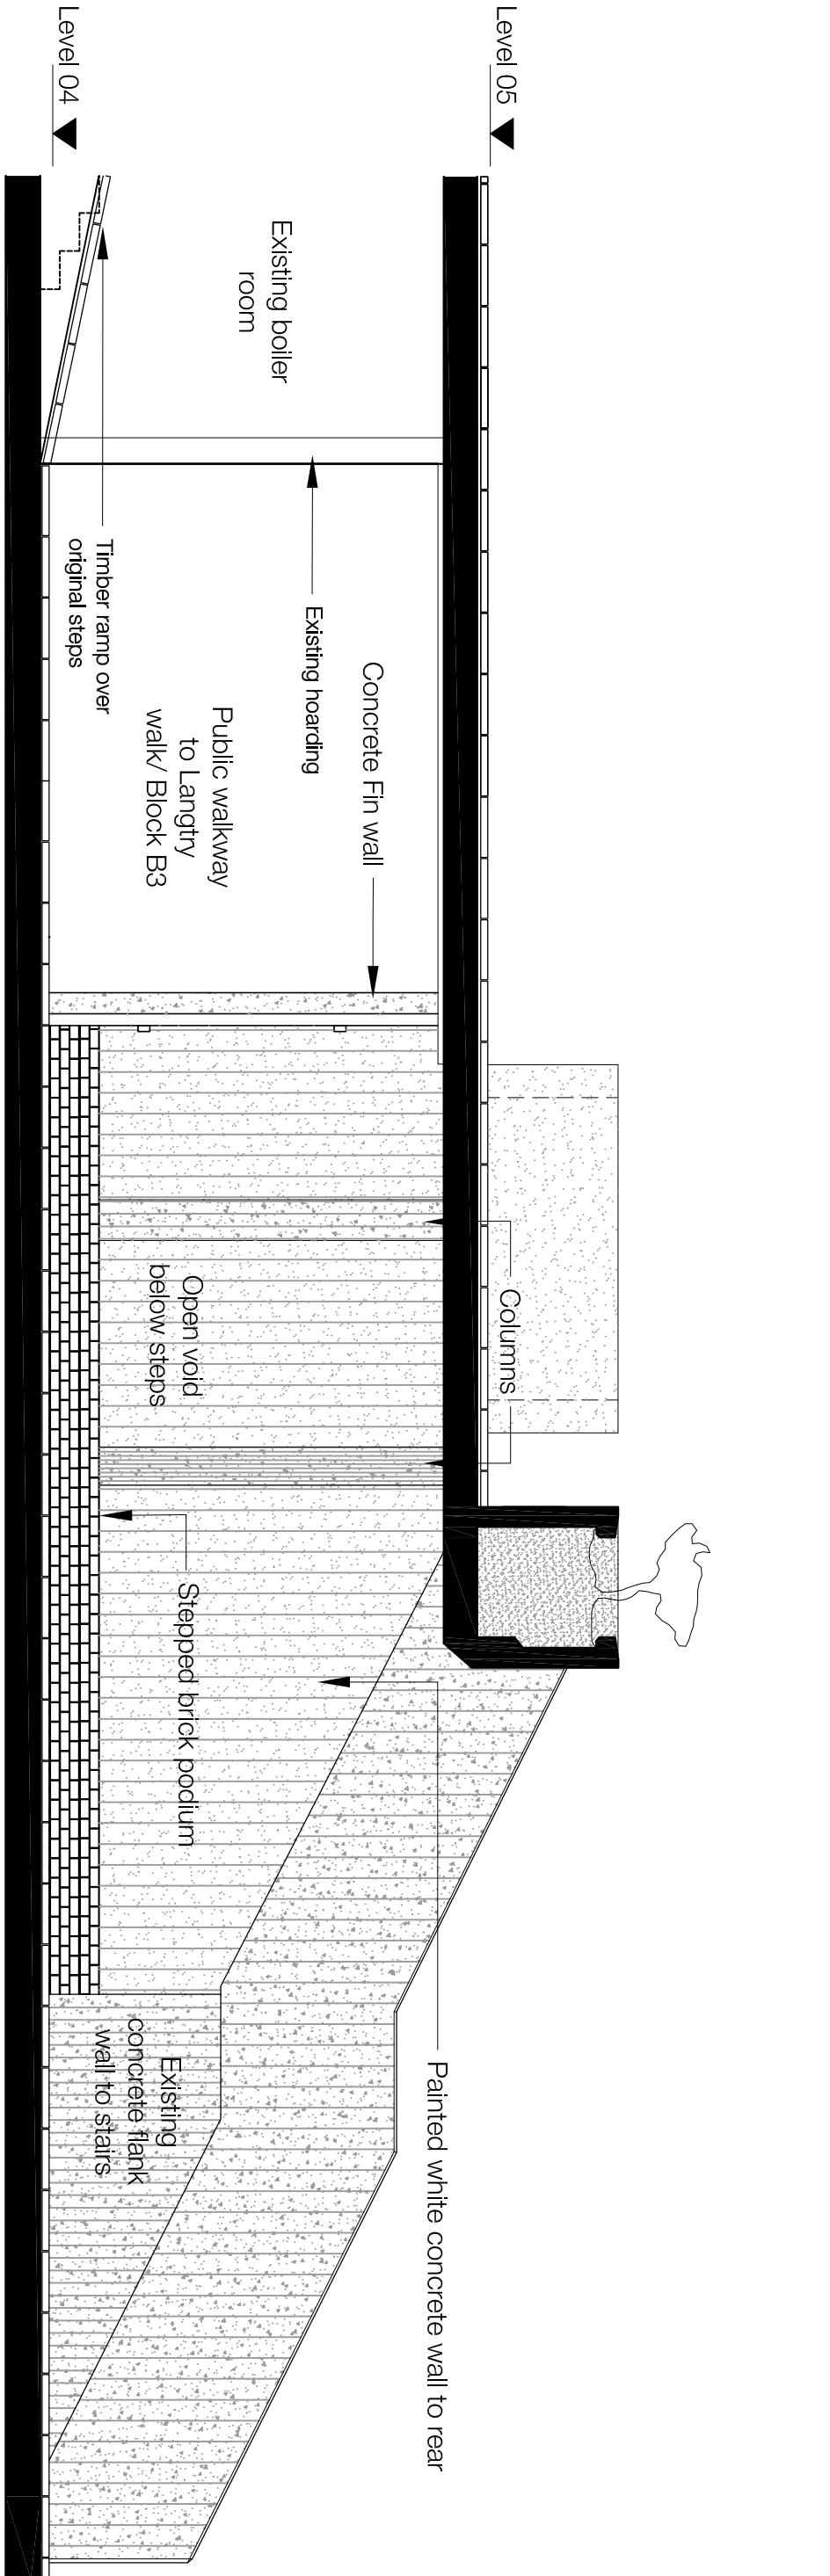


02 Section looking west to public stairs
105020 1:50

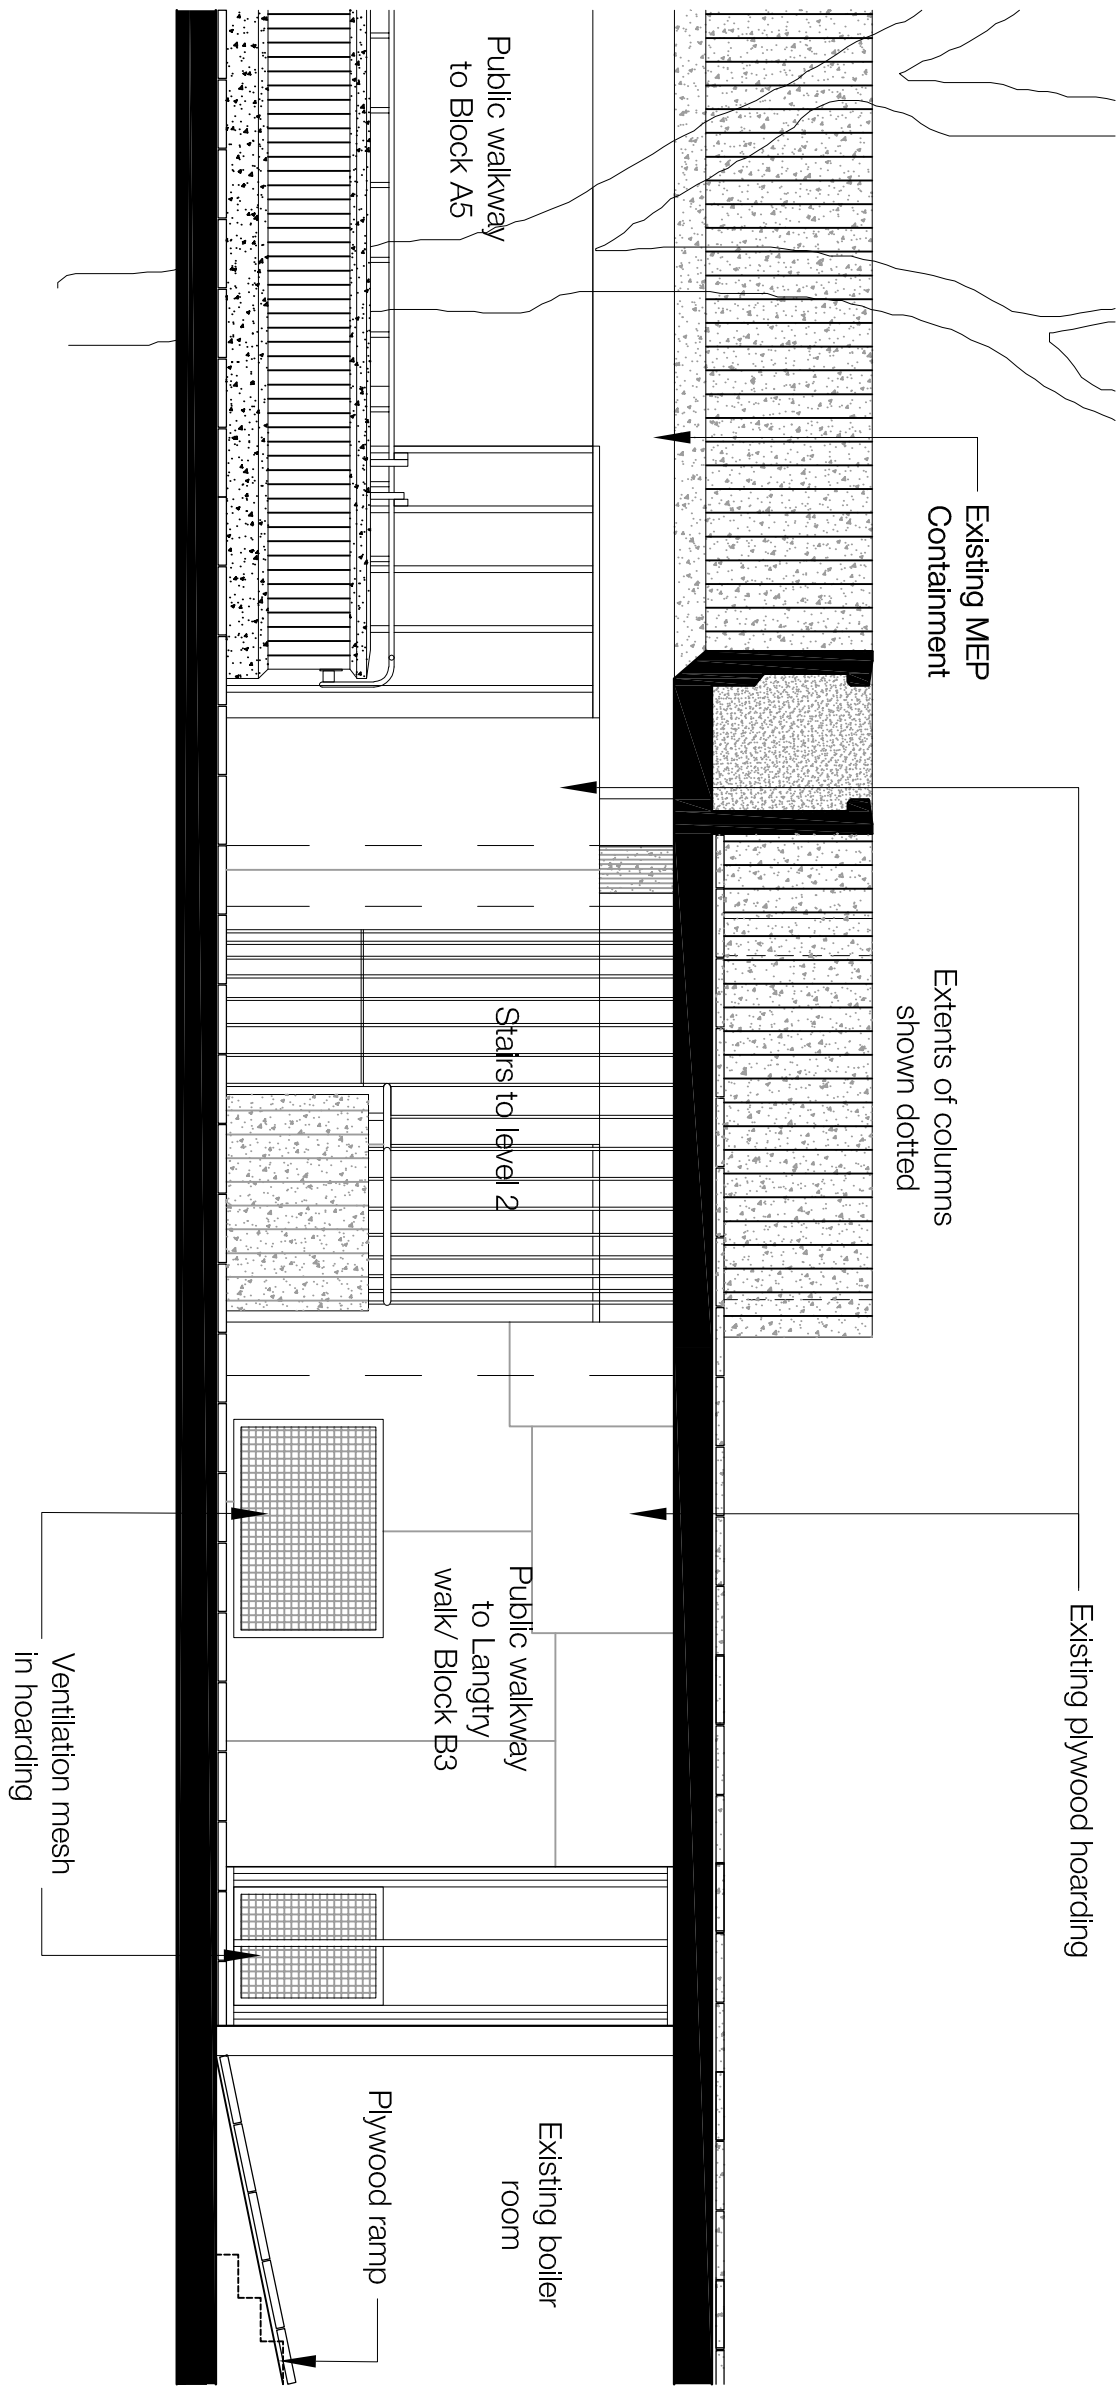

04 Block B plant section looking east
105020 1:50

- Notes**
1. Do not scale this drawing
 2. All dimensions are checked on site and any discrepancies verified with the architect.
 3. Unless shown otherwise, all dimensions are to structural surfaces.
 4. Drawing to be read with all other issued information. Any discrepancies to be brought to the attention of the architect.
 5. This drawing is the copyright of Levitt Barnfield and no part of it may be reproduced in any form, or passed to a third party without license or written consent.
- This is not a construction drawing, it is unsuitable for the purpose of construction and must on no account be used as such.

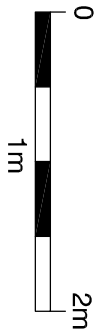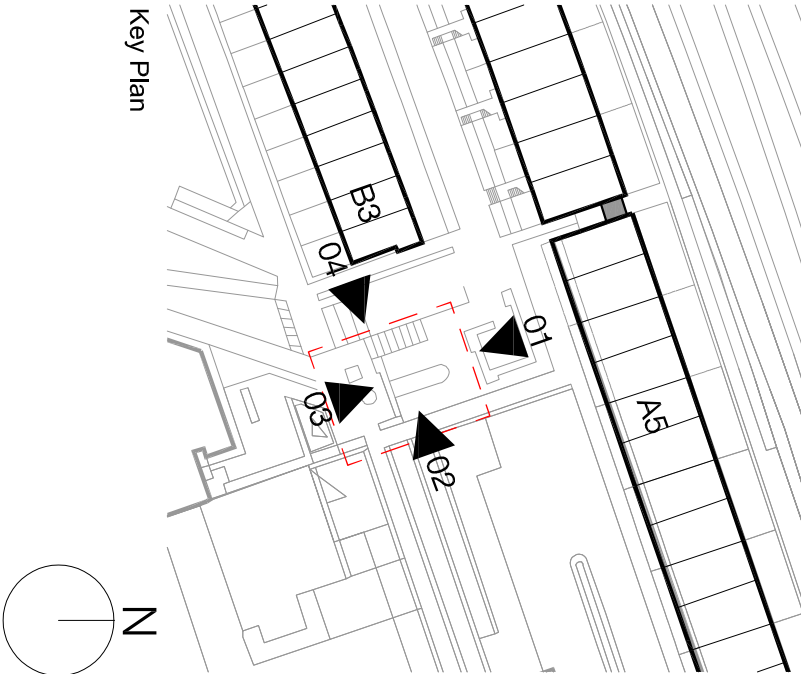

P1 20.03.20 - Planning & Listed Building Consent
Rev Date Description Initials
DT

Alexandra Rd Estate
Heating Infrastructure

Drawing number	Rev
3467_LB_105020	P1
Block B	
Plant Rooms Existing Sections	
Purpose of issue	Date
PLANNING	20/03/20
Scale	Drawn
1:50 @ A1	DT
Client	Checked
Camden CC	NMI

levittbarnfield.co.uk

London
Thorne Studios
2-4 Thorne Villas
London N7 7PA
+44 (0)20 7275 1576

Manchester
Borwick Warehouse
Grange Street
Manchester M3 3LE
+44 (0)161 669 8740