
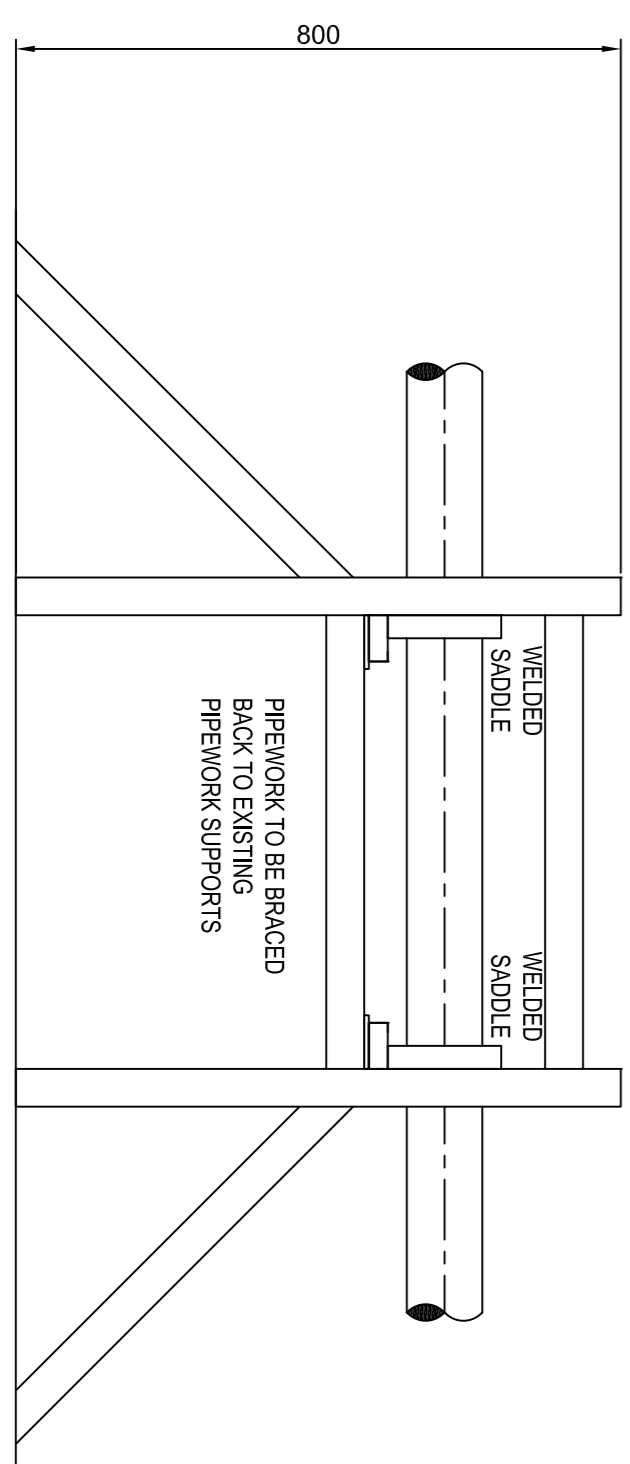
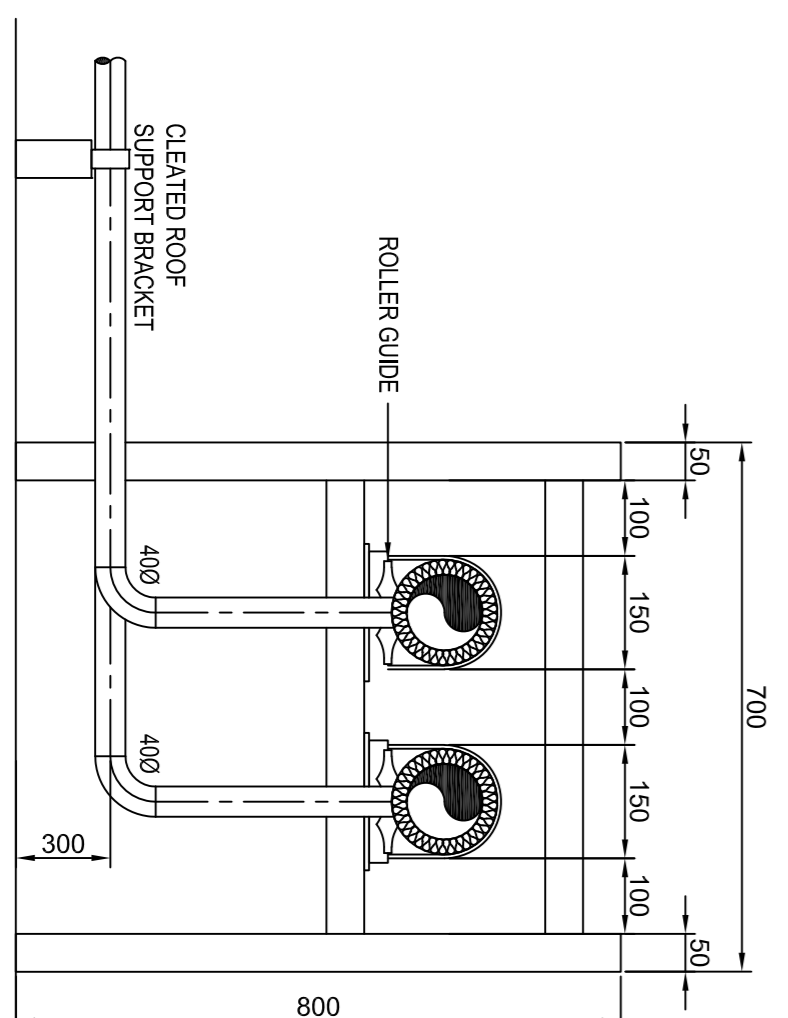
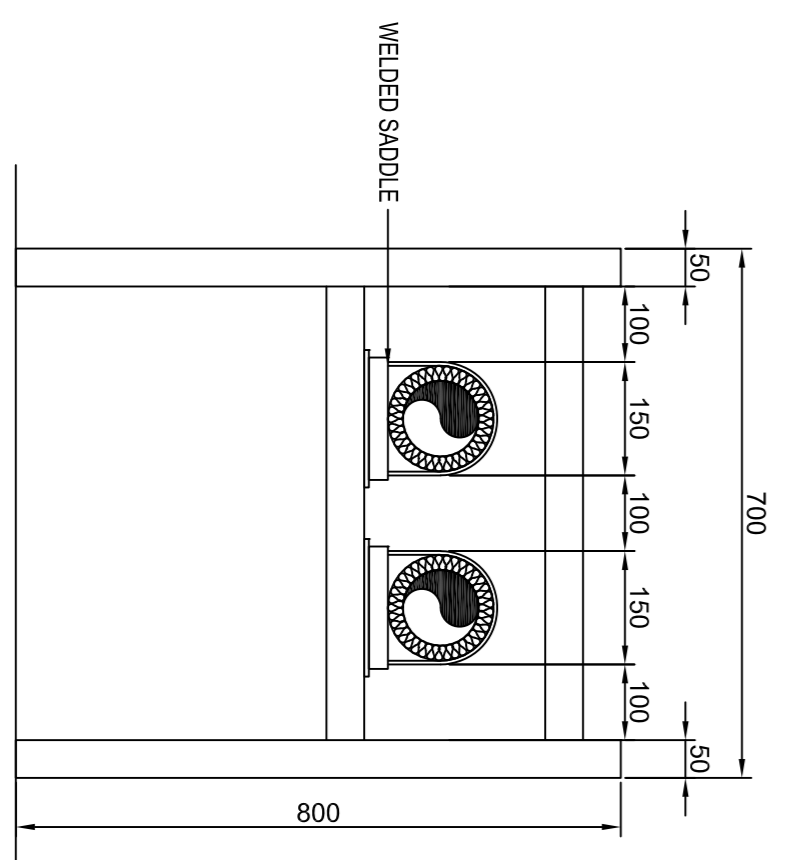
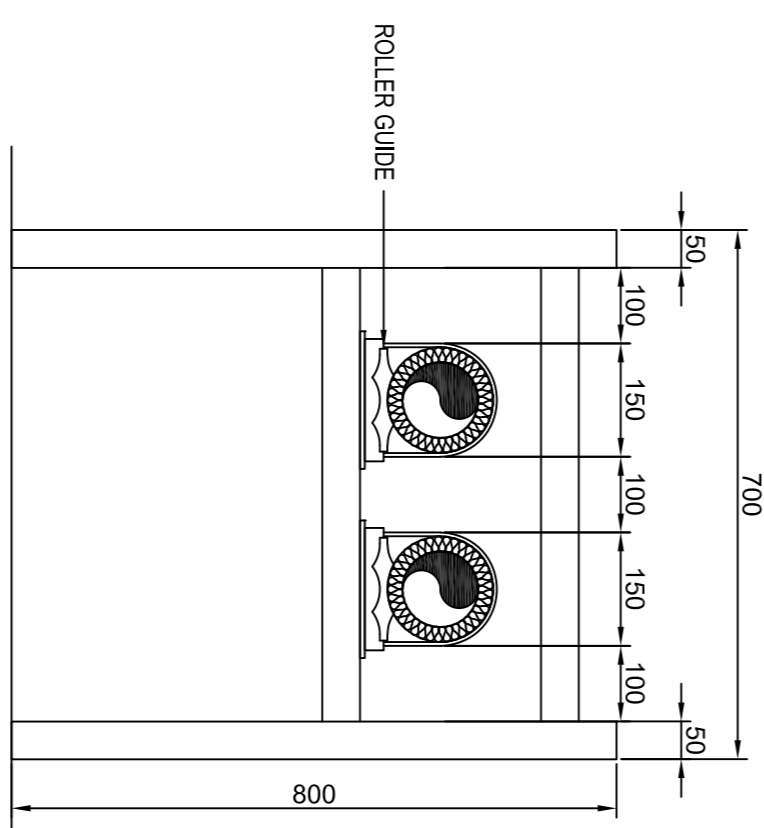
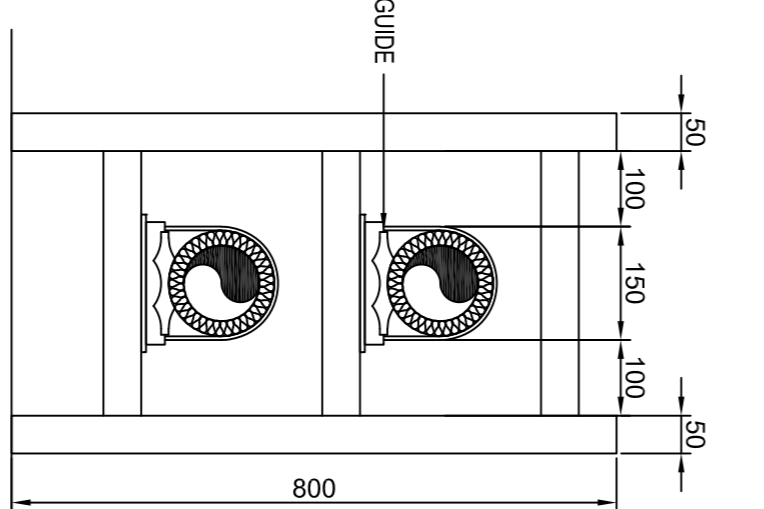
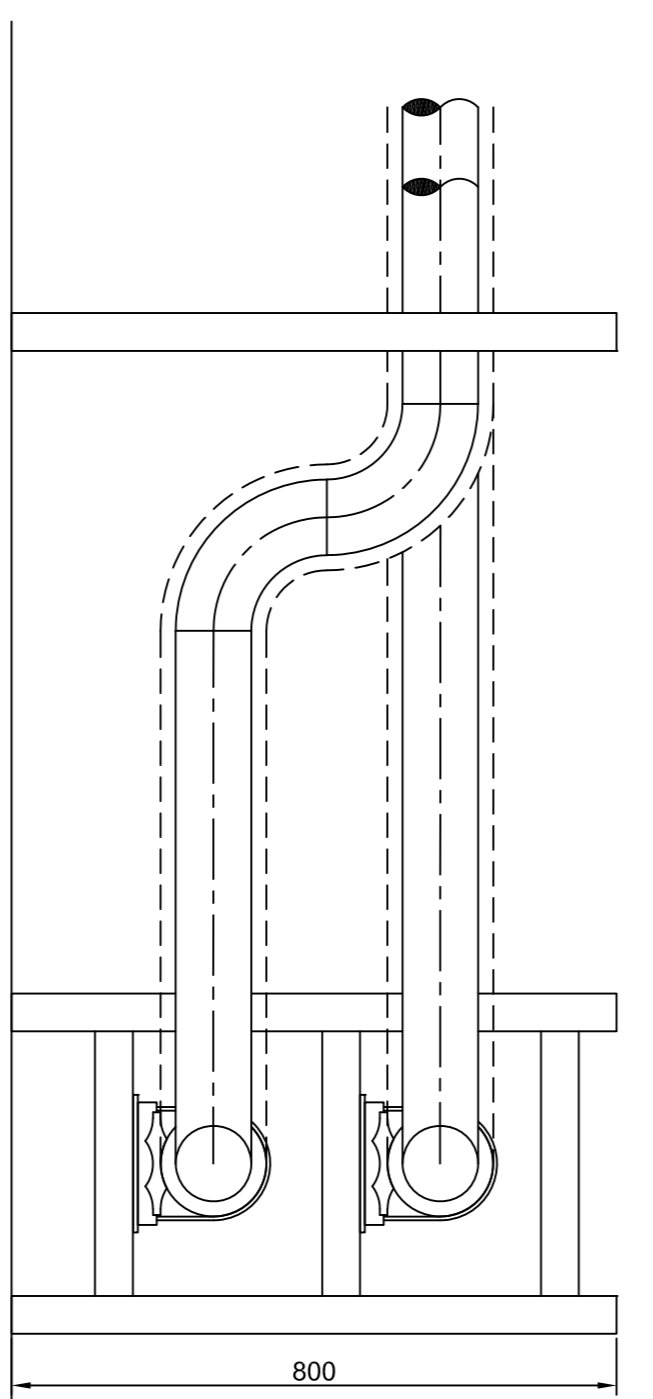
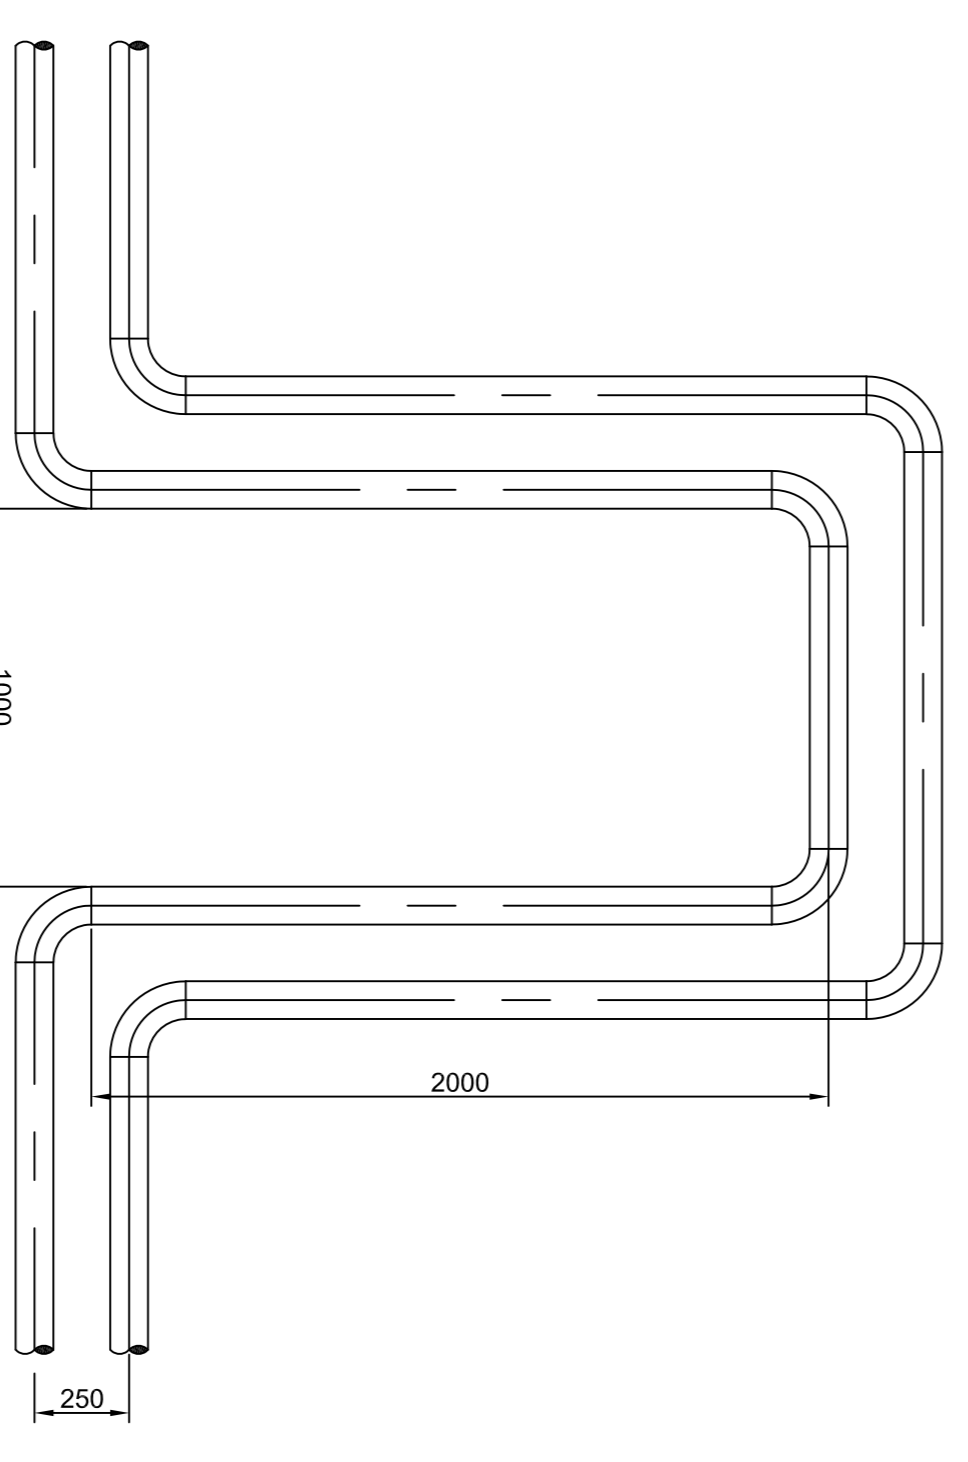
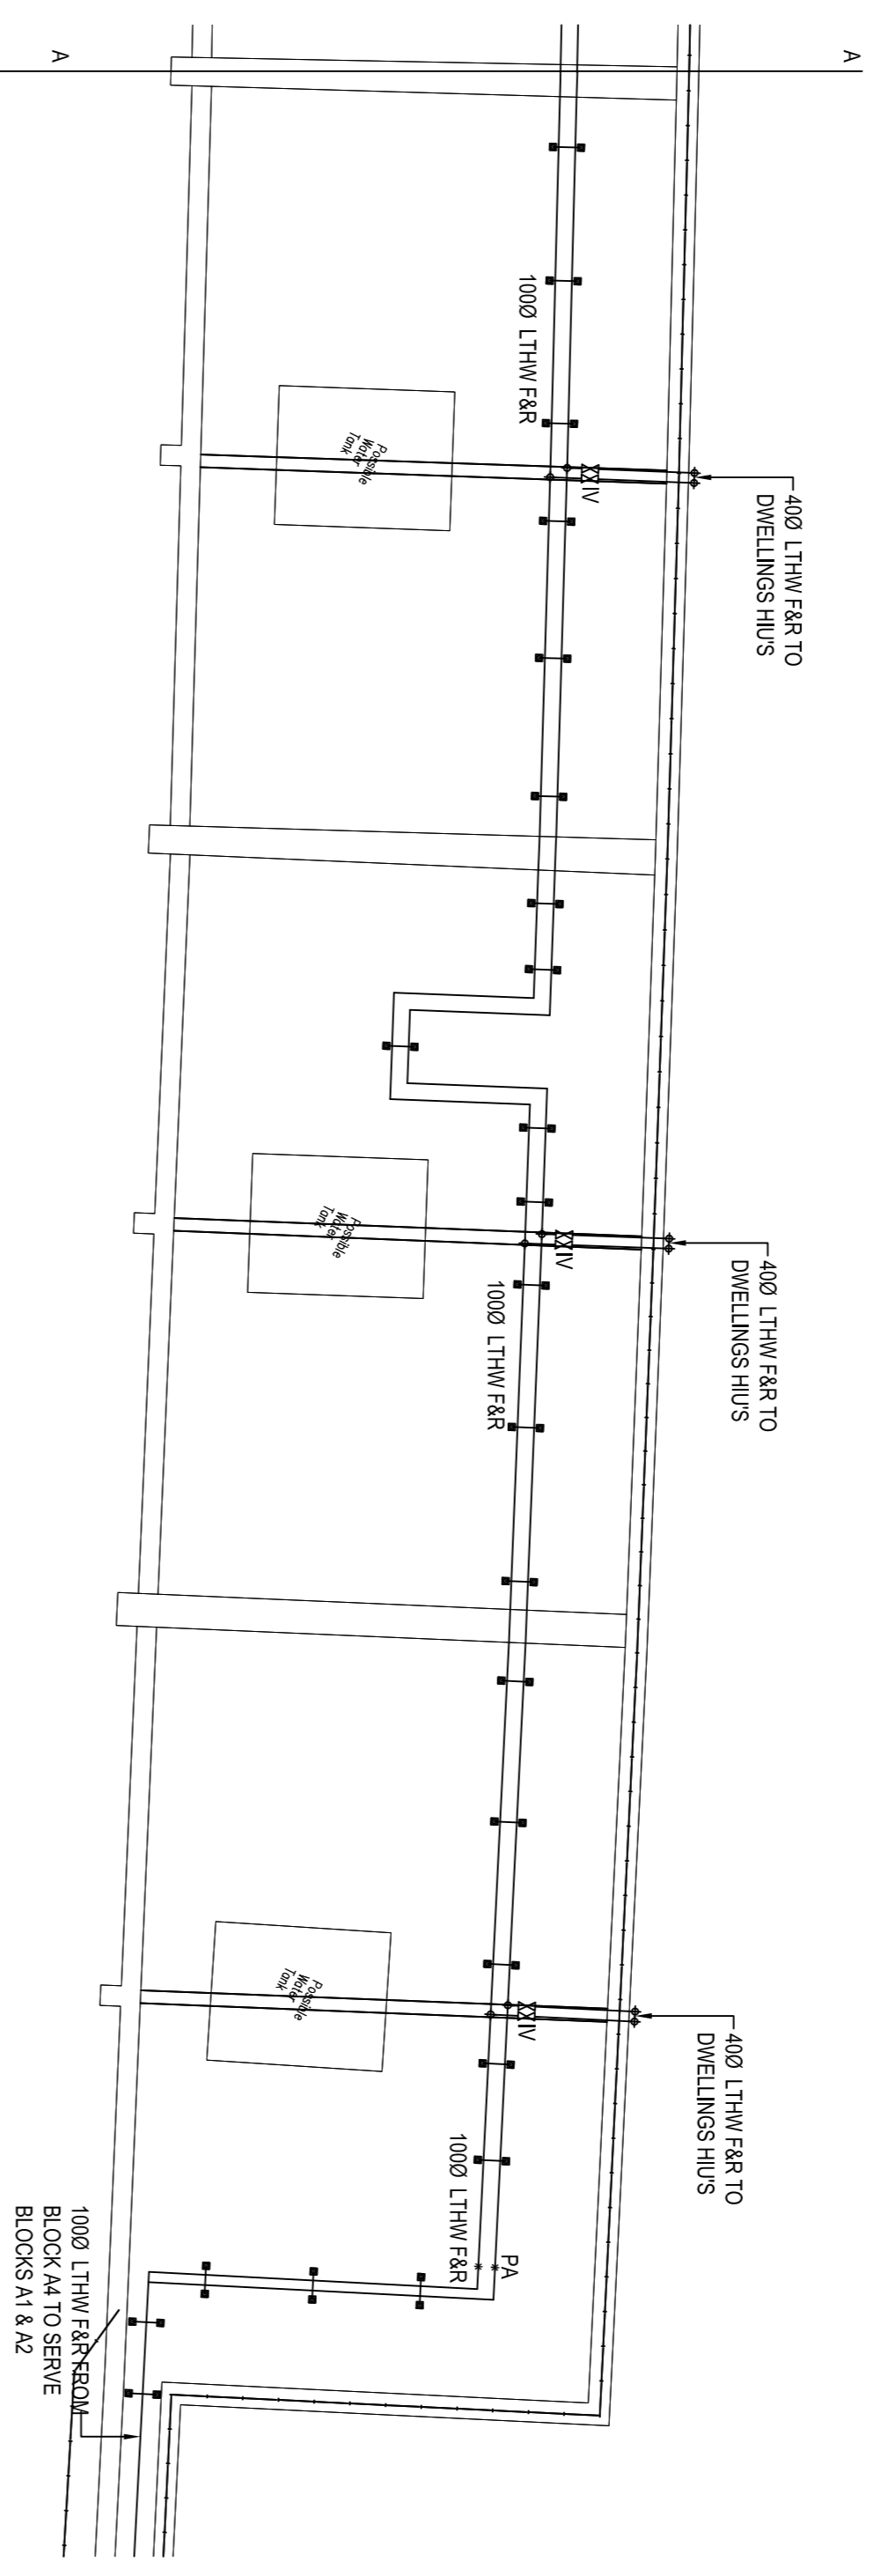


DO NOT SCALE

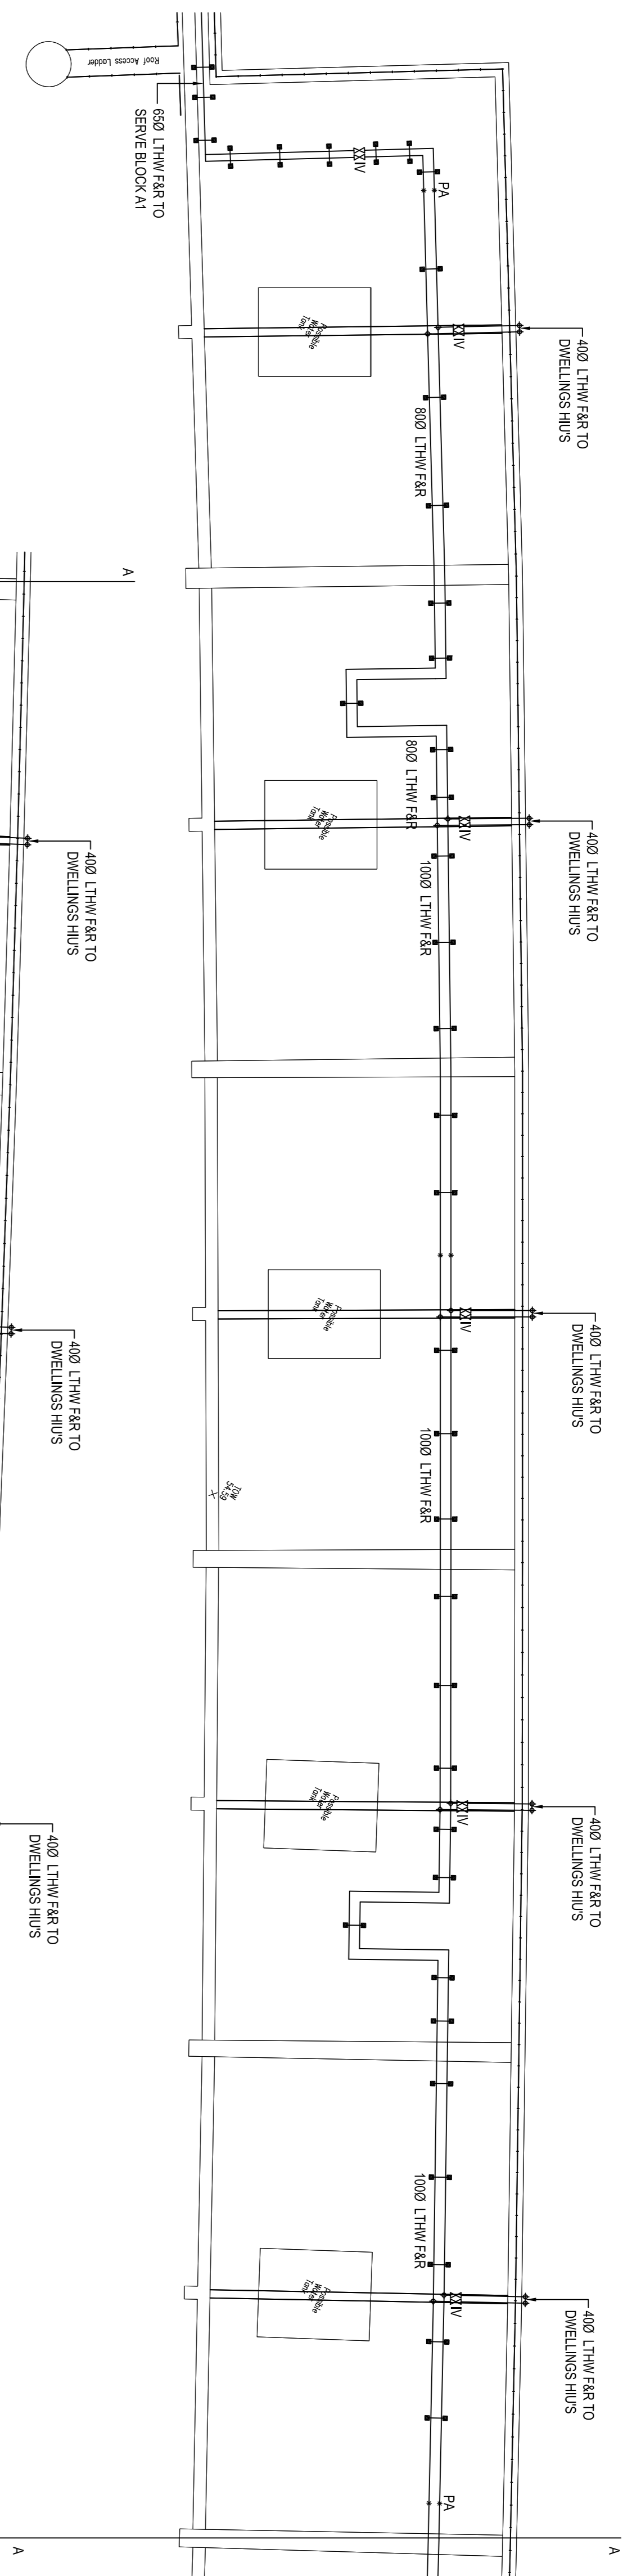

PLANNING DRAWING

NOTES:
1. FOR STANDARD DRAWING NOTES & LEGEND PLEASE REFER TO DRAWING NO: 2777-RW-M-039

REFER ALSO LB/M/20/14

REV	AMENDMENT	DATE
A	AMENDED TO LB COMMENTS	16.03.20
	AMENDMENT	

Client
Camden
ARGYLE STREET
LONDON
WC1H 8NJ

BYA BUTLER & YOUNG ASSOCIATES

Mechanical and Electrical Consulting Engineers
1st Floor, 54-62 Station Road East, Okead, Surrey RH9 0PG
Telephone 01883 717172 Fax 01883 717174
Website www.bya.co.uk Email enquiries@bya.co.uk

Project
**ALEXANDRA ROAD ESTATE
(ROWLEY WAY)**

Drawing Title
**ESTATE BLOCK A2
PROPOSED LTHW HEATING SERVICES LAYOUT**

Scales	1:100	Xref	1	Dwg Sheet	A1
Drawn	NS	Checked	DD	Date	MAY 18
BVA Ref:	2777	Drawing Number:	2777-RW-M-010	REV:	A
BVA Code:	2777-RW-M-010				