
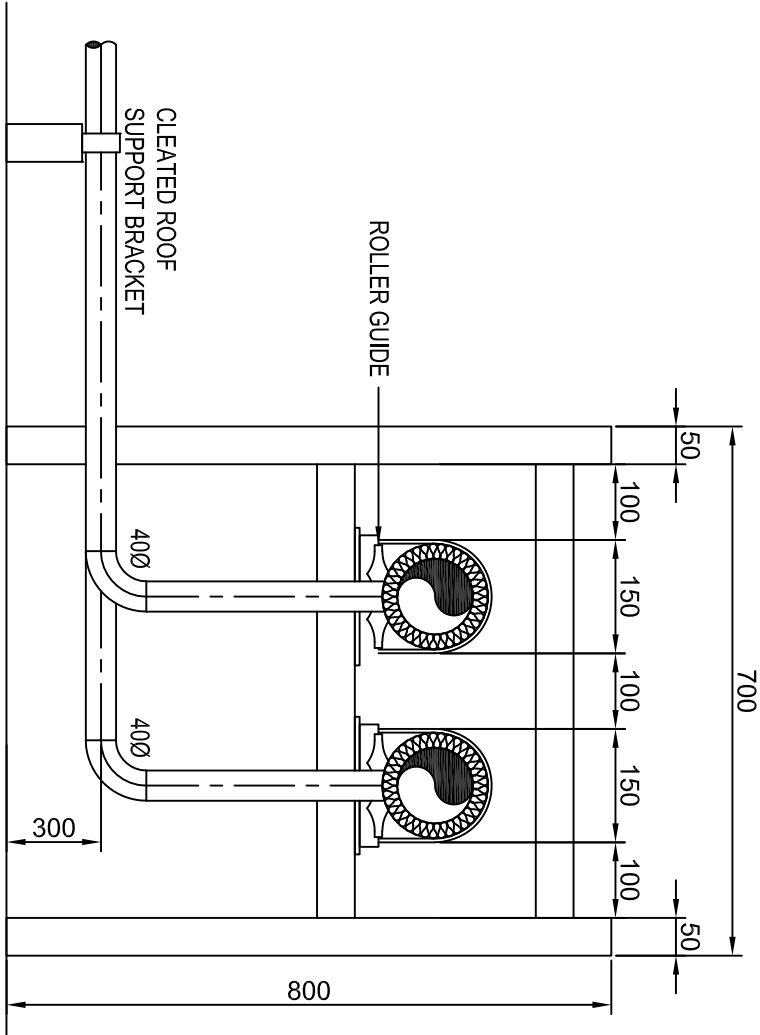
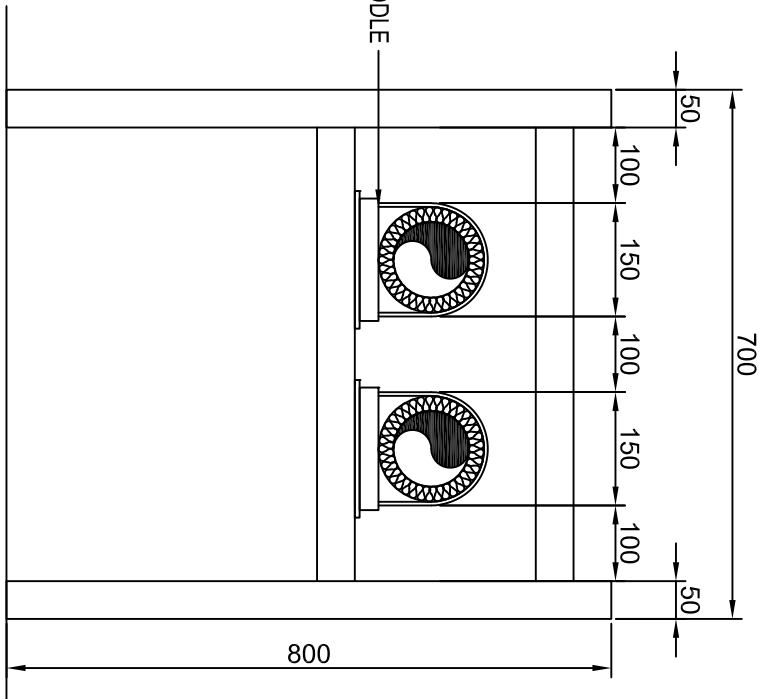
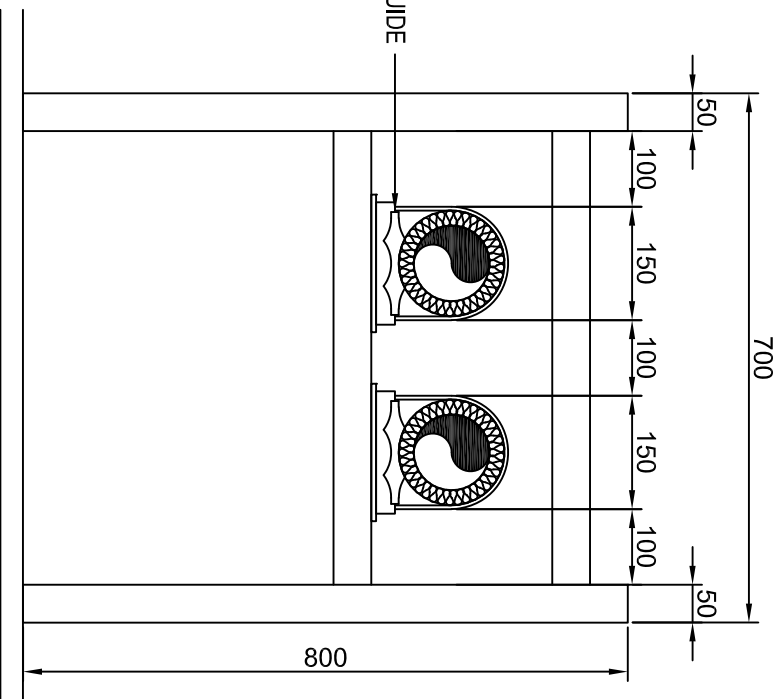
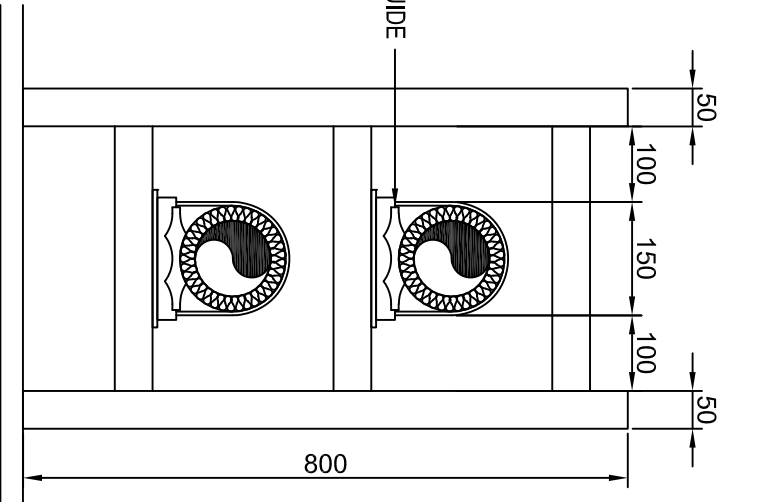
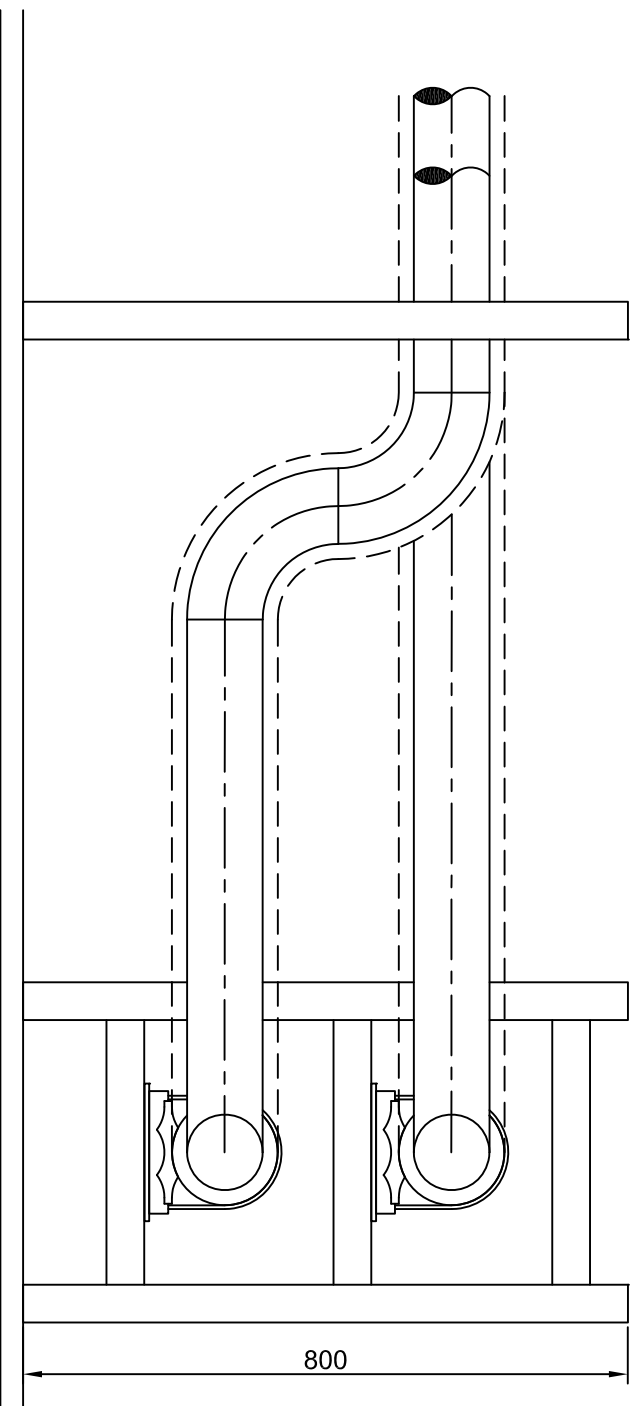
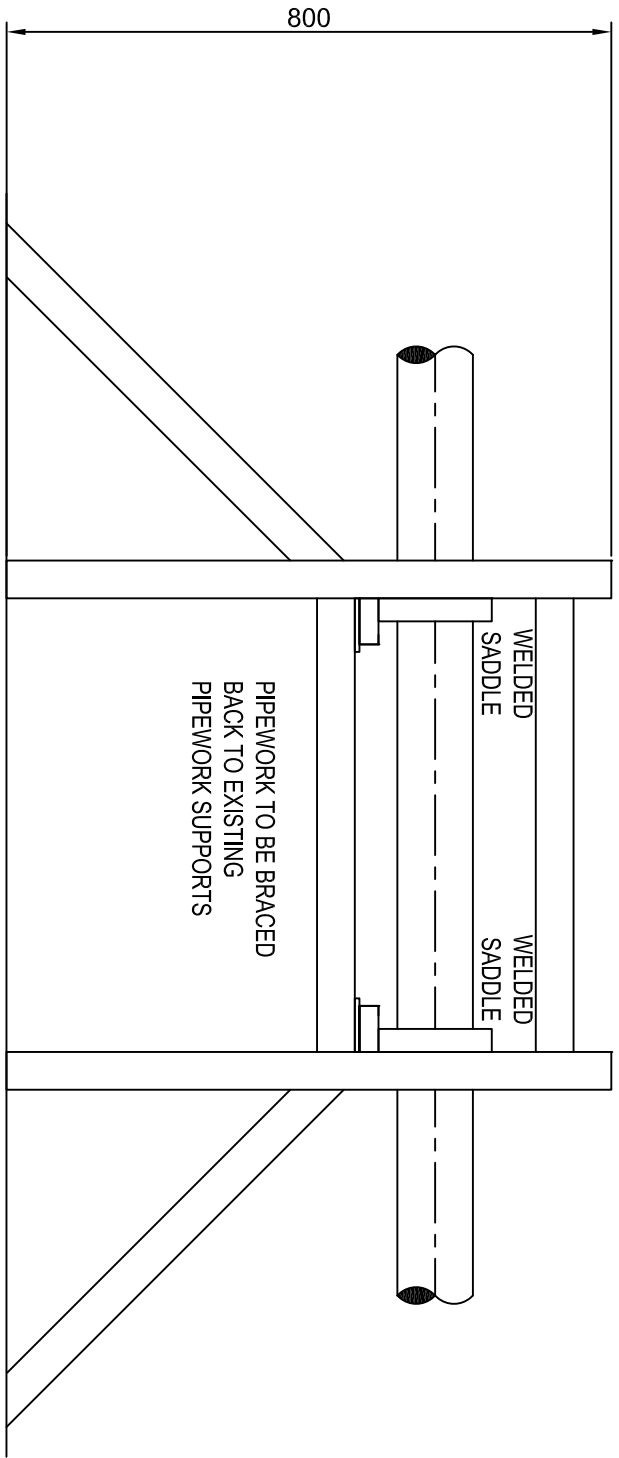
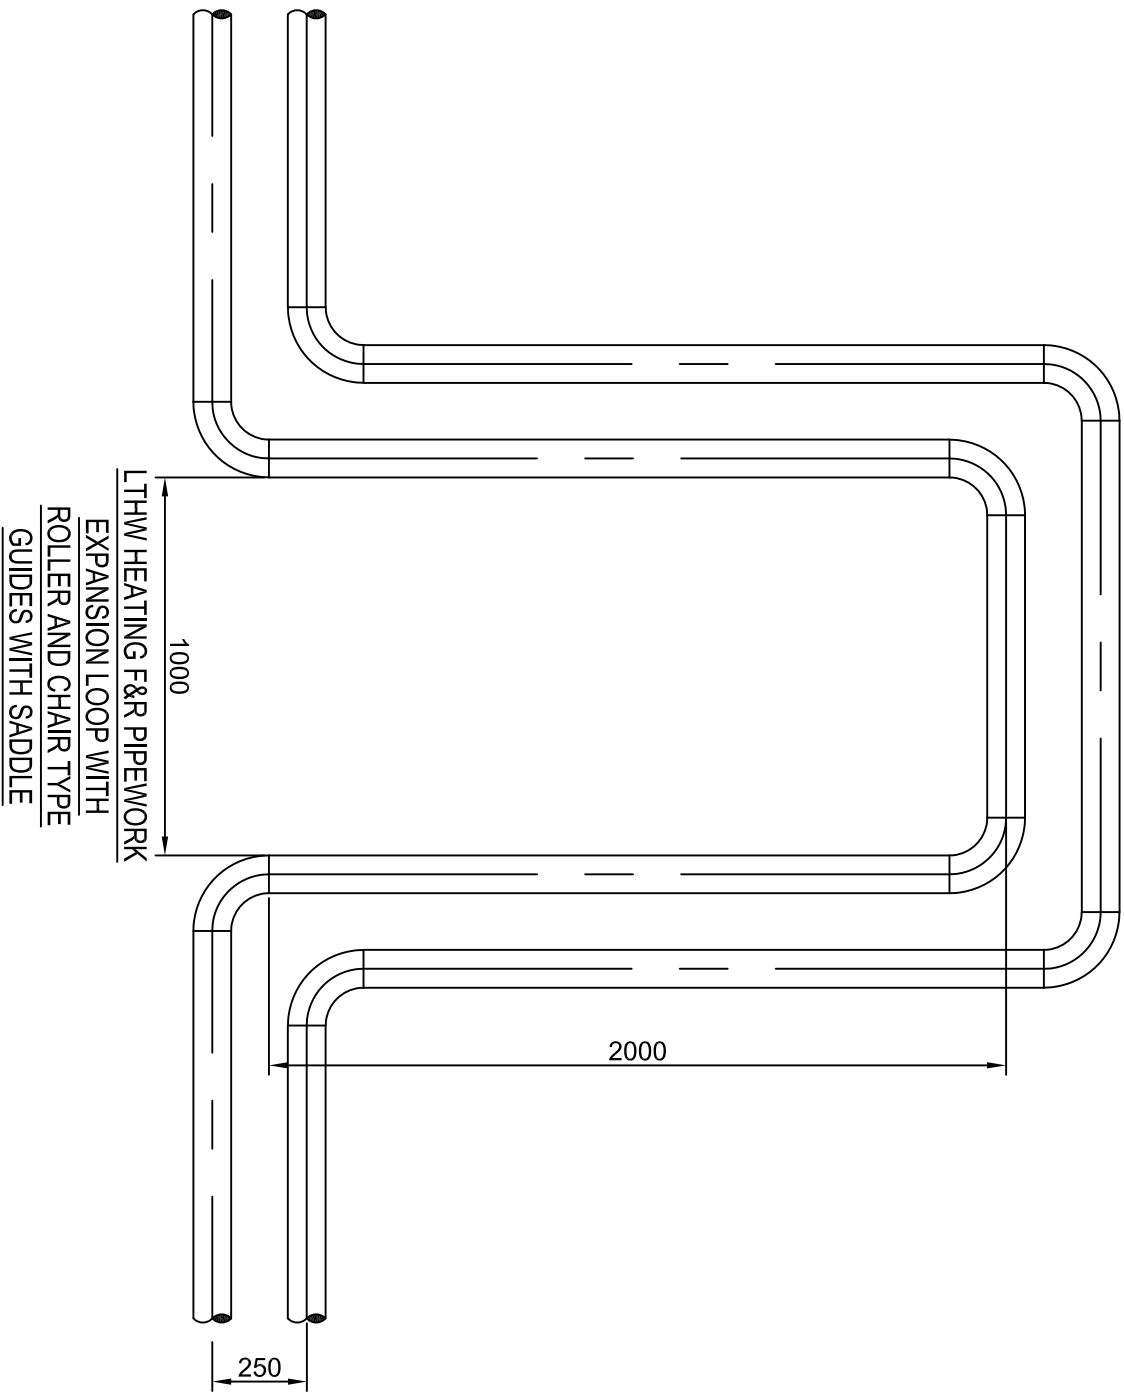
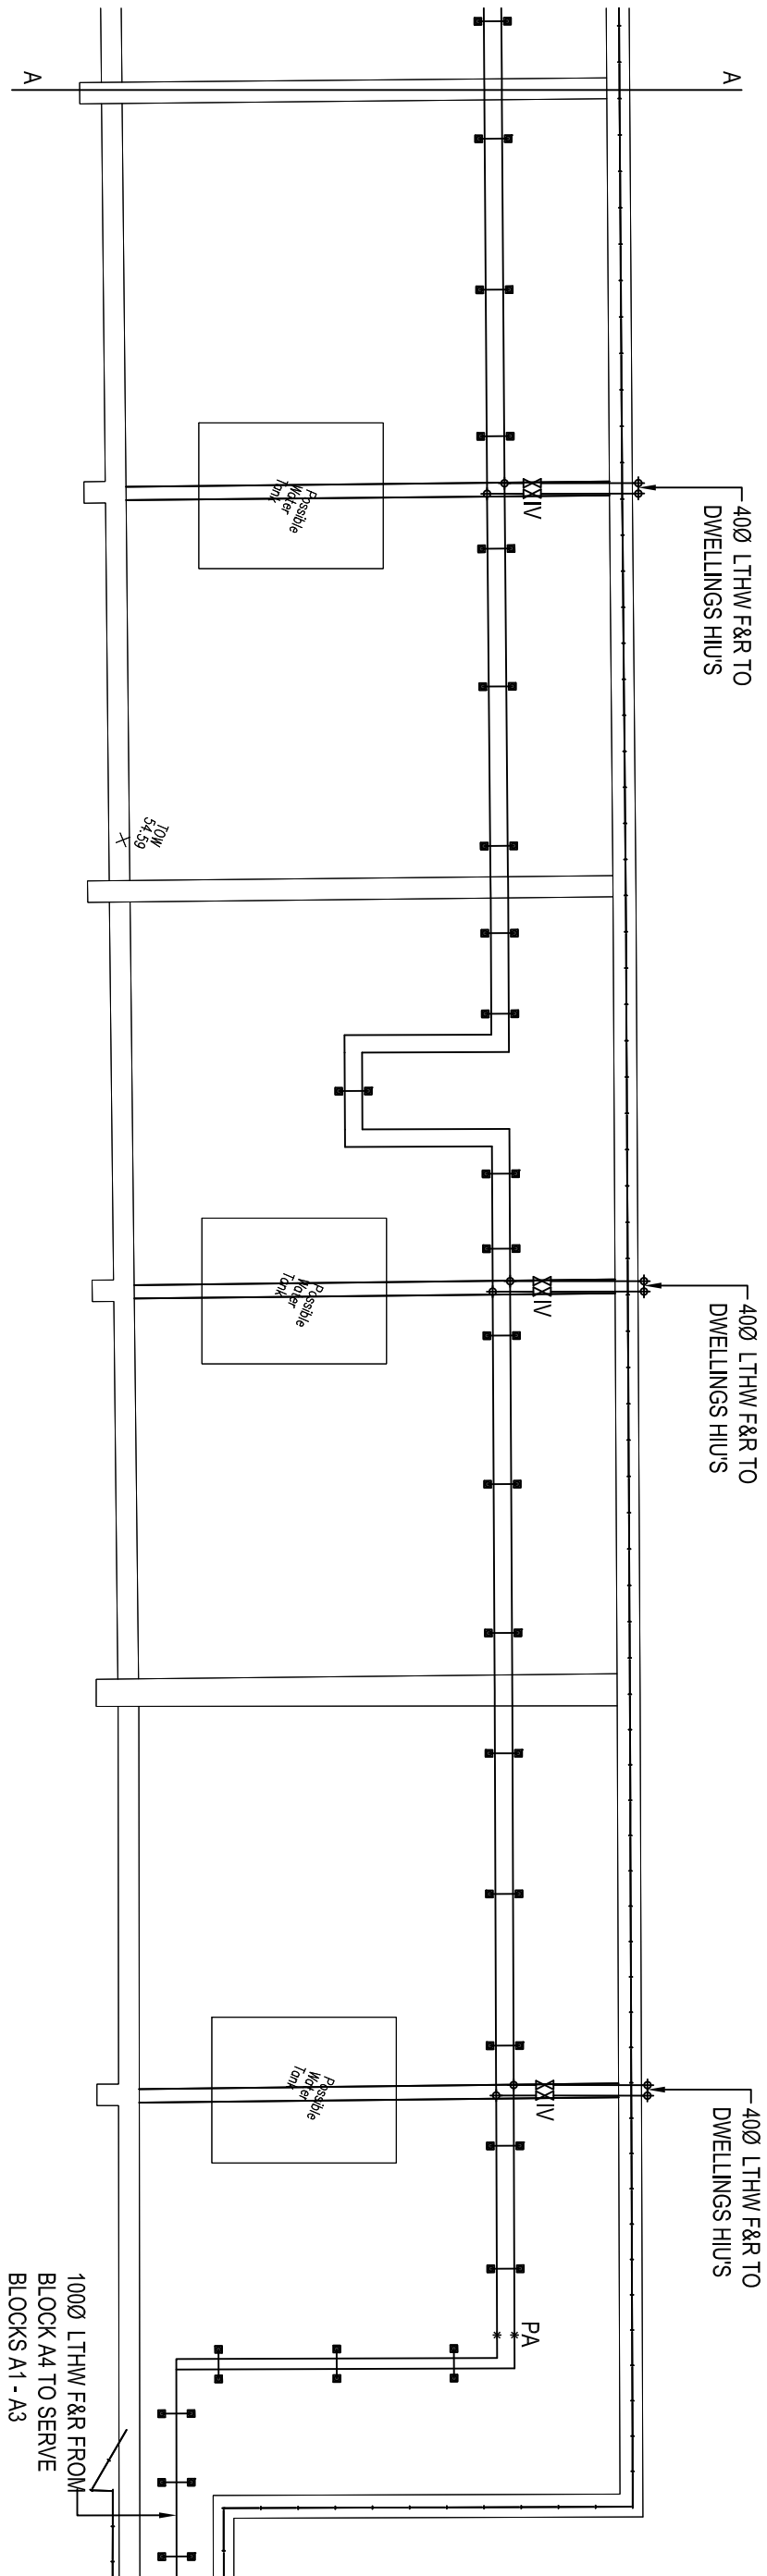


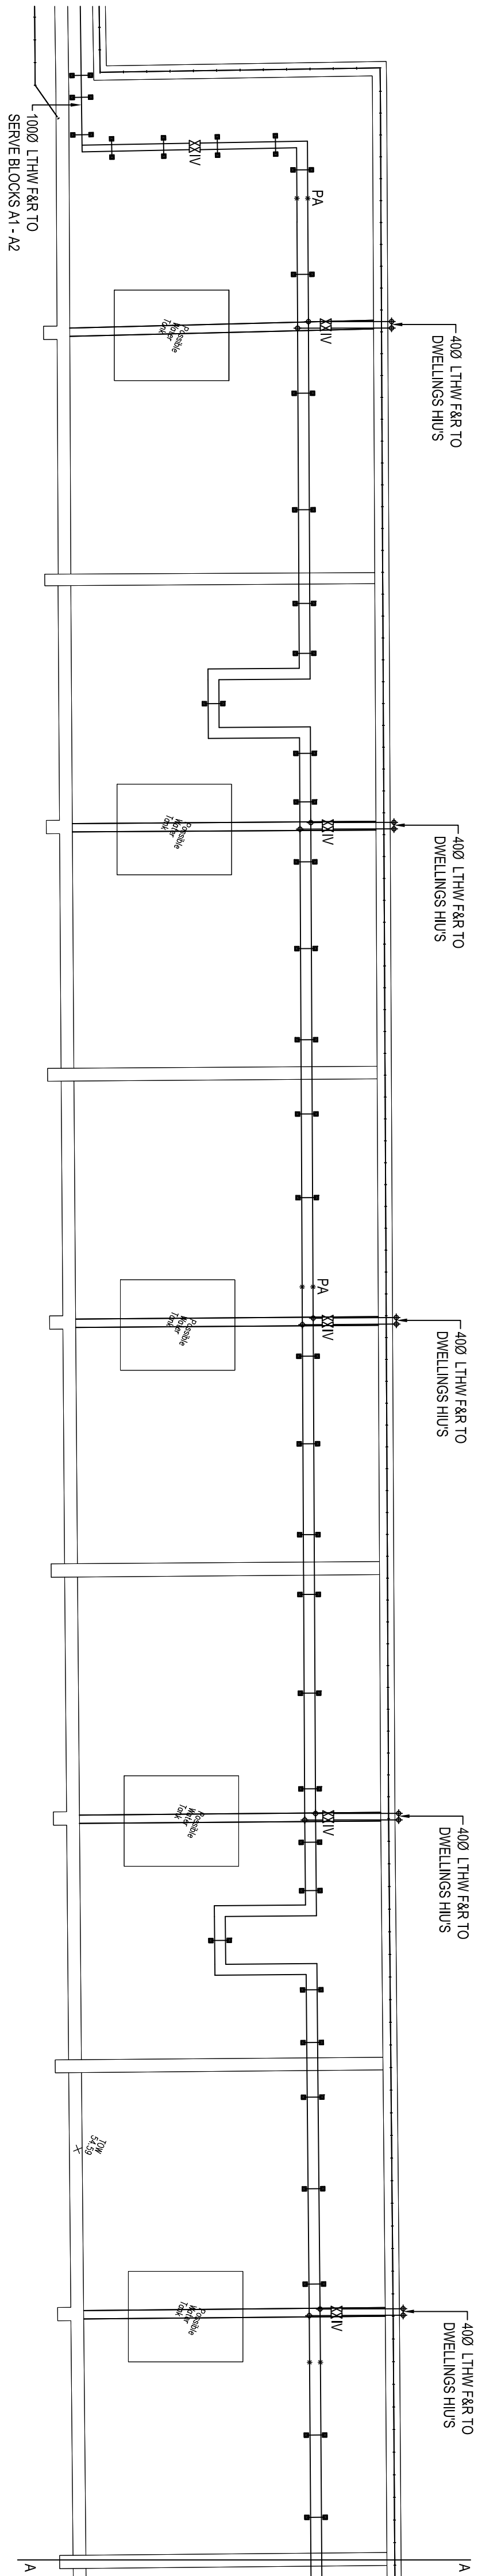


NOTES:
1. FOR STANDARD DRAWING NOTES & LEGEND PLEASE REFER TO
DRAWING NO: 2777-RW-A4-034)

REFER ALSO LB/20014

A	AMENDED TO LB COMMENTS	16.03.20
REV	AMENDMENT	DATE

Client

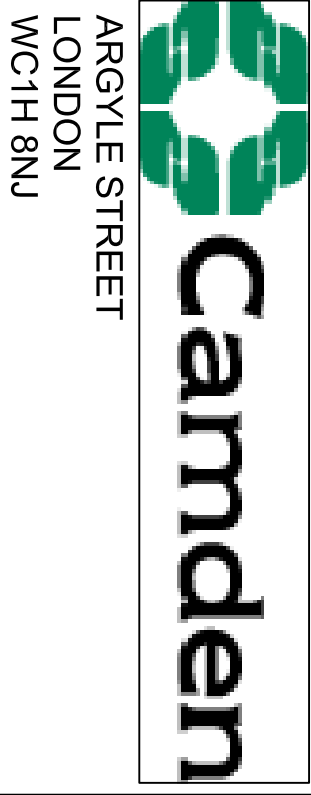

BVA BUTLER & YOUNG ASSOCIATES

Mechanical and Electrical Consulting Engineers

1st Floor, 54-62 Station Road East, Oxford, Surrey RH18 0PG

Telephone 01883 717172 Fax 01883 717174

Website www.bva.co.uk Email enquiries@bva.co.uk

Project

ALEXANDRA ROAD ESTATE
(ROWLEY WAY)

Drawing Title

ESTATE BLOCK A3
PROPOSED LTHW HEATING SERVICES LAYOUT

Scales	1:100	Xref	1	Dwg Sheet	A1
Drawn	NS	Checked	DD	Date	MAY 18
BVA Ref:	2777	Drawing Number:	2777-RW-M-011	REV:	A
BVA Cat Ref:	2777-RW-M-011				

PLANNING DRAWING