
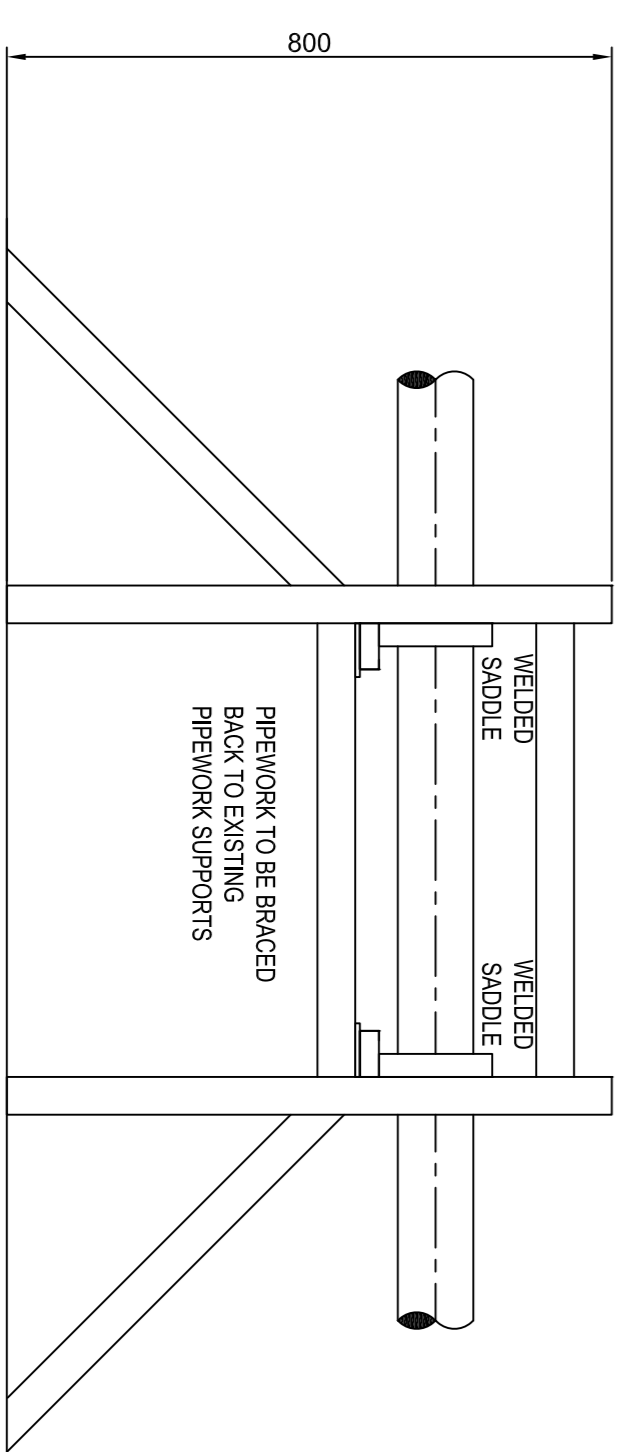
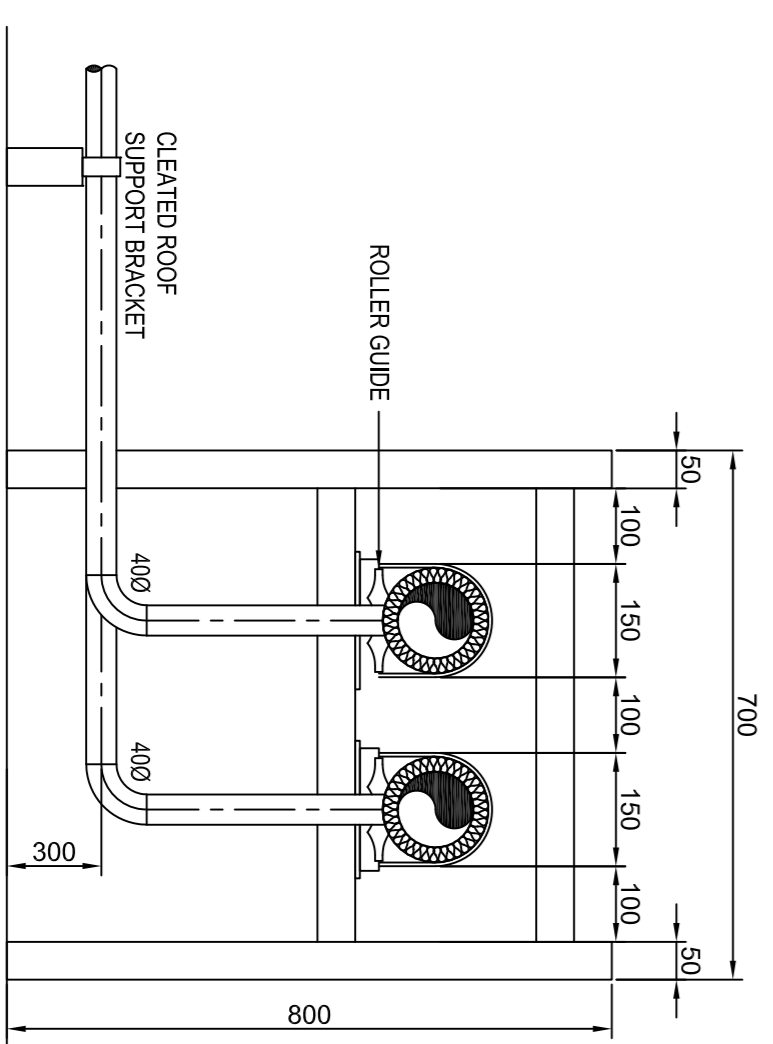
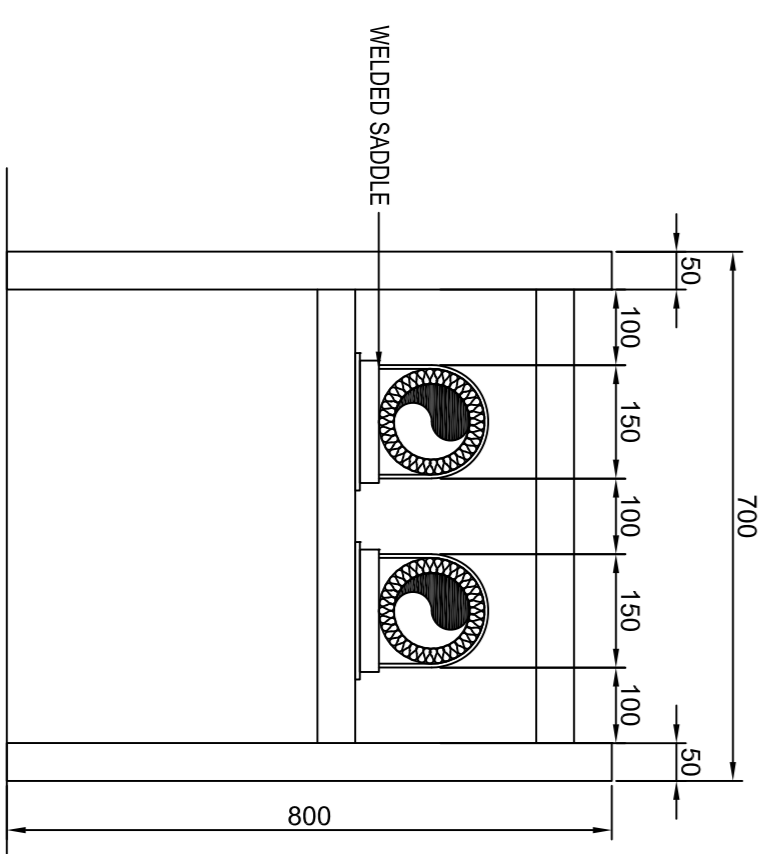
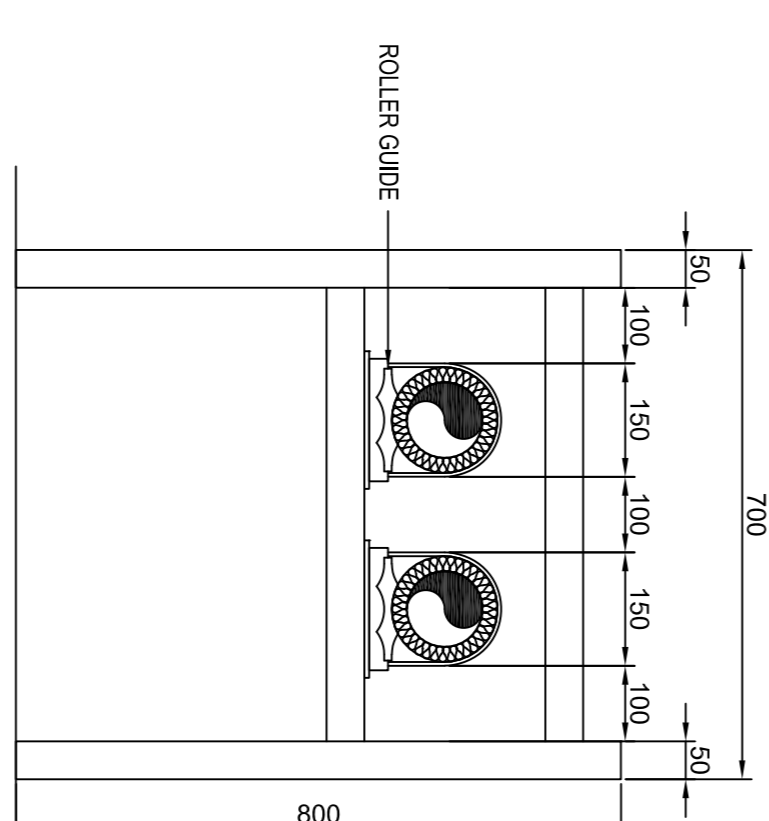
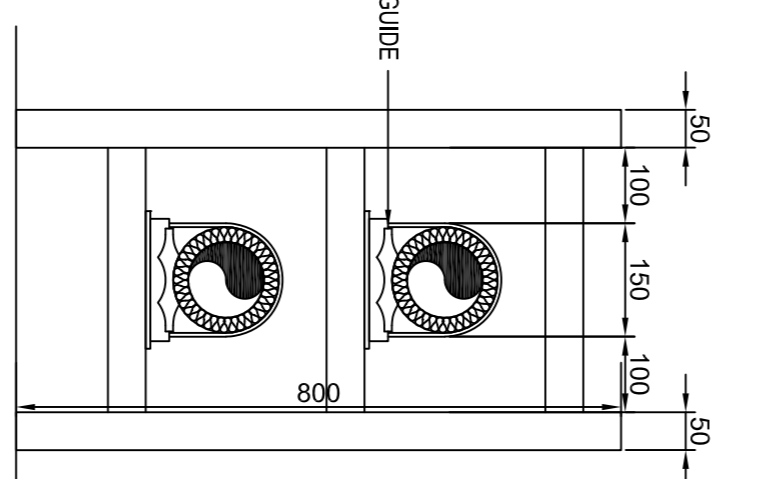
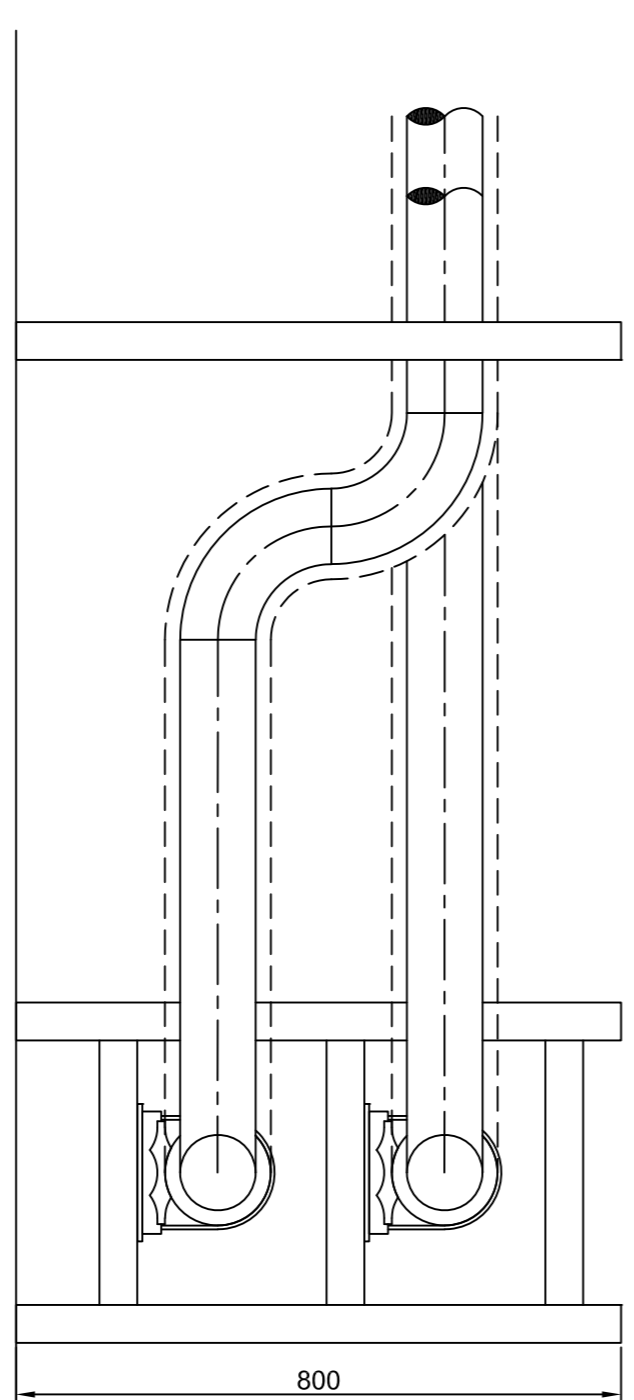
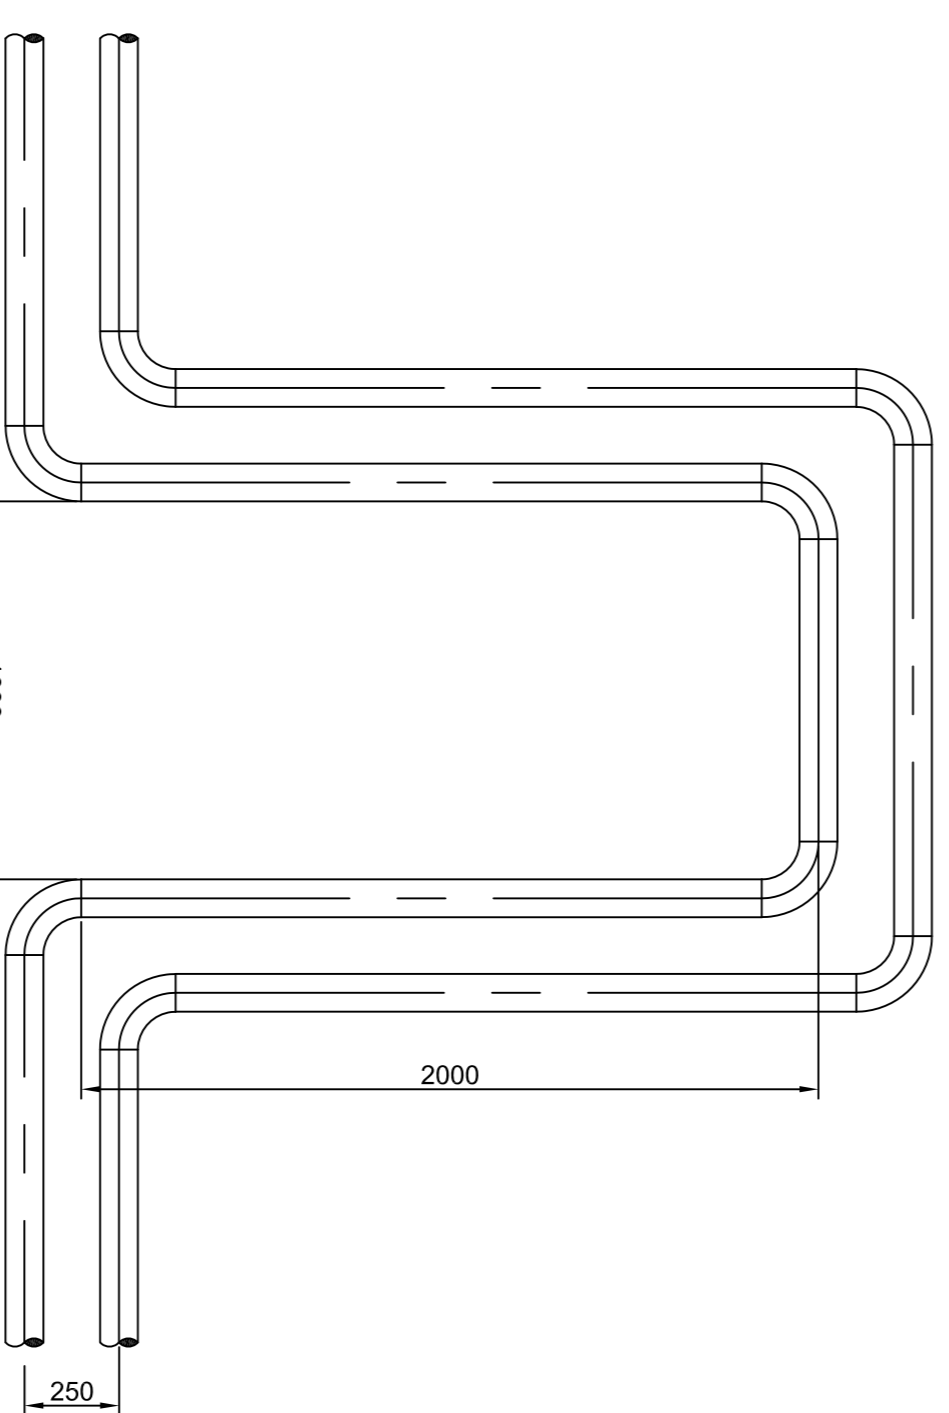
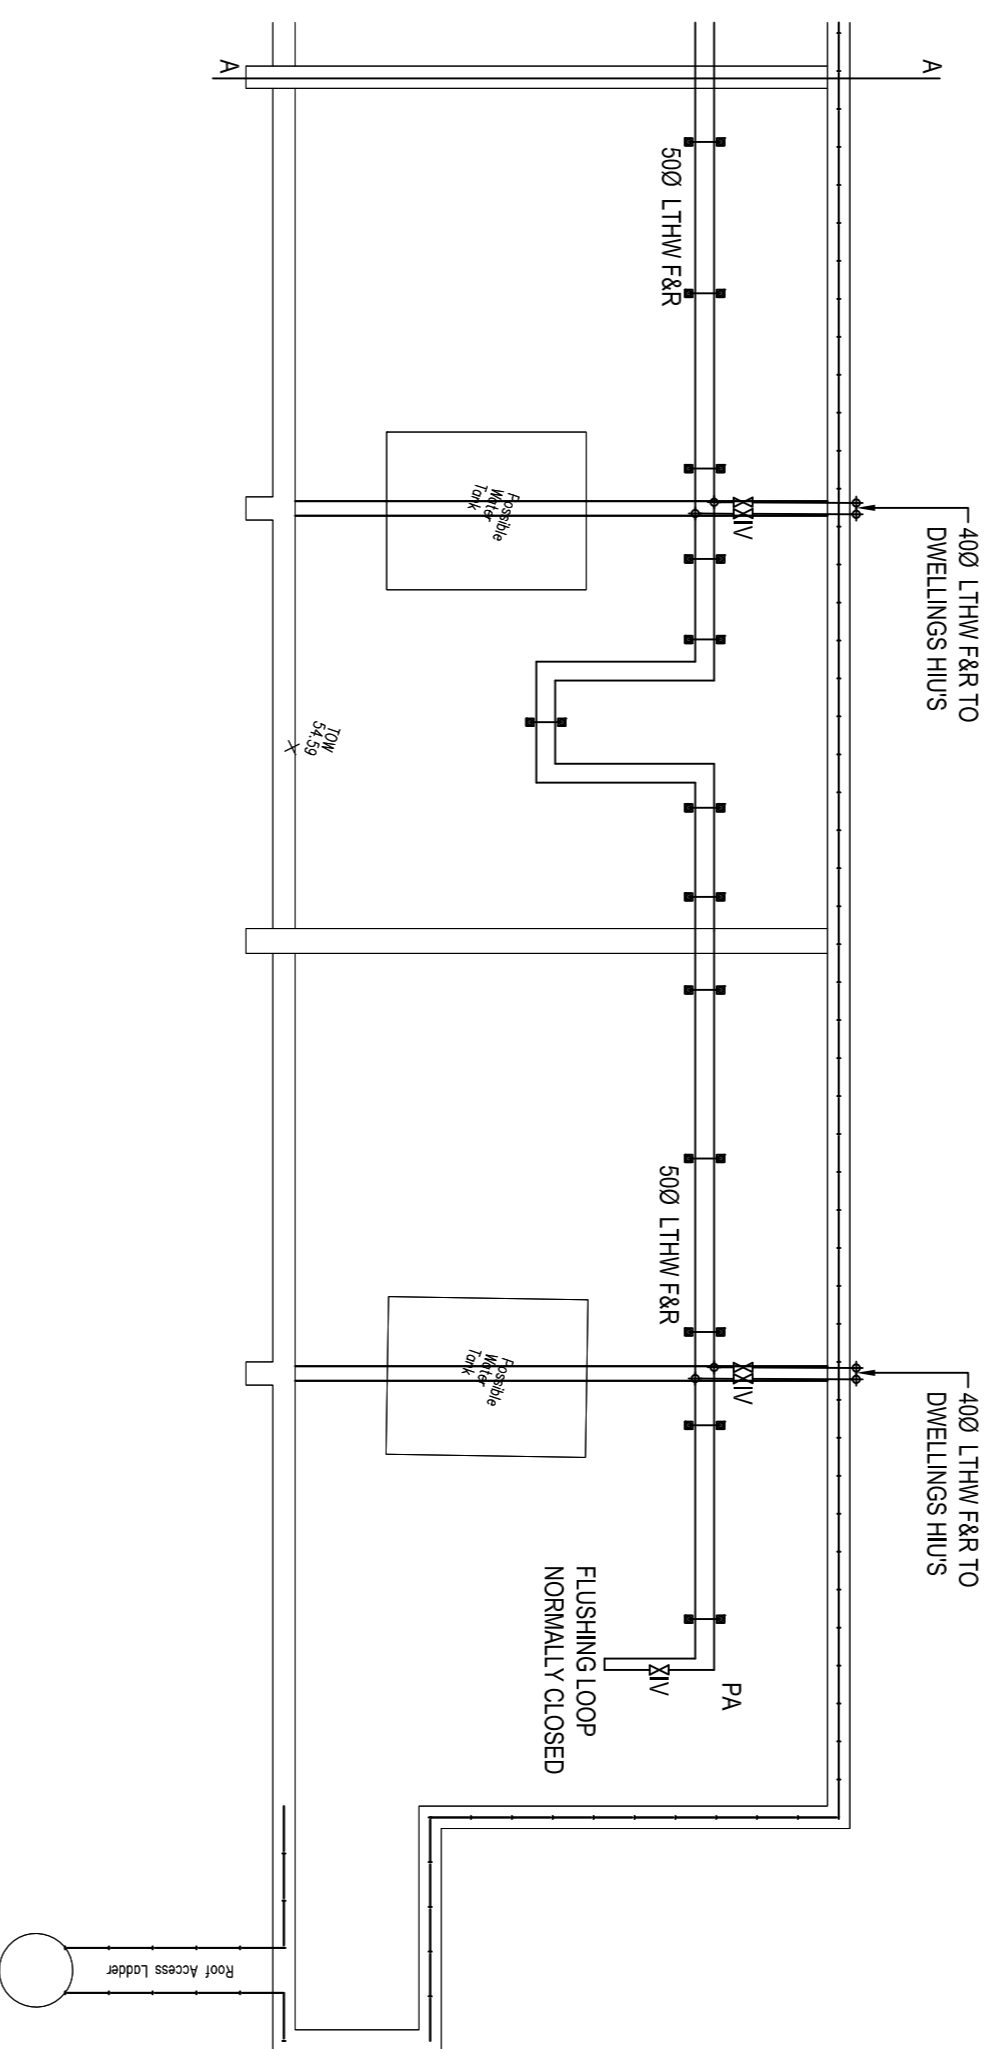


**DO NOT SCALE**

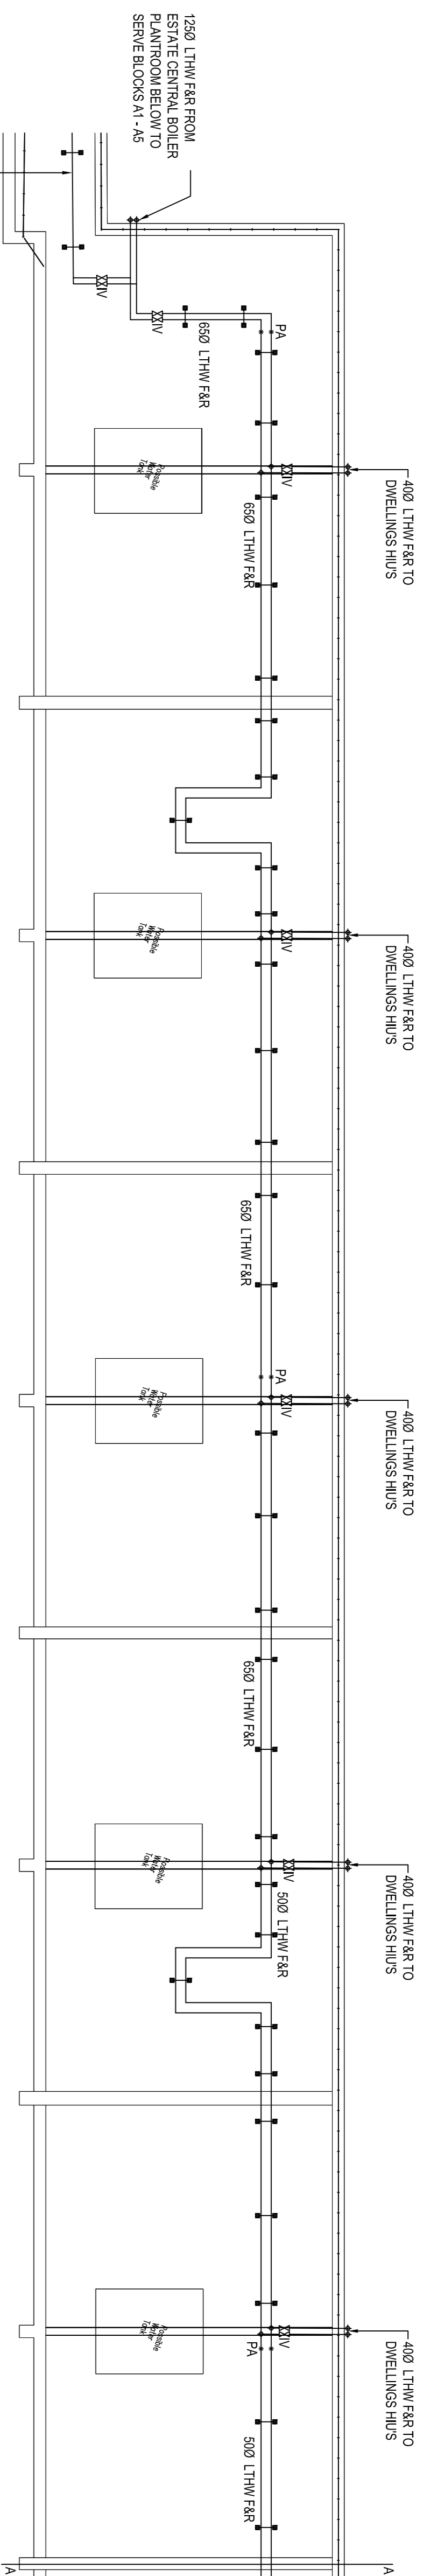

# PLANNING DRAWING

NOTES:  
1. FOR STANDARD DRAWING NOTES & LEGEND PLEASE REFER TO DRAWING NO: 2777-ARW-A039

REFER ALSO LB/20/14

REV	AMENDMENT	DATE
A	AMENDED TO LB COMMENTS	16.03.20
	AMENDMENT	

Client  
**Camden**  
ARGYLE STREET  
LONDON  
WC1H 8NJ

**BYA BUTLER & YOUNG ASSOCIATES**

Mechanical and Electrical Consulting Engineers  
1st Floor, 54-62 Station Road East, Okead, Surrey RH9 0PG  
Telephone 01883 717172 Fax 01883 717174  
Website [www.bya.co.uk](http://www.bya.co.uk) Email [enquiries@bya.co.uk](mailto:enquiries@bya.co.uk)

Project  
**ALEXANDRA ROAD ESTATE  
(ROWLEY WAY)**

Drawing Title  
**ESTATE BLOCK A5  
PROPOSED LTHW HEATING SERVICES LAYOUT**

Drawn	Checked	Date	Dwg Sheet
NS	DD	MAY 18	A1
Scales		Xref	1
1:100		Checked	DD
BVA Ref:		Drawing Number:	2777-RW-M-013
2777		REV:	A
BVA Control:			
2777-RW-M-013			