
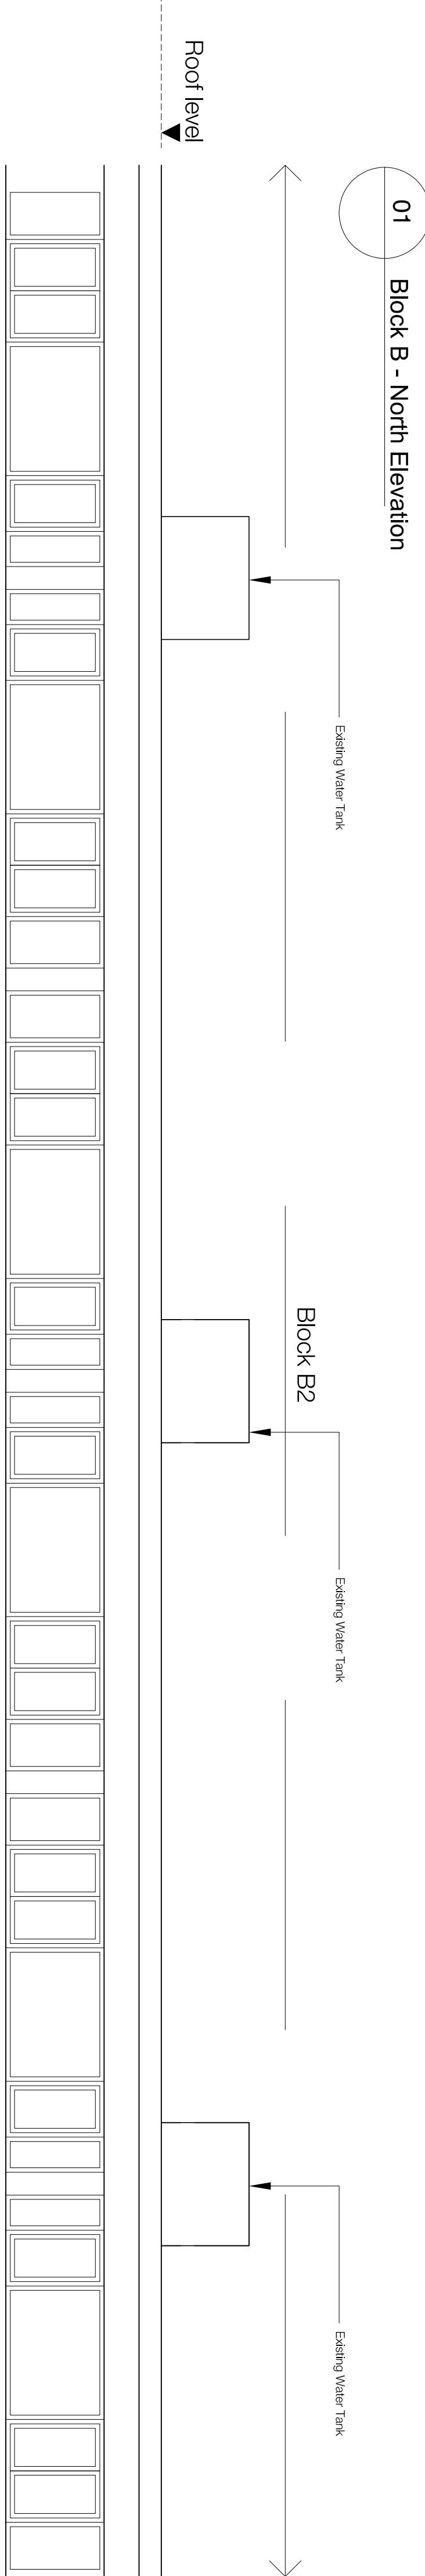
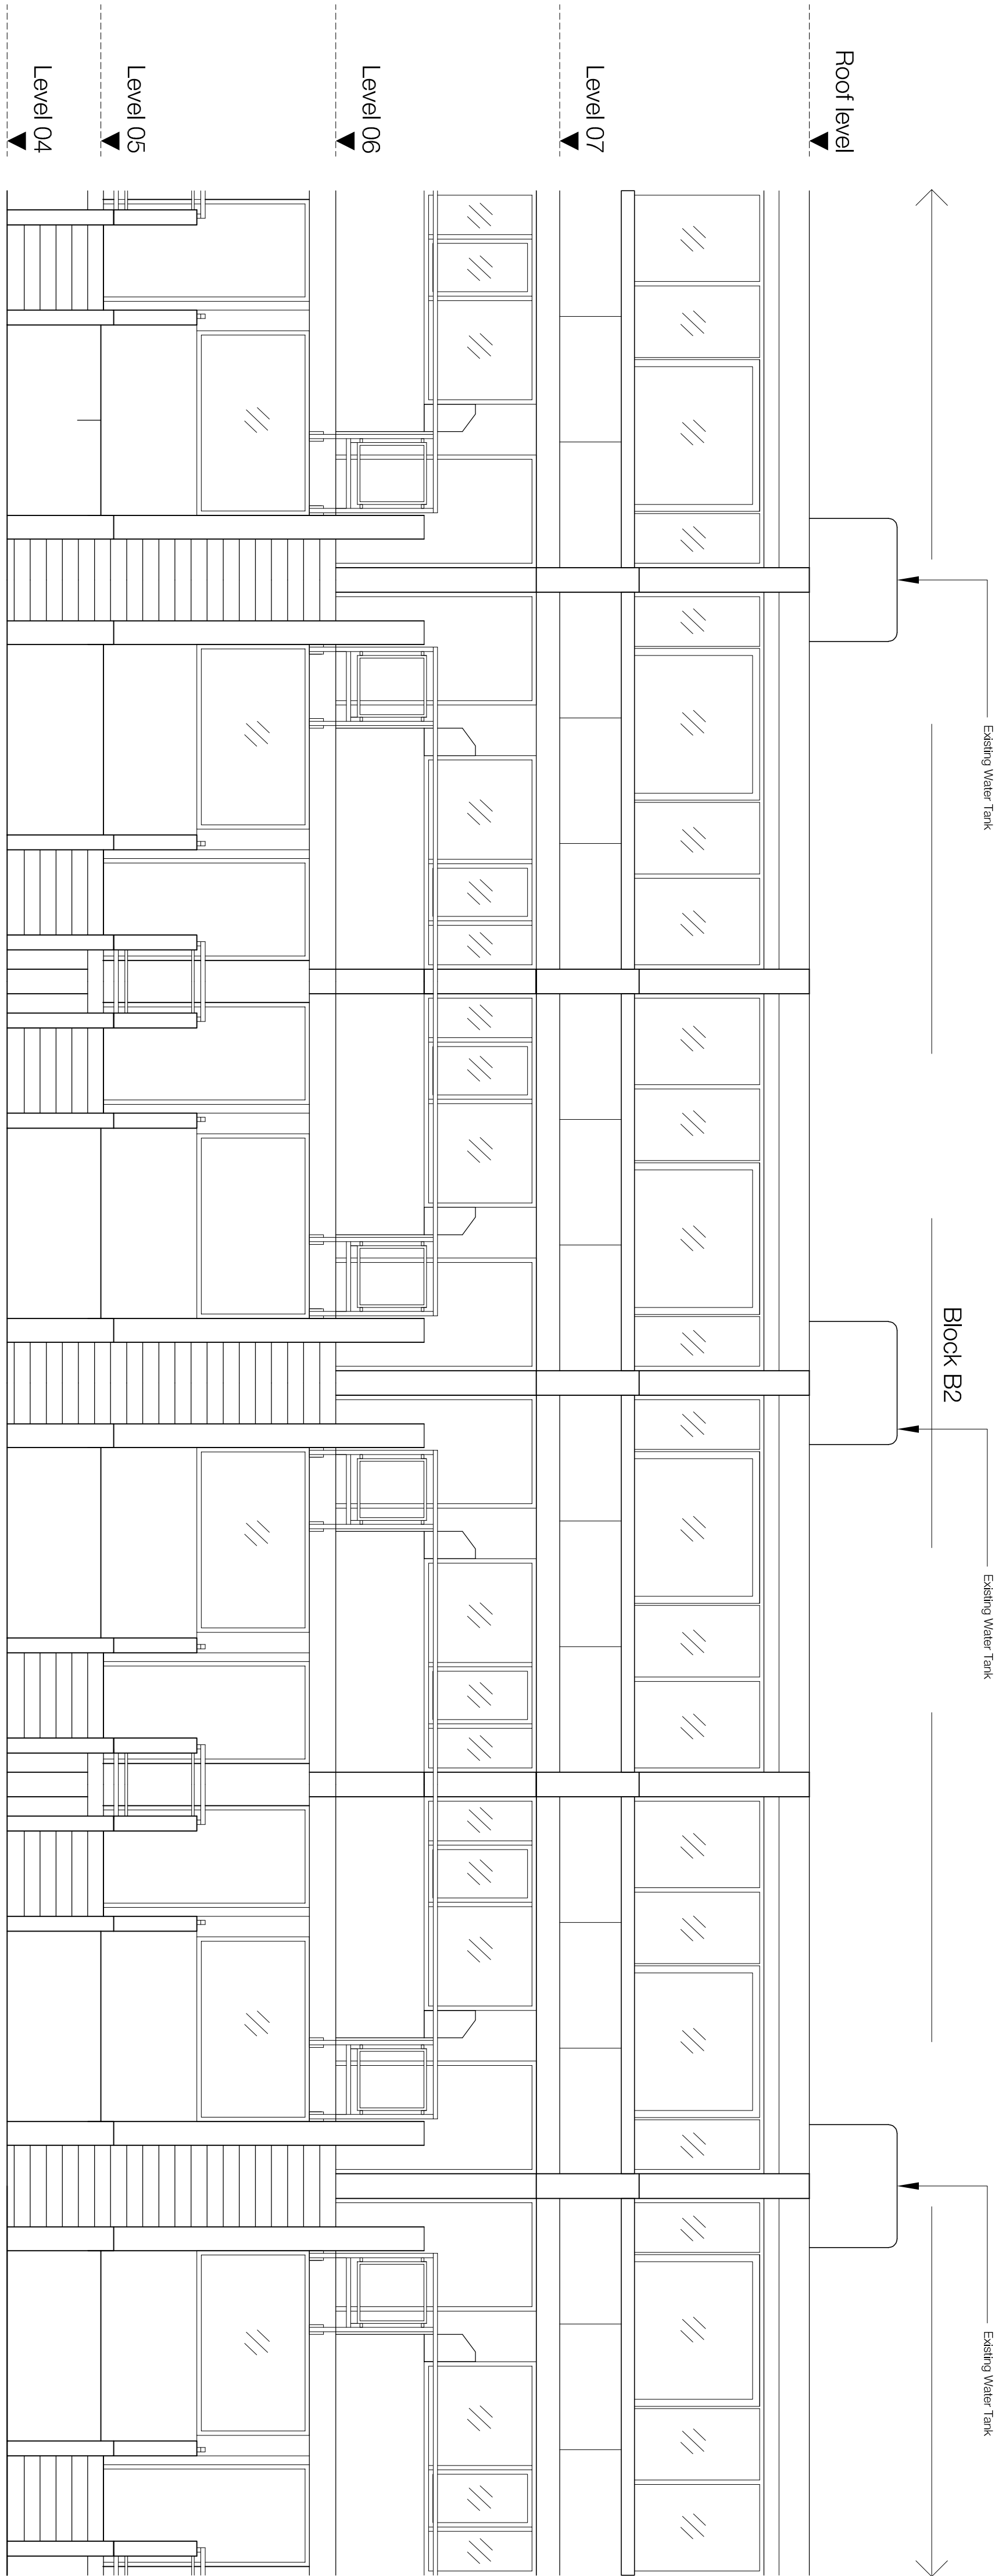


Notes

1. Do not scale this drawing.
2. All dimensions must be checked on site and any discrepancies verified with the architect.
3. Unless shown otherwise, all dimensions are to finished levels.
4. Drawing to be read with all other issued information. Any discrepancies to be brought to the attention of the architect.
5. This drawing is the copyright of Levitt Bernstein and may not be copied, altered or reproduced in any form, or passed to a third party without license or written consent.

This is not a construction drawing, it is unsuitable for the purpose of construction and must on no account be used as such.

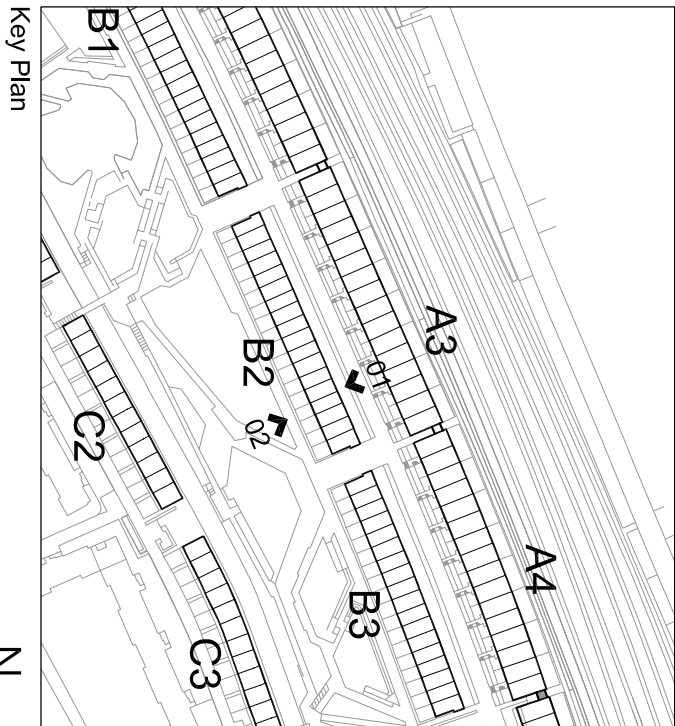

P1 20.03.20 - Planning & Listed Building Consent		DT
Rev	Date	Description
Project name		
Alexandra Rd Estate		
Heating Infrastructure		
Drawing number	Rev	
3467_LB_104020	P1	
Drawing		
Block B		
Typical Bay Elevations - Existing		
Purpose of Issue	Date	
PLANNING	20/03/20	
Scale	Drawn	
1:50 @ A1	DT	
Client	Checked	
Camden CC	NM	
levittbernstein.co.uk		
London		
Thane Studios		
2-4 Thane Mills		
London N7 7JA		
T: +44 (0)20 7275 7676		
F: +44 (0)16 1689 8740		
Manchester		
Bonded Warehouse		
Grays Street 3 JF		
T: +44 (0)16 1689 8740		

