

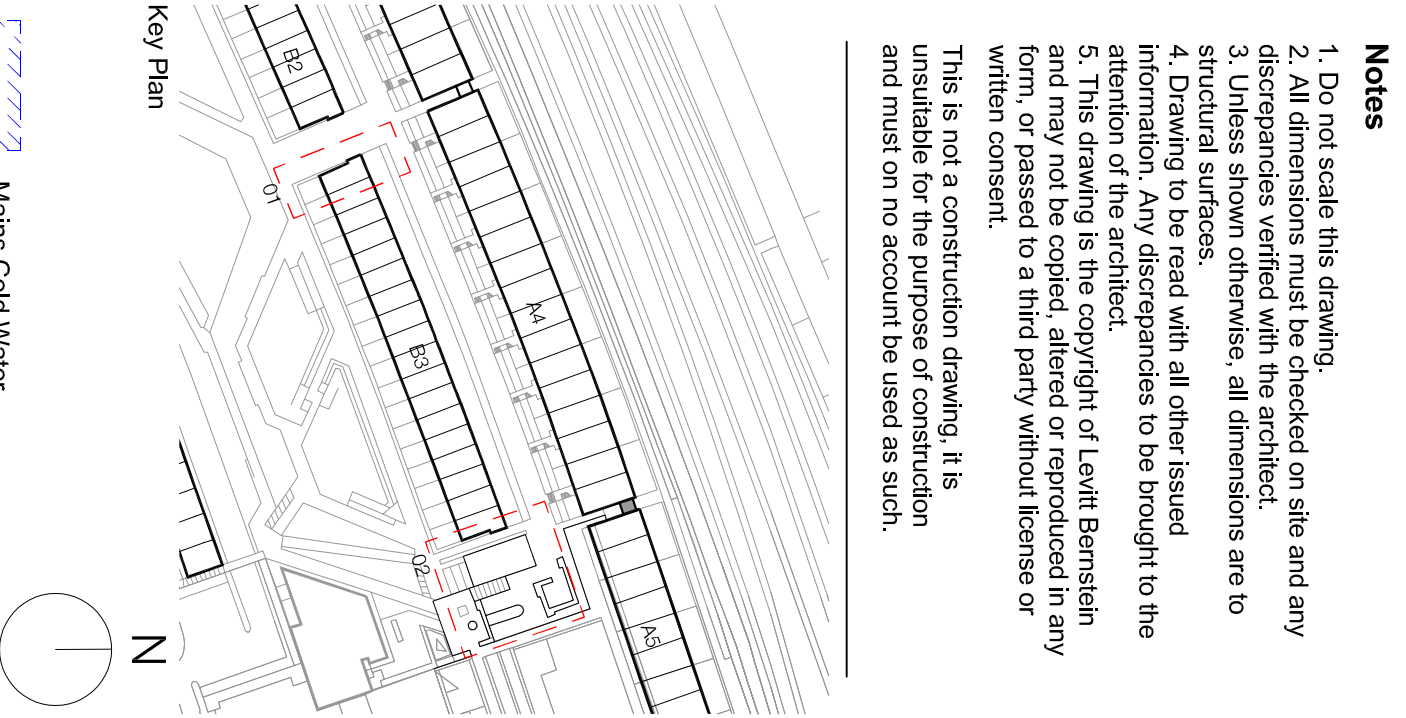
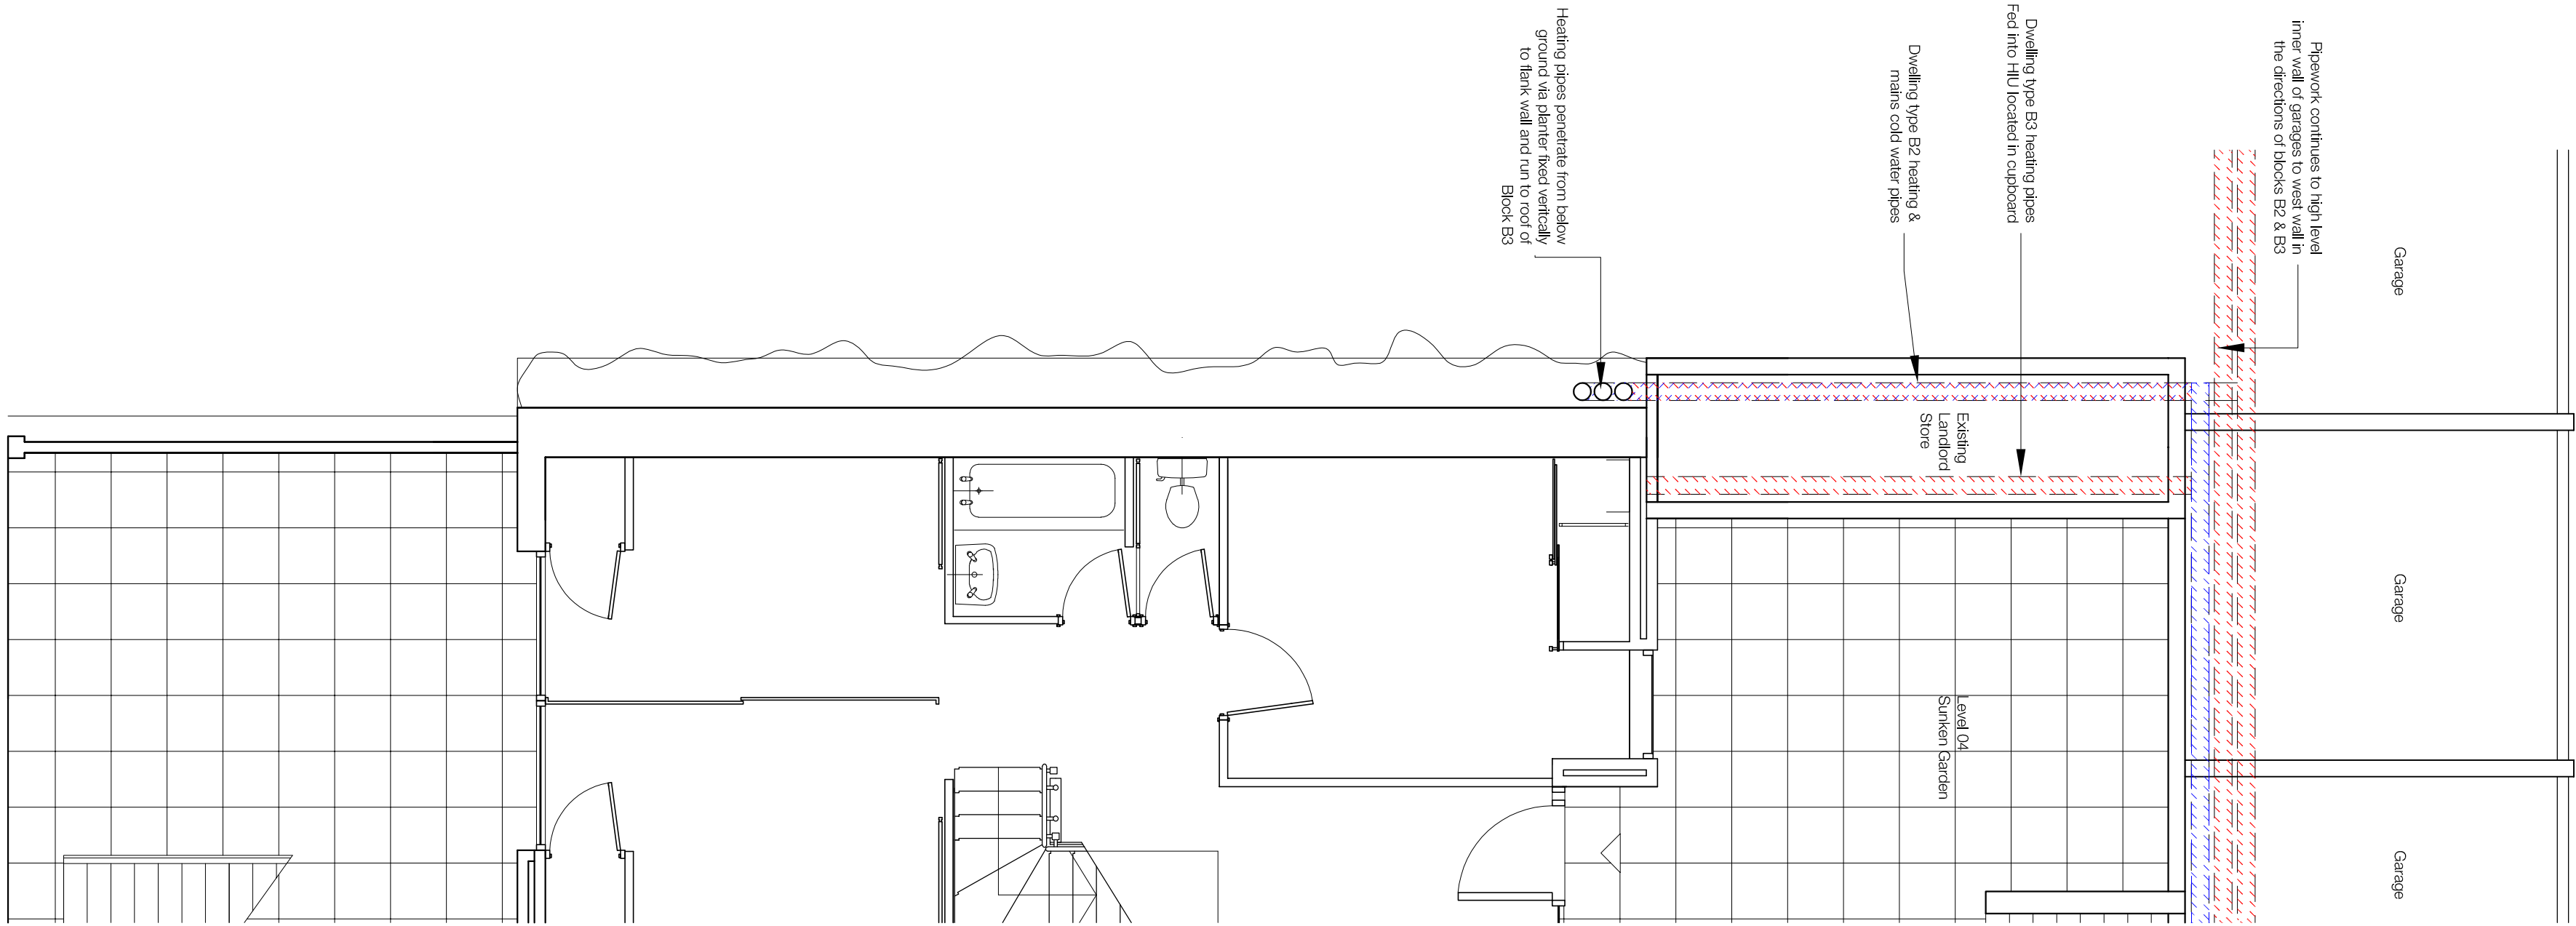


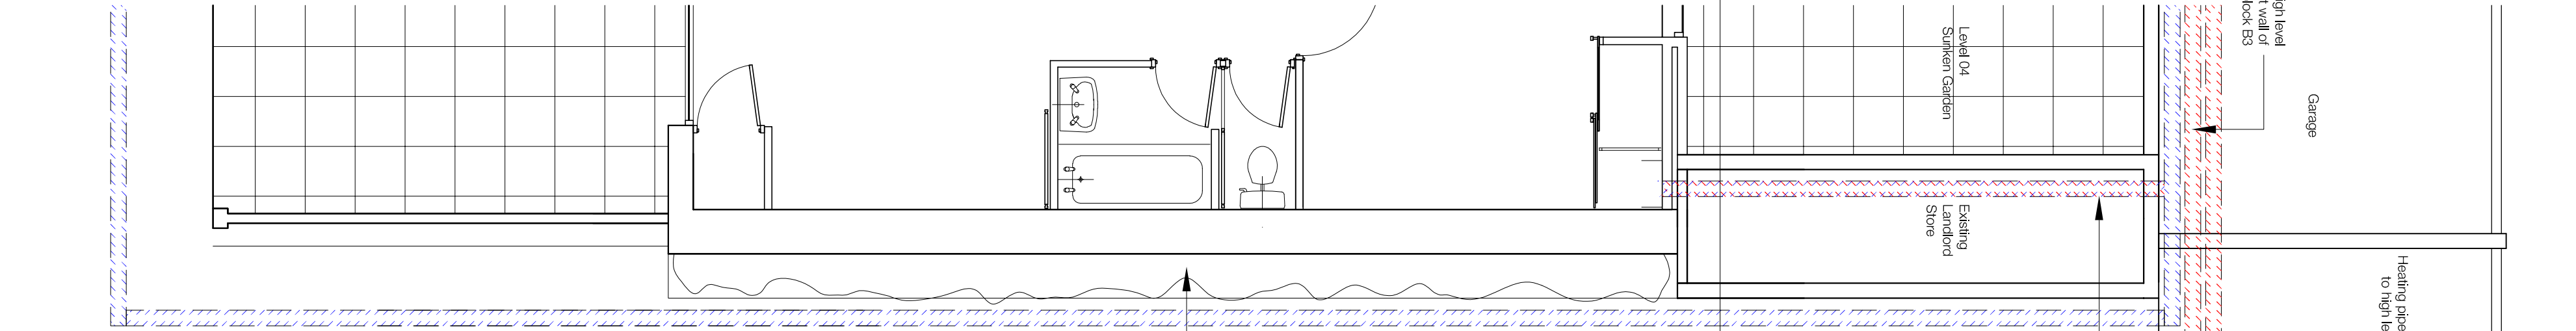

Mains Cold Water
Heating pipes

140021/01

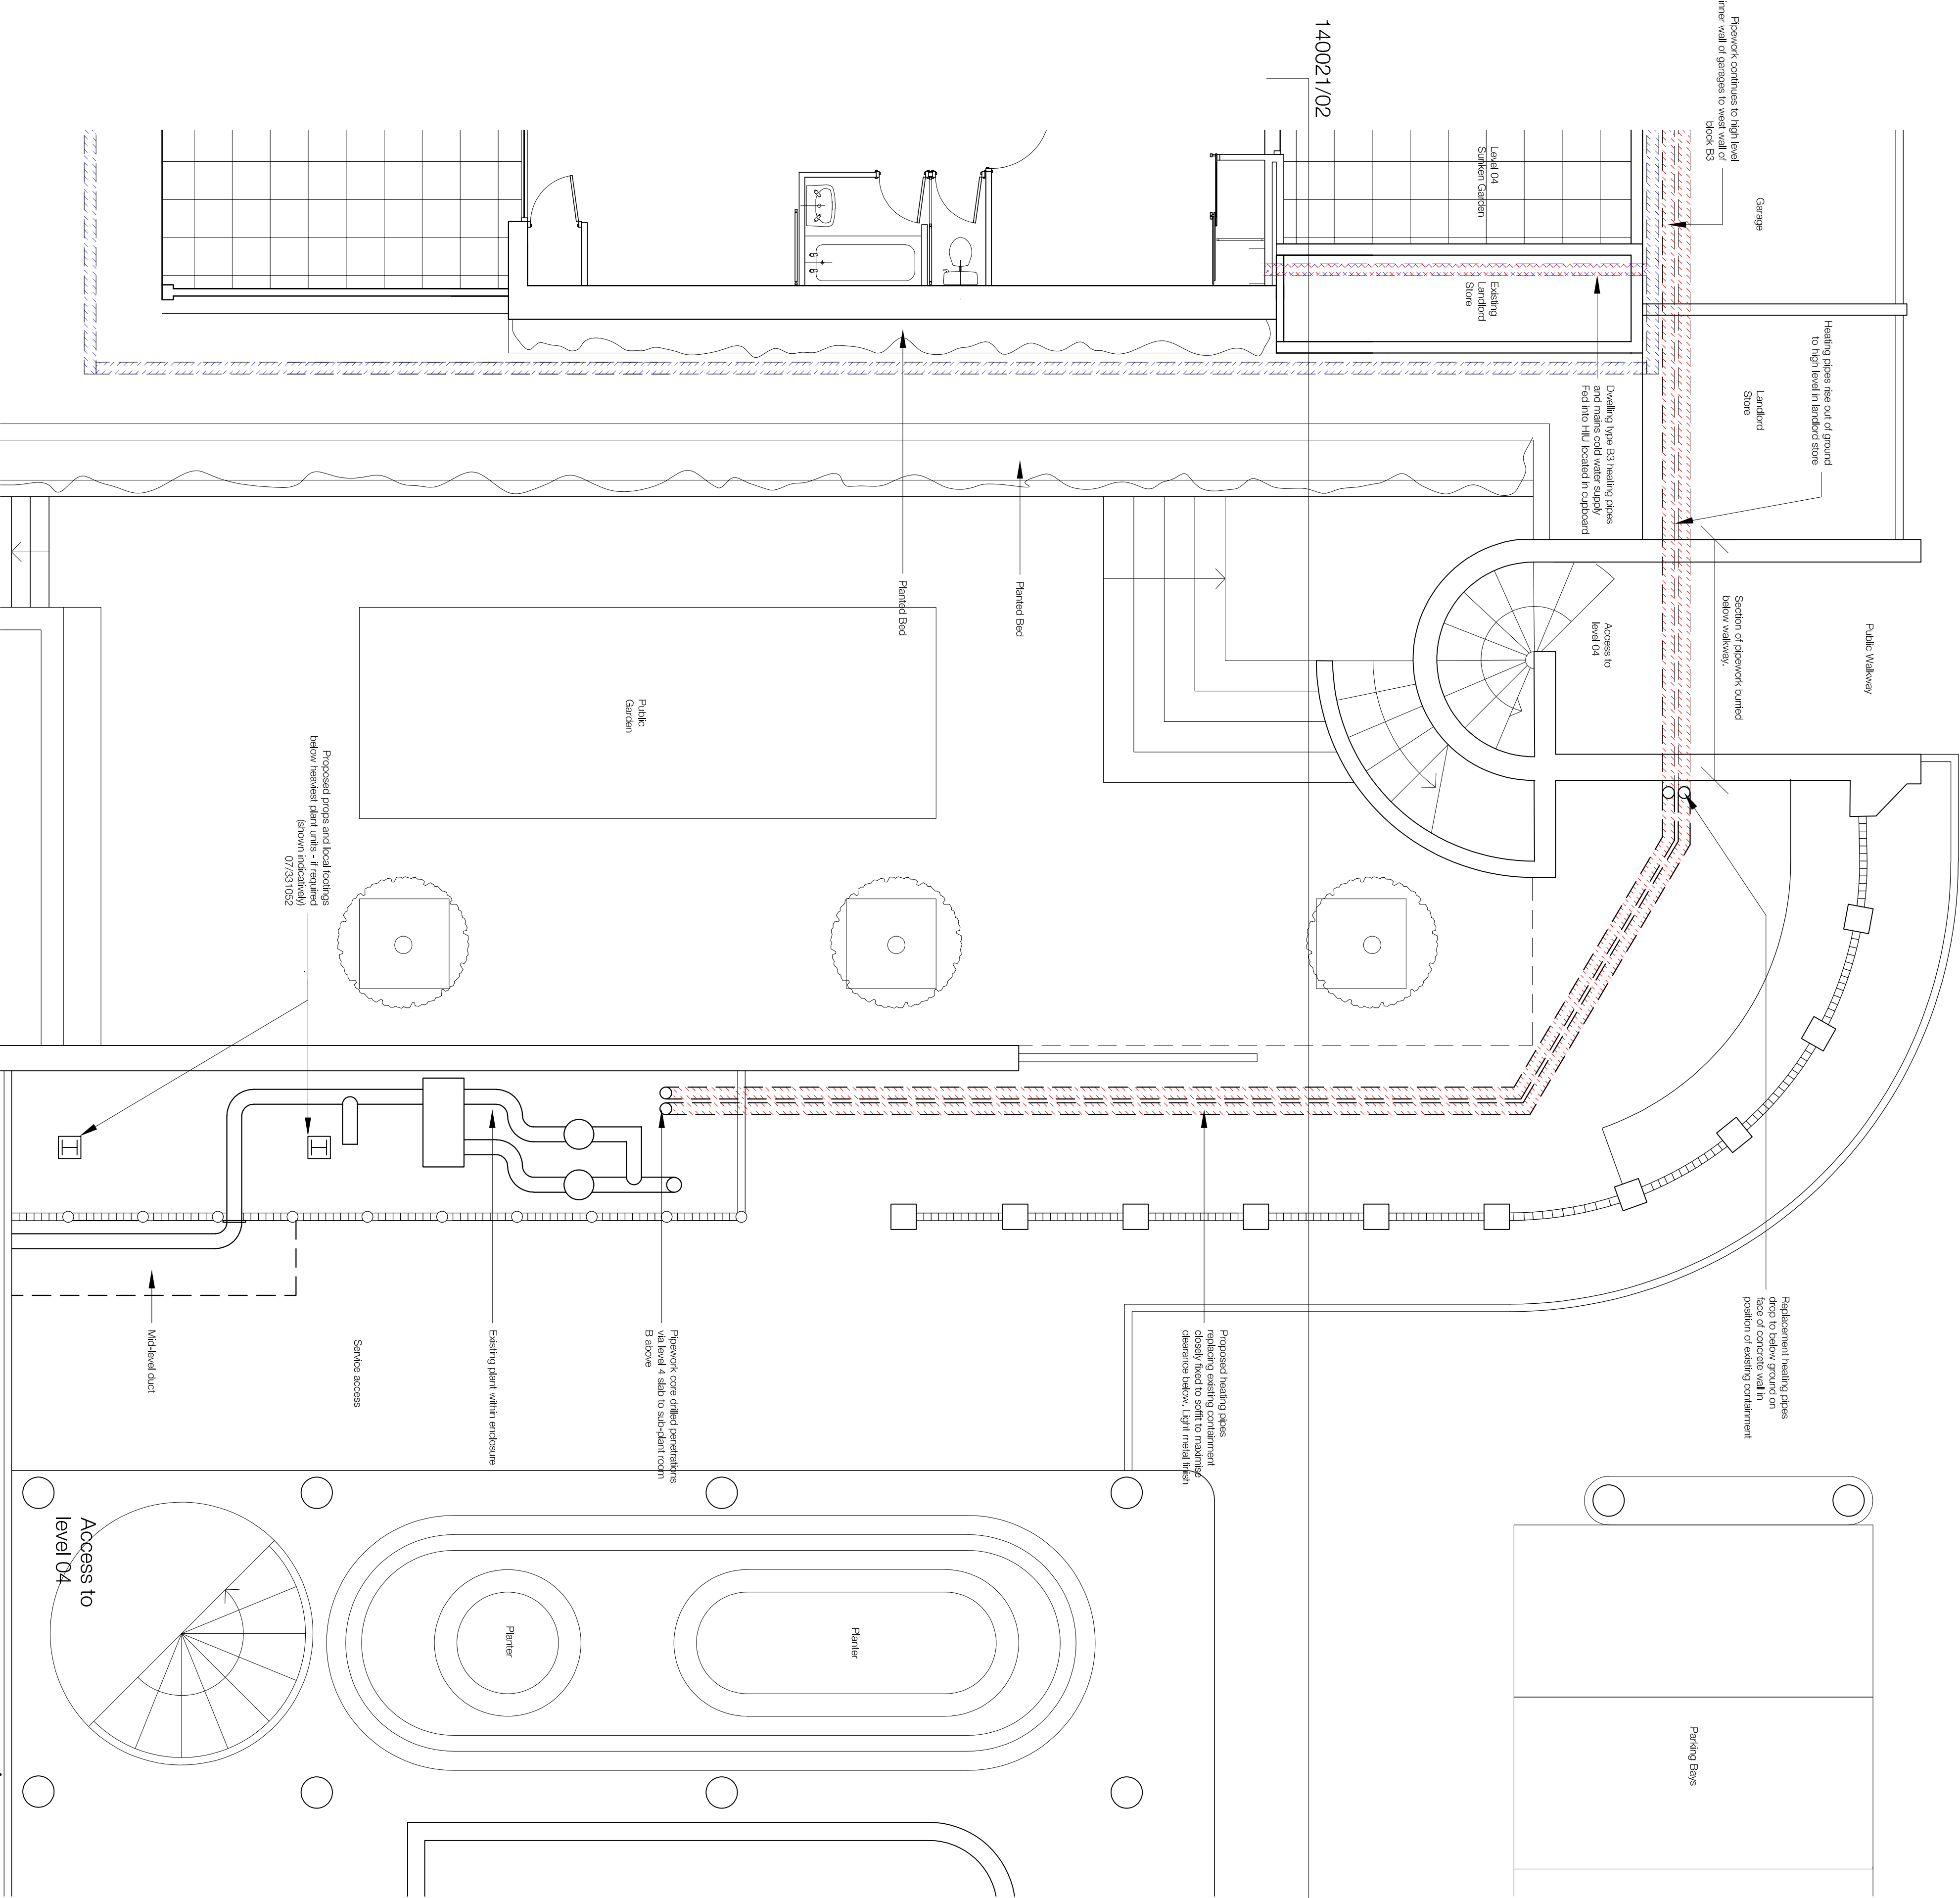

02 Level 03 Plan - Car park entrance
1:50

01 Level 03 Plan - Block B3 West End of Terrace
1:50

P1 20.03.20 - Planning & Listed Building Consent		DT
Rev	Date	DT
Description		Initials
Project name		
Alexandra Rd Estate		
Heating Infrastructure		
Drawing number	Rev	
3467 LB 120026	P1	
Drawing		
Block B Plant Rooms		
Proposed Level 03 Plan		
Purpose of Issue	Date	
PLANNING	20/03/20	
Scale	Drawn	
1:50 @ A1	DT	
Client	Checked	
Camden CC	NM	
levittbernstein.co.uk		
London		Manchester
Thane Studios		Borlase Warehouse
2-4 Thane Villas		Grape Street
London W7 7TS		Manchester M3 3JE
+44 (0)20 7275 7676		+44 (0)16 1069 5740