
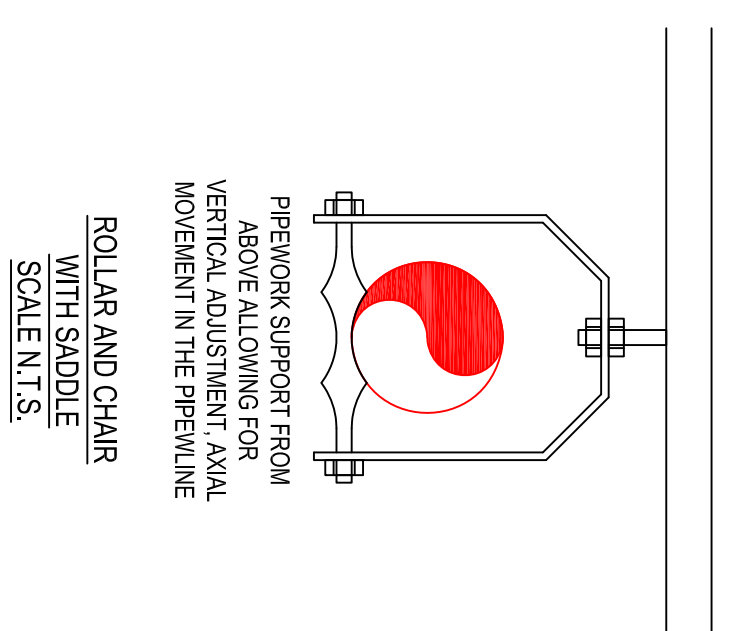
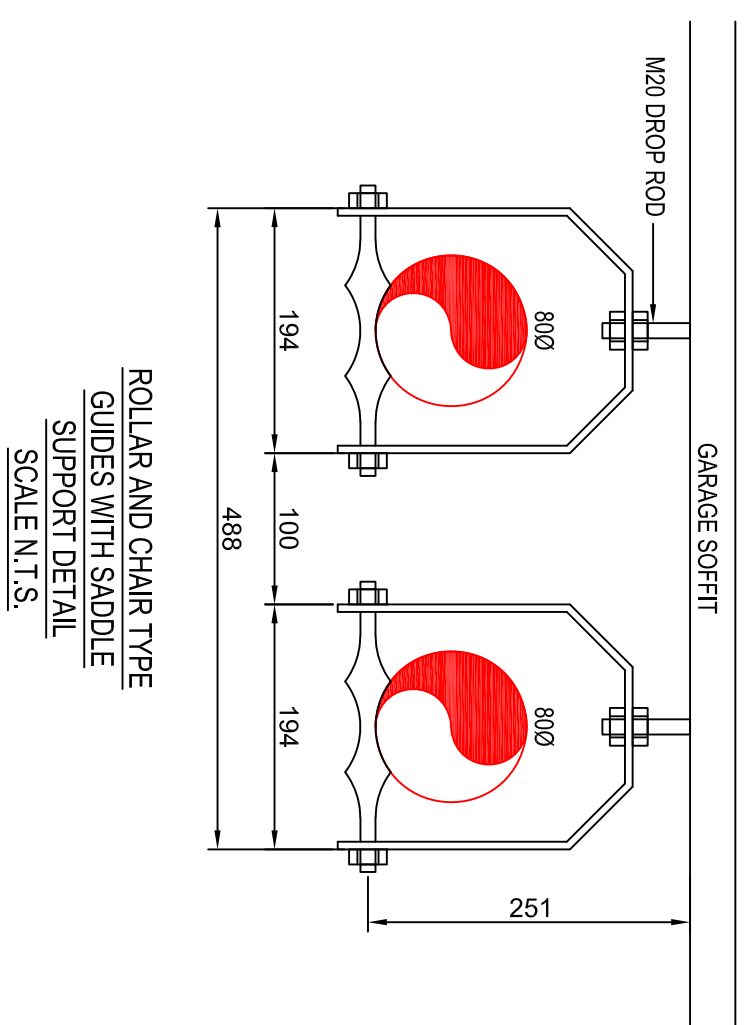
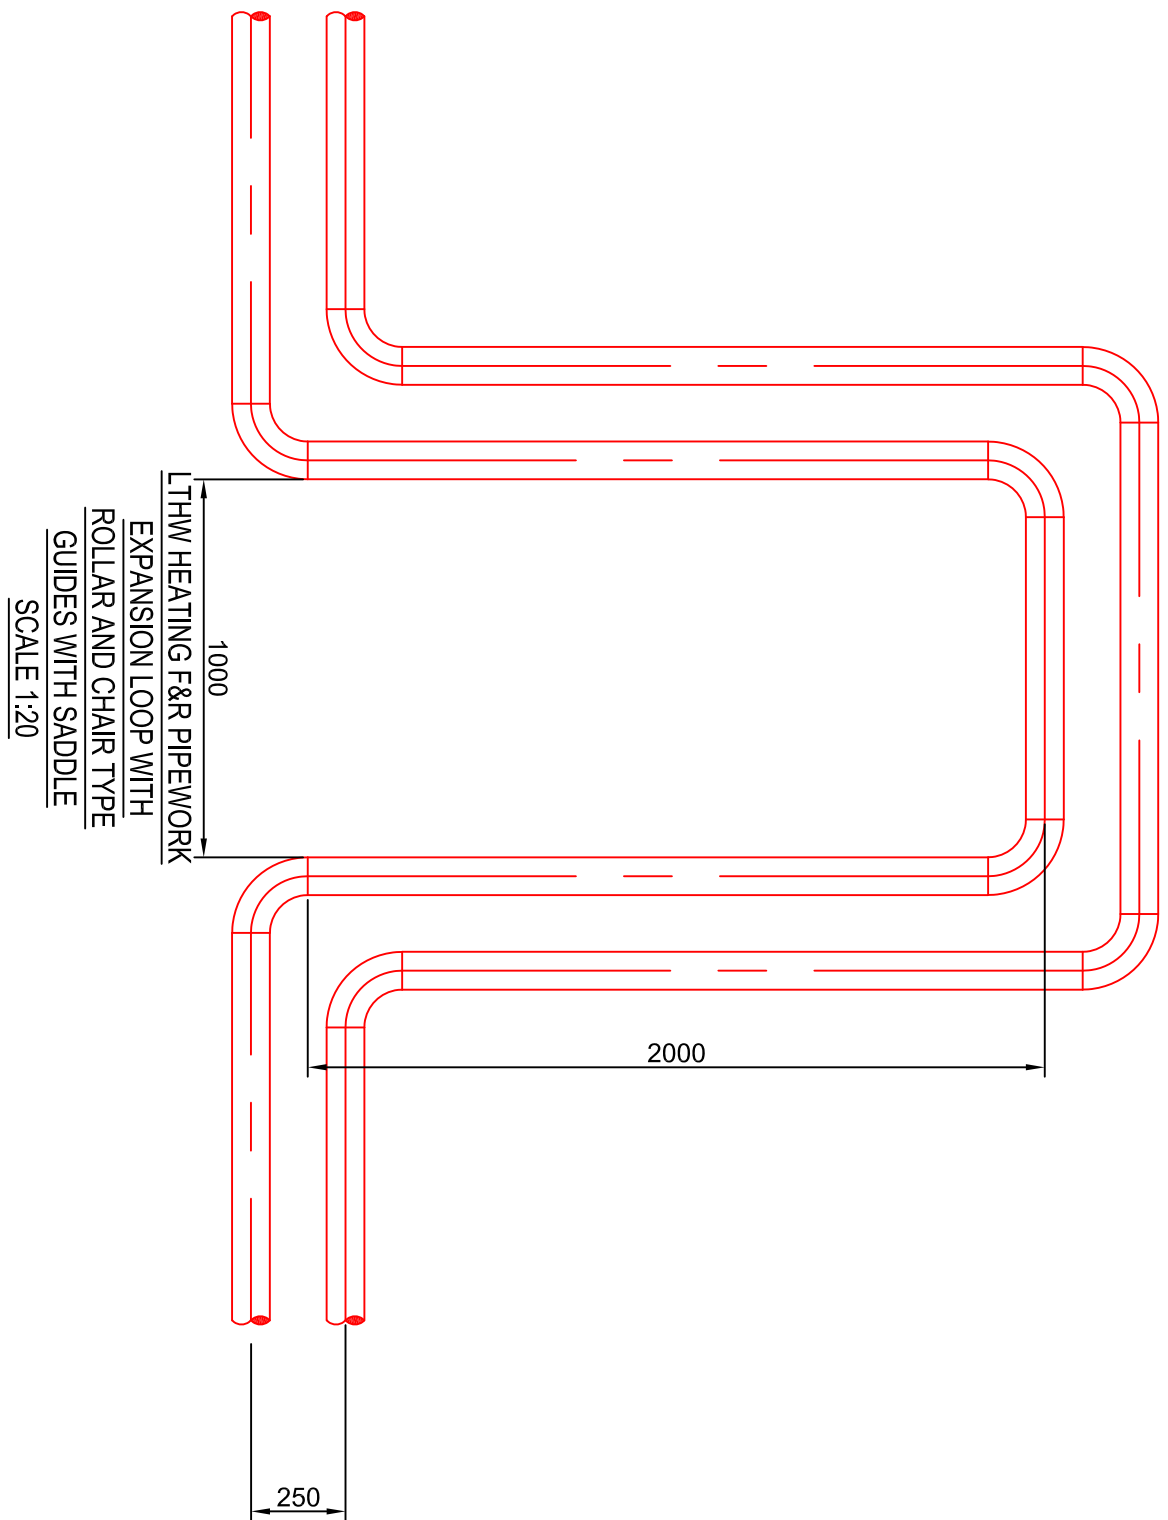


DO NOT SCALE

NOTES:
1. FOR STANDARD DRAWING NOTES & LEGEND PLEASE REFER TO
DRAWING NO: 2777-RW-M-039

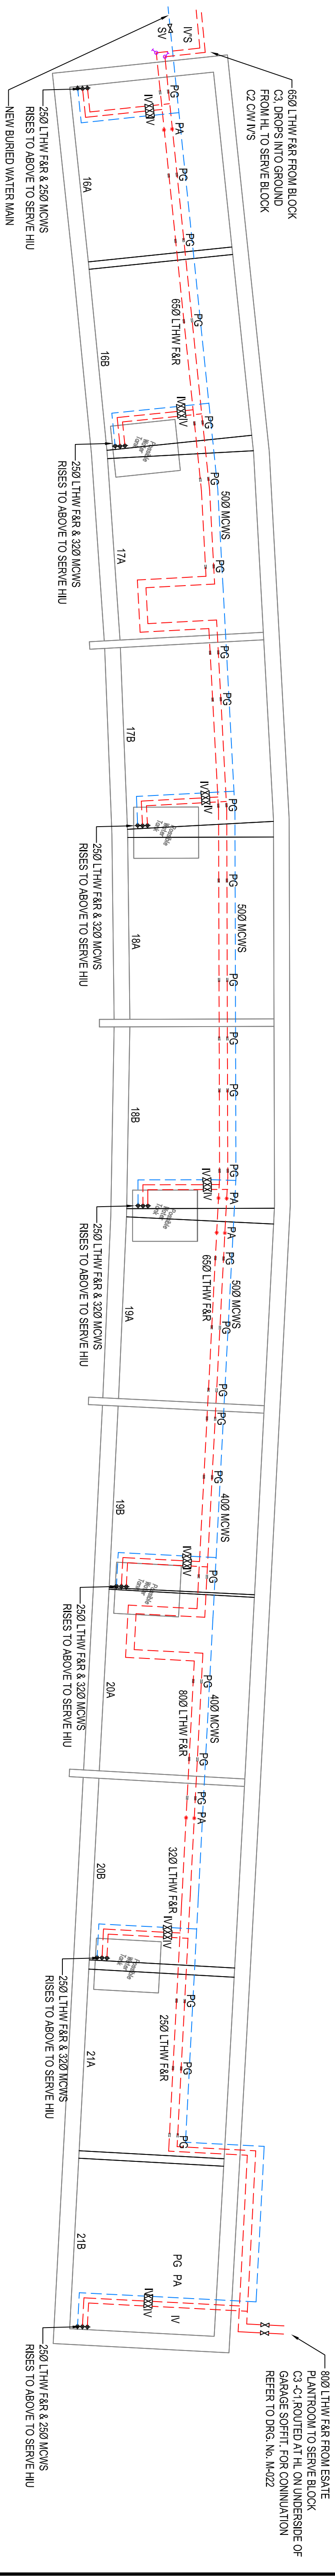

PLANNING DRAWING

<p>Client Camden ARGYLE STREET LONDON WC1H 8NJ</p>		<p>BYA BUTLER & YOUNG ASSOCIATES Mechanical and Electrical Consulting Engineers 1st Floor, 54-62 Station Road East, Oxted, Surrey RH8 0PG Telephone 01883 717172 Fax 01883 717174 Website www.bya.co.uk Email enquiries@bya.co.uk</p>	
<p>Project ALEXANDRA ROAD ESTATE (ROWLEY WAY)</p>		<p>Drawing Title ESTATE BLOCK C3 PROPOSED LTHW HEATING SERVICES LAYOUT</p>	
<p>Scales 1:100</p>	<p>Xref 1</p>	<p>Dwg Sheet A1</p>	
<p>Drawn NS</p>	<p>Checked FAF</p>	<p>Date MAY 18</p>	
<p>BYA Ref: 2777</p>	<p>Drawing Number: 2777-RW-M-019</p>	<p>REV</p>	